


AROCON RAINBOW

TOWER -R1

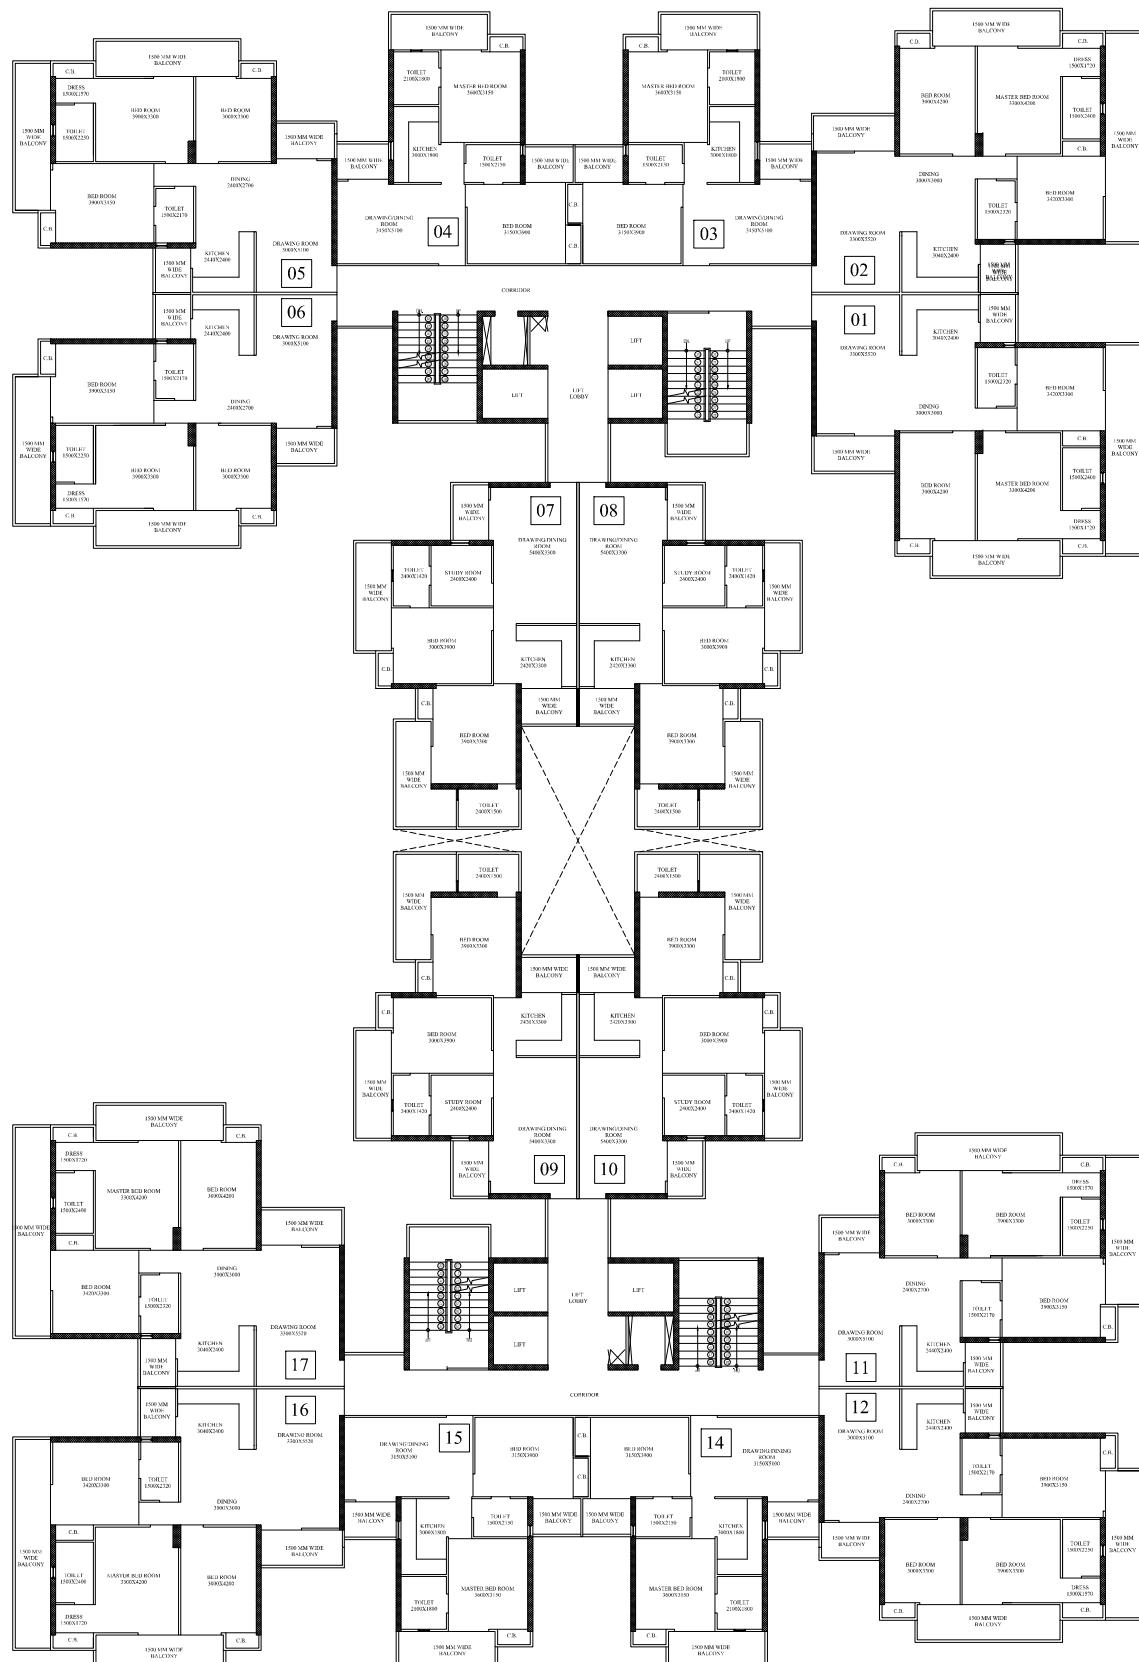

TOWER -R2

TYPICAL FLOOR PLAN 2nd to 19th Floor