


NOTE:- PLEASE CHECK THE DRAWING IN CO-ORDINATION WITH STRUCTURAL DRAWINGS FOR TENDER/ EXECUTION/ BILLING PURPOSE/ SO THAT NO CONFUSION OR DEVIATION OCCURS WHILE WORKING.

24.00 MT. WIDE ROAD

ELECTRICAL AND TRANSFORMER LOCATIONS

LEGEND		
S.NO.	LEGEND	DESCRIPTION
1.		MAN HOLE
2.		HT AND LT CABLE TRENCH 450MM(W)X1000MM(D)
3.		ELECTRICAL POLE
4.		TRANSFORMER

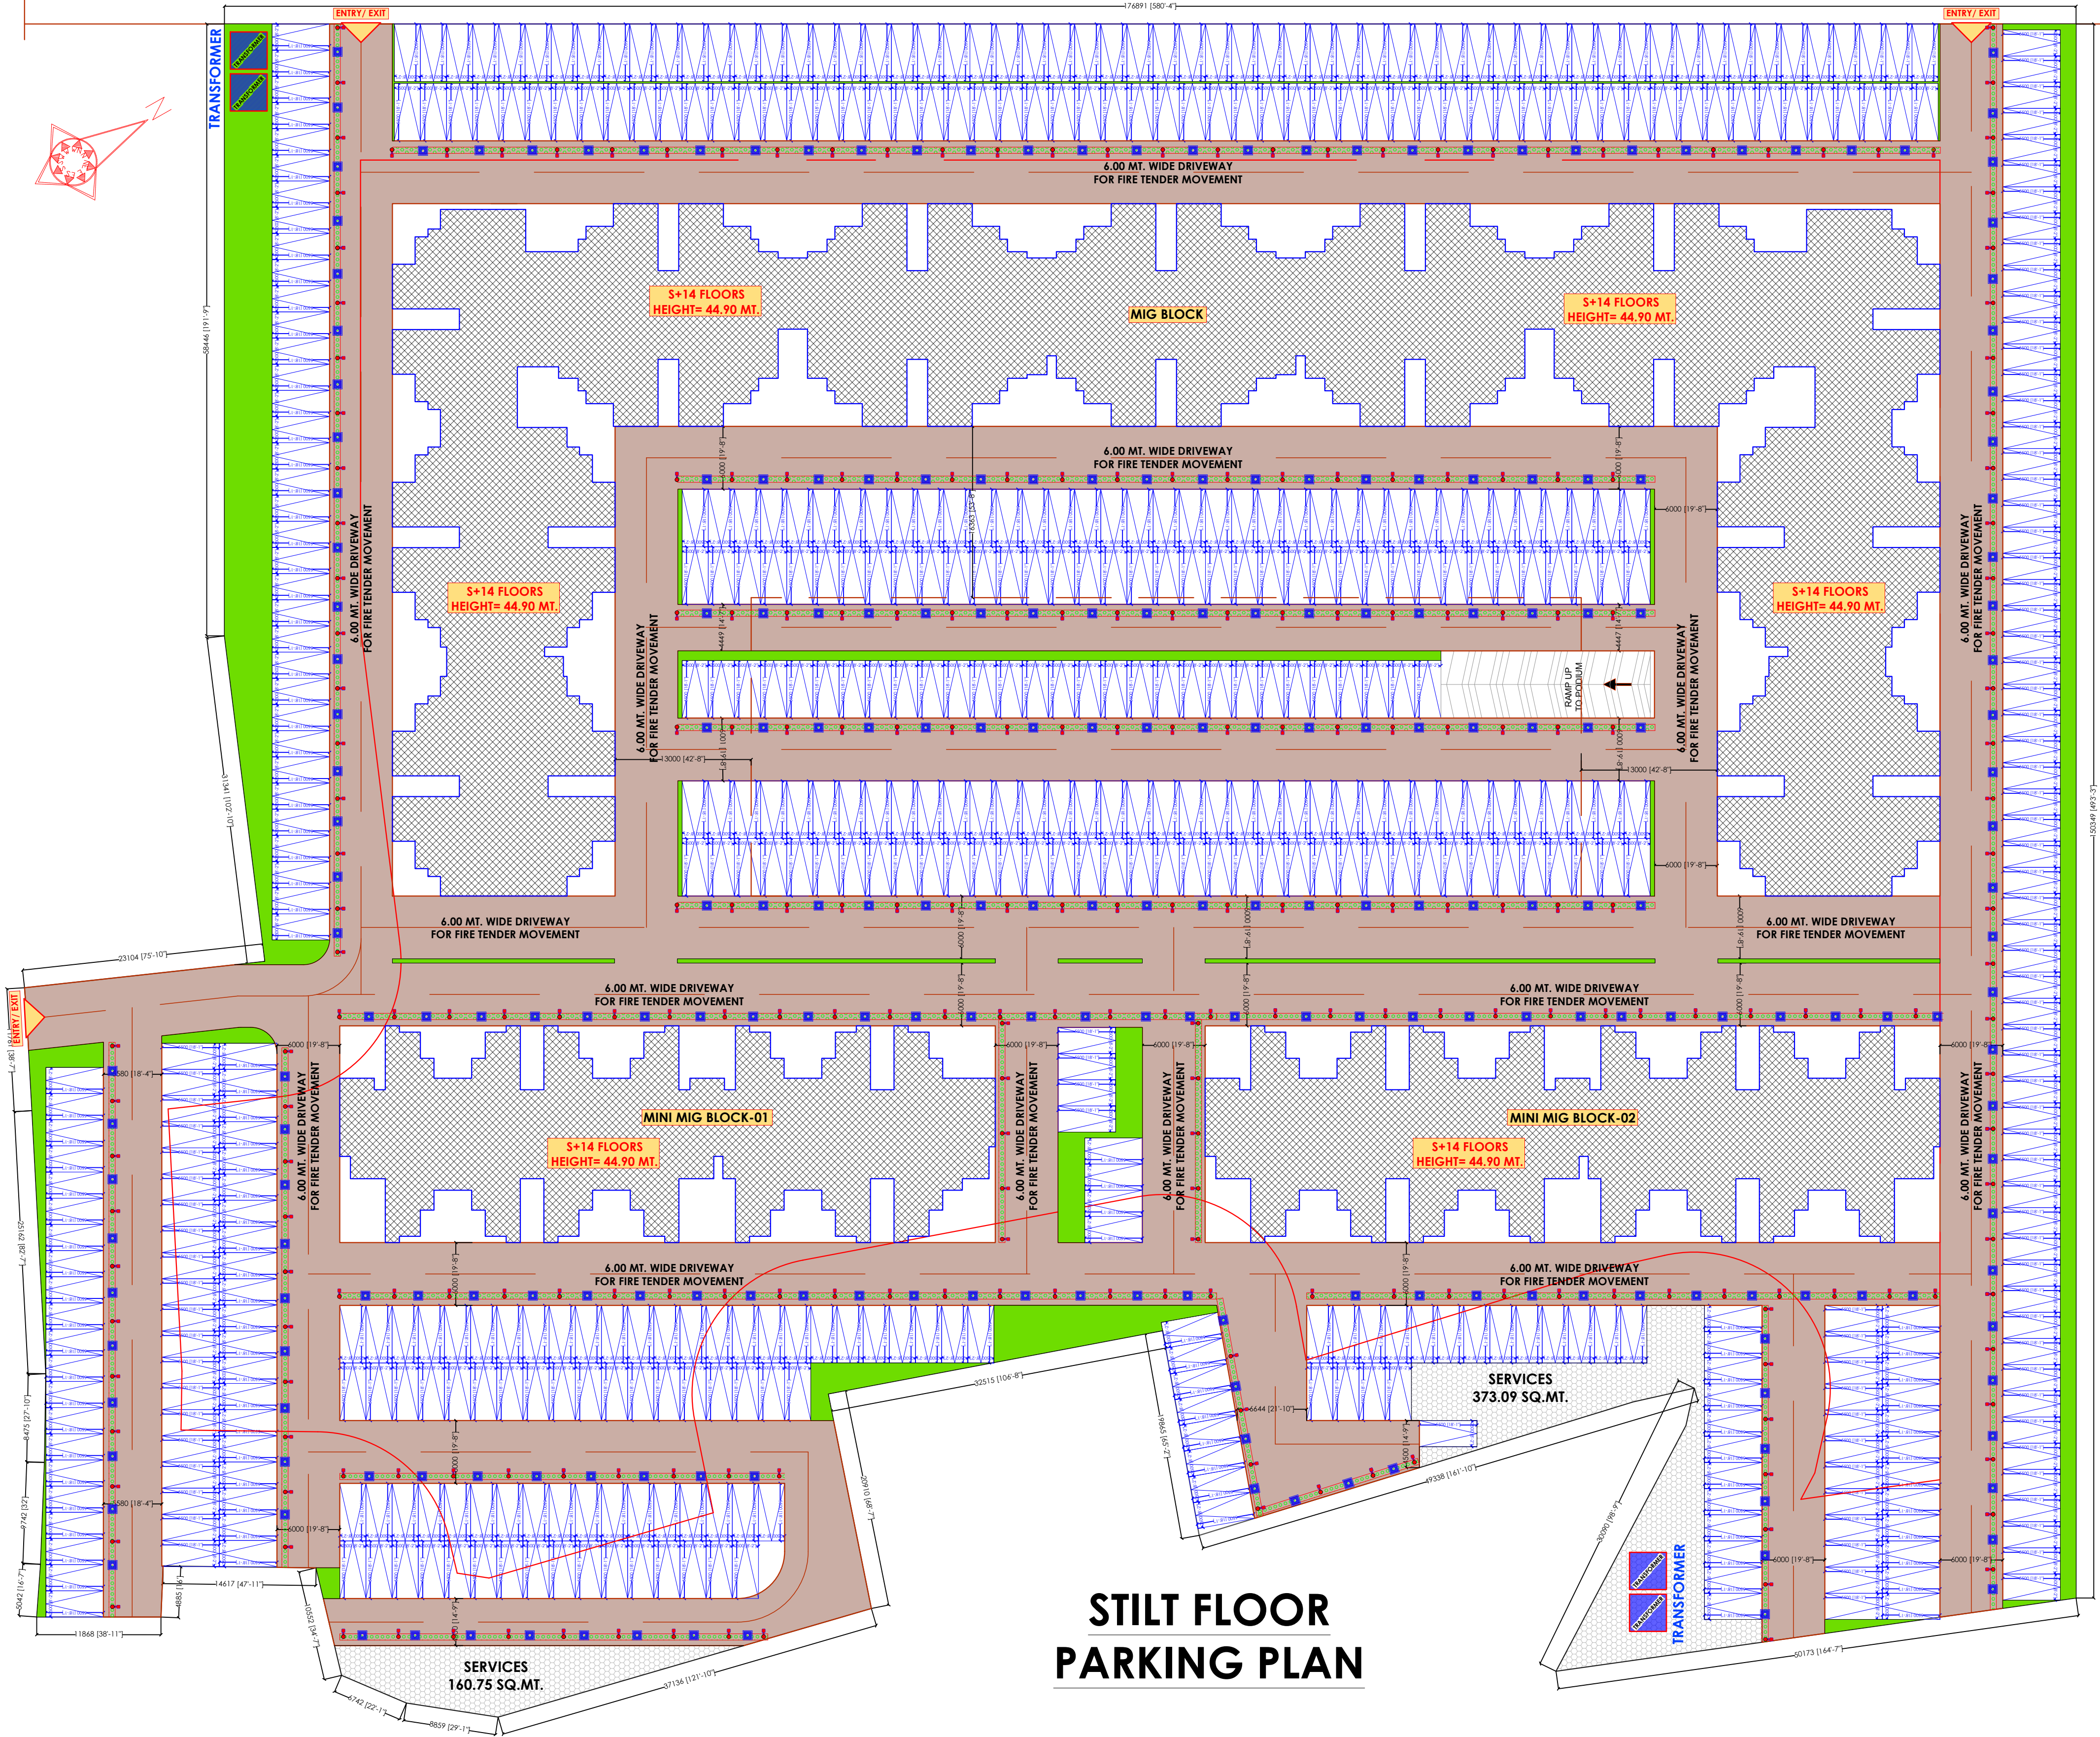

STILT FLOOR PARKING PLAN

TITLE- PROPOSED MIG & MINI MIG GROUP HOUSING FLATS, PLOT NO.- GH-7 AT KHORABAR TOWNSHIP, GORAKHPUR

GORAKHPUR VIKAS PRADHIKARAN, GORAKHPUR

DRAFTSMAN	ASST. ENGINEER (MAP)	TOWN PLANNER	EX. ENGINEER	SECRETARY	VICE CHAIRMAN
ISSUED BY:-	SCALE:- 1:350	DATE:- 05-06-2023	ISSUED BY:- NARENDRA RAI	SCALE:- 1:350	DATE:- 05-06-2023
DESIGNED BY:- SWADHINATA	CHECKED BY:- AR. NARENDRA	DESIGNED BY:- AR. AKASH KUMAR SINGH	CHECKED BY:- AR. ASHISH SRI.		
NOTE:- 1. THIS DRAWING IS SUBMITTED TO M/S BHARAT NAGAR HOUSING & BUILDERS FOR FINAL APPROVAL OF GORAKHPUR DEVELOPMENT AUTHORITY AS PER CONDITIONS OF TENDER. 2. THE PLAN ARE MADE AS PER PREVAILING BUILDING BYE-LAWS AND EXPECT THE DEVELOPMENT AUTHORITY OFFICIAL TO CROSS CHECK THE SAME. 3. WALL THICKNESS SHALL BE CHANGED AS PER STRUCTURAL DESIGN. 4. WHEN SHEAR WALLS ON STILT FLOOR IS PLACED, PARKING CAN BE REDUCED.			NOTE:- 1. THIS DRAWING IS SUBMITTED TO KK CONSTRUCTIONS & BUILDERS FOR FINAL APPROVAL OF GORAKHPUR DEVELOPMENT AUTHORITY AS PER CONDITIONS OF TENDER. 2. THE PLAN ARE MADE AS PER PREVAILING BUILDING BYE-LAWS AND EXPECT THE DEVELOPMENT AUTHORITY OFFICIAL TO CROSS CHECK THE SAME. 3. WALL THICKNESS SHALL BE CHANGED AS PER STRUCTURAL DESIGN. 4. WHEN SHEAR WALLS ON STILT FLOOR IS PLACED, PARKING CAN BE REDUCED.		
ARCHITECTS FOR MIG SECTOR:- NEXUSPLUS CONSULTANTS LLP. B-114, 2ND FLOOR, SECTOR 50 NOIDA-201301 TEL:- 0120-4355781, WEBSITE:- WWW.NEXUSPLUS.IN			ARCHITECTS FOR MINI MIG SECTOR:- ARCHITECTURAL SERVICES PVT. LTD. 935/D MATRI ANCHAL, GORAKHNATH RAILWAY CROSSING, GORAKHPUR TEL:- 0551-2255290, MOB:- +91-9415321836, WEBSITE:- WWW.ACORE.CO.IN		