

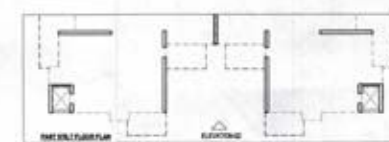
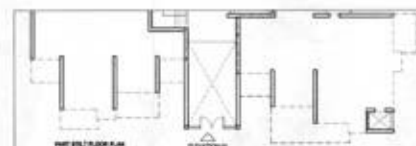


SECTION & ELEVATION

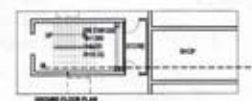

8/3/17 12/11/2017

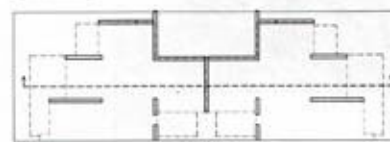

MACHINE ROOM
LVL +11.450

MULTI
LVL +66.050

TERRACE
LVL +65.450

20TH FLOOR

19TH FLOOR

18TH FLOOR

17TH FLOOR

16TH FLOOR

15TH FLOOR

14TH FLOOR

13TH FLOOR

12TH FLOOR

11TH FLOOR

10TH FLOOR

9TH FLOOR

8TH FLOOR

7TH FLOOR

6TH FLOOR

5TH FLOOR

4TH FLOOR

3RD FLOOR

2ND FLOOR

1ST FLOOR

GRS. FLOOR
+0.450

DOWN TOP
LVL -0.000

UPPER BASEMENT
LVL -3.825

LOWER BASEMENT
LVL -7.625

SECTION A-A

SECTION B-B

ELEVATION 01

ELEVATION 02

PROJECT TITLE:
REVISED GROUP HOUSING AT
PLOT NO. -GH-4B, SECTOR-
10, GREATER NOIDA.
FOR - Prosper Buildtech Pvt. Ltd.

DRAWING TITLE:
SECTION & ELEVATION
(TOWER-A & C)
(S+20) S-17
ORG. NO.

SCALE 1:100
DATE 20170307
DEALT
JOB NO. 11/0007 and 11/0008 (SECTION & ELEVATION)

DEEPAK MEHTA & ASSOCIATES
ARCHITECTS, PLANNERS, VALUERS, LANDSCAPE & INTERIORS
PLOT NO. 18, AMBICOR PLAZA L.S.C. MAYAPUR VILLAGE PH-9
DELHI 110091 INDIA PH: 01165272180, 01122770180
Email: deepakmehta1962@gmail.com
Website: www.indianarchitects.co.in

Architect Deepak Mehta
COO/11/0007
Plot No. 18, Ambicor Plaza LSC
Mayapuri Village, Delhi-91

ARCHITECT'S SIGN

For Prosper Buildtech Pvt. Ltd.

Authorized Signatory

OWNER'S SIGN

SECTION & ELEVATION



MACHINE ROOM

LVL. +75.600

ROOF

LVL. +73.200

TERRACE

LVL. +70.600

2ND FLOOR

21ST FLOOR

20TH FLOOR

19TH FLOOR

18TH FLOOR

17TH FLOOR

16TH FLOOR

15TH FLOOR

14TH FLOOR

13TH FLOOR

12TH FLOOR

11TH FLOOR

10TH FLOOR

9TH FLOOR

8TH FLOOR

7TH FLOOR

6TH FLOOR

5TH FLOOR

4TH FLOOR

3RD FLOOR

2ND FLOOR

1ST FLOOR

GR. FLOOR


LVL. +0.000

UPPER BASEMENT

LVL. -3.550

LOWER BASEMENT

LVL. -7.650

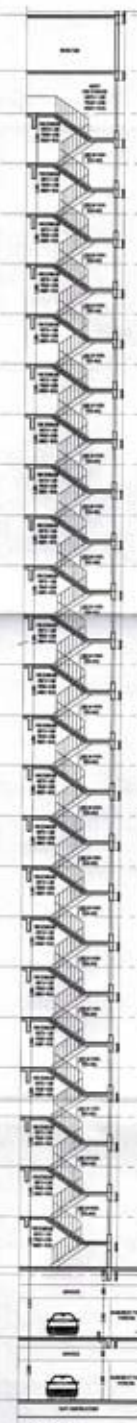

PROJECT TITLE:

REVISED GROUP HOUSING AT
 PLOT NO. -GH-4B, SECTOR-
 10, GREATER NOIDA.
 FOR - Prosper Buildtech Pvt. Ltd.

DRAWING TITLE:-

SECTION & ELEVATION
 (TOWER- D,F,G,H,I & K)
 (S+22)

S-19

DRG NO.

SCALE 1:100

DATE 20170307

DEALT

JOB NO. 110001/PROSPER/INDUSTRIAL/20170307-REV. 008

DEEPAK MEHTA & ASSOCIATES

ARCHITECTS, PLANNERS, VALUERS, LANDSCAPE & INTERIORS
 PLOT NO. 15, ABHISHEK PLAZA L.S.C. MAYAPUR VILLAGE PH-8
 DELHI 110081 INDIA. Ph: 01168272180, 01122770180
 Email: deepakmehta1983@gmail.com
 Website: www.indianarchitects.co.in

Architect's Seal
 Plot No. 15, Abhishek Plaza (LSC)
 Mayapuri Village, Phase-8

ARCHITECT'S SIGN

For Prosper Buildtech Pvt. Ltd.

Authorized Signatory

OWNER'S SIGN