


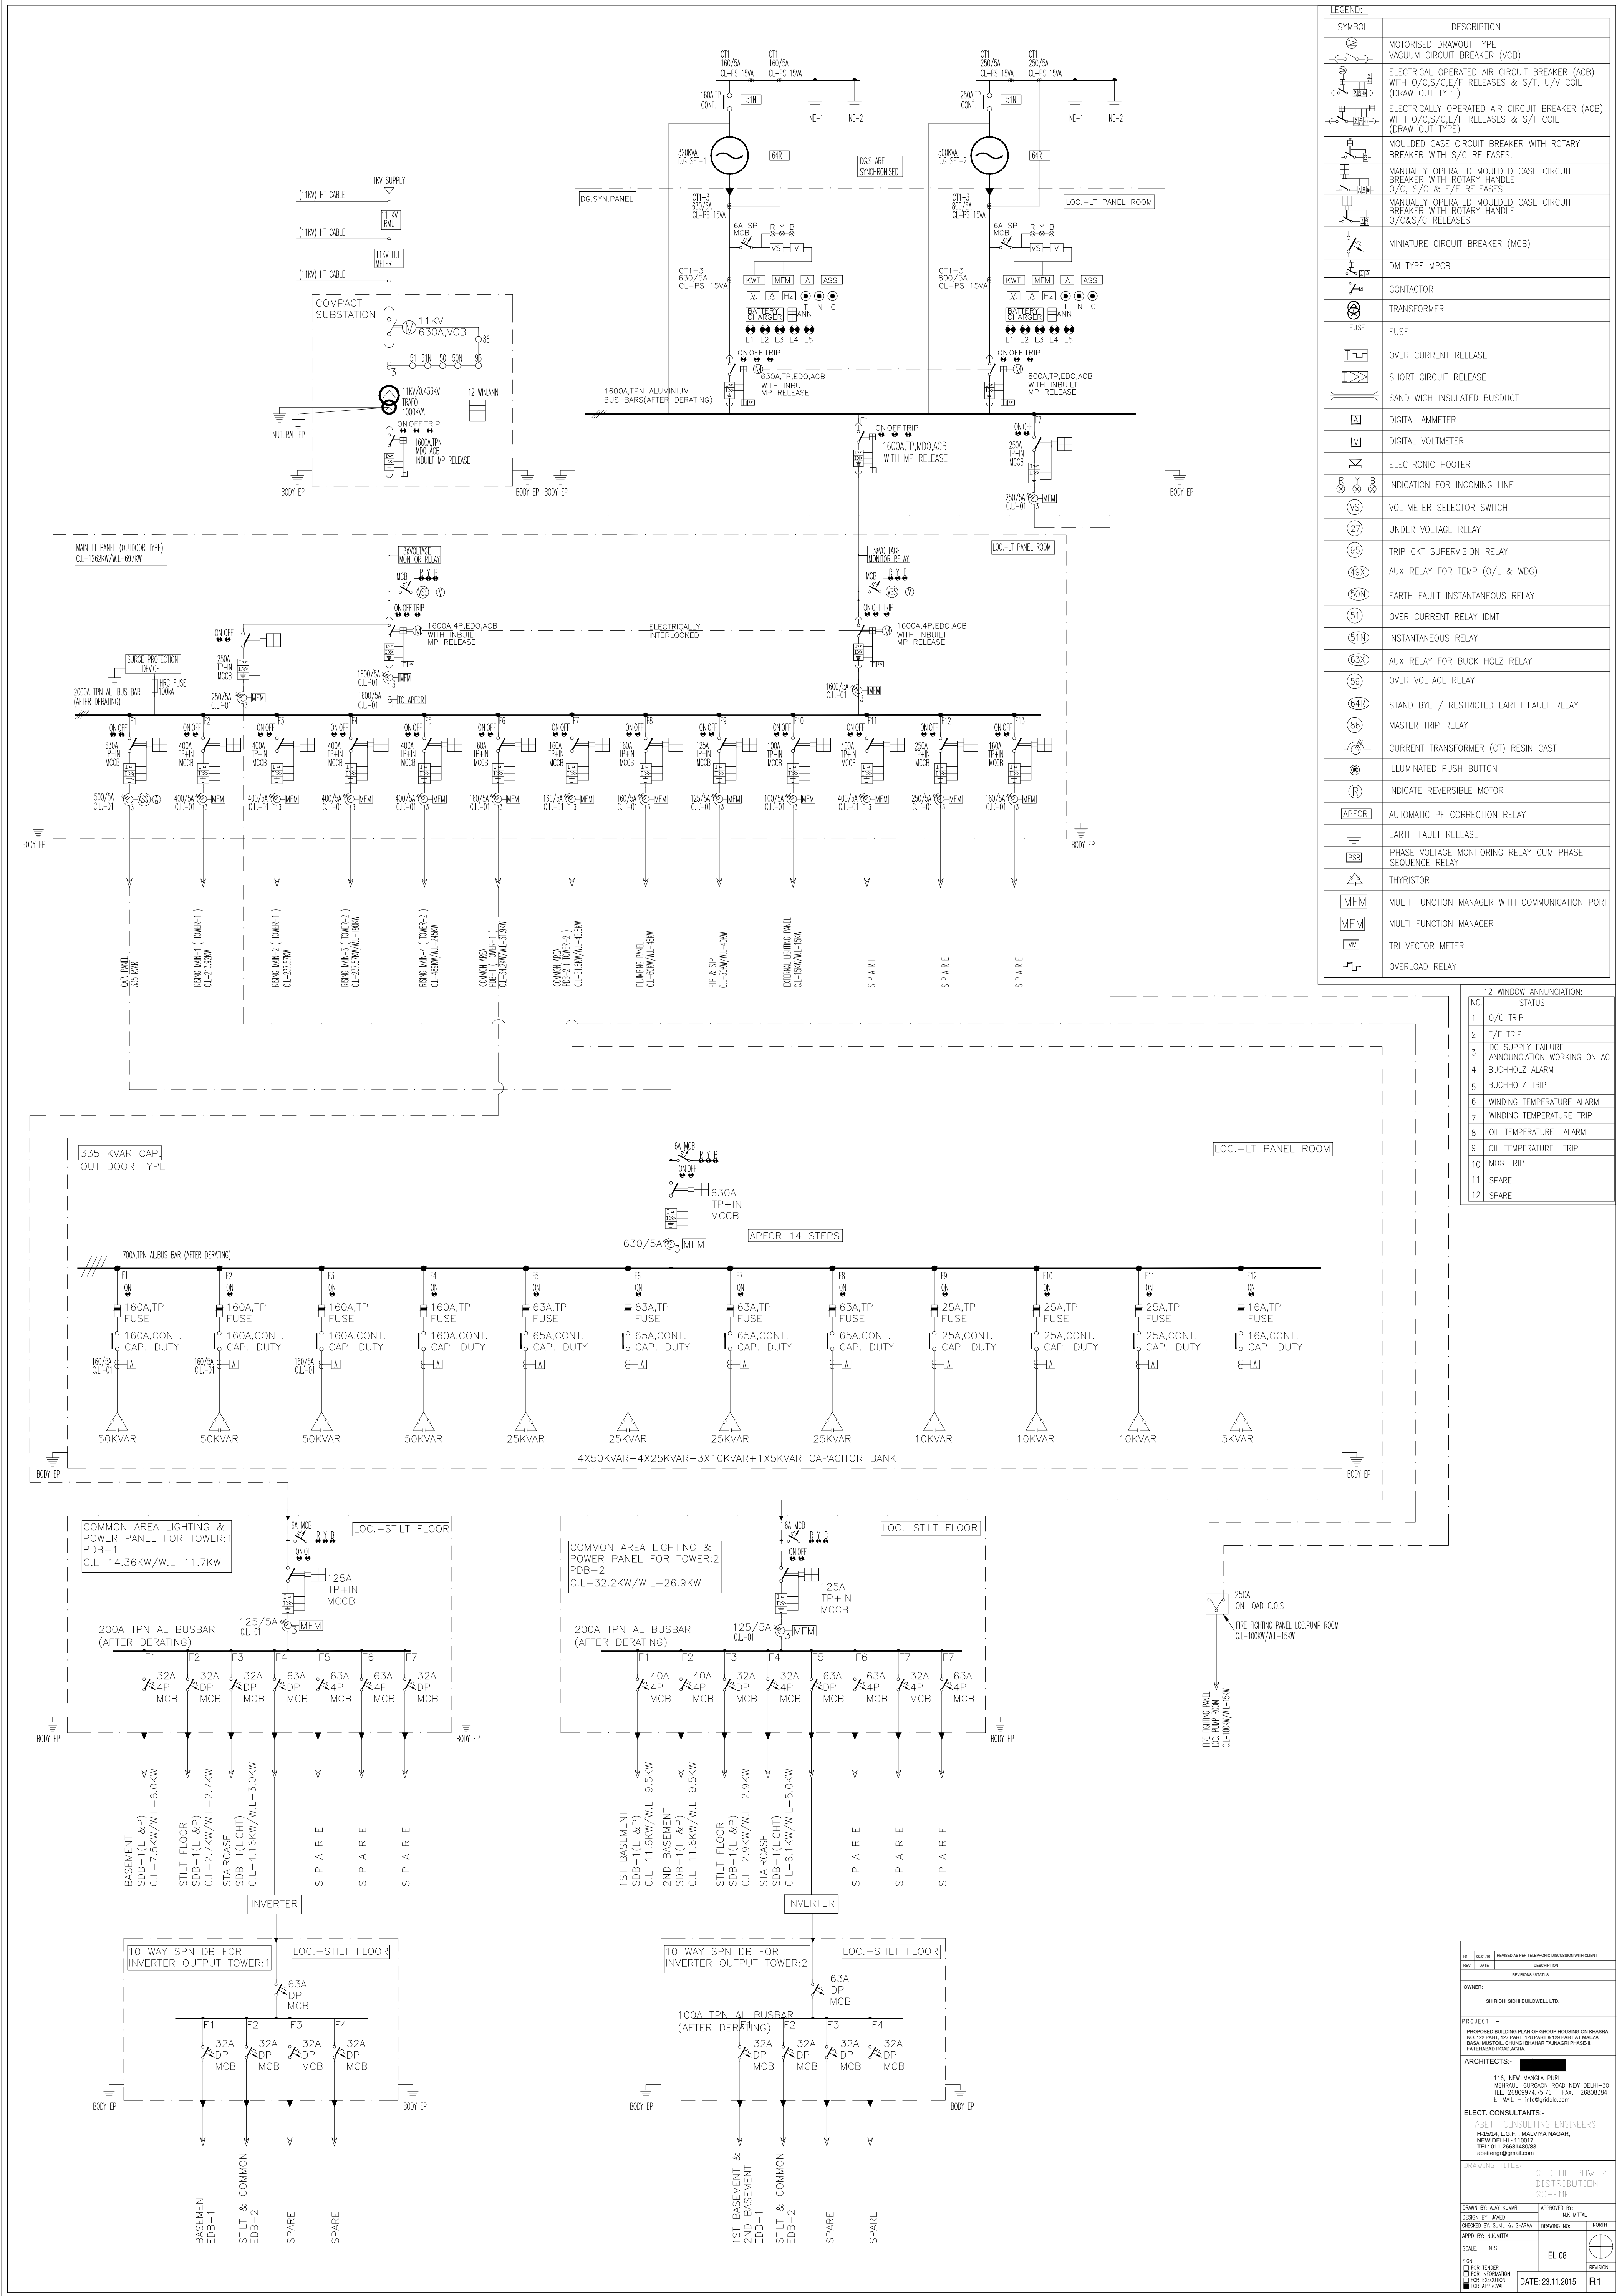

REV.	DATE	DESCRIPTION
REVISIONS		
OWNER:		
PROJECT :-		
ARCHITECTS:-		
ELECT. CONSULTANTS:-		
