


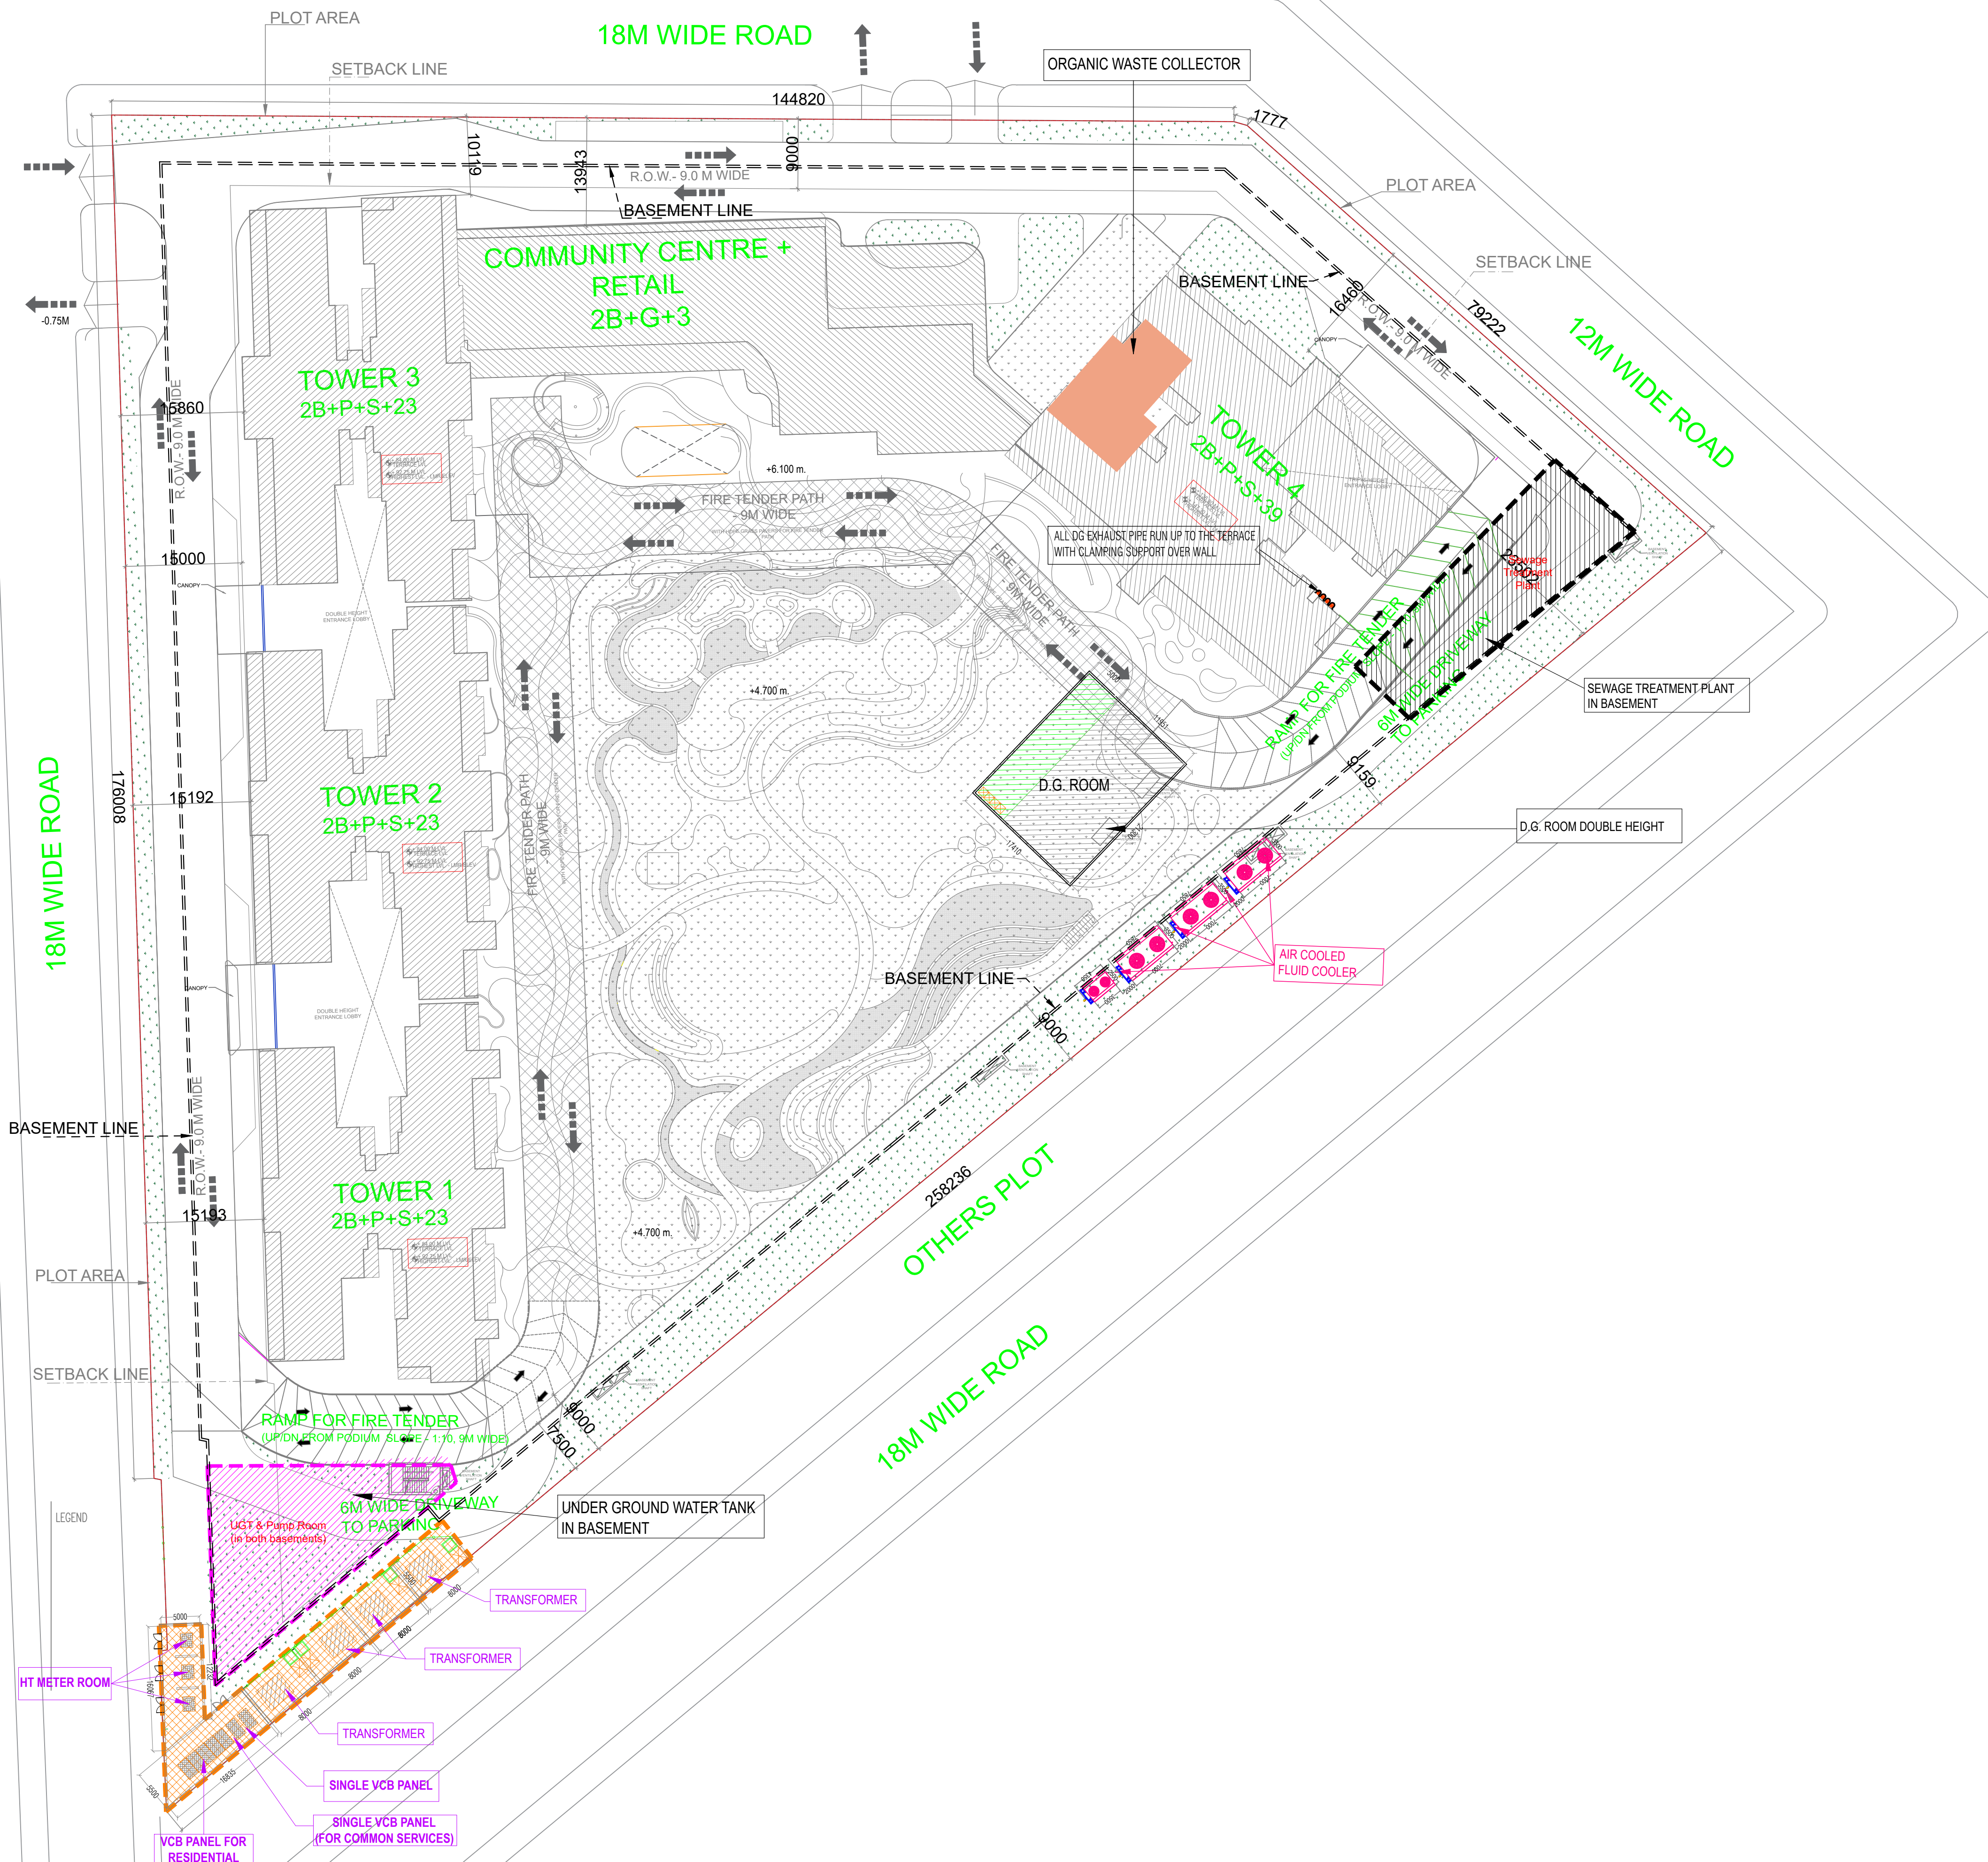

..	..	..
Rev. No.	Date	Revision
Project : PROPOSED GROUP HOUSING "GODREJ 44" AT SECTOR 44, NOIDA.		
Title : LAYOUT PLAN		
Subtitle : EXTERNAL ELECTRICAL SYSTEM		
Drawing Released For : ☐ APPROVAL ☒ RERA SUBMISSION ☐ ADVANCE COPY ☐ CONSTRUCTION		
Drg. No : Godrej 44 / EL-05		
Scale : 1:450	Drawn By : Amit Kamboj	
Date : August 2024	Design By : Sanjay Goel	
Ckd By : Anand Havella		
Architects : ARCHITECT HAFEEZ CONTRACTOR 29 Bank Street, Bombay 23. Tel: +91 22 22661920 www.architecthafeezcontractor.com, email: hafeez@hconcontractor.com		
Services Consultant : Consummate Engineering Services (P) Ltd. Noida Office : B - 67, Sector - 67, Noida - 201 301 Tel: (0120) 2303500 (24 Lines) Lko. Office : R 006, Rihdas Plumeria, Gomti Nagar, Lucknow e mail : mail@cespl.in, website : www.cespl.in		