


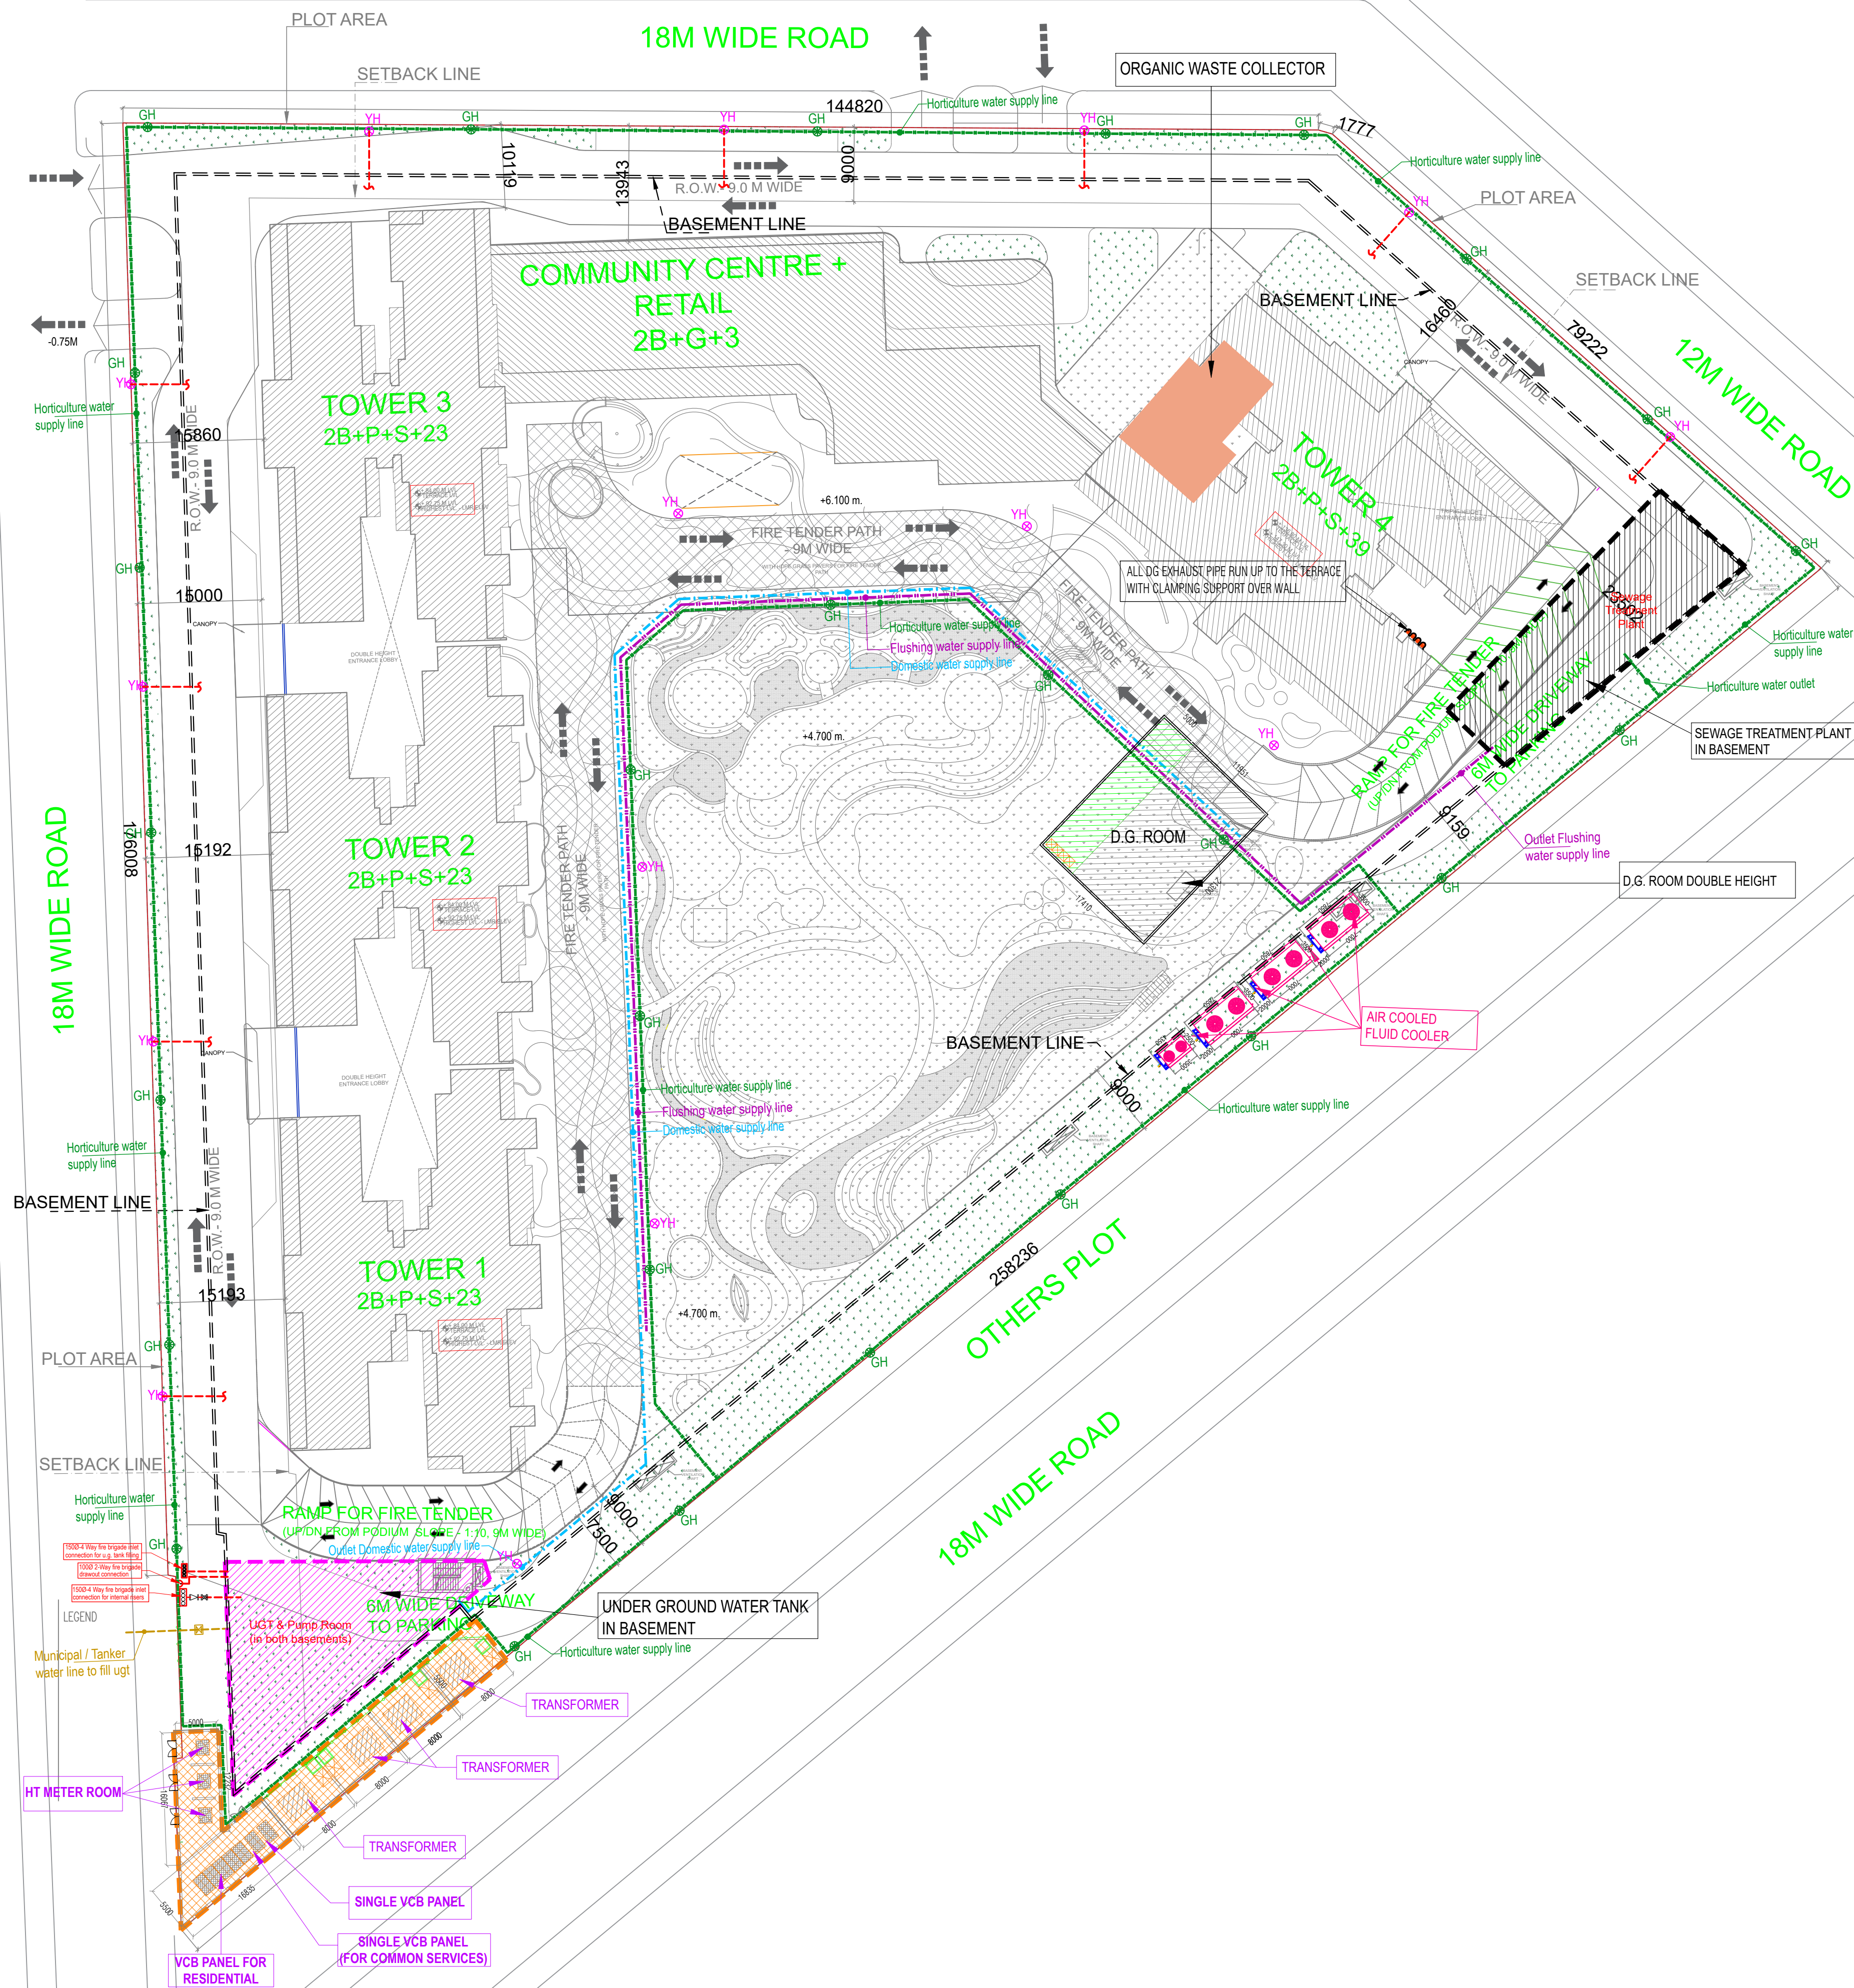

LEGEND :		
S. No.	SYMBOL	DESCRIPTION
1.		DOMESTIC WATER SUPPLY LINE
2.		HORTICULTURE WATER SUPPLY PIPE LINE
3.		FLUSHING WATER LINE TO FILL OHT
4.		MUNICIPAL / TANKER WATER SUPPLY PIPE LINE
5.		GARDEN HYDRANT
6.		
7.		
8.		

LEGEND : FIRE SYSTEM		
S. No.	SYMBOL	DESCRIPTION
1.		FIRE LINE
2.		YARD HYDRANT 63 M.M. DIA. SINGLE HEADED HYDRANT VALVE WITH 2 NOS. 15 M. LONG, 63 M.M. DIA. FIRE HOSE PIPE & 1 NO. BRANCH PIPE WITH NOZZLE
3.		FIRE BRIGADE CONNECTION
4.		BUTTERFLY VALVE
5.		NONRETURN VALVE (CHECK VALVE)
6.		ISOLATING VALVE WITH MASONARY CHAMBER

ALL YARD HYDRANT CONNECTED FROM BASEMENT HYDRANT PIPE



Rev. No.	Date	Revision
..	..	..

Project :
PROPOSED GROUP HOUSING "GODREJ 44"
AT SECTOR 44, NOIDA.

Title :
LAYOUT PLAN

Subtitle :
EXTERNAL WATER & FIRE SYSTEM

Drawing Released For :
☐ APPROVAL ☒ RERA SUBMISSION
☐ ADVANCE COPY ☐ CONSTRUCTION

Drg. No :
Godrej 44 / ES-03

Scale :
1:450

Drawn By :
Amit Kamboj

Date :
August 2024

Design By :
Sanjay Goel

Ckd By :
Anand Havella

Architects :
ARCHITECT HAFEEZ CONTRACTOR
29 Bank Street, Bombay 23. Tel: +91 22 22661920
www.architecthafeezcontractor.com, email: hafeez@hconcontractor.com

Services Consultant :
Consummate Engineering Services (P) Ltd.
Noida Office : B - 67, Sector - 67, Noida - 201 301
Tel : (0120) 2303500 (24 Lines)
Lko. Office : R 006, Rohas Plumeria, Gomti Nagar, Lucknow
e mail : mail@cespi.in, website : www.cespi.in