

**LEGEND :**

S.No.	SYMBOL	DESCRIPTION
1.	M.H.	MANHOLE
2.	—	SEWER LINE
3.	- - - -	BASEMENT RETAINING WALL

rev. no.	date	revision
..	..	..

project  
**ASHTECH GROUP HOUSING**  
 AT GH-01/F,G,H & I, SECTOR-12, GREATER NOIDA.

title  
**LAYOUT PLAN**

subtitle  
**EXTERNAL SEWERAGE SYSTEM**

drawing released for  
 SUBMISSION       APPROVAL  
 ADVANCE COPY       CONSTRUCTION


drg. no.      AT12 / 25B04 / ES - 01

scale      1 : 400      drawn by      Prem Saini

date      22.05.2025      checked by      Badri Vishal

architects  
**Space Designers International**  
 B - 34, SECTOR-67, NOIDA  
 PH : +91 9711633717, 18, 19 & 20, Mob: 9811070399, 9811336231  
 e-mail : spacesdi@gmail.com, www.spacedi.com

services consultant  
**Cespl Consultants Pvt. Ltd.**  
 First Floor, B - 67, Sector - 67, Noida - 201 301  
 Tel : (0120) 3225400 / 3225401  
 e mail : mail@cespl.in, website : www.cespl.in

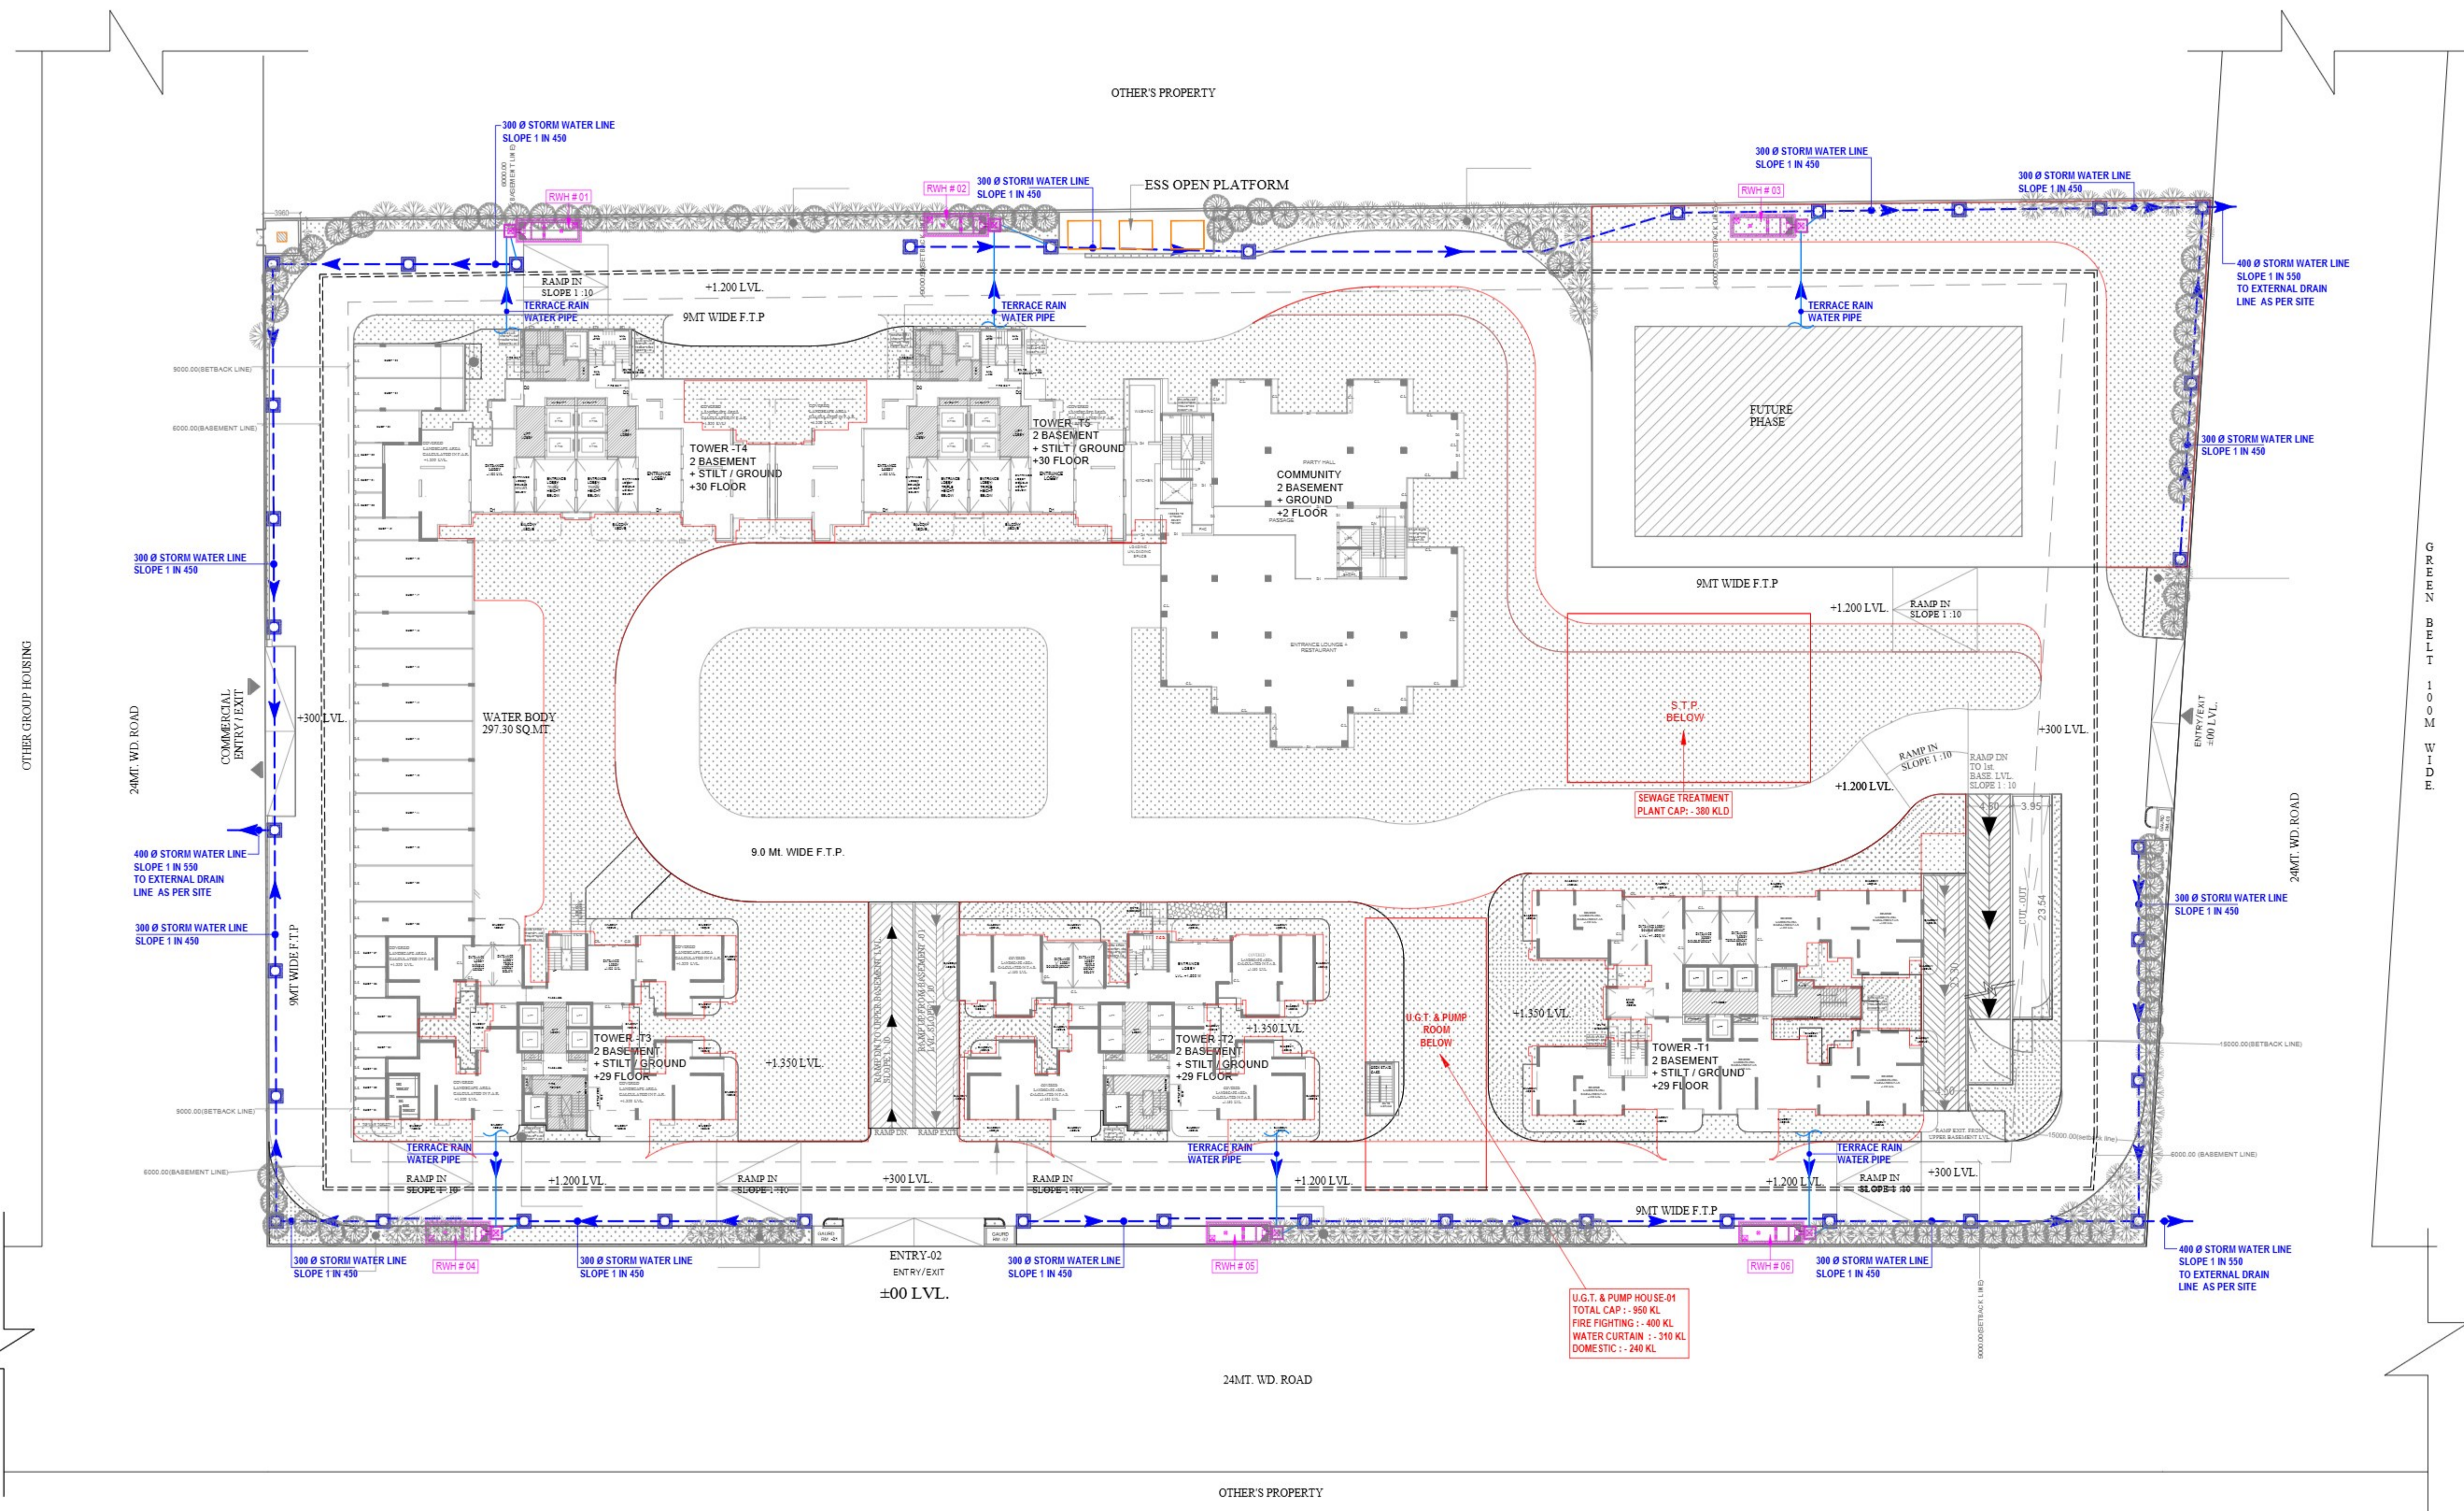

**LEGEND :**

S.No.	SYMBOL	DESCRIPTION
1.	C.P.	CATCH PIT
2.	---	UNDER GROUND PIPE DRAIN
3.	---	BASEMENT RETAINING WALL
4.	---	RAIN WATER HARVESTING

rev. no.	date	revision
..	..	..

**project**  
**ASHTECH GROUP HOUSING**  
 AT GH-01/F,G,H & I, SECTOR-12, GREATER NOIDA.

**title**  
**LAYOUT PLAN**

**subtitle**  
**EXTERNAL DRAINAGE SYSTEM**

**drawing released for**  
 SUBMISSION     APPROVAL  
 ADVANCE COPY     CONSTRUCTION

**drg. no.** AT12 / 25B04 / ES - 02

**scale** 1 : 400    **drawn by** Prem Saini

**date** 22.05.2025    **checked by** Badri Vishal

**architects**  
**Space Designers International**  
 B - 34, SECTOR-67, NOIDA  
 PH : +91 9711633717, 18, 19 & 20, Mob: 9811070399, 9811336231  
 e-mail : spacesdi@gmail.com, www.spacedi.com

**services consultant**  
**Cespl Consultants Pvt. Ltd.**  
 First Floor, B - 67, Sector - 67, Noida - 201 301  
 Tel : (0120) 3225400 / 3225401  
 e mail : mail@cespl.in, website : www.cespl.in