
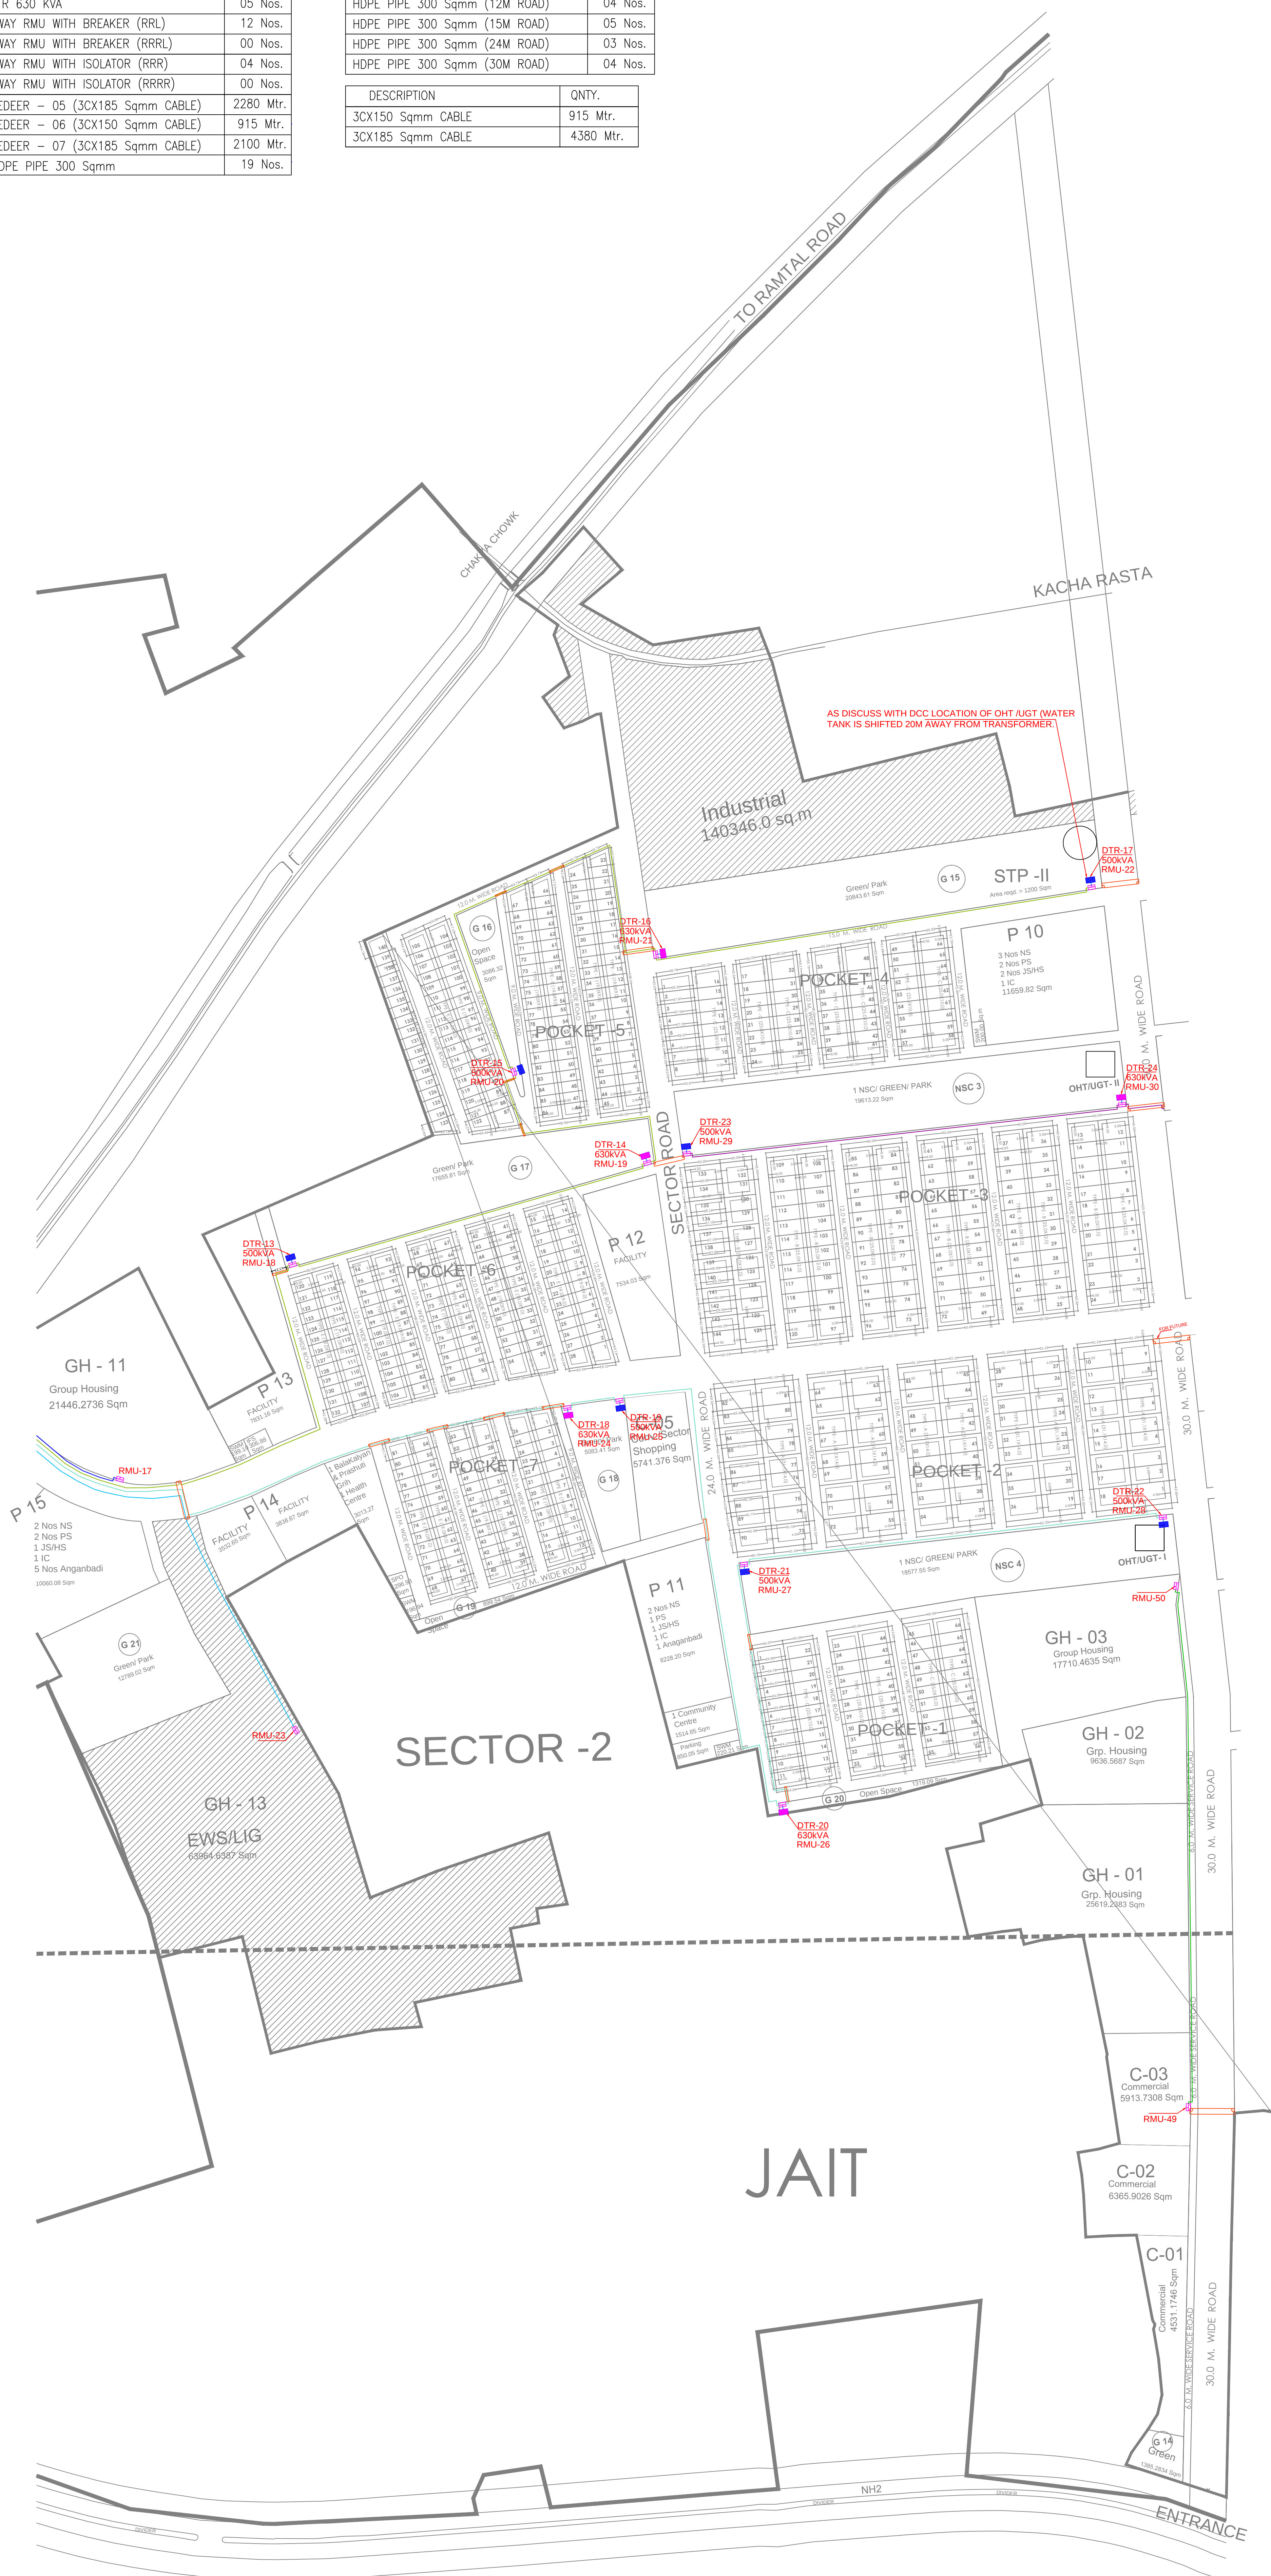
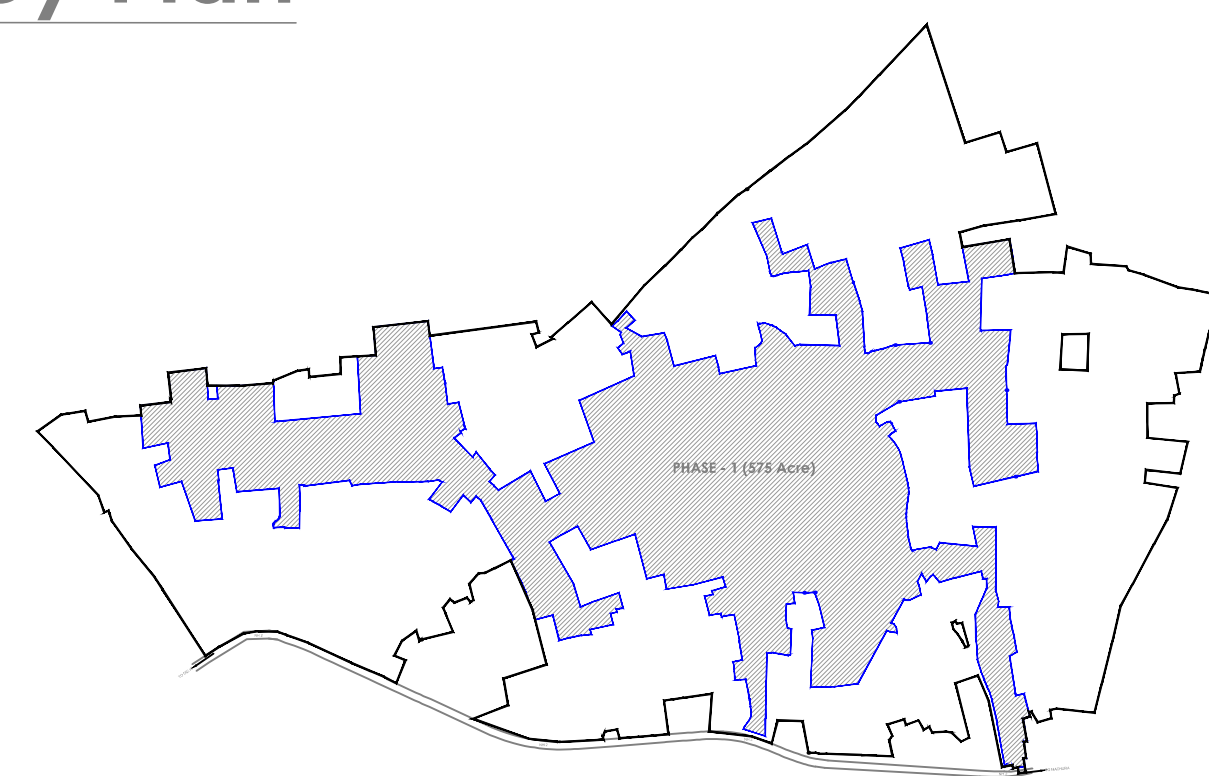


Key Plan

LEGEND	
DESCRIPTION	QNTY.
HDPE PIPE 300 Sqmm (9M ROAD)	03 Nos.
HDPE PIPE 300 Sqmm (12M ROAD)	04 Nos.
HDPE PIPE 300 Sqmm (15M ROAD)	05 Nos.
HDPE PIPE 300 Sqmm (24M ROAD)	03 Nos.
HDPE PIPE 300 Sqmm (30M ROAD)	04 Nos.

DESCRIPTION	QNTY.
3CX150 Sqmm CABLE	915 Mtr.
3CX185 Sqmm CABLE	4380 Mtr.

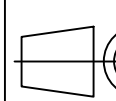

REV	DESCRIPTION	CHE.	APP.	DATE
MAIN CONSULTANT:				
DESIGN COLLABORATIVE CONSULTING ENGINEERS, PLANNERS, PROJECT MANAGERS (An Integrated Real Estate an Infrastructure Consultant) 120, Aggarwal Prestige Mall, Near M2K,Plot No. -2, Road 44, Pitampura, New Delhi - 110034 Tel. No. 011-45579591				
DEVELOPER:				
SUNCITY HI-TECH PROJECTS PVT. LTD. Sector-54, Golf course Road, Gurgaon Haryana-002				
CONSULTANT :- N_Arc Consulting				
 NEW DELHI				
PROJECT NAME:				
HI-TECH CITY- MATHURA		Scale 1:2		
TITLE:- 33/11 KV DISTRIBUTION NETWORK SECTOR-2		TotalS 2/3		
DRAWN	CHECKED	APPROVED	DATE	Sheet
S.K	N.K		07.12.17	A1
DRG. NO.				REV.
SUN/HT/LYT/SEC-2				R1