

AREA DETAIL OF GROUND FLOOR



S.NO.	PARTICULARS	LENGTH	WIDTH	NO. OF	AREA	REMARKS
1	JAL	20.000	27.770	1	555.400	(RECTANGULAR)
2	BAR	1.000	1.000	18	18.000	(RECTANGULAR)
TOTAL					573.40	
AREA TO BE ADDED						
1	BAR	1.400	1.000	2	2.800	(RECTANGULAR)
2	BAR	1.000	1.000	2	2.000	(RECTANGULAR)
TOTAL					4.80	
TOTAL GROUND FLOOR AREA					578.20	

AREA DETAIL OF FIRST FLOOR

S.NO.	PARTICULARS	LENGTH	WIDTH	NO. OF	AREA	REMARKS
1	JAL	20.000	27.770	1	555.400	(RECTANGULAR)
TOTAL FIRST FLOOR AREA					659.20	

AREA DETAIL OF MUMMY AND MACHINE ROOM

S.NO.	PARTICULARS	LENGTH	WIDTH	NO. OF	AREA	REMARKS

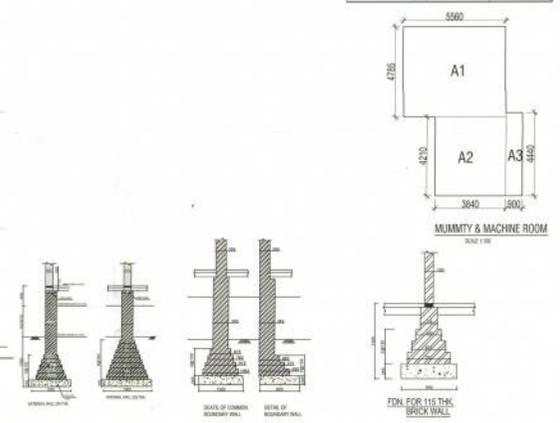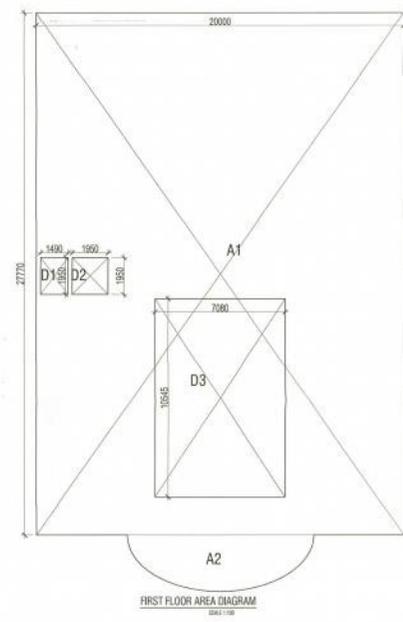

This drawing is a "COPYRIGHT" version of the drawing or plan and may not be used for reproduction without the permission of the Architect.

PROJECT
PROPOSED GROUP HOUSING ON KHASARA NO. (98,70,71,72,73,74,75) AT VILLAGE AHMAMAU, NEAR SECTOR-7, DOMTI NAGAR EXTENSION, AMAR SHAHEED PATH, LUCKNOW.

NOTES

DRAWING TITLE
SUBMISSION DRAWING CLUB (PLAN, ELEVATION SECTION AND AREA DIAGRAM)

SCALE **DATE**

CLIENT OWNERS
MOMAKE
OMAK LITE
OTHER OWNERS
FLOOR TO BE BUILT
SHEET NUMBER: 001/1/2000
LAYOUT NUMBER
SCALE: 1:50 (AS PER SHEET)

ARCHITECT'S SIGNATURES **OWNER'S SIGNATURE**

DRAWING NUMBER: GHON 2005/PLAN/CLUB/1/1

PRODUCED BY AN AUTODESK EDUCATIONAL PRODUCT

PRODUCED BY AN AUTODESK EDUCATIONAL PRODUCT