



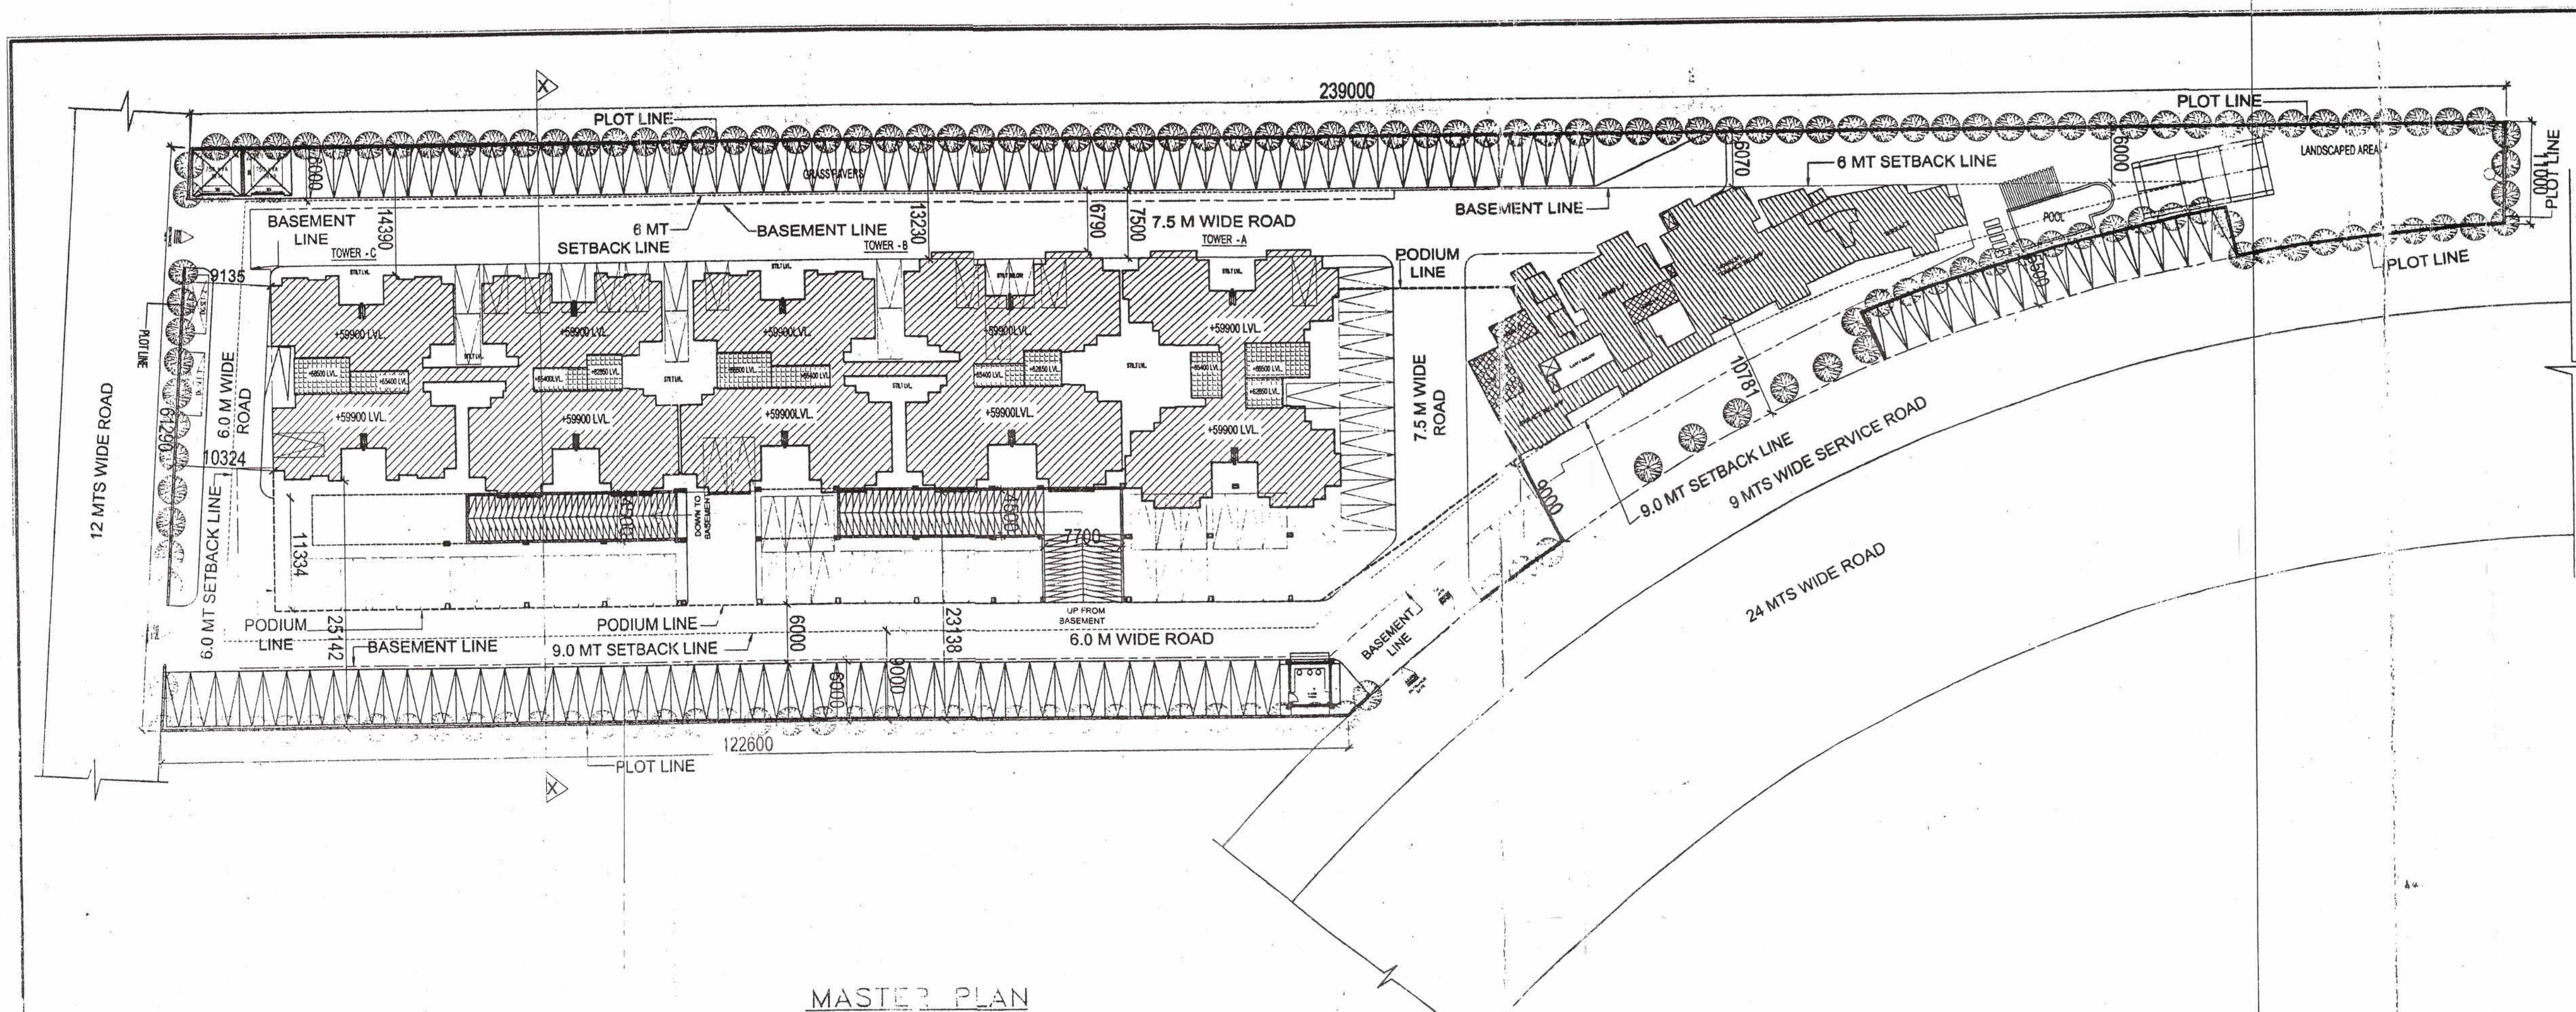

MASTER PLAN

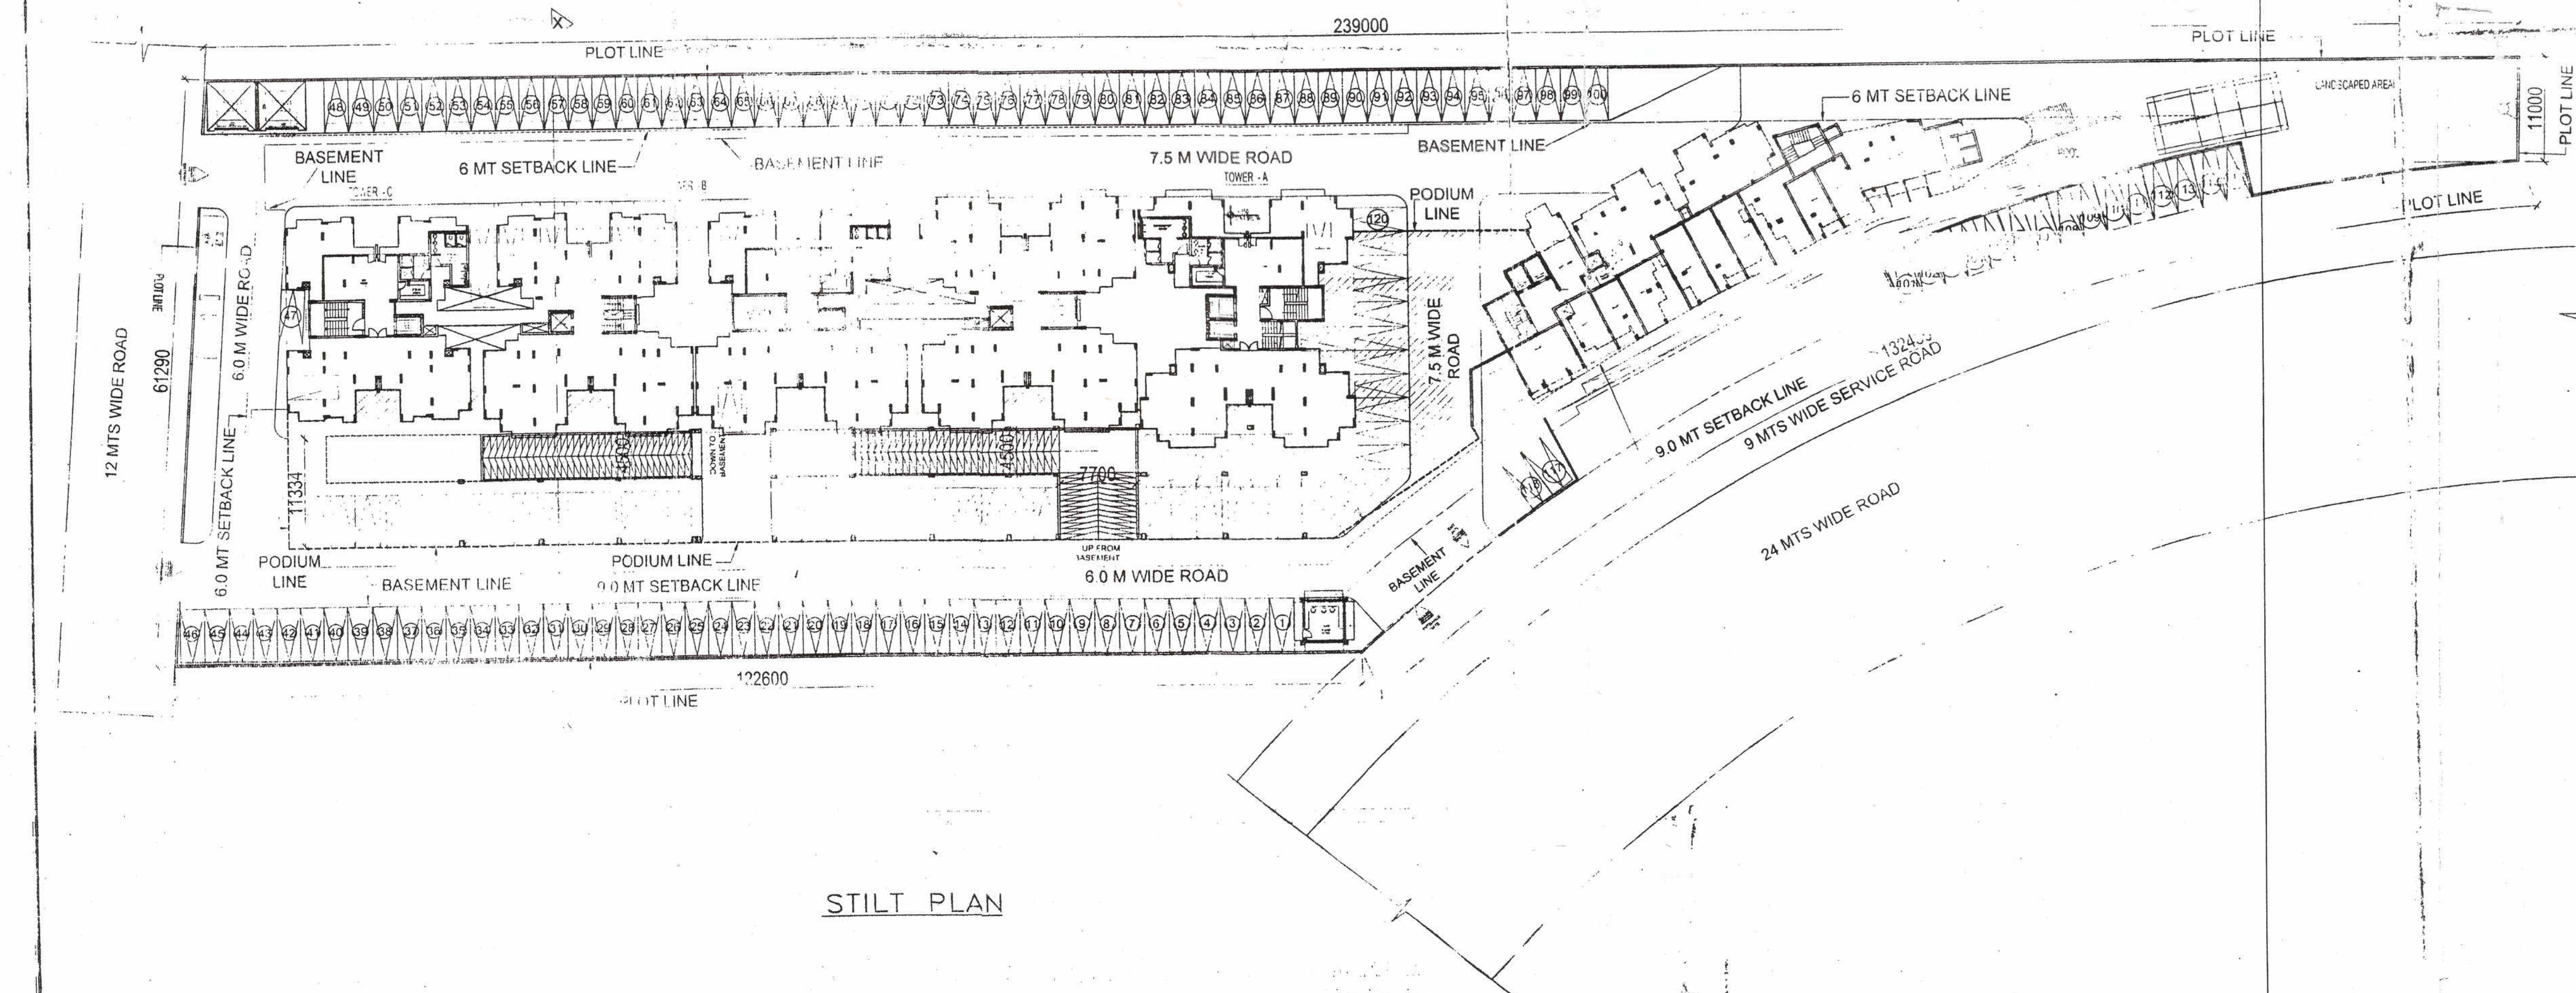

STILT PLAN

NORTH POINT

This drawing is a "COPYRIGHT" contents of this drawing or part thereof may not be used or reproduced without the permission of the Architect

NO. OF PRINTS	DATE	ISSUED TO	REMARKS

REVISION	DATE	DESCRIPTION	BY

PROPOSED SITE

TECHNICAL CHECKED

KEY PLAN

OWNER
CASIS BUILD MART (INDIA) PVT. LTD.

SUBMISSION DRAWING

PROJECT
VENETI HEIGHTS
PROPOSED GROUP HOUSING FOR CASIS BUILD MART (INDIA) PVT. LTD.
AT PLOT NO. HRA-12A AT I.A. SURAJ, IN SITE HEIGHT HOUSING SECTOR PHASE 2, 30' ROAD, NEW DELHI

DATE	PROJECT INCH.	CHECKED BY
03-07-14	PANKAJ SHARMA	RAVINDRA SINGH

SCALE	DEALT BY	APPROVED BY
1:400	MAHENDRA	VISHAL SHARMA

DRAWING TITLE
MASTER PLAN & STILT PLAN

OWNER SIGN	ARCHITECT SIGN

ARCHITECTS
Confluence

DRAWING NO.01

REVISION