


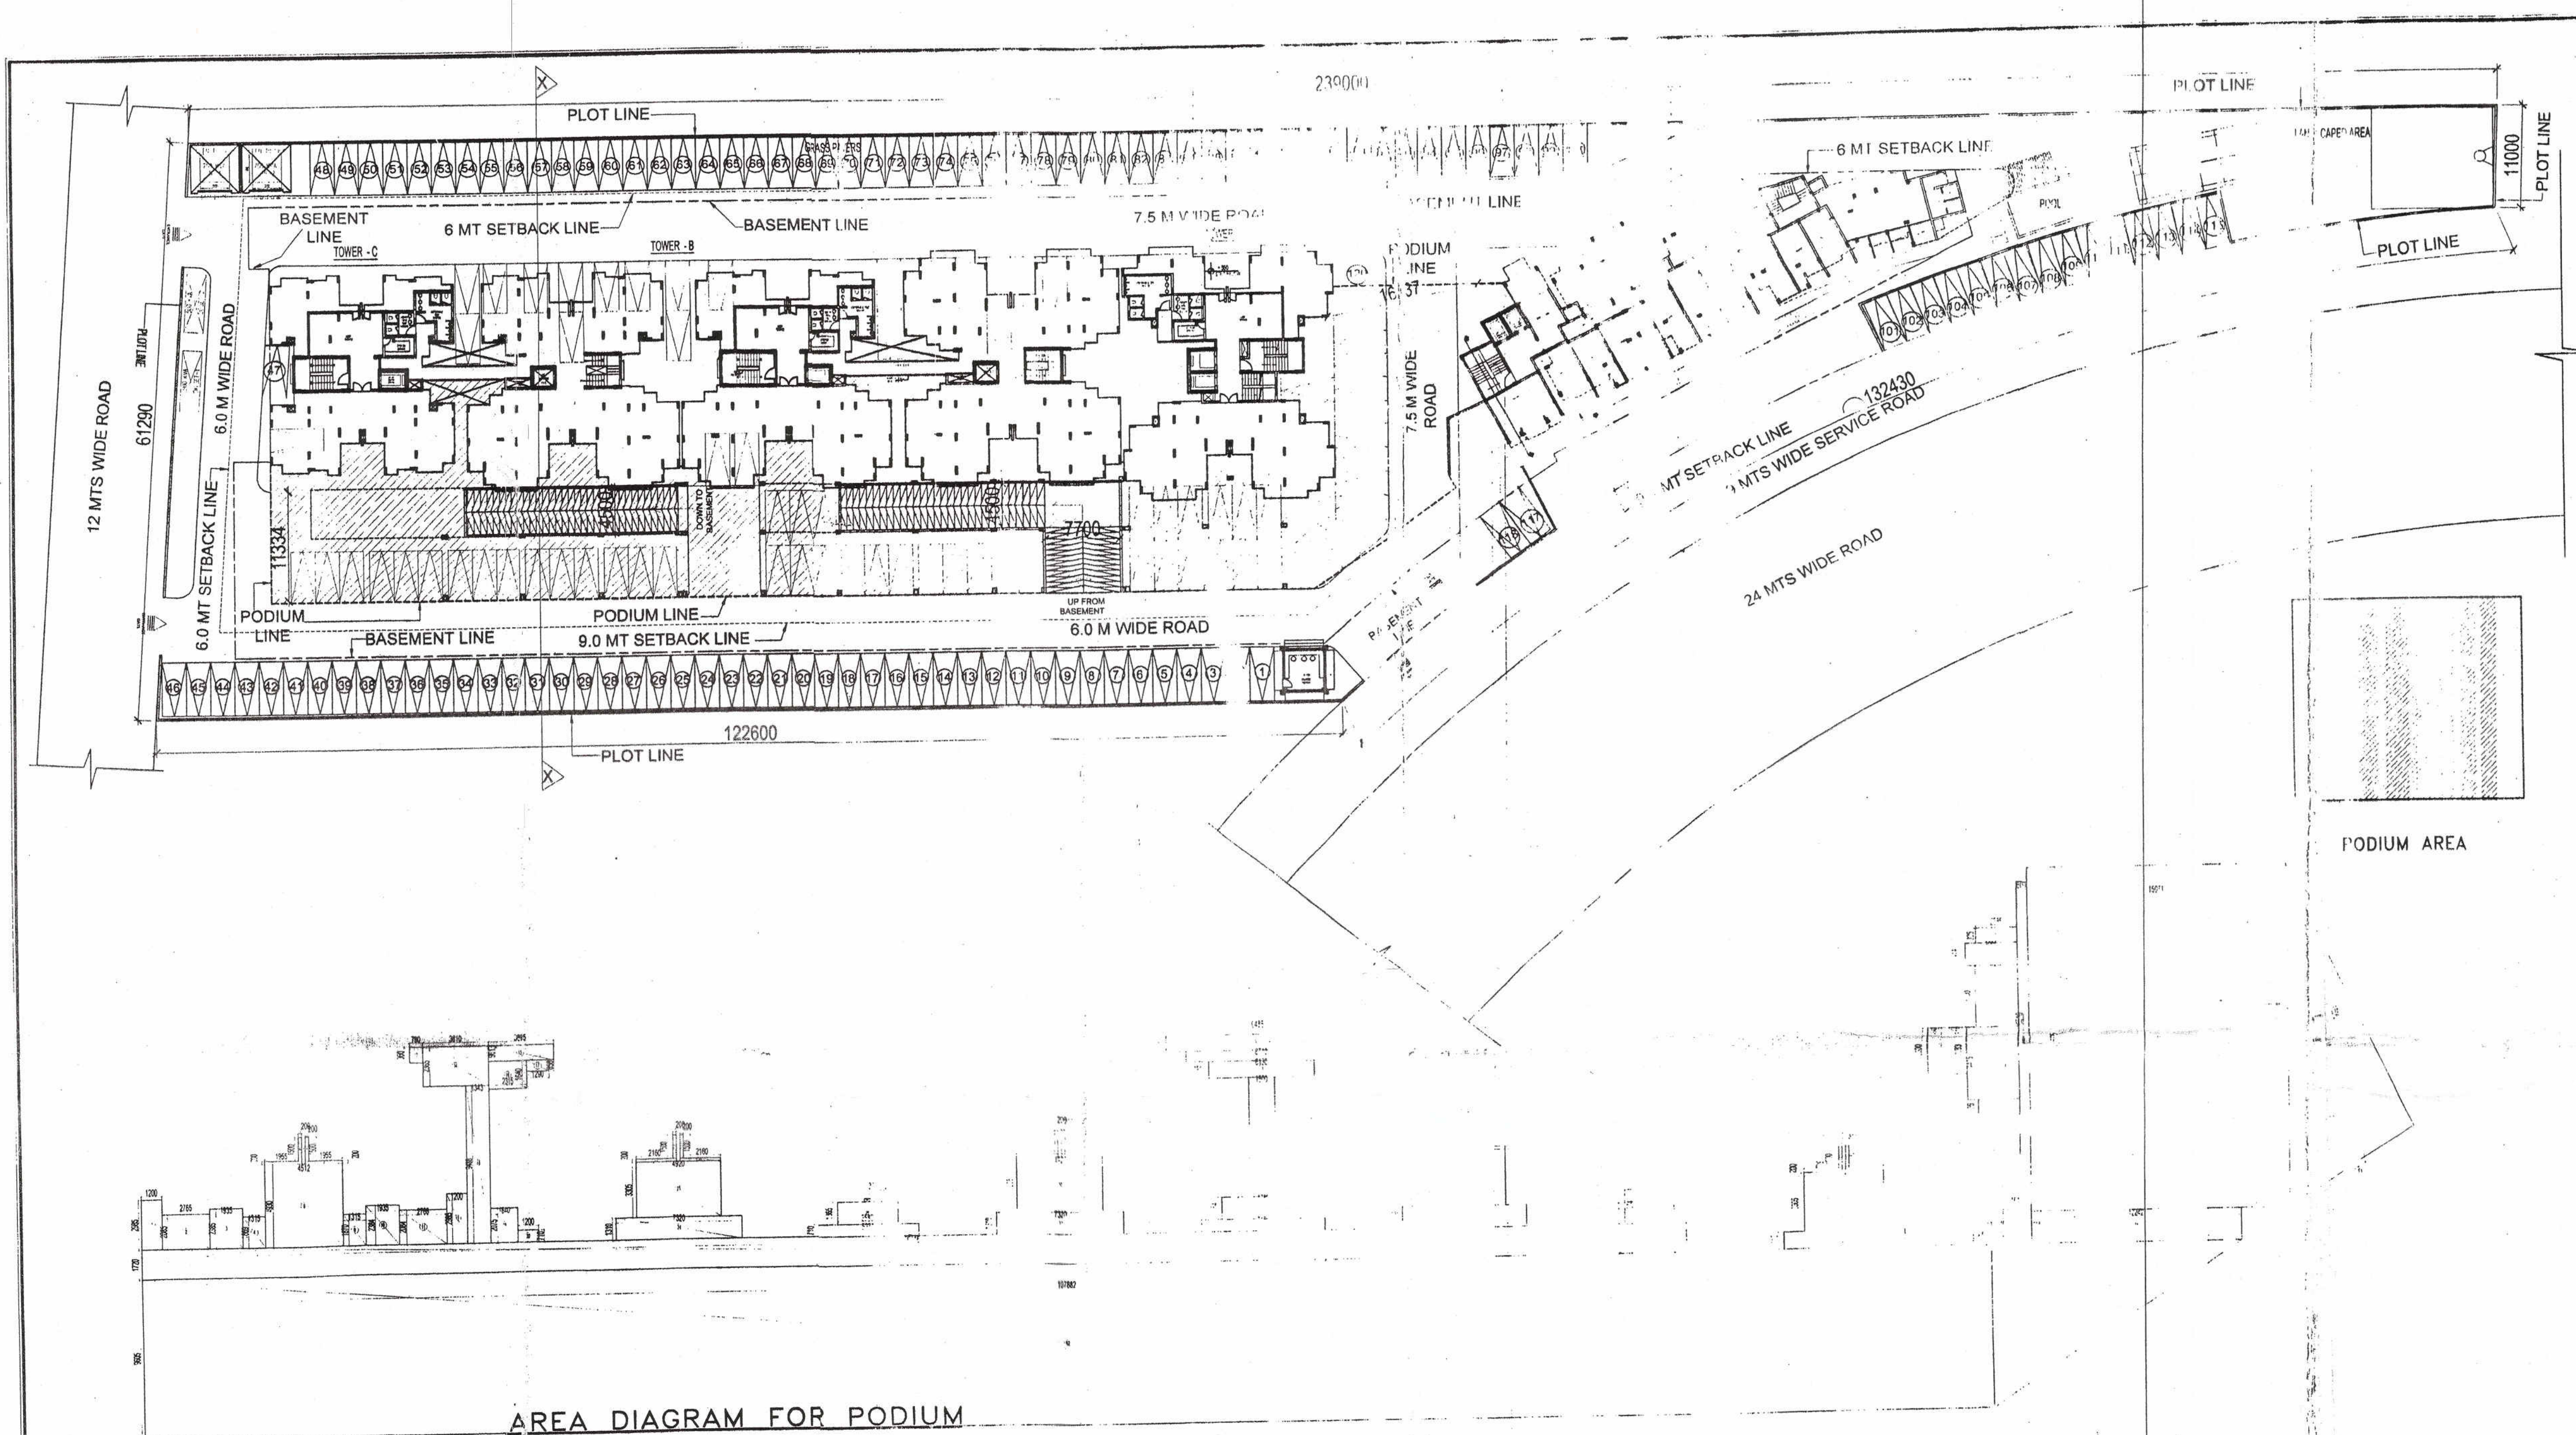

AREA CALCULATION FOR PODIUM					
S.NO.	PARTICULARS				AREA (SQ.M)
1	1.200	X	2.985	=	3.582
2	2.765	X	2.085	=	5.765
3	1.935	X	2.385	=	4.615
4	1.315	X	1.869	=	2.458
5	90.116	X	1.720	=	155.000
6	2	X	0.200	X	1.500
7	2	X	1.955	X	0.200
8	4.512	X	4.930	=	22.244
9	1.315	X	1.870	=	2.459
10	1.935	X	2.384	=	4.613
11	2.765	X	2.084	=	5.762
12	1.200	X	2.985	=	3.582
13	0.780	X	0.960	=	0.749
14	3.810	X	2.365	=	9.011
15	3.895	X	0.961	=	3.743
16	2.315	X	1.640	=	3.797
17	1.290	X	0.656	=	0.846
18	1.343	X	9.488	=	12.742
19	1.640	X	2.075	=	3.403
20	1.200	X	0.710	=	0.852
21	2	X	0.200	X	1.500
22	2	X	2.160	X	0.200

23			4.920	X	3.305	=	16.261
24			7.320	X	1.310	=	9.589
25			0.307	X	0.200	=	0.061
26			3.580	X	1.365	=	4.887
27			5.981	X	0.710	=	4.247
28	2	X	0.200	X	1.500	=	0.600
29	2	X	2.160	X	0.200	=	0.864
30			4.921	X	3.305	=	16.264
31			7.320	X	1.310	=	9.589
32			10.485	X	0.960	=	10.066
33			8.710	X	0.655	=	5.705
34			5.130	X	0.985	=	6.038
35			1.500	X	7.180	=	10.770
36			4.780	X	1.364	=	6.520
37			7.180	X	0.710	=	5.098
38	2	X	0.200	X	1.500	=	0.600
39	2	X	2.160	X	0.200	=	0.864
40			4.920	X	3.305	=	16.261
41			7.320	X	1.310	=	9.589
42			0.300	X	0.200	=	0.060
43			1.941	X	2.074	=	4.026
44			1.200	X	0.710	=	0.852
45			1.640	X	0.315	=	0.517
46			1.200	X	0.710	=	0.852

47	2	X	0.200	X	1.500	=	0.600
48	2	X	2.010	X	0.200	=	0.804
49			4.621	X	3.305	=	15.272
50			7.020	X	1.010	=	7.090
51			2.385	X	0.925	=	2.206
52			3.005	X	1.414	=	4.249
53			2.465	X	3.700	=	9.121
54			0.780	X	2.800	=	2.184
55			1.500	X	2.883	=	4.325
56			3.005	X	4.415	=	13.267
57			2.385	X	0.926	=	2.209
58			15.071	X	20.068	=	302.439
59			1.200	X	0.710	=	0.852
60			1.640	X	2.035	=	3.337
61			12.242	X	1.908	=	23.358
62			107.882	X	9.605	=	1035.207
63	1/2	X	8.724	X	17.448	=	76.108
64	1/2	X	1.725	X	3.428	=	2.957
65	1/2	X	18.652	X	8.736	=	81.472
TOTAL							1976.302

NORTH POINT

This drawing is a "COPYRIGHT" contents of this drawing or part thereof may not be used or reproduced without the permission of the Architect

NO. OF PRINTS	DATE	ISSUED TO	REMARKS
REVISION	DATE	DESCRIPTION	BY

OWNER
OASIS BUILD MART (INDIA) PVT. LTD.

SUBMISSION DRAWING

PROJECT
VENETIA HEIGHTS
PROPOSED GROUP HOUSING FOR OASIS BUILD MART (INDIA) PVT. LTD.
AT PLOT NO. HRA-12A AT I.A. SURAJPUR SITE-C (EXTT.) HOUSING SECTOR, PHASE-2, G.B. NAGAR, (U.P.)

DATE	PROJECT INCH.	CHECKED BY
03-07-14	PANKAJ SHARMA	RAVINDRA SINGH
SCALE	DEALT BY	APPROVED BY
1:400	MAHENDRA	VISHAL SHARMA

DRAWING TITLE
PODIUM AREA CALCULATION

OWNER SIGN	ARCHITECT SIGN

ARCHITECTS
Confluence
S. 29, DK-2, H-11, G.B. NAGAR, Member of IBC
architecture urban design hospitality interiors

DRAWING NO.09	REVISION