

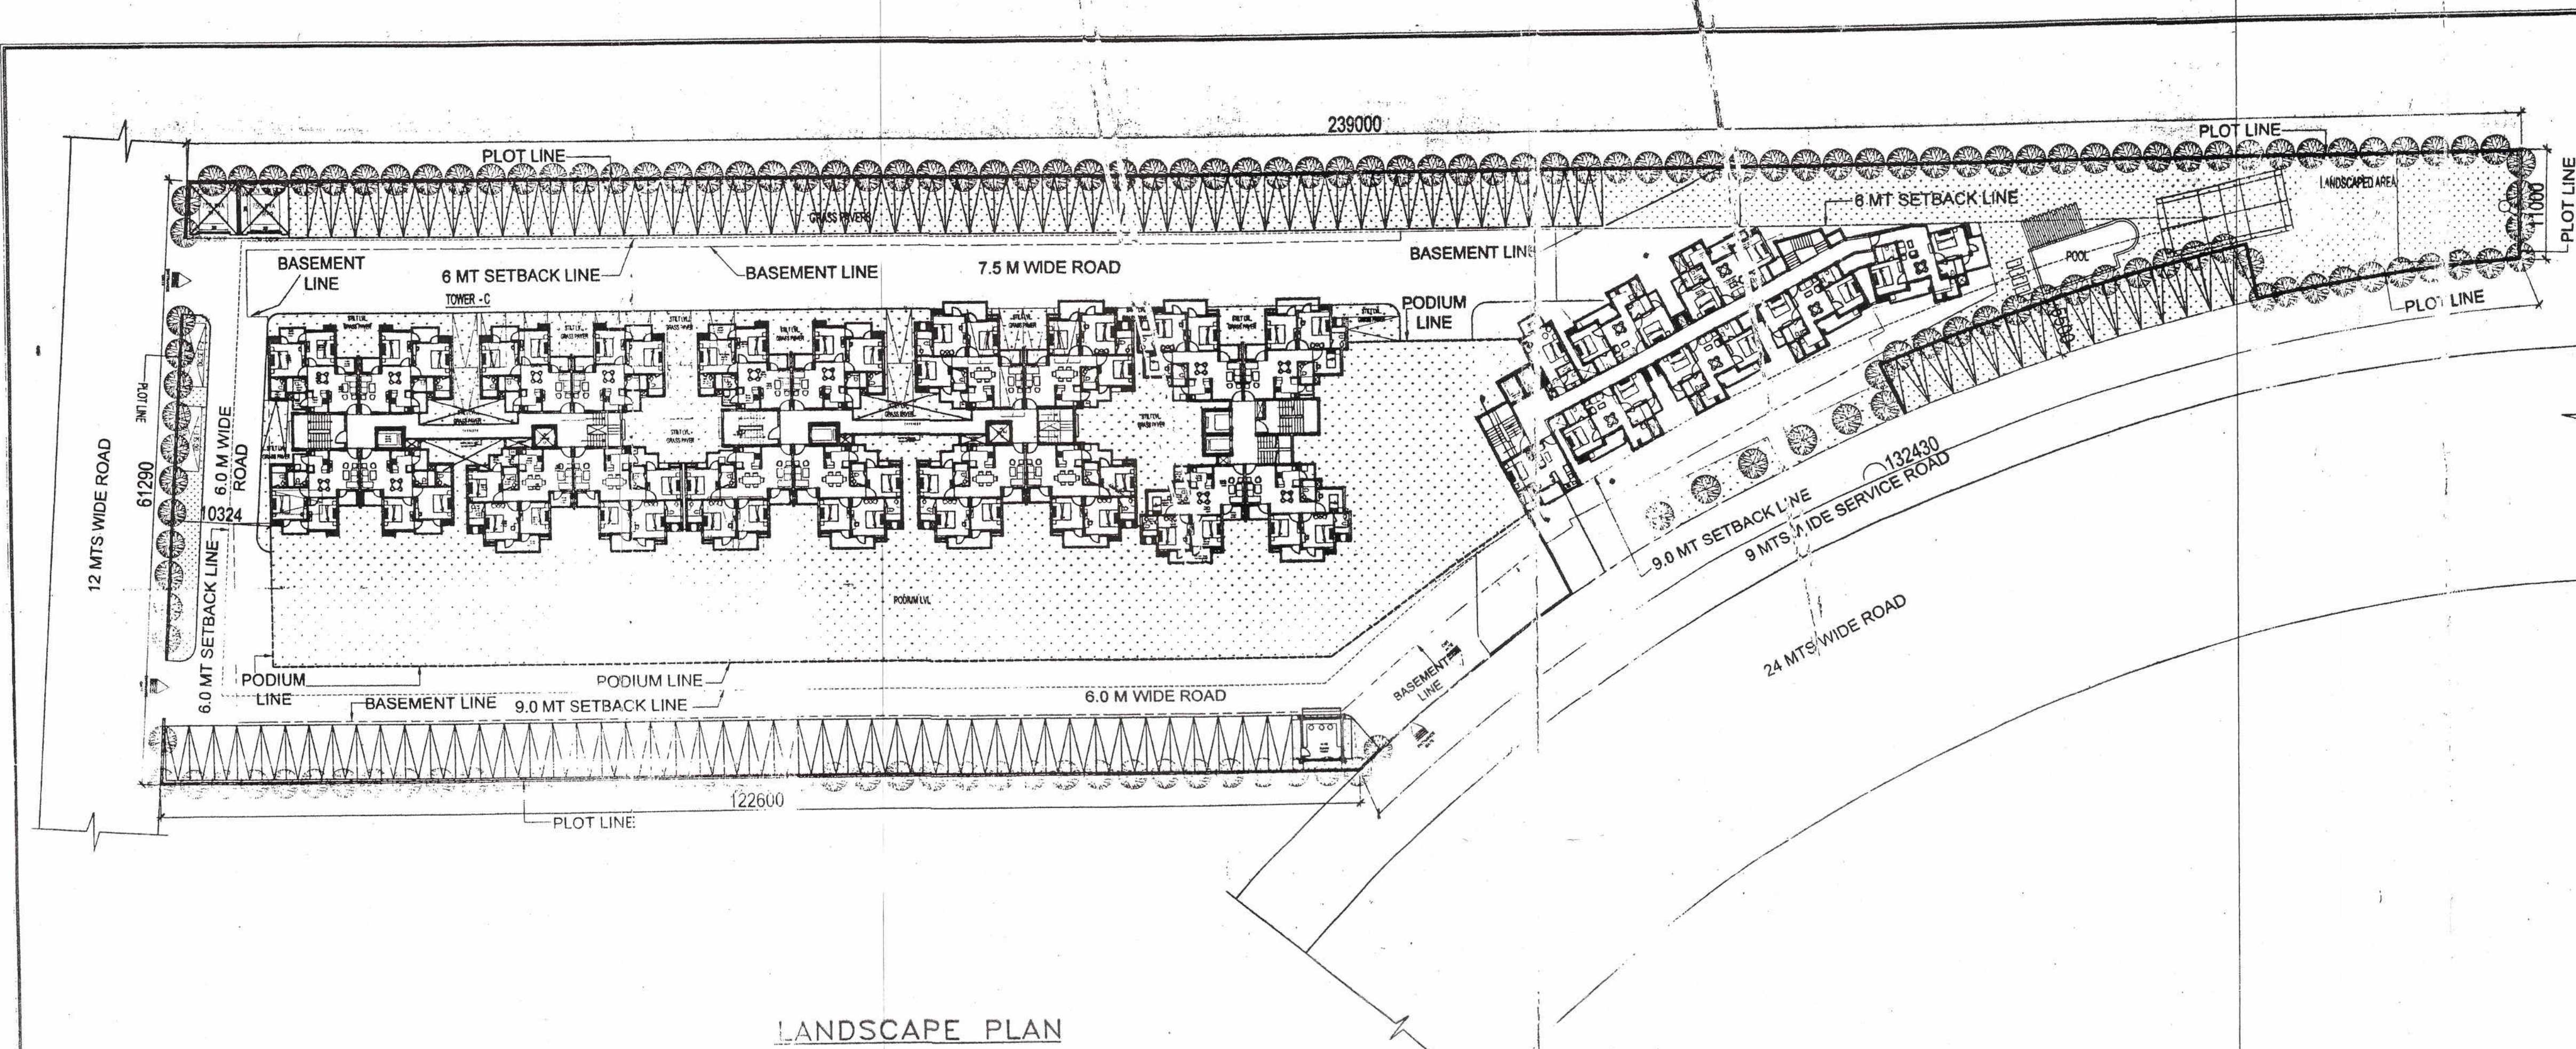
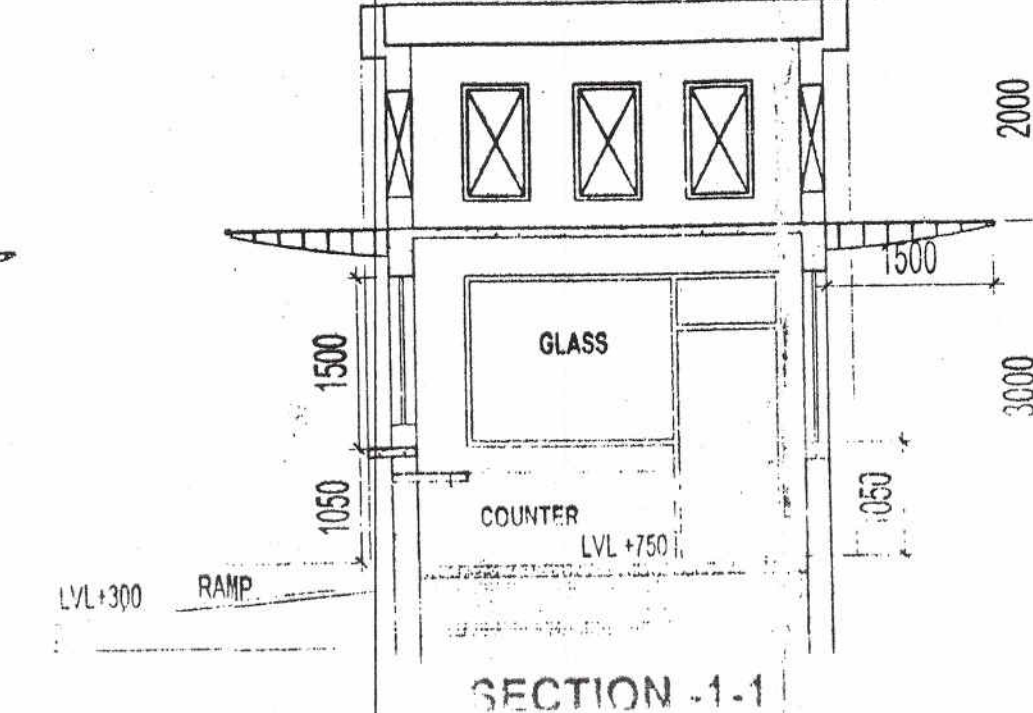
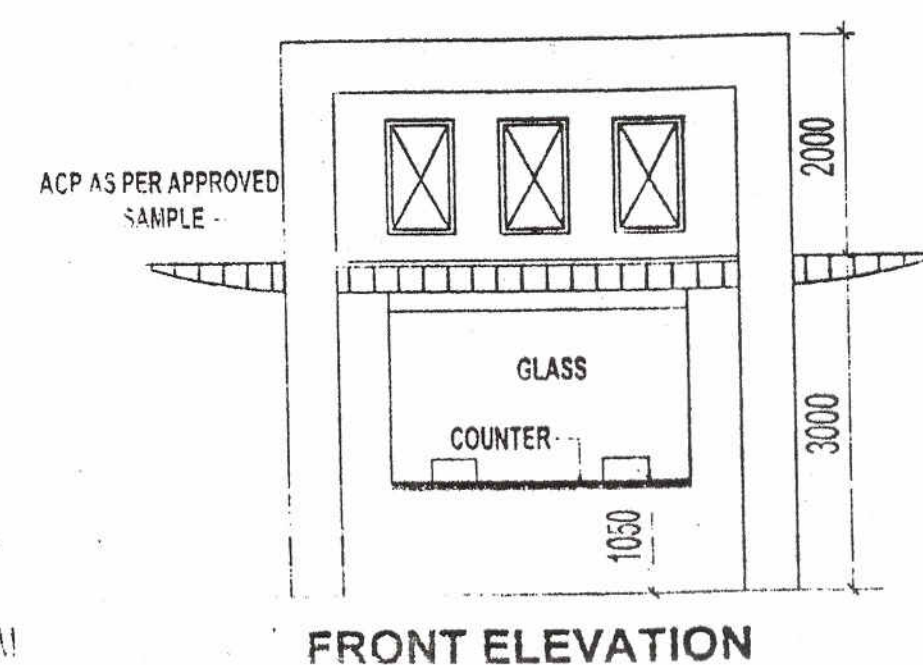


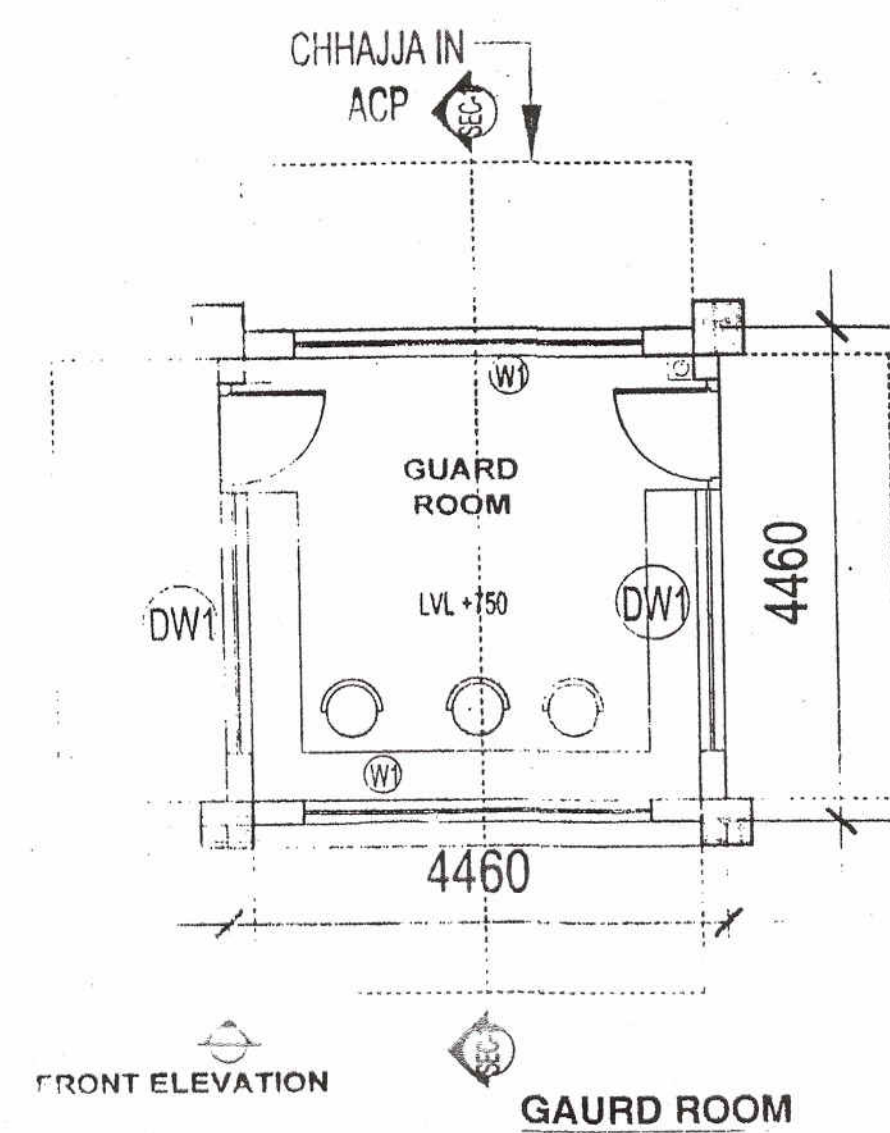

LANDSCAPE PLAN

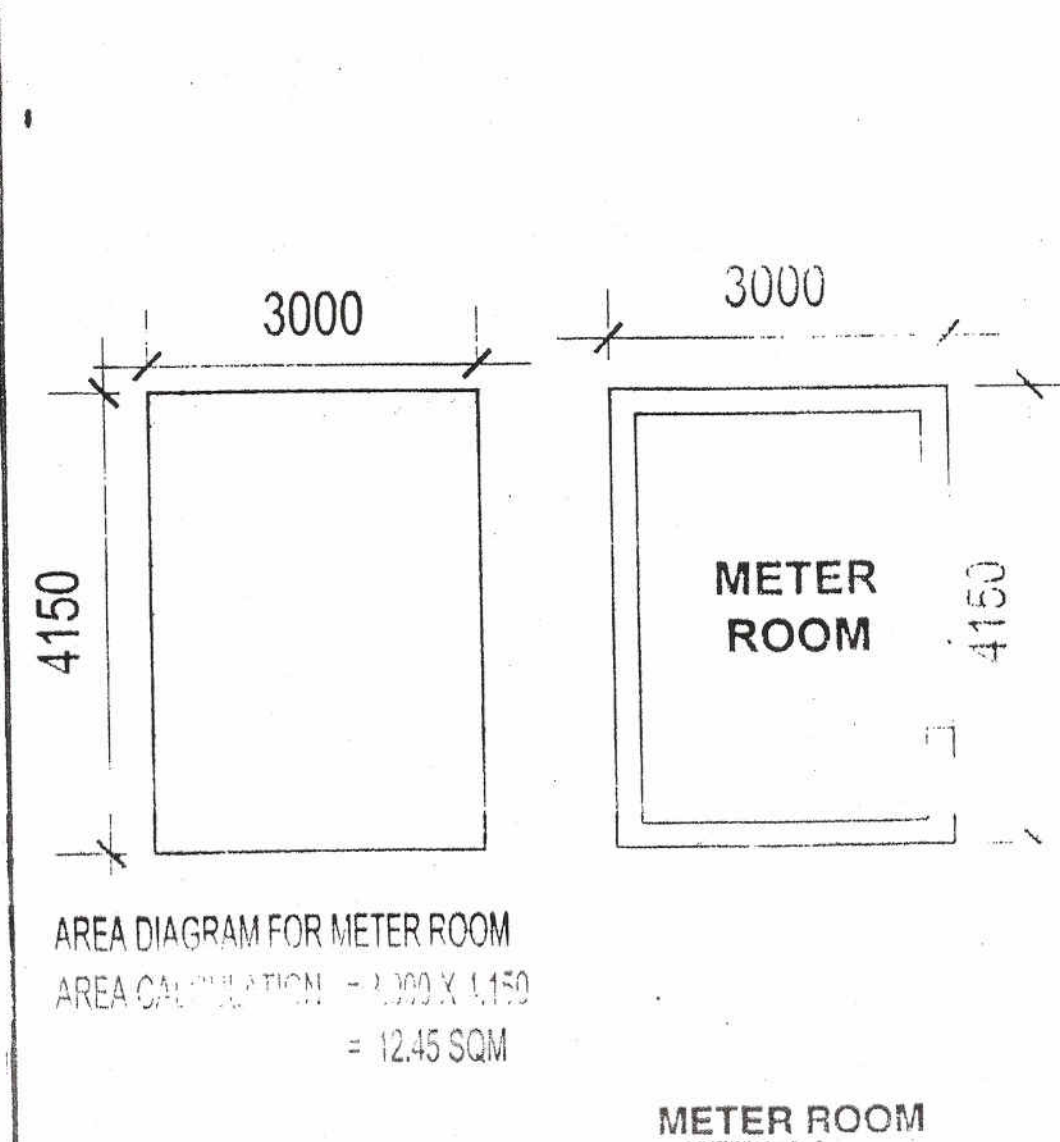

|   |               |   |         |
|---|---------------|---|---------|
| NORTH POINT<br>   |               | This drawing is a "COPYRIGHT" contents of this drawing or part thereof may not be used or reproduced without the permission of the Architect |         |
| NO. OF PRINTS   | DATE          | ISSUED TO   | REMARKS |
| REVISION   | DATE          | DESCRIPTION   | BY      |
|   |               |   |         |
| OWNER<br>OASIS BUILD MART (INDIA) PVT. LTD.   |               |   |         |
| SUBMISSION DRAWING   |               |   |         |
| PROJECT<br><br>ATITA HEIGHTS<br>SUBMITTED FOR OASIS BUILD MART (INDIA) PVT. LTD.<br>AT PLOT NO. HRA-12A ATIA SURAJPUR SITE-C (EXT.)<br>13G SECTOR PHASE-2, G.B. NAGAR (U.P.)          |               |   |         |
| DATE   | PROJECT INCH. | CHECKED BY   |         |
| 03-07-14   | PANKAJ SHARMA | RAVINDRA SINGH   |         |
| SCALE   | DEALT BY      | APPROVED BY   |         |
| 1:400   | MAHENDRA      | VISHAL SHARMA   |         |
| DRAWING TITLE   |               |   |         |
| LANDSCAPE PLAN   |               |   |         |
| OWNER SIGN   |               | ARCHITECT SIGN   |         |
|   |               |   |         |
| ARCHITECTS<br><br>Confluence<br>S. 29, D.K. 2<br>N.D. 48, INDIA<br>PH: +91-11-29219098<br>www.confluence.com<br>Member of: IASCI<br>ISO - 9001:2008<br>Interior<br>Design<br>Interior |               |   |         |
| DRAWING NO. 05   |               | REVISION   |         |