


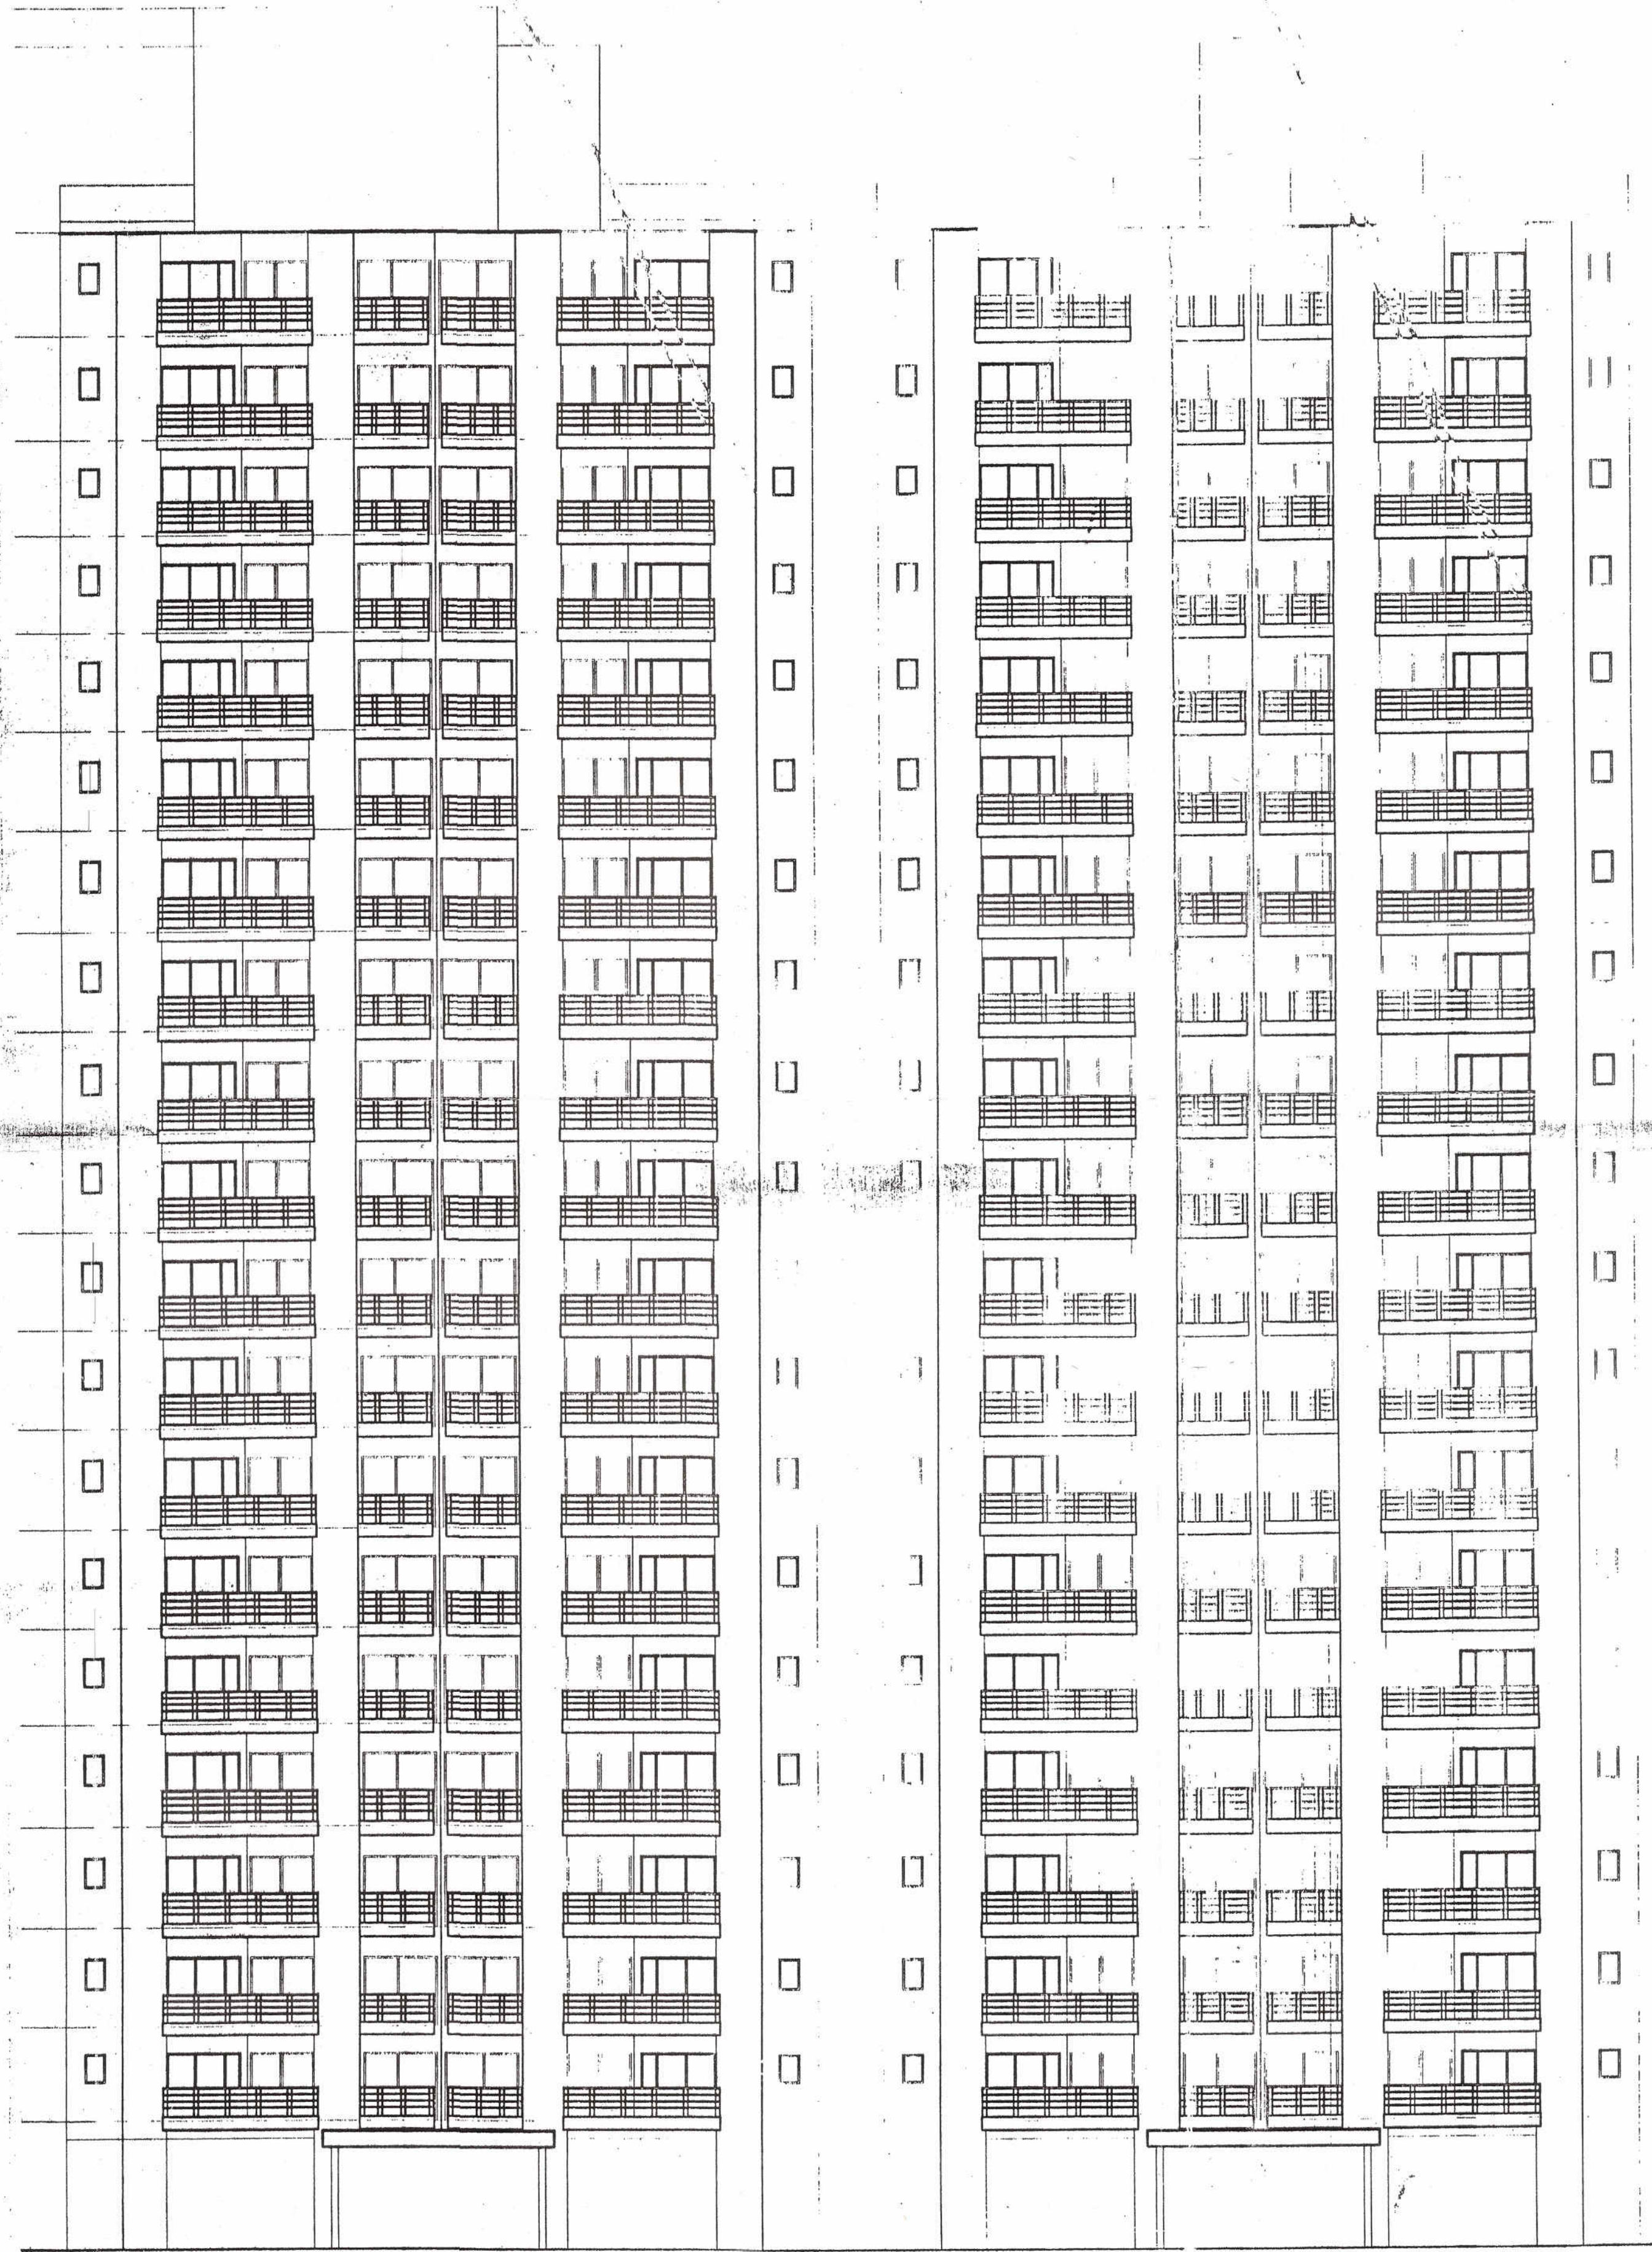

+65.00
OVERHEAD TANK LVL
+64.00
MACHINE ROOM LVL

+62.850
MUNIMTY LVL

+59.900
FINIS TERRACE LVL

+56.650
19TH. F. F. LVL

+54.000
18TH. F. F. LVL

+51.050
17TH. F. F. LVL

+48.100
16TH. F. F. LVL

+45.150
15TH. F. F. LVL

+42.200
14TH. F. F. LVL

+39.100
13TH. F. F. LVL

+36.300
12TH. F. F. LVL

+33.350
11TH. F. F. LVL

+30.400
10TH. F. F. LVL

+27.450
9TH. F. F. LVL

+24.500
8TH. F. F. LVL

+21.550
7TH. F. F. LVL

+18.600
6TH. F. F. LVL

+15.650
5TH. F. F. LVL

+12.700
4TH. F. F. LVL

+9.750
3RD. F. F. LVL

+6.800
2ND. F. F. LVL

+3.850
1ST. F. F. LVL

+0.00
GR. F. F. LVL

±0.00
E.G.L.

ELEVATION - A

This drawing is a "COPYRIGHT" contents of this drawing or part thereof may not be used or reproduced without the permission of the Architect

NO. OF PRINTS	DATE	ISSUED TO	REMARKS

REVISION	DATE	DESCRIPTION	BY

NOTES:
1. ANY HABITABLE ROOM, TOILET, KITCHEN ETC. IF IT IS NOT NATURALLY VENTILATED WILL BE MECHANICALLY VENTILATED.
2. FIRE STAIRCASE IS OF PRESSURISED TYPE AS PER N.B.C.

20.06.2017
27/07/2017

OWNER
OASIS BUILD MART (INDIA) PVT. LTD.

SUBMISSION DRAWING

PROJECT
VENETIA HEIGHTS
PROPOSED GROUP HOUSING FOR OASIS BUILD MART (INDIA) PVT. LTD.
AT PLOT NO. HRA-12A AT I.A. SURAJPUR SITE-C (EXT.) HOUSING SECTOR, PHASE-2, G.B. NAGAR (U.P.)

DATE	PROJECT INCH.	CHECKED BY
03-07-14	PANKAJ SHARMA	RAVINDRA SINGH

SCALE	DEALT BY	APPROVED BY
1:100	SUBODH SHARMA	VISHAL SHARMA

DRAWING TITLE
ELEVATION-A

TOWER-B

OWNER SIGN	ARCHITECT SIGN
For Oasis Buildmart (India) Pvt. Ltd. Auth. Signatory/Director	VISHAL SHARMA ARCHITECT CA-98/23261 5310164866 NEW DELHI

ARCHITECTS
Confluence
8-29, GK-2
N.D.A. INDIA
architecture
Ph: +91-11-26218056
Ph: +91-11-40584168
www.confluence.com
urbani design
hospitality
Member of IORC
ISO - 9001:2000
interiors

DRAWING NO. 21

REVISION