


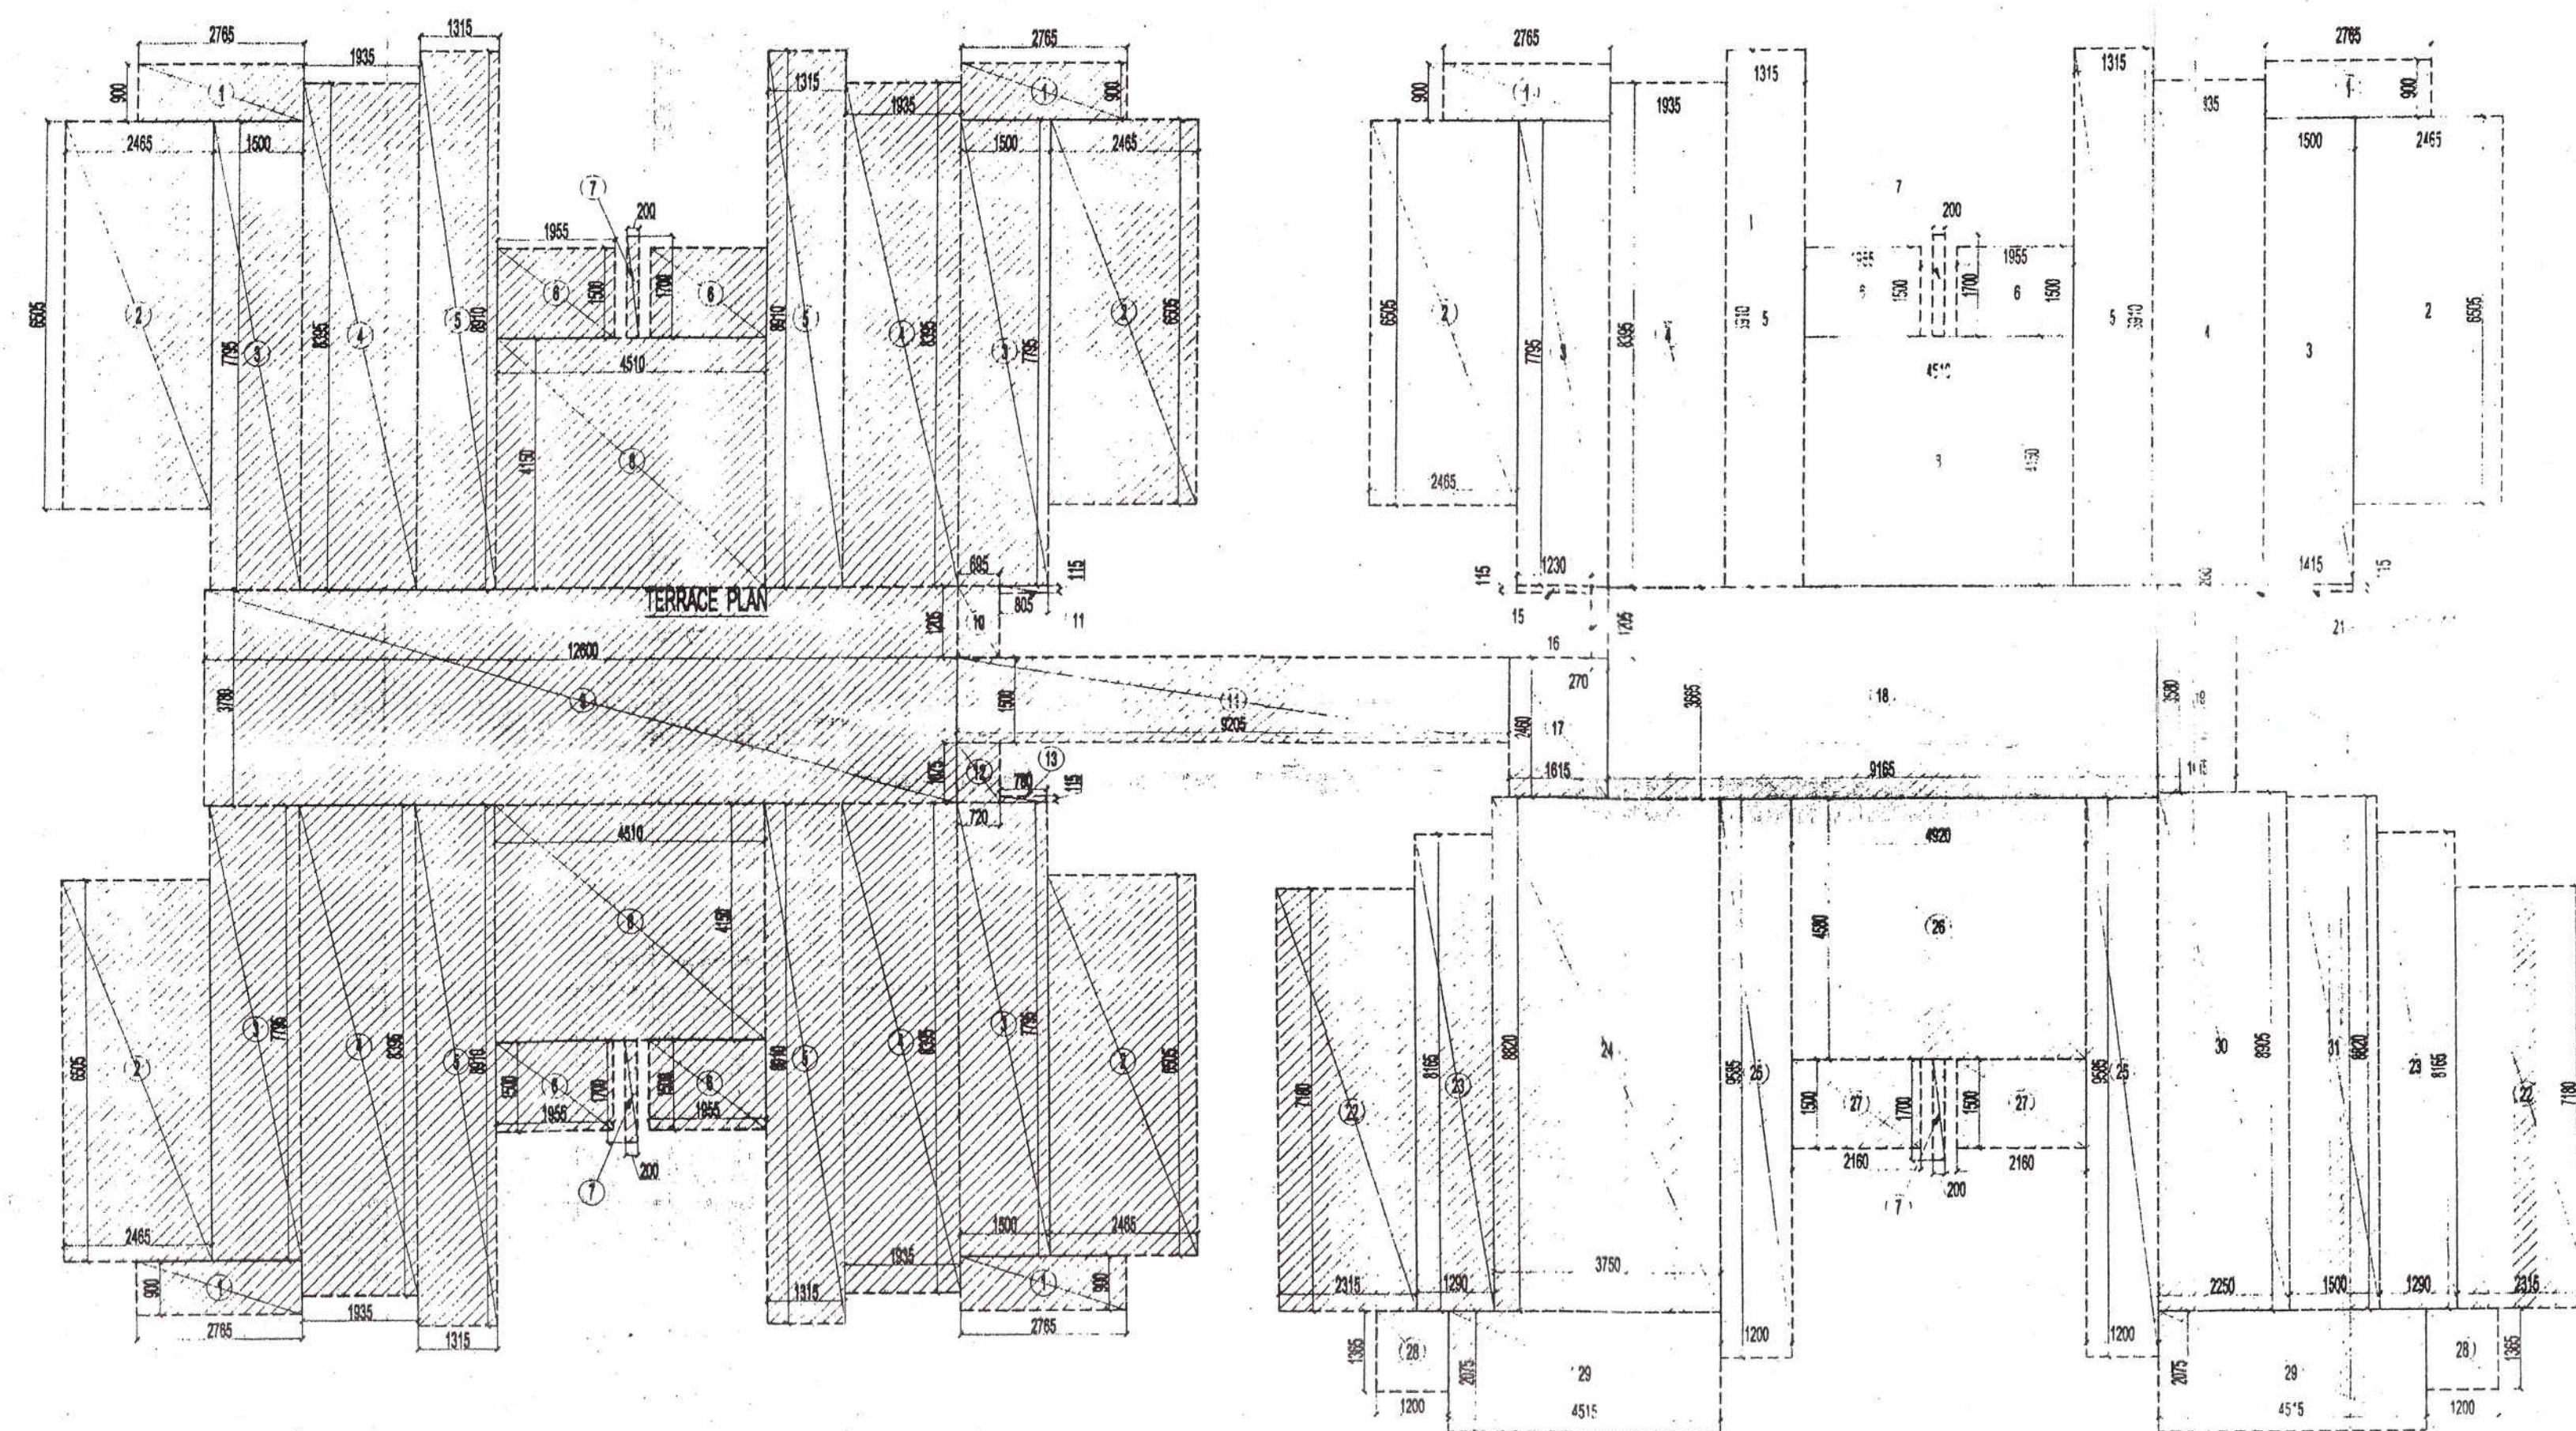


AREA DIAGRAM GROUND COVERAGE

AREA CALCULATION FOR GROUND COVERAGE					
S.NO.	PARTICULARS			AREA (SQ.M)	
1	6	X	2.765	X	0.900
2	6	X	2.465	X	6.505
3	6	X	1.500	X	7.795
4	6	X	1.935	X	8.395
5	6	X	1.315	X	8.910
6	6	X	1.955	X	1.500
7	4	X	0.200	X	1.700
8	3	X	4.510	X	4.150
9	1	X	12.600	X	3.780
10	1	X	0.695	X	1.205
11	1	X	0.805	X	0.115
12	1	X	0.720	X	1.075
13	1	X	0.780	X	0.115
14	1	X	9.205	X	1.500
15	1	X	1.230	X	0.115
16	1	X	0.270	X	1.205
17	1	X	1.615	X	2.460
18	1	X	9.165	X	3.665
19	1	X	1.415	X	3.580
20	1	X	0.515	X	0.200
21	1	X	1.415	X	0.115
22	2	X	2.315	X	7.180
23	2	X	1.290	X	8.185
24	1	X	3.750	X	8.820
25	2	X	1.200	X	9.585
26	1	X	4.920	X	4.580
27	2	X	2.160	X	1.500
28	2	X	1.200	X	1.365
29	2	X	4.515	X	2.075
30	1	X	2.250	X	8.905
31	1	X	1.500	X	8.820
TOTAL					725.437

This drawing is a "COPYRIGHT" contents of this drawing or part thereof may not be used or reproduced without the permission of the Architect

NO. OF PRINTS	DATE	ISSUED TO	REMARKS
REVISION	DATE	DESCRIPTION	BY

NOTES:
1. ANY HABITABLE ROOM, TOILET, KITCHEN ETC. IF IT IS NOT NATURALLY VENTILATED WILL BE MECHANICALLY VENTILATED.
2. FIRE STAIRCASE IS OF PRESSURISED TYPE AS PER N.B.C.

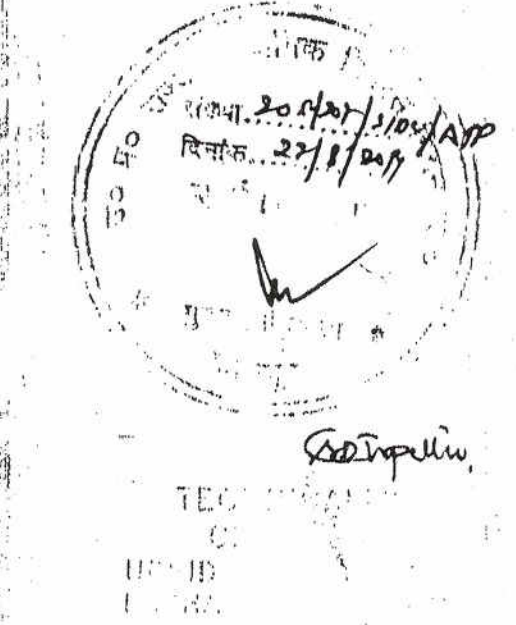

OWNER
OASIS BUILD MART (INDIA) PVT. LTD.

SUBMISSION DRAWING

PROJECT

VENETIA HEIGHTS

PROPOSED GROUP HOUSING FOR OASIS BUILD MART (INDIA) PVT. LTD.
AT PLOT NO. HRA -12A AT LA. SURAJPUR SITE-C (EXT.) HOUSING SECTOR, PHASE-2, G.B. NAGAR, (U.P.)

DATE 03-07-14	PROJECT INCH. PANKAJ SHARMA	CHECKED BY RAVINDRA SINGH
SCALE 1:100	DEALT BY MAHENDRA	APPROVED BY VISHAL SHARMA

DRAWING TITLE
GROUND COVERAGE PLAN

TOWER-C

OWNER SIGN For Oasis Buildmart (India) Pvt. Ltd. <i>[Signature]</i> Auth. Signatory/Director	ARCHITECT SIGN <i>[Signature]</i> VISHAL SHARMA ARCHITECT CA-93023021 9310164896 NEW DELHI
---	--

ARCHITECTS

Confluence

8-26, GK-2, K.D.-H, INDIA
www.confluence.com
architecture urban design hospitality interiors

Ph: +91-11-29218008
Fax: +91-11-43841188
Member of IIBC
(ISO: 9001:2000)

DRAWING NO. 24 REVISION