


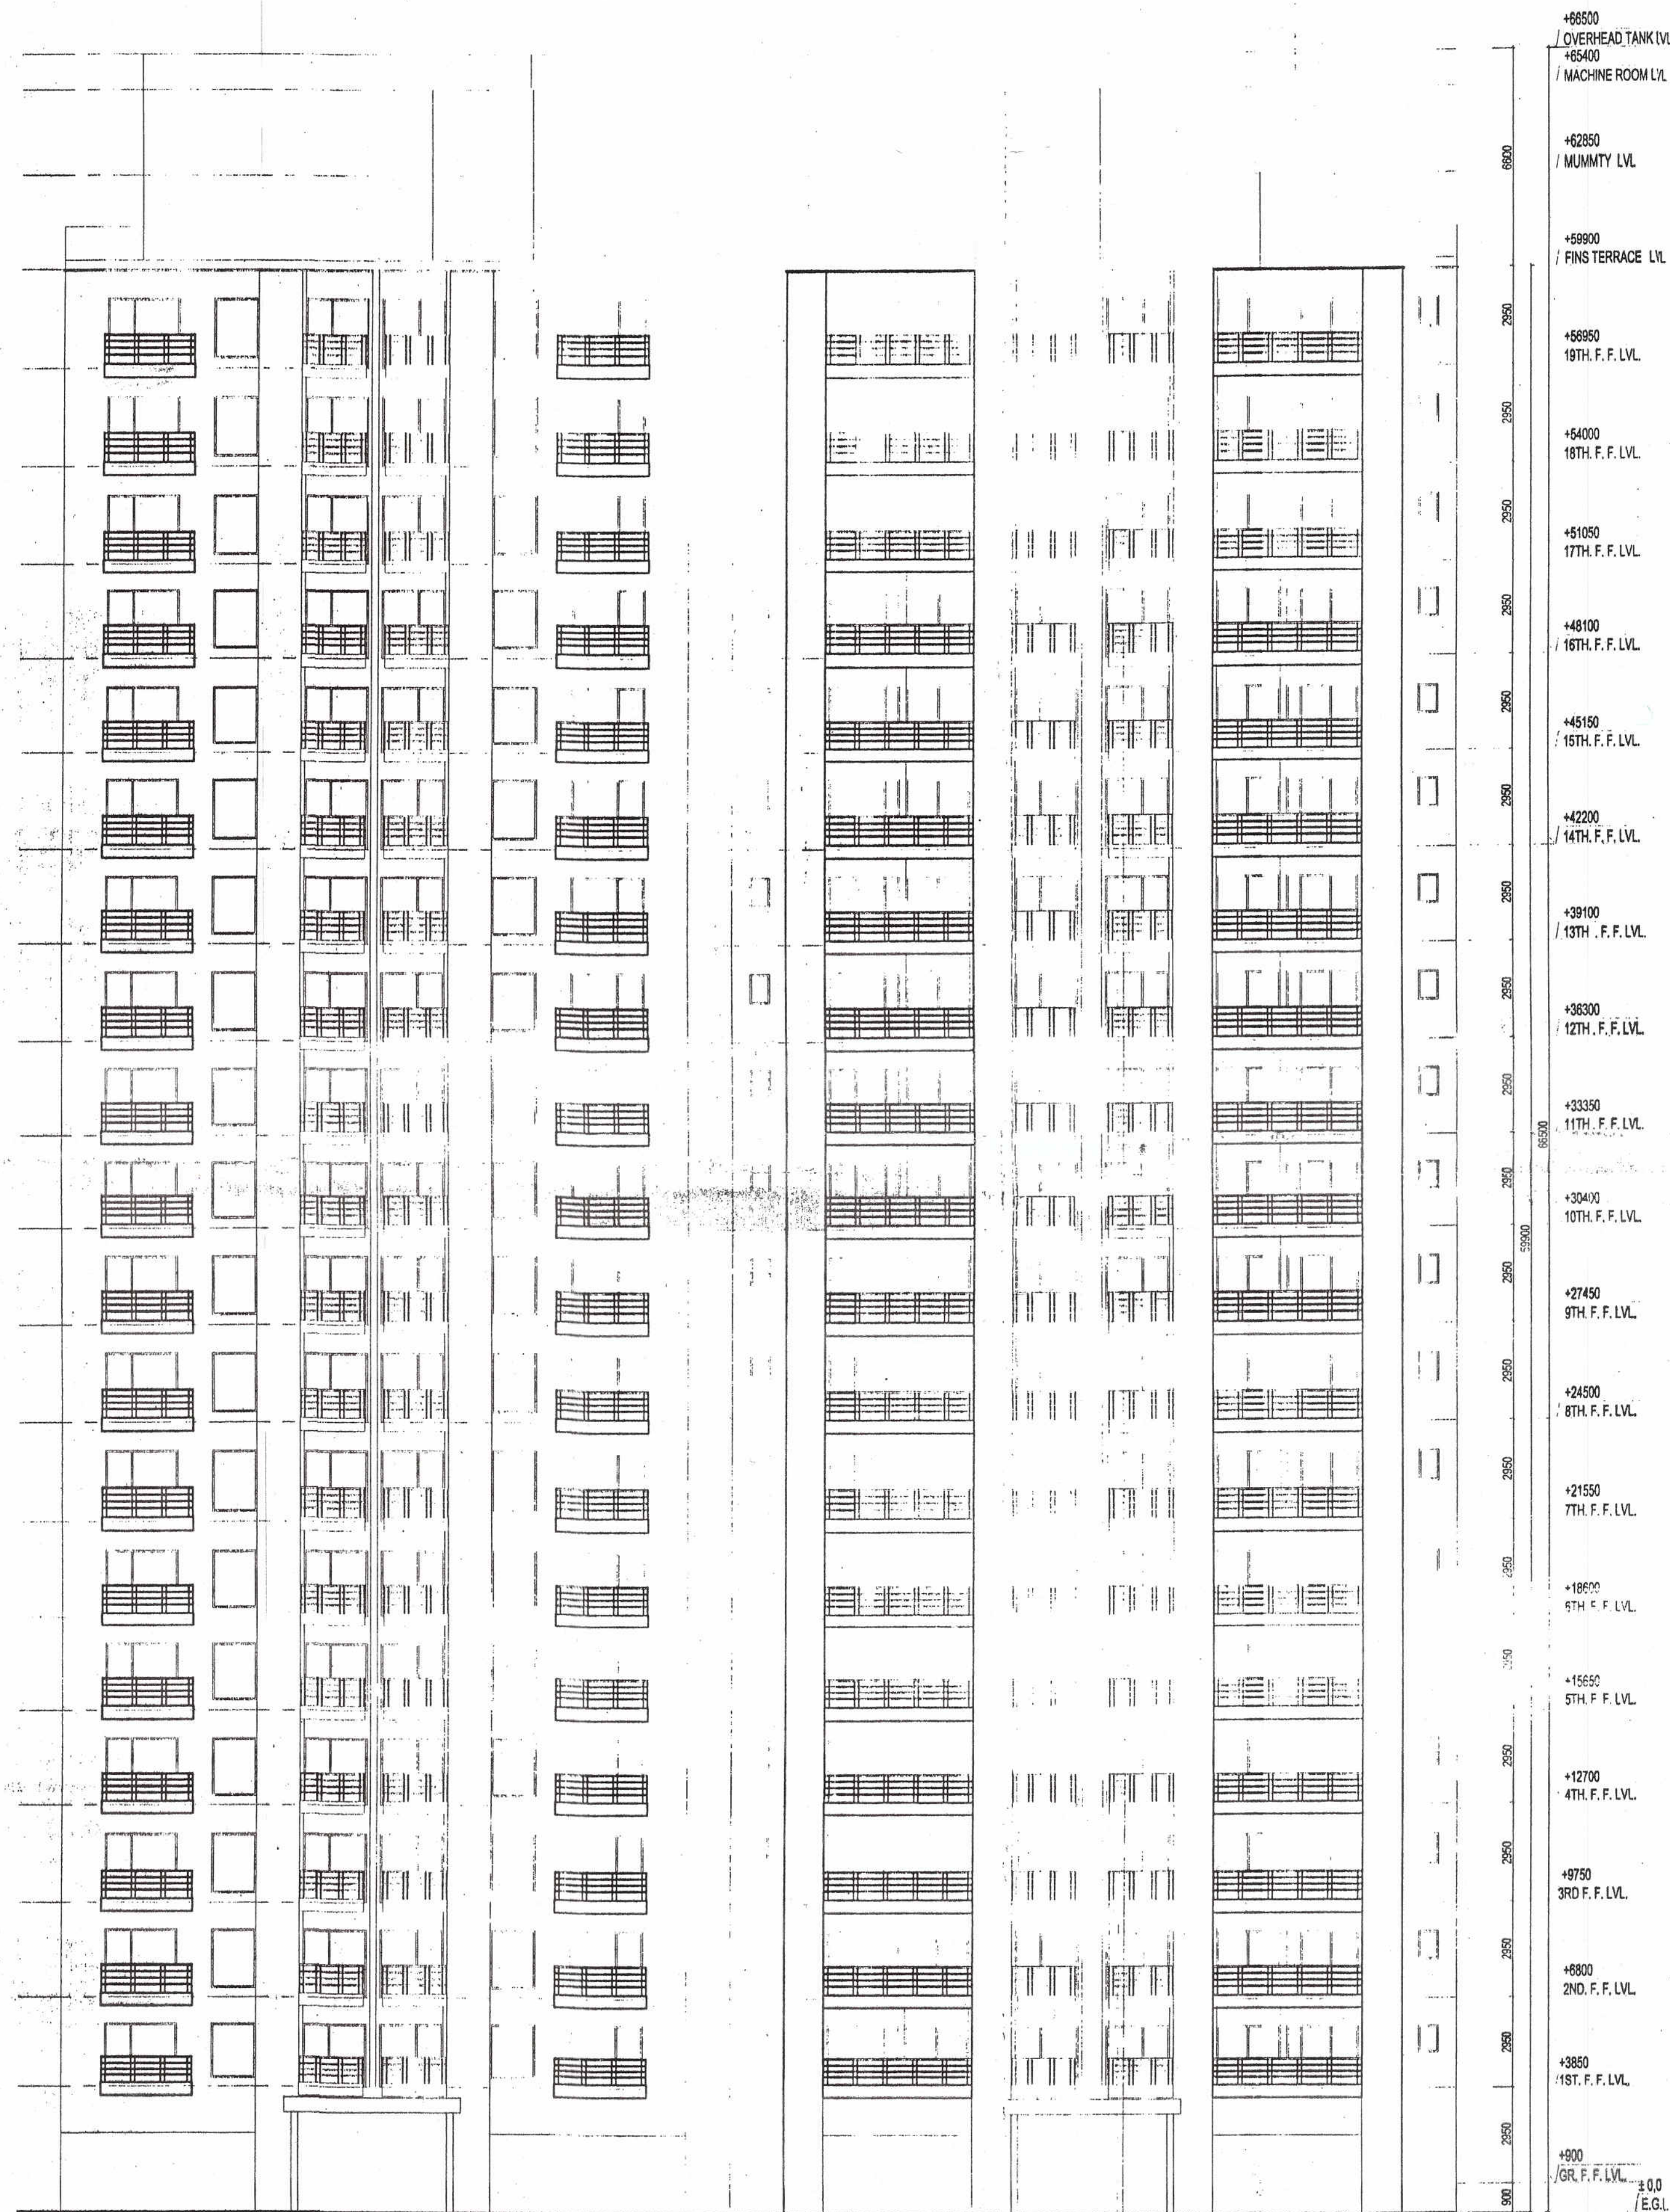


ELEVATION -A

This drawing is a "COPYRIGHT" contents of this drawing or part thereof may not be used or reproduced without the permission of the Architect

NO. OF PRINTS	DATE	ISSUED TO	REMARKS
REVISION	DATE	DESCRIPTION	BY

NOTES:
1. ANY HABITABLE ROOM, TOILET, KITCHEN ETC. IF IT IS NOT NATURALLY VENTILATED WILL BE MECHANICALLY VENTILATED.
2. FIRE STAIRCASE IS OF PRESSURISED TYPE AS PER N.B.C.

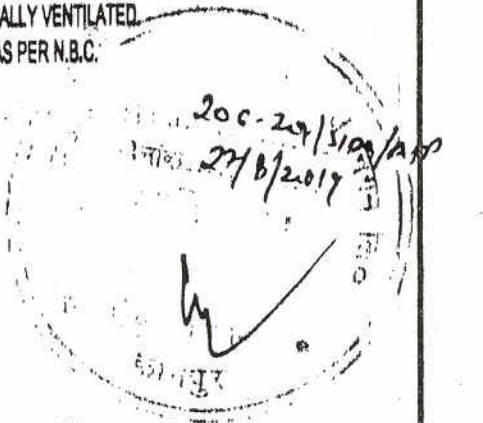

OWNER
OASIS BUILD MART (INDIA) PVT. LTD.

SUBMISSION DRAWING

PROJECT
VENETIA HEIGHTS
PROPOSED GROUP HOUSING FOR OASIS BUILD MART (INDIA) PVT. LTD.
AT PLOT NO. HRA-12A AT LA SURAJPUR SITE-C (EXT.) HOUSING SECTOR PHASE-2, G.B. NAGAR, (U.P.)

DATE	PROJECT INCH.	CHECKED BY
03-07-14	PANKAJ SHARMA	RAVINDRA SINGH
SCALE	DEALT BY	APPROVED BY
1:100	SUBODH SHARMA	VISHAL SHARMA

DRAWING TITLE
ELEVATION-A

TOWER-C

OWNER SIGN	ARCHITECT SIGN
For Oasis Buildmart (India) Pvt. Ltd. Auth. Signatory/Director	 VISHAL SHARMA ARCHITECT O.A. 99/23261 23/01/2016

ARCHITECTS
Confluence
B-26, GK-2
N-34, Kirti Nagar
New Delhi-110015
Ph: +91-11-26118006
Fax: +91-11-26118008
www.confluence.com
Interior design
Hospitality

DRAWING NO. 28	REVISION
----------------	----------