

NO. OF PRINTS	DATE	ISSUED TO	REMARKS
REVISION	DATE	DESCRIPTION	BY

TYPE AS PER N.B.C.

206-24-1106/A
27/8/2014

9
12

in

TECHNICAL
OFFICE
U.S. AIR FORCE
LABORATORY

SUBMISSION DRAWING

PROJECT



VENETIA
HEIGHTS

PROPOSED GROUP HOUSING FOR OASIS BUILD MART
(INDIA) PVT. LTD.
AT PLOT NO. HRA -12A AT I.A. SURAJPUR SITE-C (EXTT.)
HOUSING SECTOR, PHASE-2, G.B. NAGAR. (U.P)

DATE	PROJECT INCH.	CHECKED BY
03-07-14	PANKAJ SHARMA	RAVINDRA SINGH
SCALE	DEALT BY	APPROVED BY
1:100	SUBODH SHARMA	VISHAL SHARMA

DRAWING TITLE

SECTION - X1

TOWER-C

OWNER SIGN _____
For Oasis Buildmart (India) Pvt. Ltd.

Auth. Signatory/Director

ARCHITECT SIGN

rd.

or

VISHAL SHARMA
ARCHITECT
CA-98/23281
9310164866
NEW DELHI

ARCHITECTS


संयोजित एवं नीति के सह
जल संयोजित एवं नीति के सह
करना अनिवार्य है।

Confluence

संयोजित एवं नीति के सह
जल संयोजित एवं नीति के सह
करना अनिवार्य है।

8-20, GK-2 Ph: +91-11-23218008 cas@inconfilience.com Member of IGBC
N.D-48, NDA Ph: +91-11-2364788 www.inconfilience.com ISO - 9001 : 2000
architecture urban design hospitality Interiors

DRAWING NO. 30	REVISION
----------------	----------

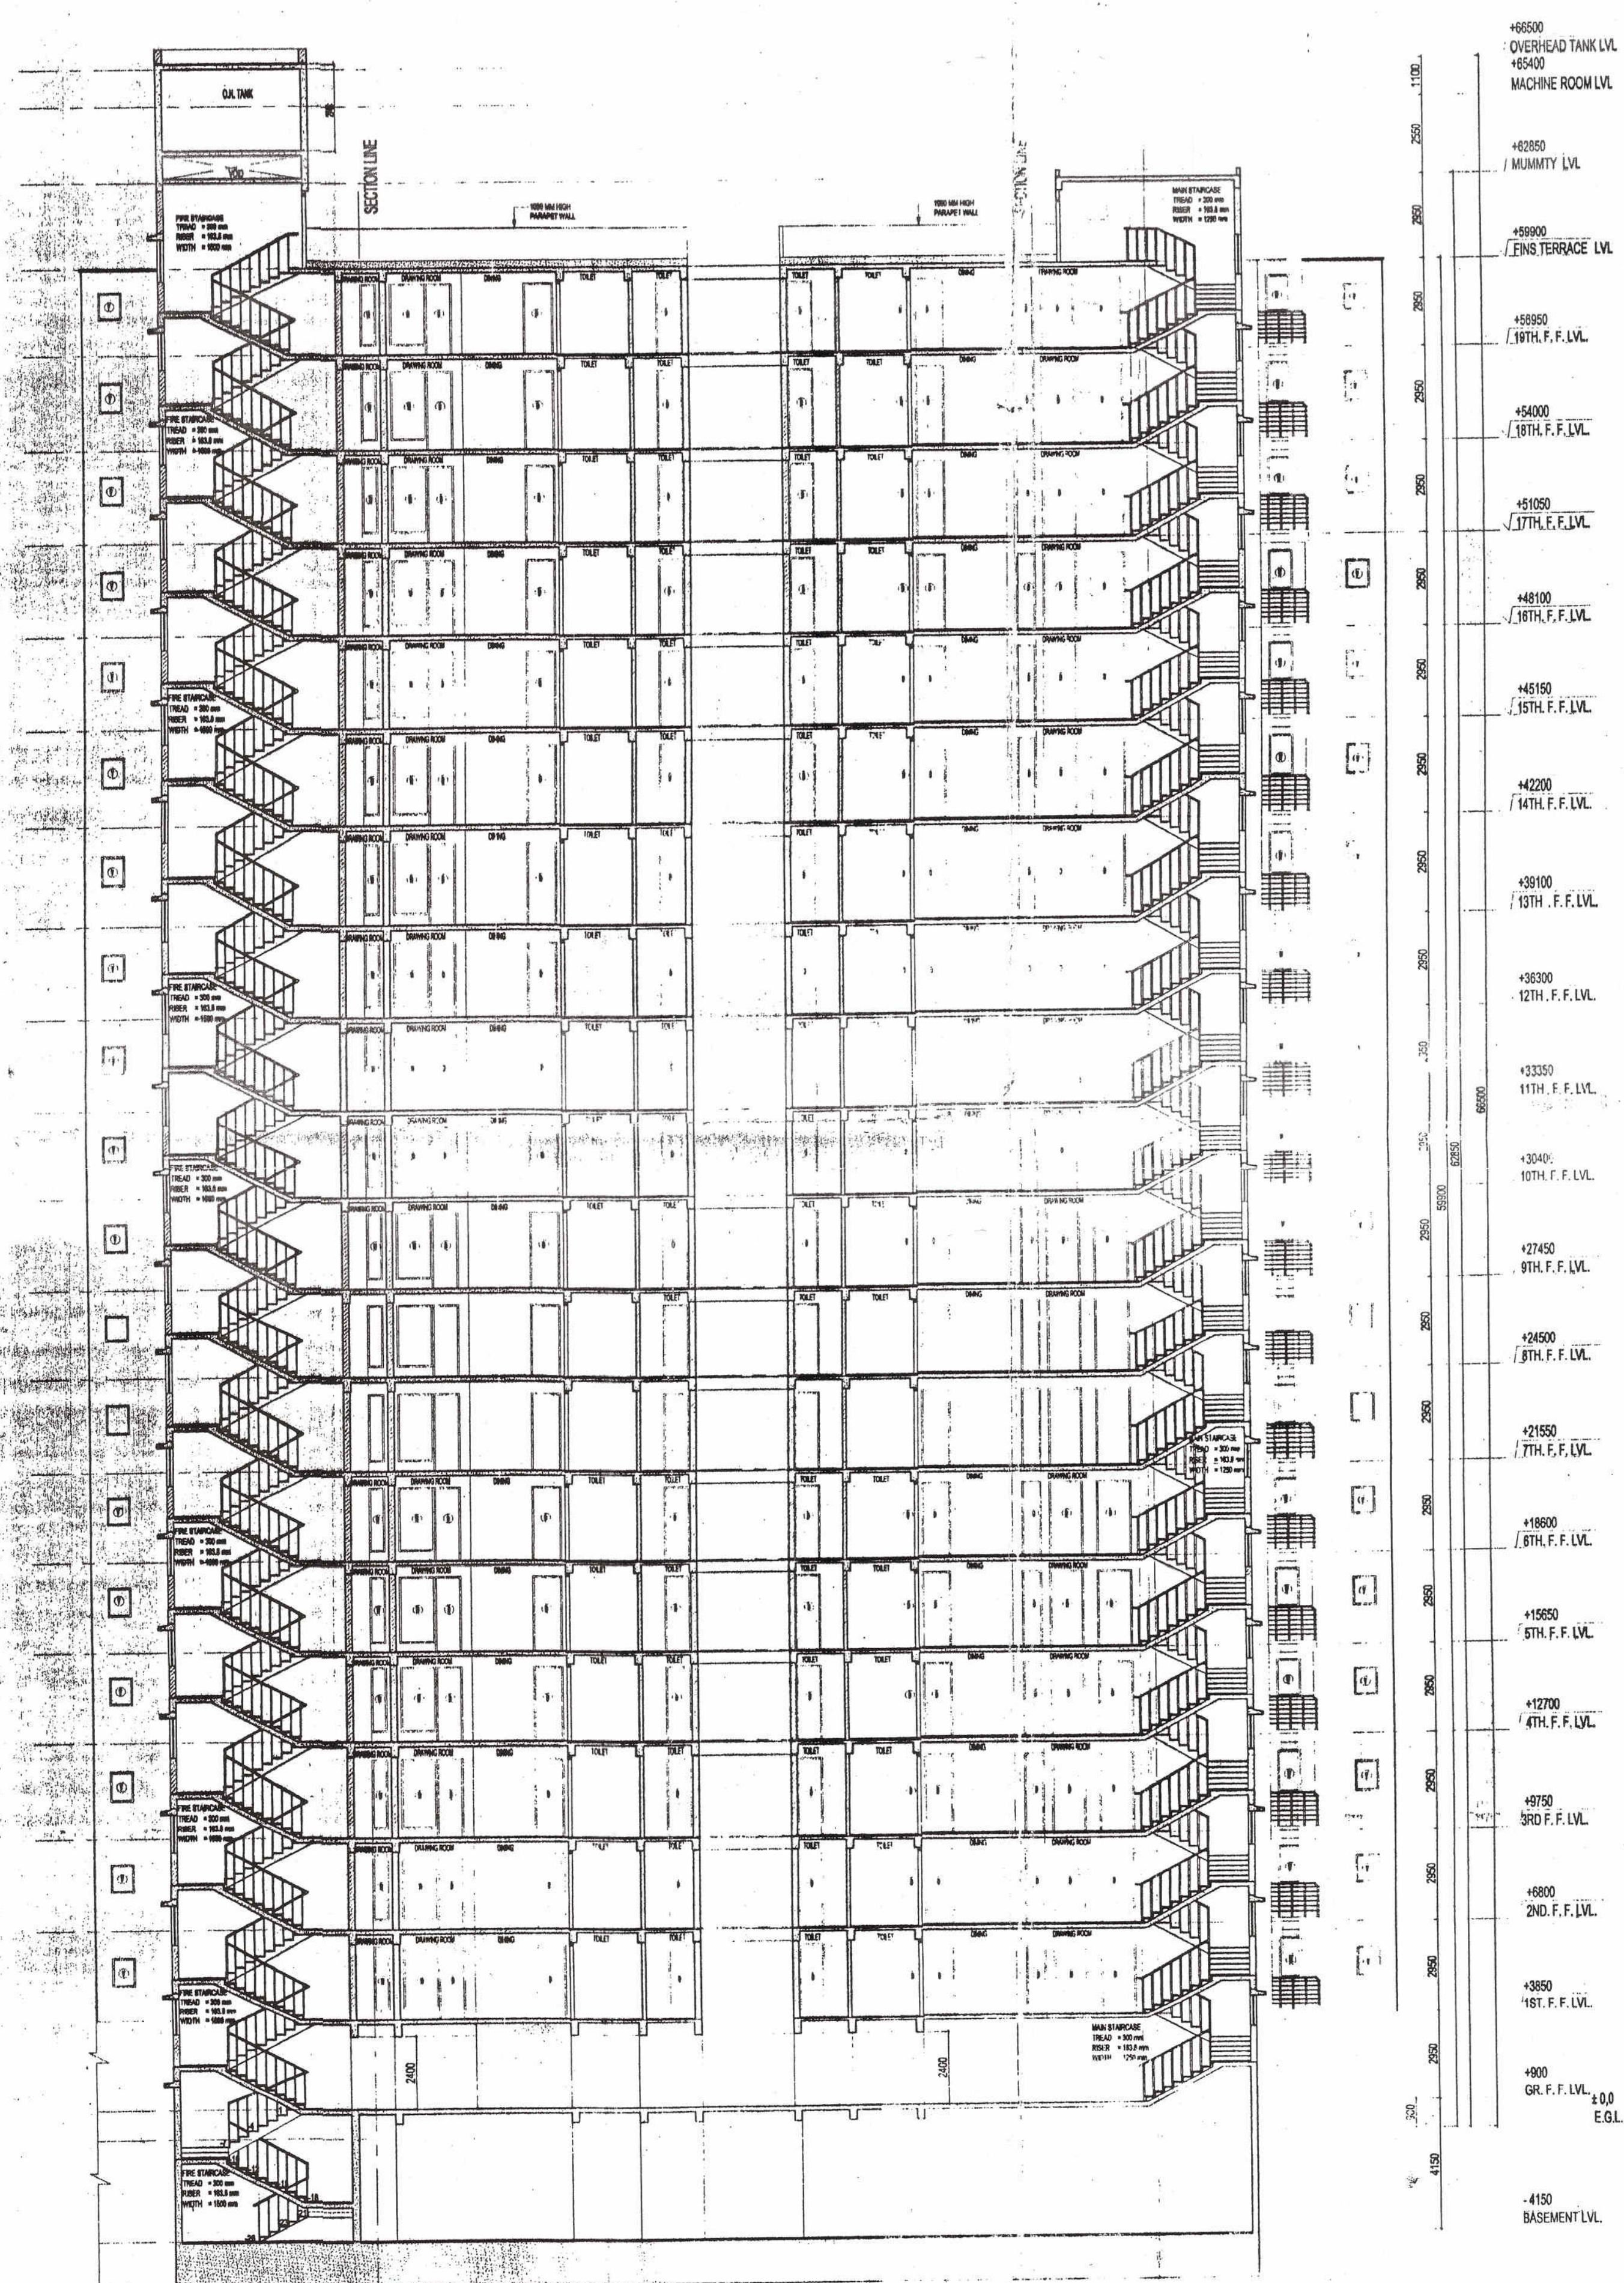

SECTION - X1