


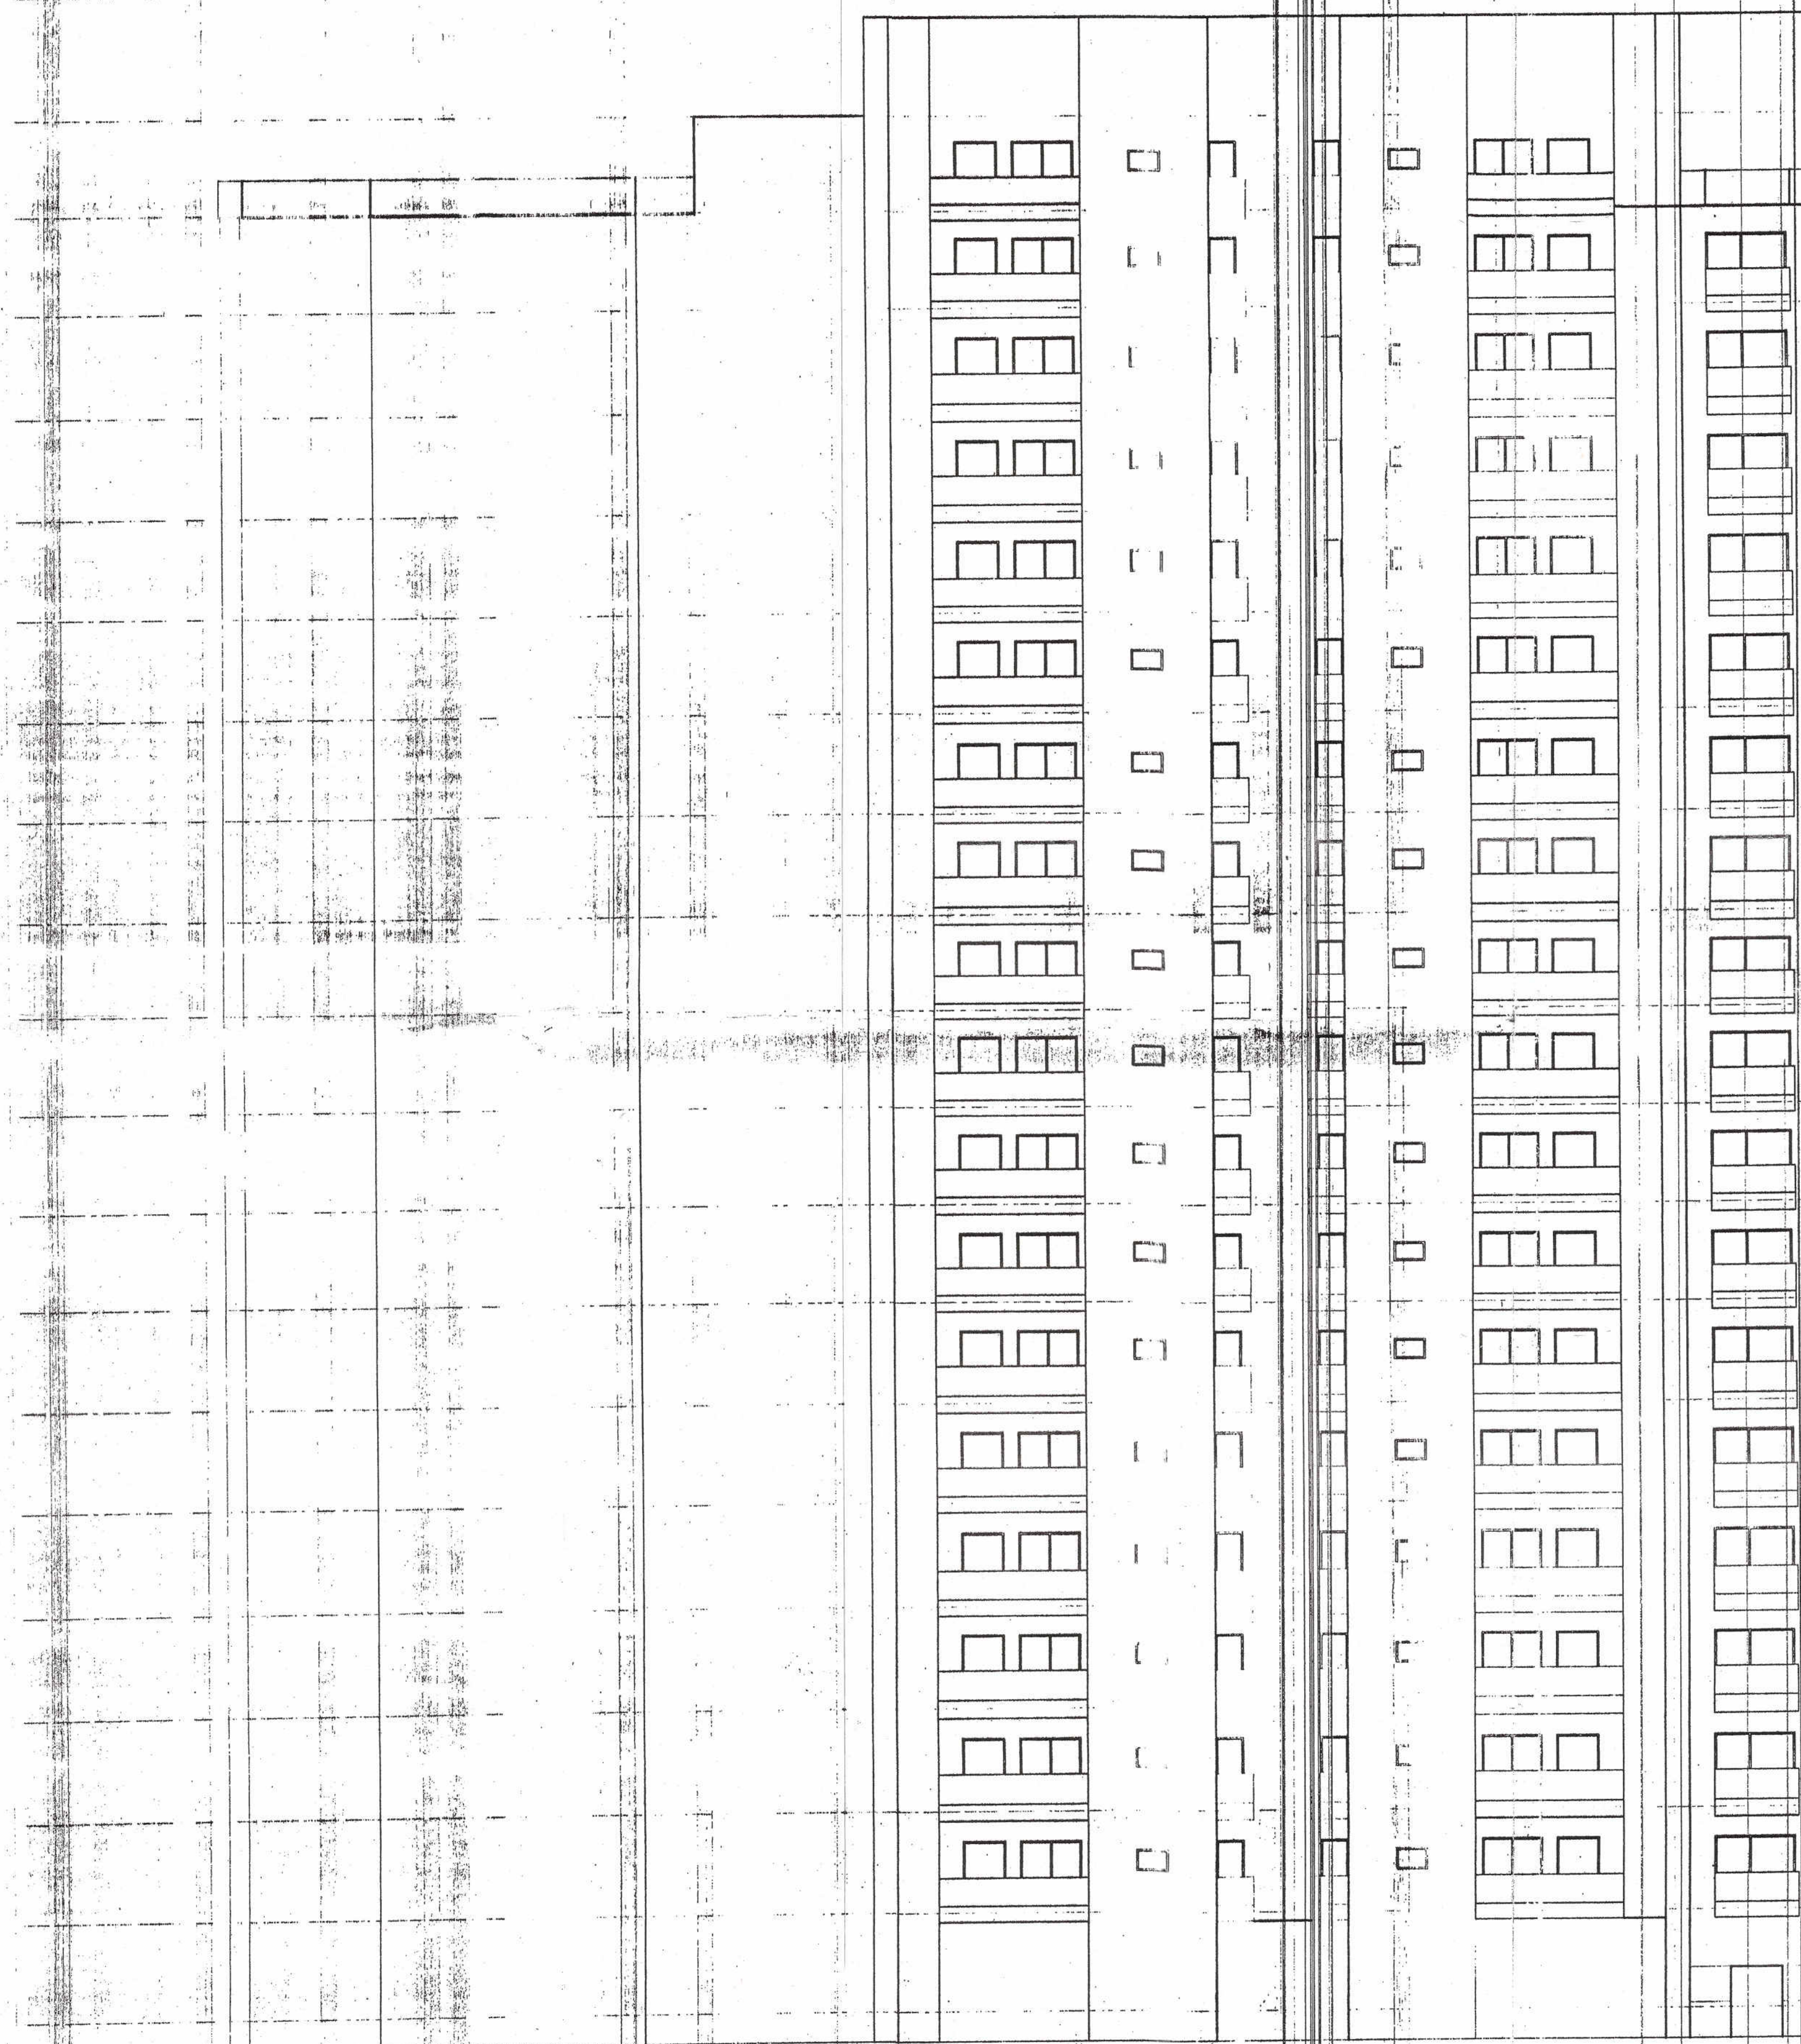

ELEVATION - B

+6000
✓ OVERHEAD TANK LVL

+59000
✓ TERRACE FLOOR LVL

+58800
✓ 16TH F.F. LVL

+54000
✓ 18TH F.F. LVL

+51000
✓ 17TH F.F. LVL

+48100
✓ 16TH F.F. LVL

+49150
✓ 15TH F.F. LVL

+42200
✓ 14TH F.F. LVL

+39250
✓ 12TH F.F. LVL

+39300
✓ 12TH F.F. LVL

+33150
✓ 11TH F.F. LVL

+30400
✓ 10TH F.F. LVL

+27450
✓ 9TH F.F. LVL

+24500
✓ 8TH F.F. LVL

+21550
✓ 7TH F.F. LVL

+18600
✓ 6TH F.F. LVL

+15650
✓ 5TH F.F. LVL

+12700
✓ 4TH F.F. LVL

+9150
✓ 3RD F.F. LVL

+6300
✓ 2ND F.F. LVL

+3150
✓ 1ST F.F. LVL

+0
✓ G.F. F.LVL

±0.00
✓ E.G.L.

This drawing is a "COPYRIGHT"
contents of this drawing or
part thereof may not be used
or reproduced without the
permission of the Architect

NO. OF PRINTS	DATE	ISSUED TO	REMARKS
REVISION	DATE	DESCRIPTION	BY

NOTES:
1. ANY HABITABLE ROOM, TOILET, KITCHEN ETC. IF IT IS NOT
NATURALLY VENTILATED WILL BE MECHANICALLY VENTILATED.
2. FIRE STAIRCASE IS OF PRESSURISED TYPE AS PER N.B.C.



□ FAR AREA
▣ NON FAR AREA

OWNER
OASIS BUILD MART (INDIA) PVT. LTD.

SUBMISSION DRAWING

PROJECT
VENETIA HEIGHTS
PROPOSED GROUP HOUSING FOR OASIS BUILD MART
(INDIA) PVT. LTD.
AT PLOT NO. HRA-12A AT LA. SURAJPUR SITE-C (EXT.)
HOUSING SECTOR, PHASE-2, G.B. NAGAR, (U.P.)

DATE	PROJECT INCH.	CHECKED BY
03-07-14	PANKAJ SHARMA	RAVINDRA SINGH
SCALE	DEALT BY	APPROVED BY
1:100	SUBODH	VISHAL SHARMA

DRAWING TITLE
ELEVATION - B

TOWER VAULT

OWNER SIGN	ARCHITECT SIGN
For Oasis Build Mart (India) Pvt. Ltd. <i>[Signature]</i> Auth. Signatory/Director	<i>[Signature]</i> ARCHITECT CA-98/23261 9310164866 NEW DELHI

ARCHITECTS
श्री अशोक कुमार शर्मा
जगत रीतिगत एवं आधुनिक
कला का समन्वय
Confluence

8-29, GK-2 Ph: +91-11-29218008 oas@confluence.com Member of IGBC
N.D-48, INDIA Ph: +91-11-42664769 www.confluence.com ISO 9001:2000
architecture urban design hospitality interiors

DRAWING NO. 037 REVISION