


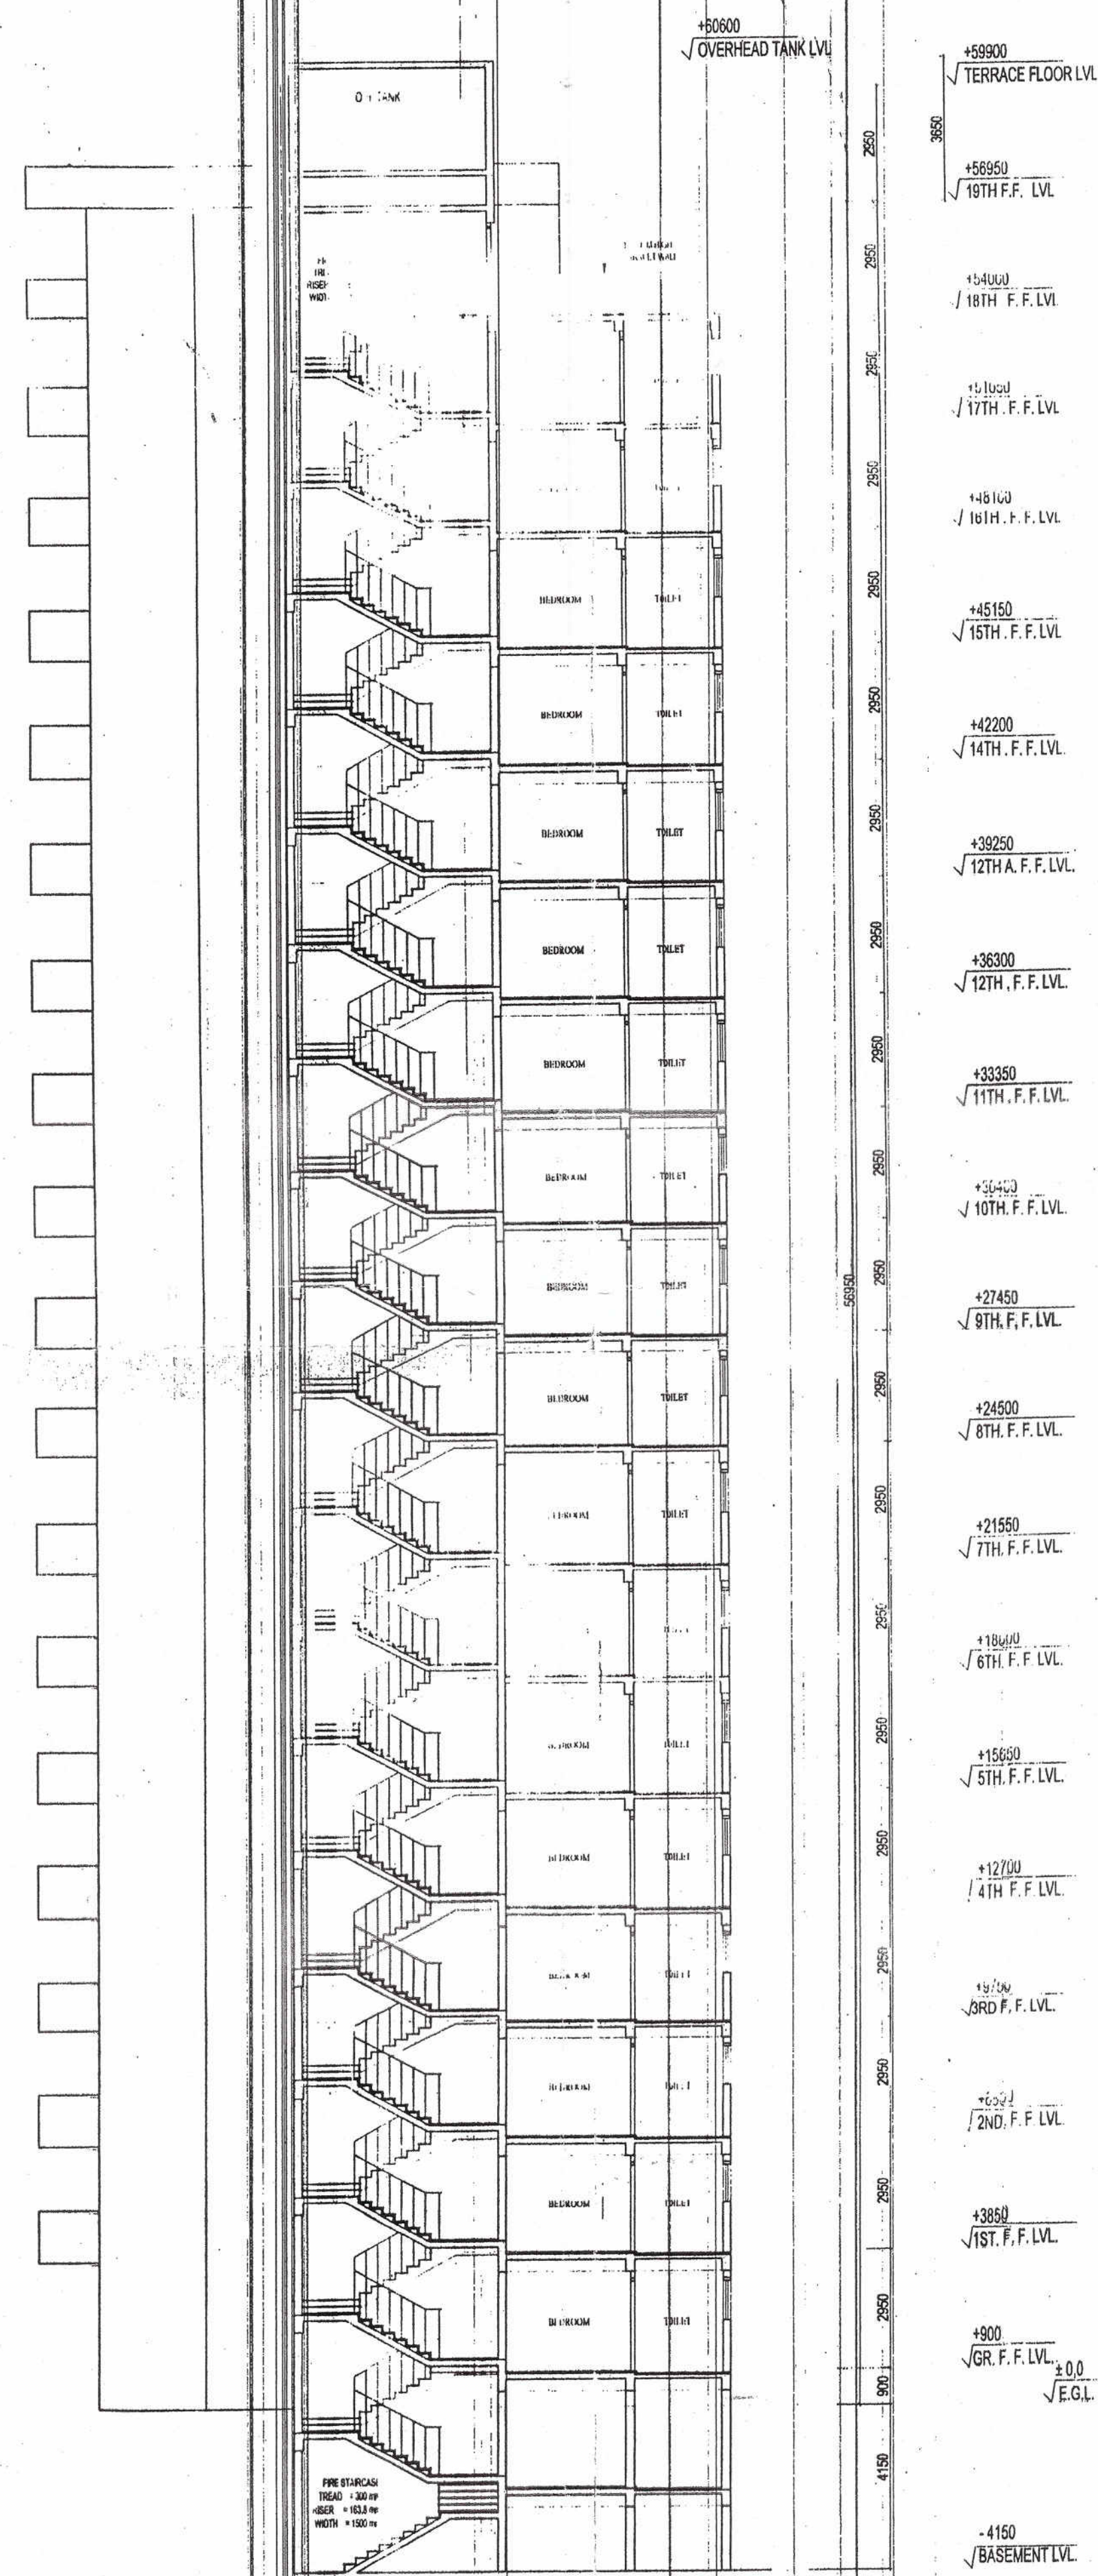


SECTION - X1

This drawing is a "COPYRIGHT" contents of this drawing or part thereof may not be used or reproduced without the permission of the Architect

NO. OF PRINTS	DATE	ISSUED TO	REMARKS
REVISION	DATE	DESCRIPTION	BY

NOTES:
1. ANY HABITABLE ROOM, TOILET, KITCHEN ETC. IF IT IS NOT NATURALLY VENTILATED WILL BE MECHANICALLY VENTILATED.
2. FIRE STAIRCASE IS OF PRESSURISED TYPE AS PER N.B.C.

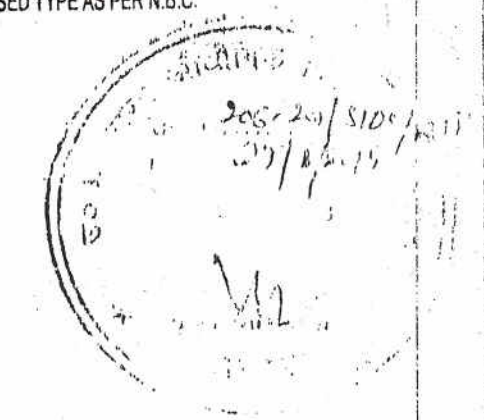

□ FAR AREA
▨ NON FAR AREA

OWNER
OASIS BUILD MART (INDIA) PVT. LTD.

SUBMISSION DRAWING

PROJECT
VENETIA HEIGHTS
PROPOSED GROUP HOUSING FOR OASIS BUILD MART (INDIA) PVT. LTD.
AT PLOT NO. HRA-12A AT I.A. SURAJPUR SITE-C (EXTN)
HOUSING SECTOR, PHASE-2, G.B. NAGAR, (U.P.)

DATE	PROJECT INCH.	CHECKED BY
03-07-14	PANKAJ SHARMA	RAVINDRA SINGH
SCALE	DEALT BY	APPROVED BY
1:100	SUBODH	VISHAL SHARMA

DRAWING TITLE
SECTION - X1

TOWER VAULT

OWNER SIGN
For Oasis Build Mart (India) Pvt. Ltd.
Auth. Signatory/Director

ARCHITECT SIGN
VISHAL SHARMA
ARCHITECT
CA-98/23261
8310164868
NEW DELHI

ARCHITECTS
Confluence
8-29, GK-2 Ph. +91-11-28218006 cca@confluence.com Member of IACI
N.D-48, INDIA Ph. +91-11-42564768 www.confluence.com ISO-9001:2000
architecture urban design hospitality interiors

DRAWING NO. 038 REVISION