



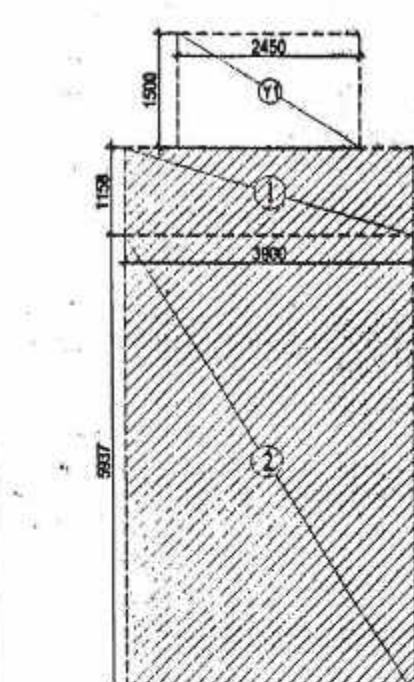


AREA DIAGRAM FOR UNIT-1

S.NO.	PARTICULARS	AREA (SQ.M)
1	COVERED AREA OF UNIT	4.516
2	COVERED AREA OF UNIT	23.154
TOTAL FAR AREA		27.671
NON F.A.R. AREA OF BALCONY		
Y1	2.450 X 1.500	3.675
TOTAL AREA		31.346
COVERAGE AREA OF UNIT-1 = F.A.R. AREA + NON FAR AREA OF		
1	F.A.R. AREA	27.671
2	NON FAR AREA OF BALCONY	3.675
TOTAL AREA		31.346

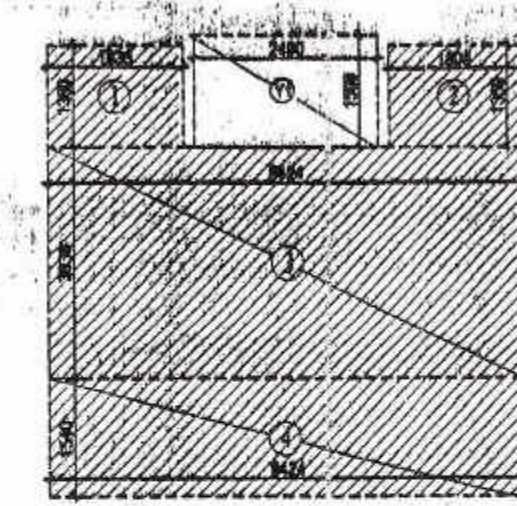


AREA DIAGRAM FOR UNIT-2

S.NO.	PARTICULARS	AREA (SQ.M)
1	COVERED AREA OF UNIT	2.493
2	COVERED AREA OF UNIT	2.457
3	COVERED AREA OF UNIT	19.516
4	COVERED AREA OF UNIT	9.993
TOTAL FAR AREA		34.359
NON F.A.R. AREA OF BALCONY		
Y1	2.490 X 1.500	3.735
TOTAL AREA		37.35
COVERAGE AREA OF UNIT-2 = F.A.R. AREA + NON FAR AREA OF BALCONY		
1	F.A.R. AREA	34.359
2	NON FAR AREA OF BALCONY	3.735
TOTAL AREA		38.094

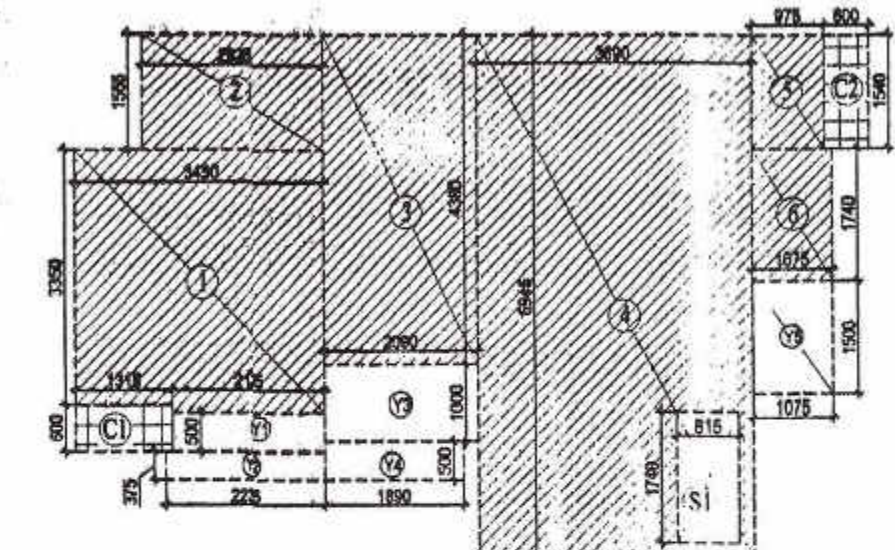

AREA DIAGRAM FOR UNIT-3


S.NO.	PARTICULARS	AREA (SQ.M)
1	COVERED AREA OF UNIT	11.958
2	COVERED AREA OF UNIT	3.928
3	COVERED AREA OF UNIT	9.154
4	COVERED AREA OF UNIT	25.827
5	COVERED AREA OF UNIT	1.902
6	COVERED AREA OF UNIT	1.871
TOTAL FAR AREA		53.637
AREA SUBTRACTION		
S1	0.815 X 1.740	1.418
TOTAL		1.418
TOTAL 15% ADDITIONAL F.A.R. AREA		52.219
NON F.A.R. AREA OF BALCONY		
Y1	2.135 X 0.500	1.068
Y2	2.235 X 0.375	0.838
Y3	2.090 X 1.000	2.090
Y4	1.890 X 0.500	0.945
Y5	1.075 X 1.500	1.613
TOTAL AREA		6.553
15% F.A.R. AREA OF CUPBOARD		
C1	1.315 X 0.600	0.789
C2	0.800 X 1.540	0.924
TOTAL AREA		1.713
COVERAGE AREA = TOTAL F.A.R. AREA + NON FAR AREA OF BALCONY + CUPBOARD AREA		
1	F.A.R. AREA	52.219
2	NON FAR AREA OF BALCONY	6.553
3	15% F.A.R. AREA OF CUPBOARD	1.713
TOTAL AREA		60.485

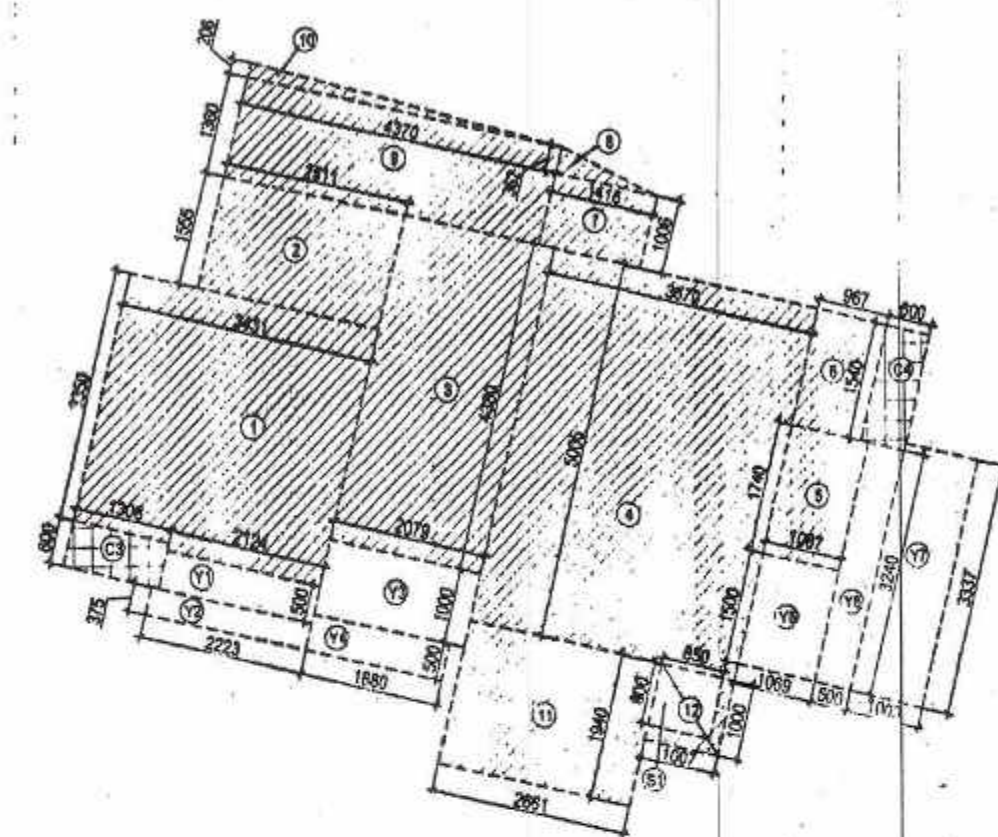

AREA DIAGRAM FOR UNIT-4


S.NO.	PARTICULARS	AREA (SQ.M)
1	COVERED AREA OF UNIT	11.404
2	COVERED AREA OF UNIT	3.905
3	COVERED AREA OF UNIT	9.106
4	COVERED AREA OF UNIT	18.368
5	COVERED AREA OF UNIT	1.871
6	COVERED AREA OF UNIT	1.450
7	COVERED AREA OF UNIT	1.424
8	COVERED AREA OF UNIT	0.245
9	COVERED AREA OF UNIT	0.843
10	COVERED AREA OF UNIT	0.450
11	COVERED AREA OF UNIT	0.162
12	COVERED AREA OF UNIT	1.007
TOTAL FAR AREA		60.489
AREA SUBTRACTION		
S1	0.800 X 0.800	0.640
TOTAL		0.640
TOTAL F.A.R. AREA		59.789
NON F.A.R. AREA OF BALCONY		
Y1	2.124 X 0.500	1.062
Y2	2.223 X 0.375	0.834
Y3	2.079 X 1.000	2.079
Y4	1.880 X 0.500	0.940
Y5	1.090 X 1.500	1.635
Y6	0.820 X 3.240	2.657
Y7	1.003 X 3.337	3.347
TOTAL AREA		11.485
15% F.A.R. AREA OF CUPBOARD		
C1	1.308 X 0.600	0.785
C2	0.800 X 1.540	0.924
TOTAL AREA		1.709
COVERAGE AREA = TOTAL F.A.R. AREA + NON FAR AREA OF BALCONY + CUPBOARD AREA		
1	F.A.R. AREA	59.789
2	NON FAR AREA OF BALCONY	11.485
3	15% F.A.R. AREA OF CUPBOARD	1.709
TOTAL AREA		72.983

S.NO.	PARTICULARS	AREA (SQ.M)
1	FAR AREA OF UNIT-1	27.671
2	FAR AREA OF UNIT-2	34.359
3	FAR AREA OF UNIT-3	52.219
4	FAR AREA OF UNIT-4	59.789
5	FAR AREA OF CIRCULATION	74.313
6	FAR AREA OF CONNECTING BEAM	0.468
TOTAL FAR AREA		457.695

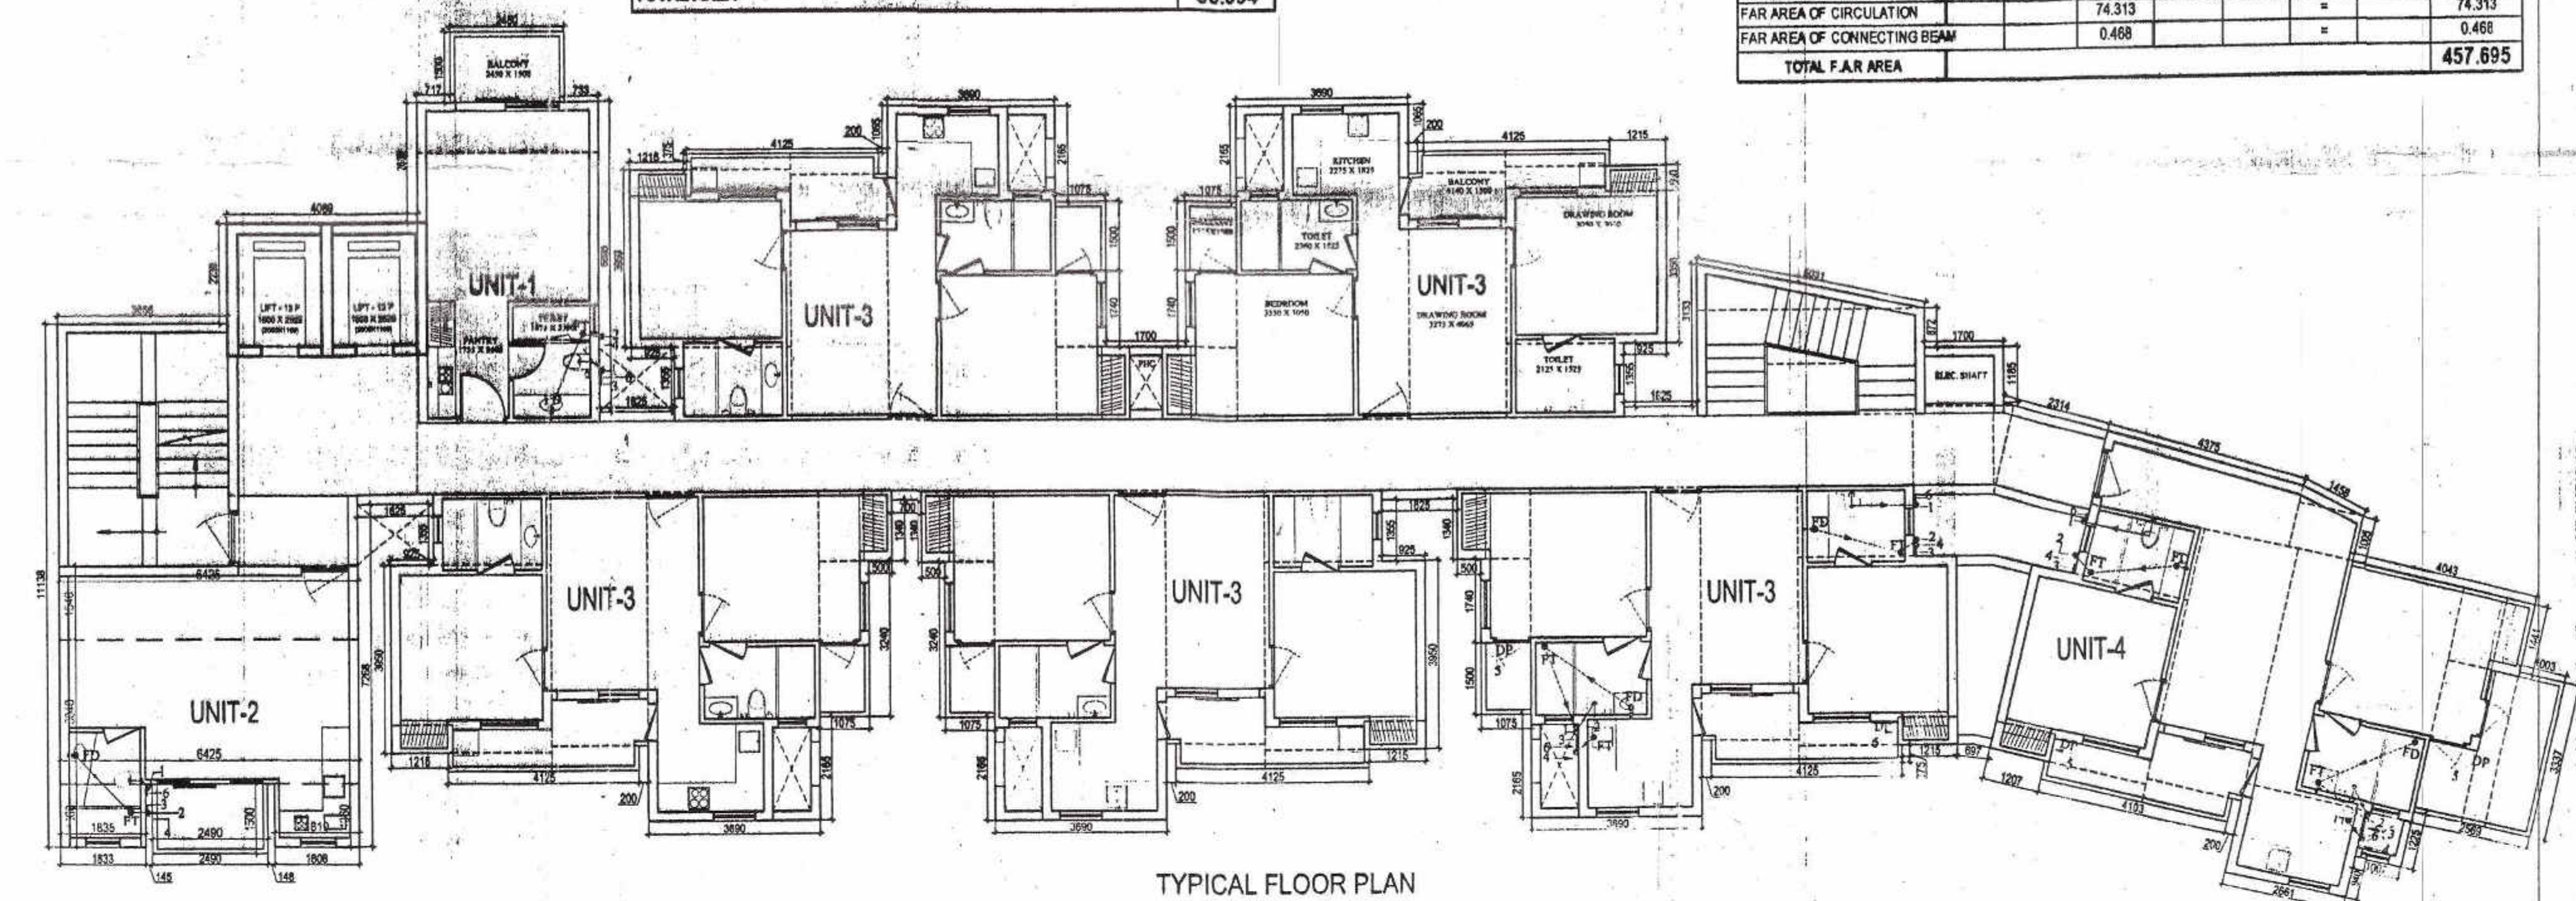

TYPICAL FLOOR PLAN (2nd TO 17th FLOOR)

S.NO.	TYPE	WIDTH	HEIGHT	CLL	UNTEL	REMARKS
1	D1	1000	2150	-	2150	BEDROOM
2	D2	800	2150	-	2150	TOILET
3	D3	800	2150	-	2150	BED ROOM
4	DW1	3450	2400	0.300	2400	DRAWING RM.
5	DW2	2200	2400	0.300	2400	BEDROOM
6	DW3	1710	2400	0.300	2400	MAIN ENTRY
7	DW4	1650	2400	0.300	2150	DRAWING RM.
8	DW5	1420	2150	0.300	2150	DRAWING RM.
9	DW6	2020	2150	0.300	2150	TERRACE ENT.
10	DW7	2095	2400	0.300	2400	BALCONY
11	DW8	1990	2400	0.300	2400	BALCONY
12	W1	3190	2400	0.300	2400	DINING
13	W2	1990	2150	0.300	2150	STAIRCASE
14	W3	800	1300	850	2450	TOILET

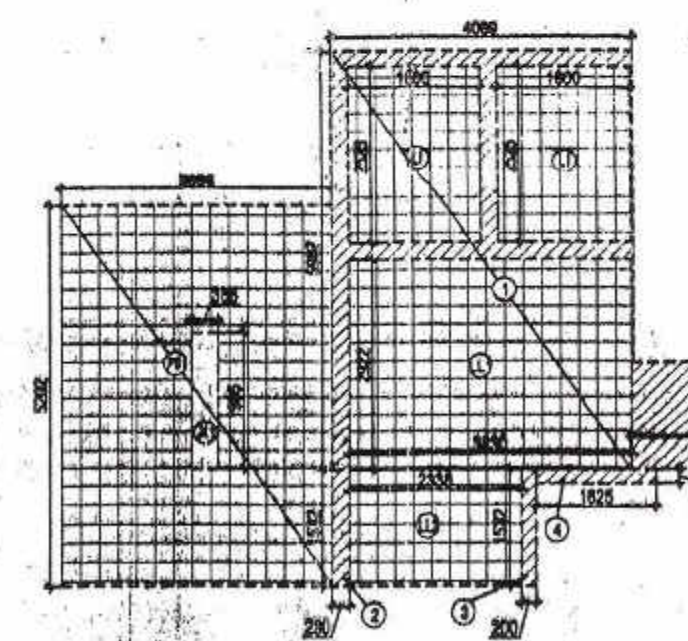

AREA DIAGRAM FOR CIRCULATION AREA

AREA CALCULATION FORWARDS 15% ADDITIONAL F.A.R AT TYPICAL FLOOR				
S.NO	PARTICULARS			AREA (SQ.M)
FIRE STAIRCASE FHC SHAFT & ELECTRICAL SHAFT AREA				
FS1		3.856	X	5.202
ES1		1.600	X	1.000
FH1		0.700	X	1.140
TOTAL AREA				21.317
LIFT & LIFT LOBBY				
L1	2	X	1.900	X
L1			3.800	X
L2			2.338	X
TOTAL LIFT LOBBY AREA				23.883
CUPBOARDS				
C1	5	X	1.315	X
C2	5	X	0.808	X
C3			1.308	X
C4			0.800	X
TOTAL AREA				10.274
TOTAL				55.453
AREA SUBTRACTION				
X1			0.356	X
TOTAL				0.678
TOTAL 15% ADDITIONAL F.A.R AREA				54.775