


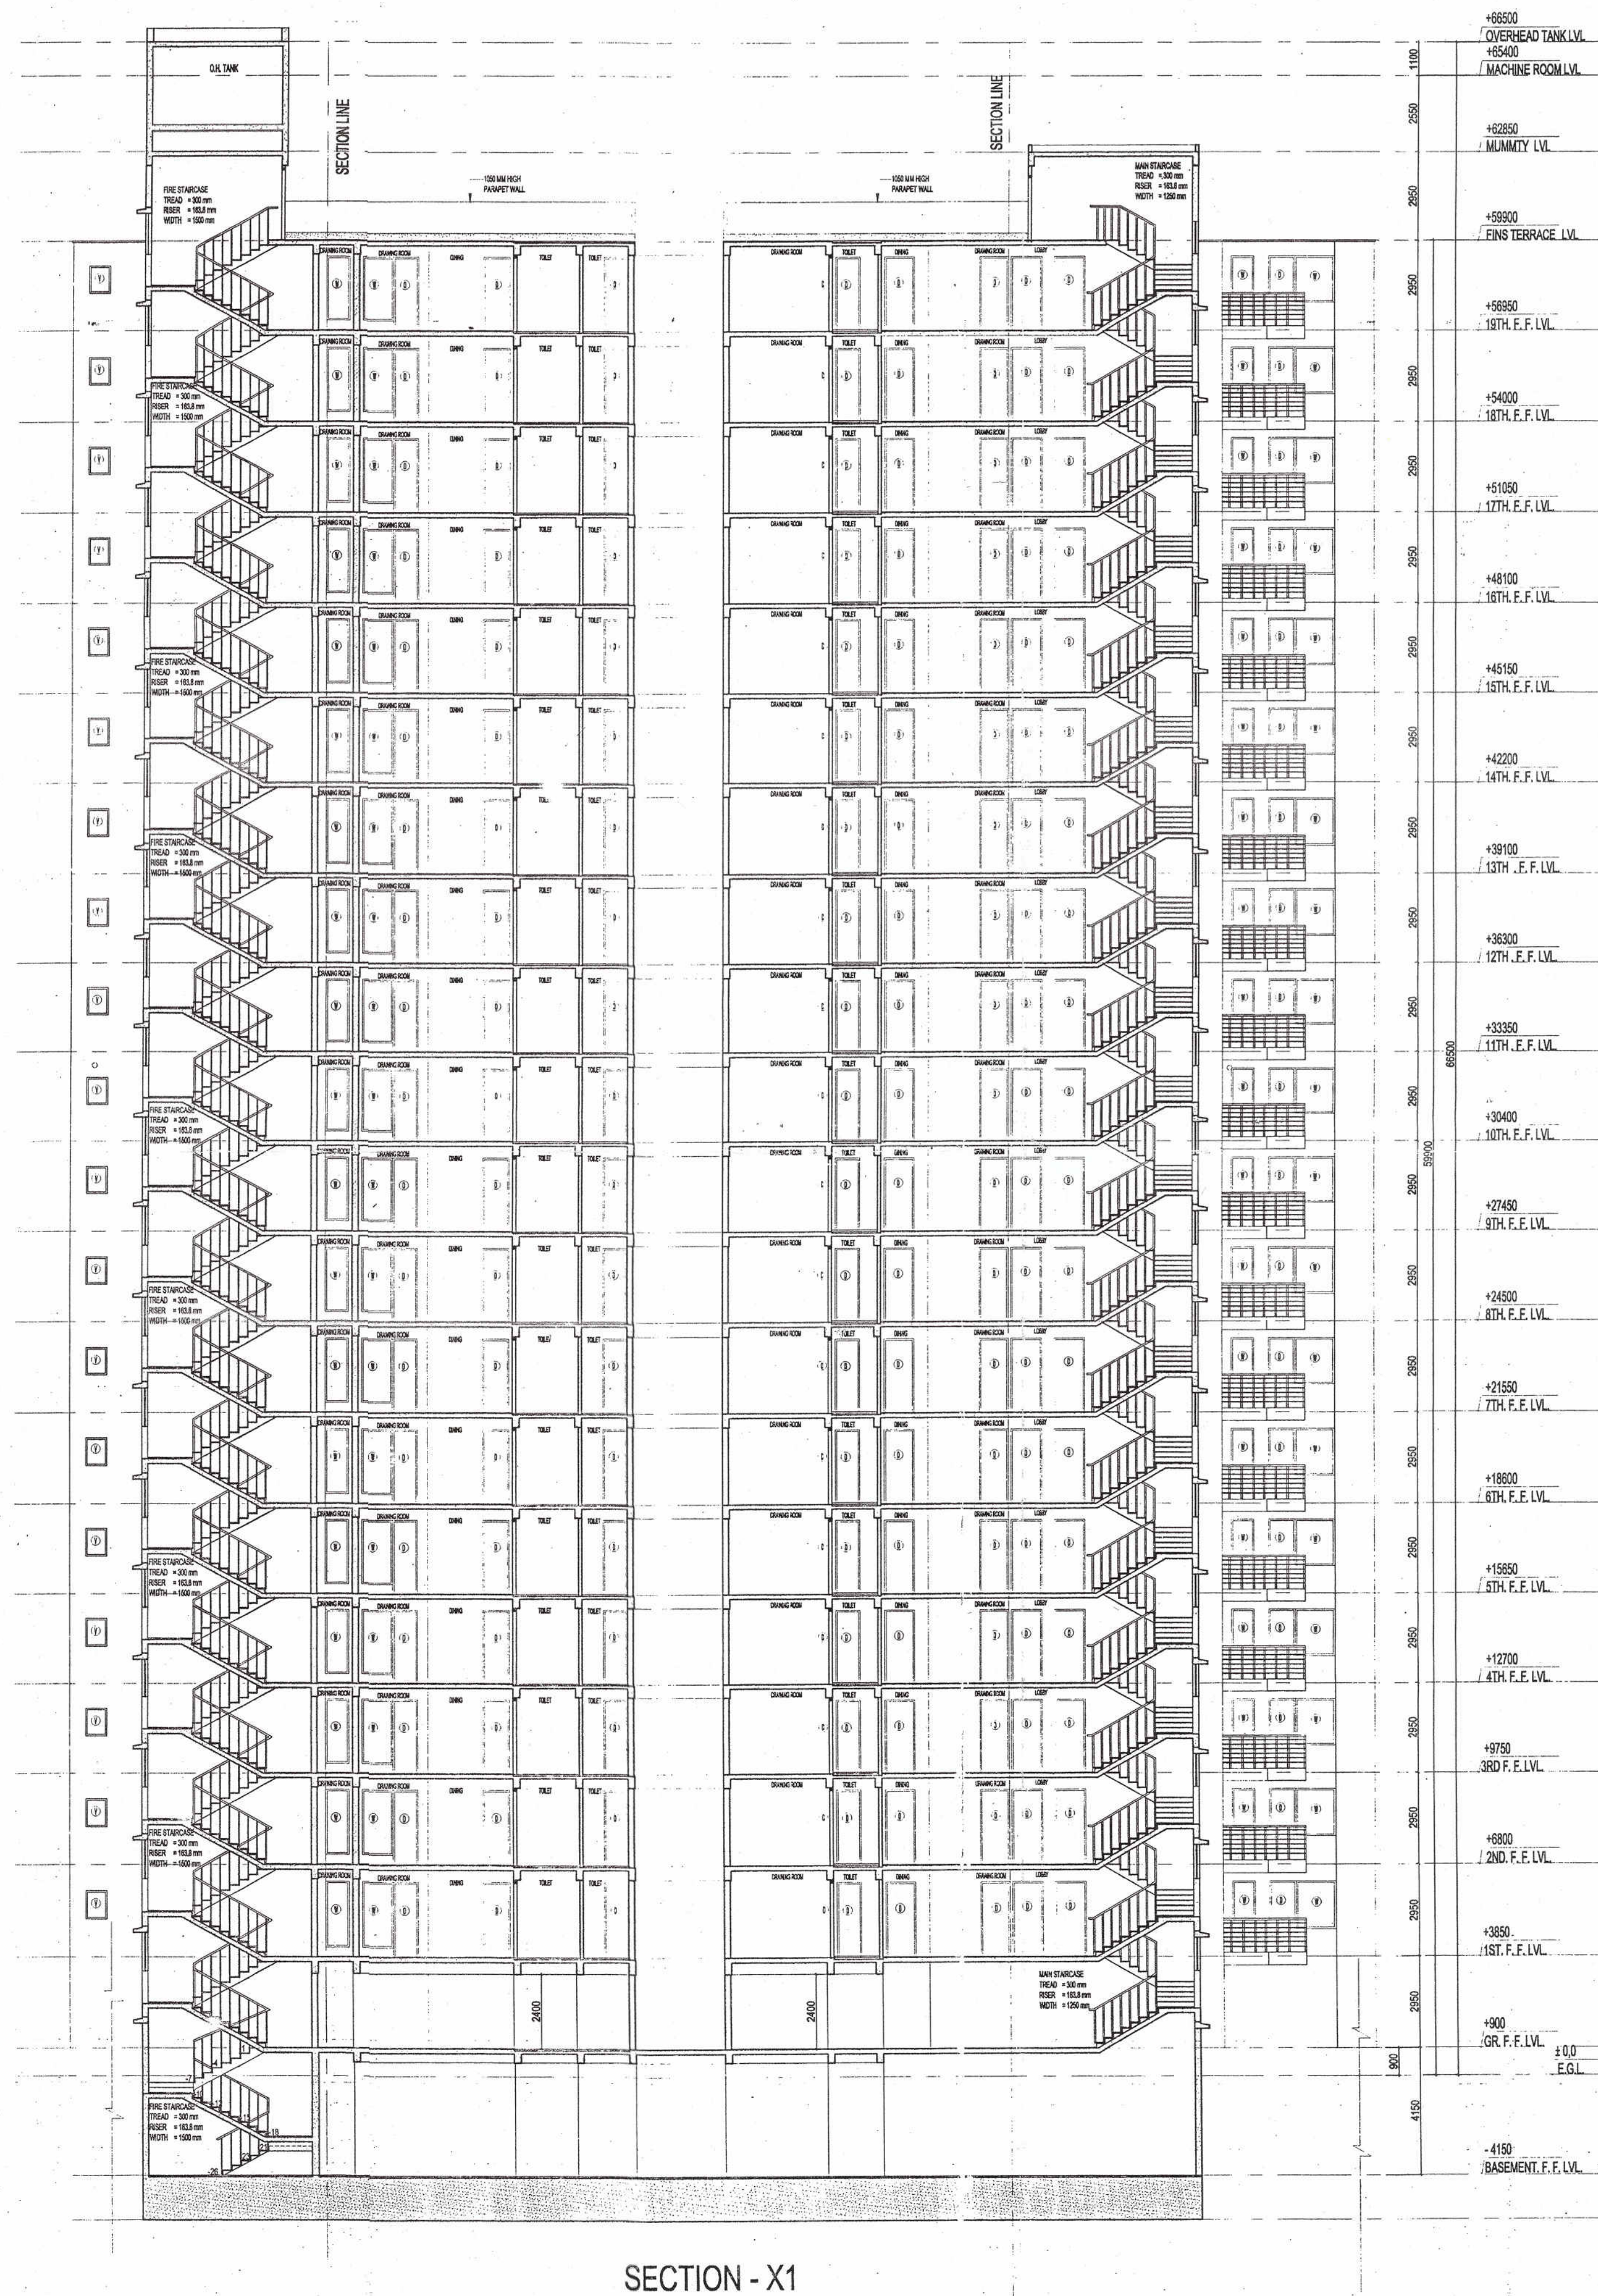

SECTION - X1

This drawing is a "COPYRIGHT" contents of this drawing or part thereof may not be used or reproduced without the permission of the Architect

NO. OF PRINTS	DATE	ISSUED TO	REMARKS
REVISION	DATE	DESCRIPTION	BY

NOTES:
1. ANY HABITABLE ROOM, TOILET, KITCHEN ETC. IF IT IS NOT NATURALLY VENTILATED WILL BE MECHANICALLY VENTILATED.
2. FIRE STAIRCASE IS OF PRESSURISED TYPE AS PER N.B.C.



OWNER
OASIS BUILD MART (INDIA) PVT. LTD.

SUBMISSION DRAWING

PROJECT

VENETIA HEIGHTS

PROPOSED GROUP HOUSING FOR OASIS BUILD MART (INDIA) PVT. LTD.
AT PLOT NO. HRA -12A AT LA SURAJPUR SITE-C (EXTT.)
HOUSING SECTOR, PHASE-2, G.B. NAGAR, (U.P.)

DATE	PROJECT INCH.	CHECKED BY
03-07-14	PANKAJ SHARMA	RAVINDRA SINGH
SCALE	DEALT BY	APPROVED BY
1:100	SUBODH SHARMA	VISHAL SHARMA

DRAWING TITLE

SECTION - X1

TOWER-B

OWNER SIGN

For Oasis Buildmart (India) Pvt. Ltd.

Auth. Signatory/Director

ARCHITECT SIGN

For Oasis Buildmart (India) Pvt. Ltd.
ARCHITECT
CA-38/23261
9310164868
NEW DELHI

ARCHITECTS

Confluence

8-29, GK-2 N.D-48, INDIA Ph: +91-11-29216008 Fax: +91-11-45547488 www.confluence.com
Member of ISO 9001:2000
architecture urban design hospitality interiors

DRAWING NO. 23

REVISION