


[REVISED PLAN]

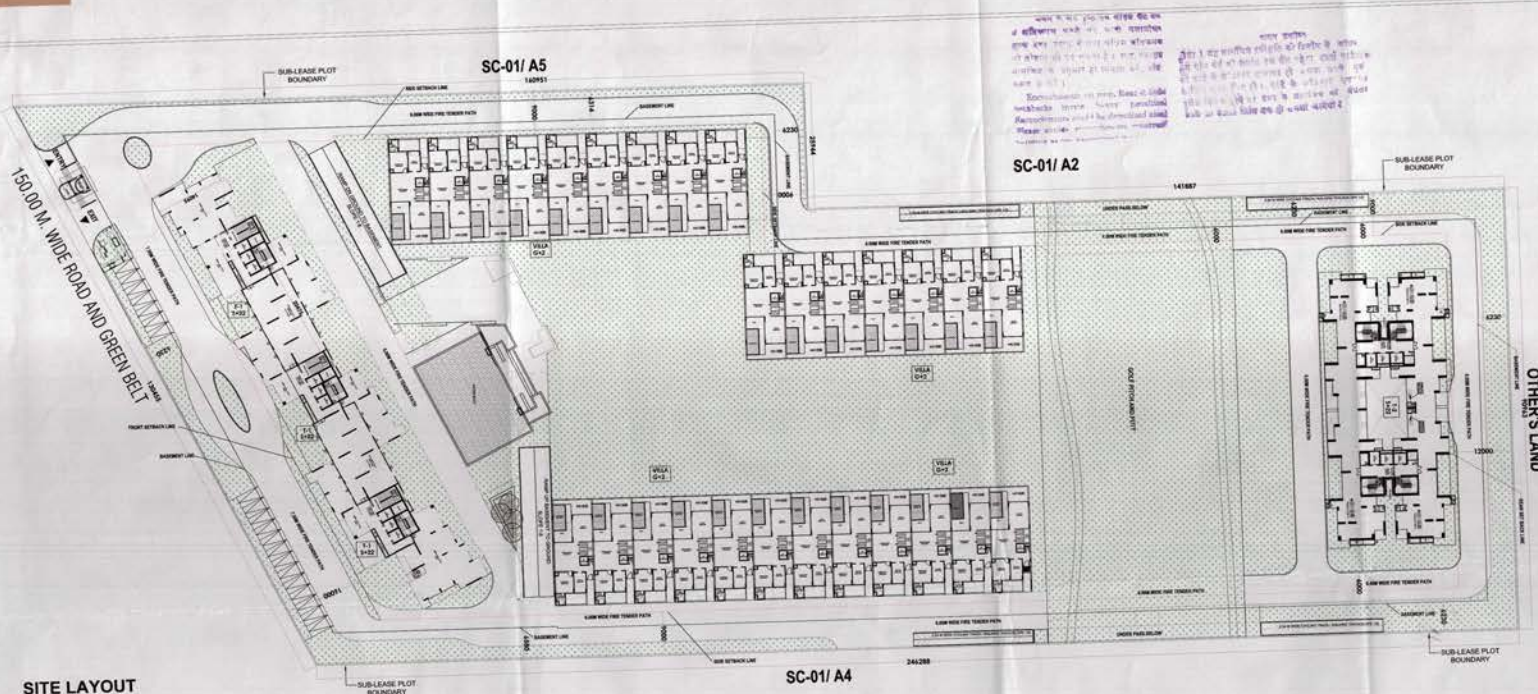


AREA STATEMENT AS PER APPROVED MASTER PLAN FOR LAND PARCEL A-03

S.NO.	DESCRIPTION	AREA	SQ.M.
1	LAND PARCEL AREA	28,326.30	SQ.M.
2	PERMISSIBLE GROUND COVERAGE	7,531.300	SQ.M.
3	PROPOSED GROUND COVERAGE	7,150.393	SQ.M.
4	ADDITIONAL GREEN F.A.R @ 5%	45,000.00	SQ.M.
5	PERMISSIBLE RESIDENTIAL F.A.R	2,200.00	SQ.M.
6	TOTAL PERMISSIBLE F.A.R	47,250.00	SQ.M.
7	PROPOSED RESIDENTIAL F.A.R	47,112.378	SQ.M.
8	PERMISSIBLE SERVICE AREA	6,700.00	SQ.M.
9	PROPOSED BASEMENT AREA	19,930.350	SQ.M.
10	ECS REQUIRED	991	ECS
11	PROPOSED ECS	636	ECS
12	REQUIRED GREEN AREA @ 50% OF OPEN AREA	10,987.954	SQ.M.
13	PROPOSED GREEN AREA	12,779.485	SQ.M.
14	NUMBER OF TREES REQUIRED (OPEN AREA/200)	211.759	NOS.
15	PROPOSED TREES	212	NOS.
16	PERMISSIBLE DWELLING UNITS	330	NOS.
17	PROPOSED DWELLING UNITS @ 5%	34	NOS.
18	ADDITIONAL DWELLING UNITS	336	NOS.
19	TOTAL PERMISSIBLE DWELLING UNITS	336	NOS.
20	PROPOSED DWELLING UNITS	1512	NOS.
21	PROPOSED DENSITY (D.U. X 4.5)	75,042.964	SQ.M.

SITE LAYOUT

PROPOSED FAR AREA

S.NO.	TOWER	FLOOR	TOWER-1		TOWER-2		VELLA		TOTAL FAR AREA	TOTAL NON FAR AREA	TOTAL FARMHOUSE FAR
			AREA (SQ.M.)	NO. OF DW.	AREA (SQ.M.)	NO. OF DW.	AREA (SQ.M.)	NO. OF DW.			
