


आवक संख्या  

19/5/15  
573

Map for proposed Building as per By-Laws submitted for approval. Please.

P. K. Amat. Anil. Arch. Architect

[REVISED PLAN]

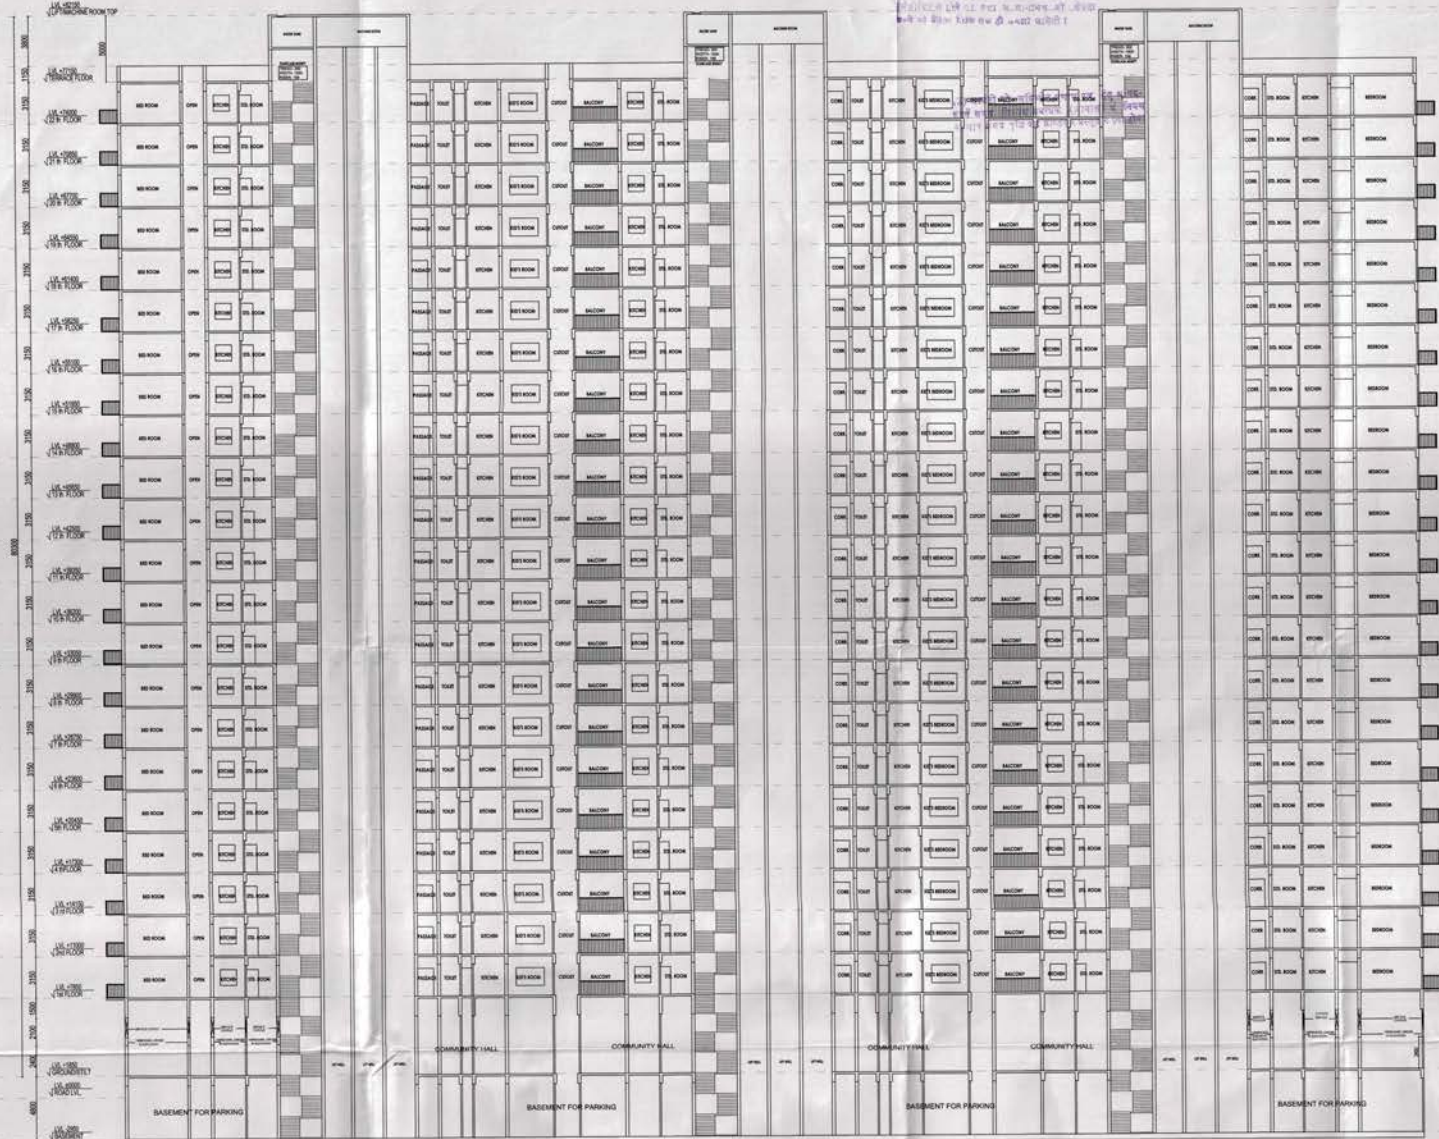

SECTION AA'

SUBMISSION DRAWING  
PROJECT:  
**PROPOSED REVISED PLAN FOR SPORTS CITY AT LAND PARCEL SC-01/A-03, SECTOR-150,NOIDA (U.P) FOR M/S LOGIX HEIGHTS PVT. LTD.**

DRAWING TITLE:  
**TOWER - 1 SECTION**

For Logix Heights Pvt. Ltd.  
*Arvind*  
Arvind Kumar Jain, Architect  
Council of Architecture  
Regn. No. CA/650847  
Authorised Signatory

OWNER'S SIGN ARCHITECT'S SIGN



SCALE: 1:200  
DESIGN BY: \_\_\_\_\_  
CHECKED BY: \_\_\_\_\_  
DEALT BY: \_\_\_\_\_  
DATE: -  
DRG. No. SD-07