
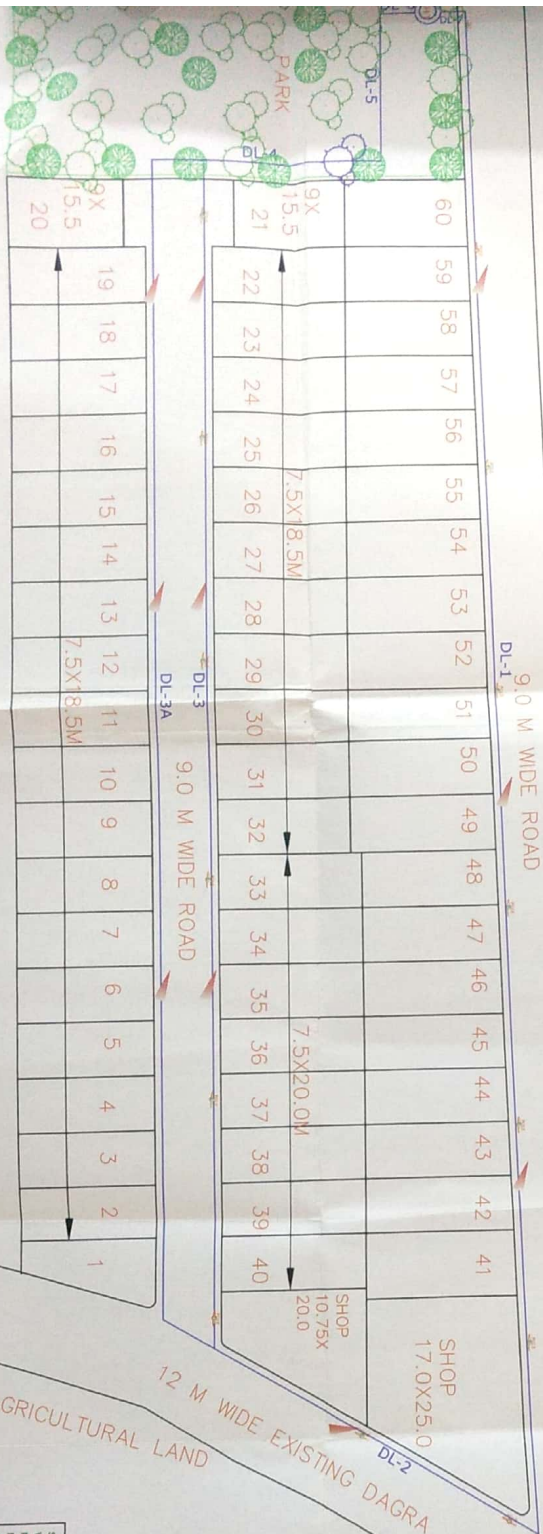
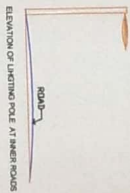


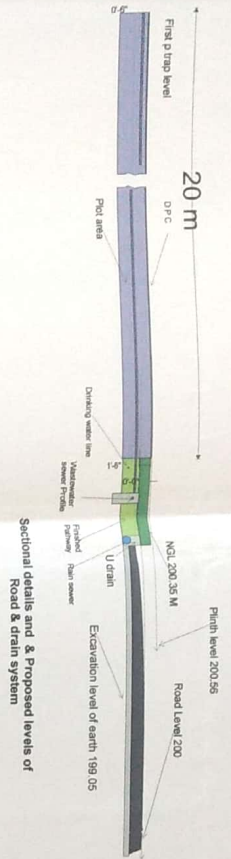

Design criteria for sewer lines

Line	Velocity @ 1/2 full	Length (m)
DL-1	0.85 m/s minimum	207.43
DL-2	0.85 m/s minimum	59.22
DL-3	0.85 m/s minimum	157.61
DL-3A	0.85 m/s minimum	161.69
DL-4	0.85 m/s minimum	31.64
DL-5	0.85 m/s minimum	19.84
DL-6	0.85 m/s minimum	4.72
DL-7	0.85 m/s minimum	3.30

PROPOSED LAYOUT PLAN OF RESIDENTIAL SCHEME KALASH RESIDENCY IN KHASRA NO. 199 SITUATED AT MAUZA BARAULAHIR TALGANI WARD AGRA

OWNERS : SMT. RANJANA AGRAWAL W/O SHRI PRAMALAD AGRAWAL SHRI RAJEEV AGRAWAL S/O SHR. BRAJMOHAN AGRAWAL

Dinkar Saxena
DINKAR SAXENA
M.B.E., M.L.E., C.Eng., M.A.P.H.E.
Environmental Auditor
M-124455-1

USDS

Design criteria for rainwater	
DRINKING WATER LINE	—
FIRE HYDRANT	1
TREES	1
LIGHTING POLE	1

