

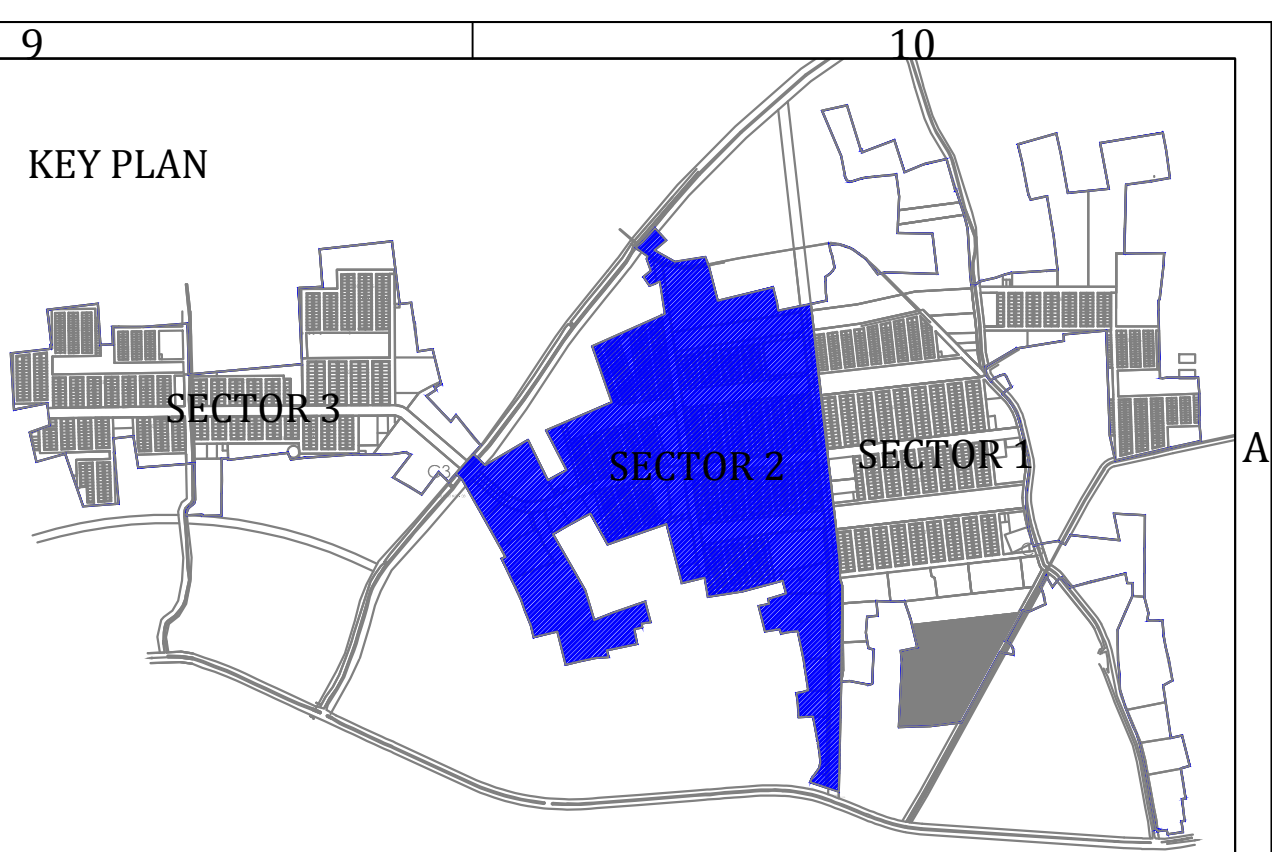


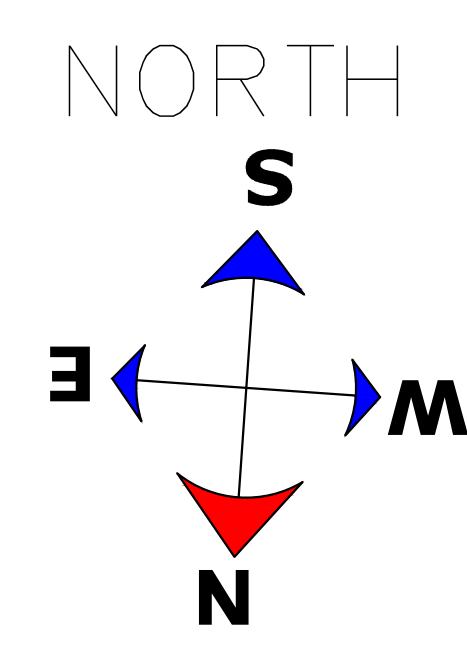

LEGEND

Junction Number	J-1379
Diameter of pipe	63
Length	9
Overhead Tank	
Sluice valve	
Fire Hydrant	
Air Valve	
Drain Valve	
50mm pipeline	
63mm pipeline	
75mm pipeline	
90mm pipeline	
110mm pipeline	
160mm pipeline	
200mm pipeline	
355mm pipeline	

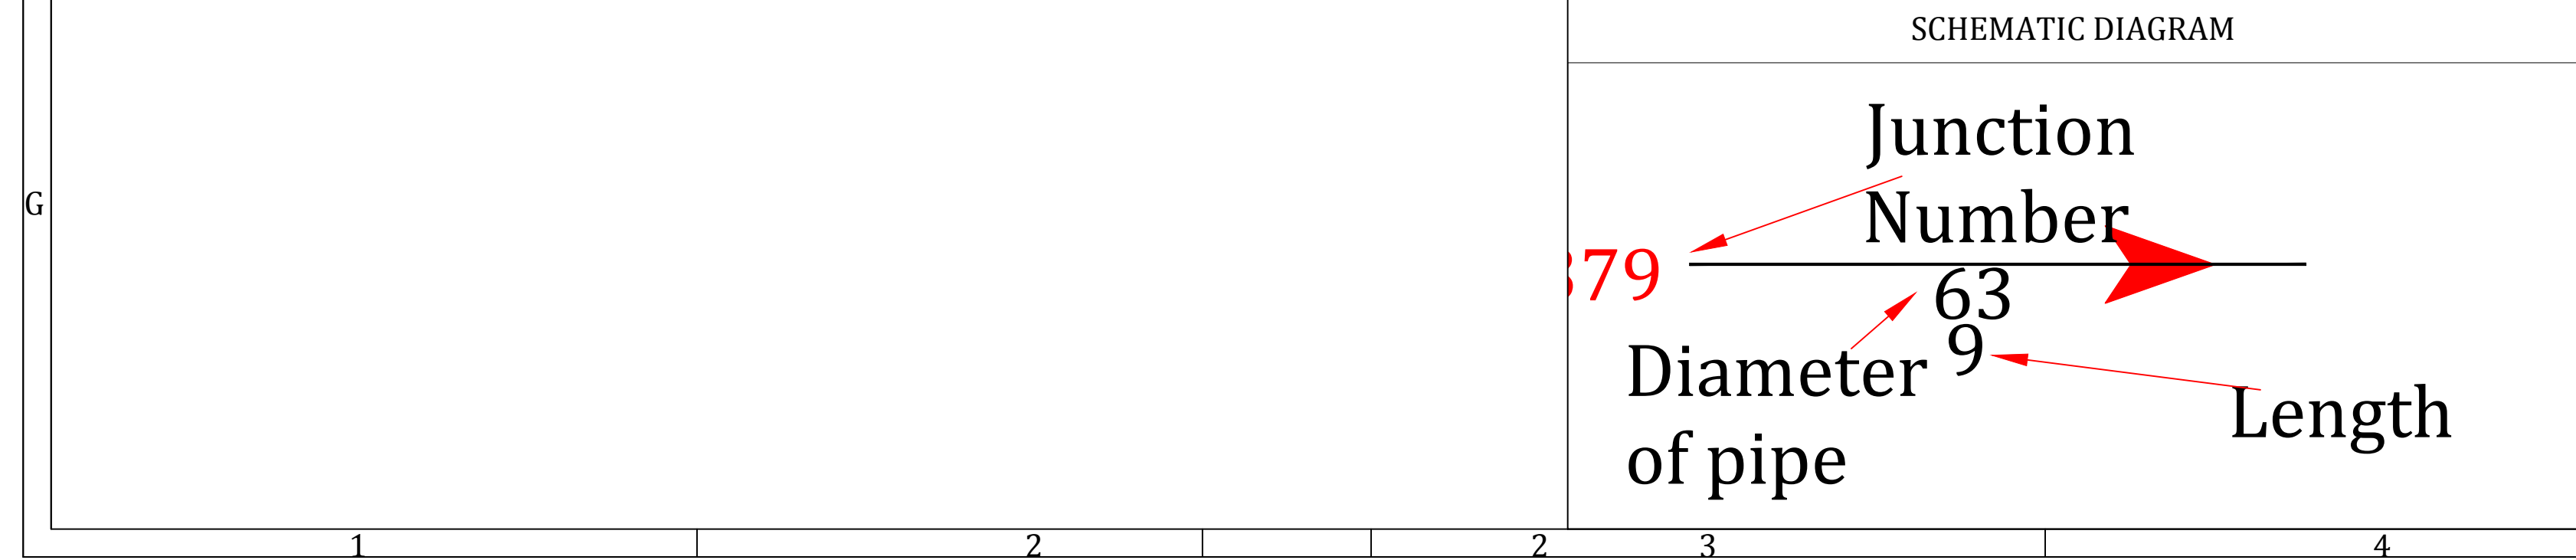

CLIENT 	Suncity Business Tower, 2nd Floor, Sector - 54, Golf Course Road Gurgaon-122002, Haryana, India Tel. 0124 4691000
SUNCITY HI-TECH PROJECTS PVT. LTD MATHURA (DA-1)	
CONSULTANT  DESIGN COLLABORATIVE CONSULTING	ENGINEERS, PLANNERS, PROJECT MANAGERS [An Integrated Real Estate and Infrastructure Consultant] 129, Agarwal Prestige Mall, Near ICT Park No. 2, Road 44, Pitampura, New Delhi - 110054 EMAIL: designcollaborativeconsulting@gmail.com
8	9