



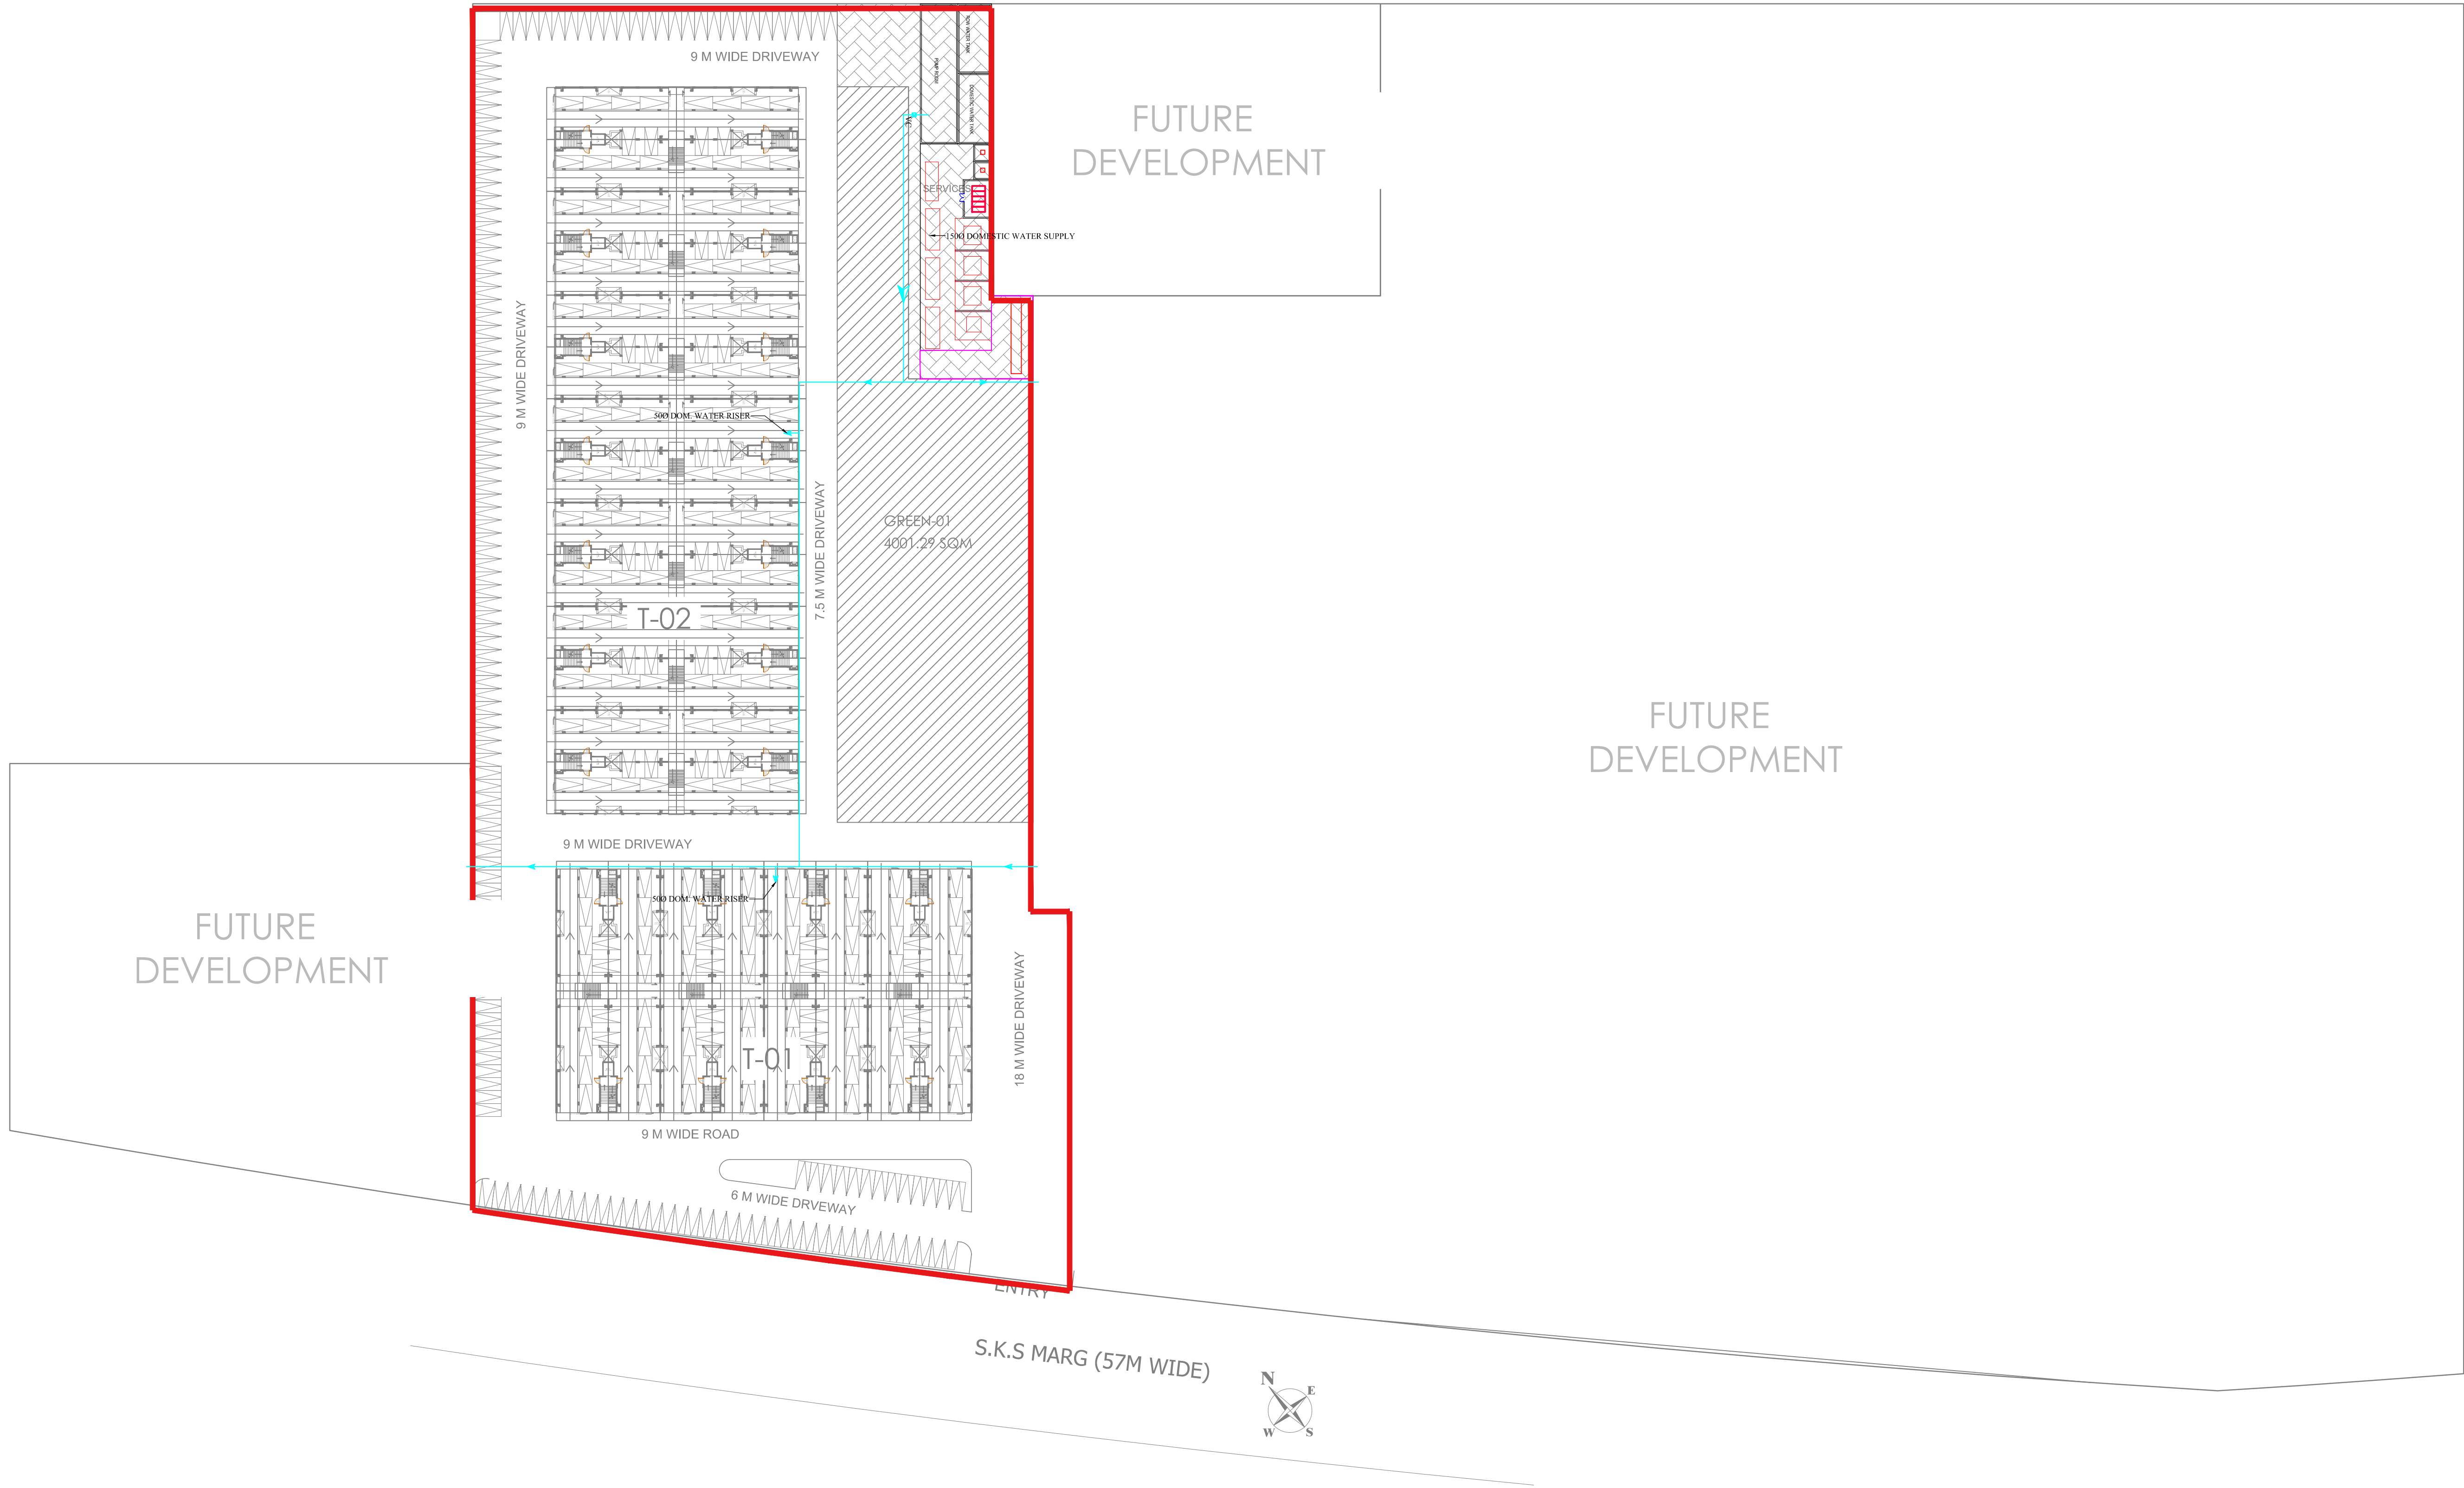

PROJECT TITLE
FLOORS, GH-2,
OAKWOOD ENCLAVE
SECTOR-1, WAVE CITY

ARCHITECT
WAVE INFRATECH
C-1, SECTOR-3, NOIDA

MEP Consultant
PKV Consulting Engineers (P) Ltd.
C-815, DDA Flats, Loni Road, Delhi -110093
TELEFAX - 011-22816297
E-mail:- pramod@pkv.co.in
info@pkv.co.in

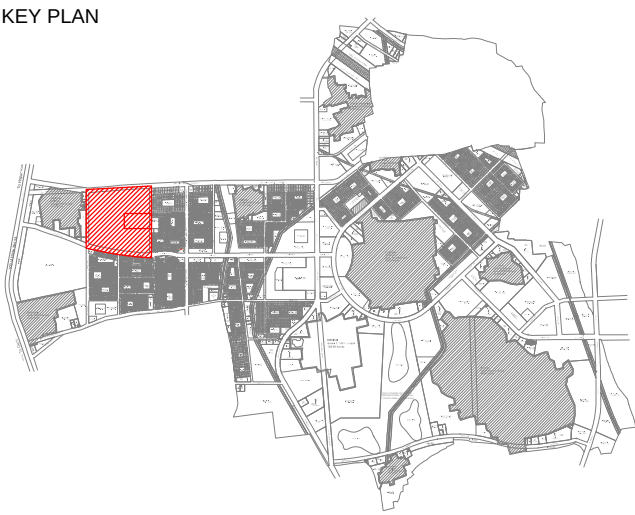

OWNER :-
UPPAL CHADHA HI-TECH DEVELOPERS PVT.
C-1,SECTOR-3 NOIDA

OWNER SIGNATURE

ARCHITECT'S / TOWN PLANNER'S SIGNATURE

SCALE :
N.T.S

DATE :
15.01.2021

CHECKED BY :
P.K.S.

DRAWN BY :
D.K.

DRAWING TITLE
**DOMESTIC WATER NETWORK
PLAN PLUMBING DRAWING
FOR TOWER-T1 & T2**

DRAWING NO.
OW/DW/PL/05

