


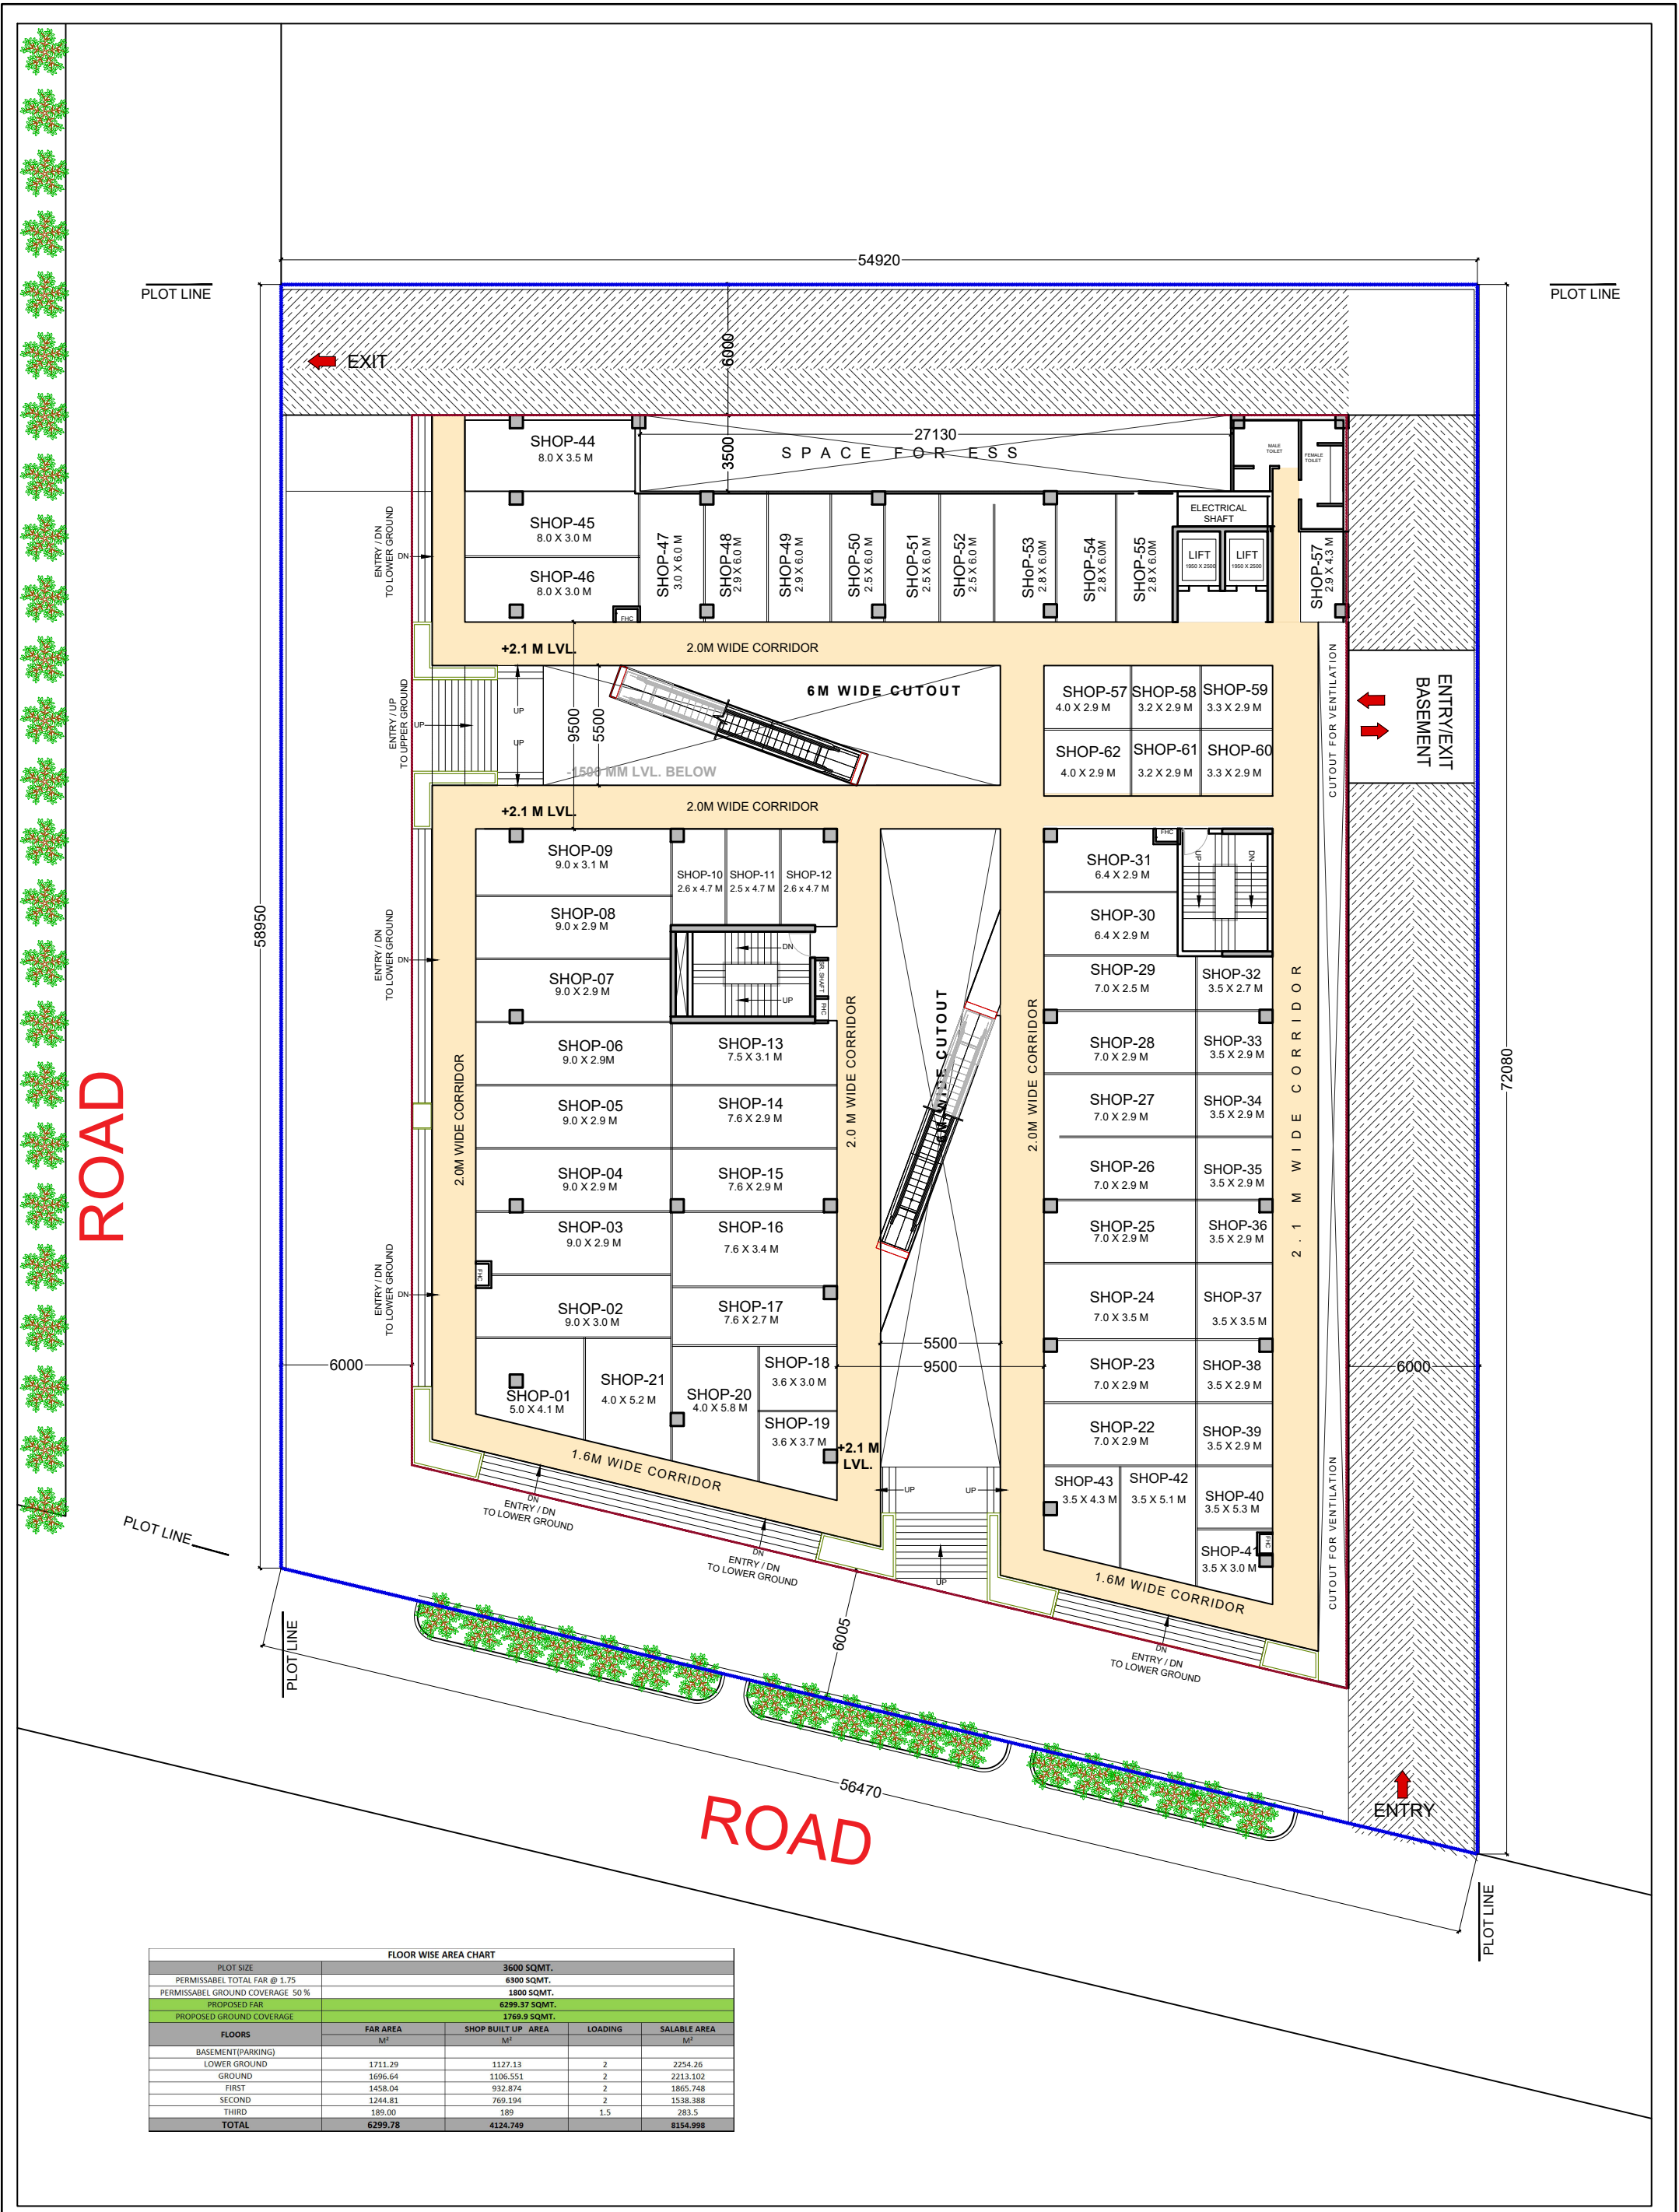

FLOOR WISE AREA CHART				
PLOT SIZE	3600 SQMT.			
PERMISSABEL TOTAL FAR @ 1.75	6300 SQMT.			
PERMISSABEL GROUND COVERAGE 50 %	1800 SQMT.			
PROPOSED FAR	6299.37 SQMT.			
PROPOSED GROUND COVERAGE	1769.9 SQMT.			
FLOORS	FAR AREA M²	SHOP BUILT UP AREA M²	LOADING	SALABLE AREA M²
BASEMENT(PARKING)				
LOWER GROUND	1711.29	1127.13	2	2254.26
GROUND	1696.64	1106.551	2	2213.102
FIRST	1458.04	932.874	2	1865.748
SECOND	1244.81	769.194	2	1538.388
THIRD	189.00	189	1.5	283.5
TOTAL	6299.78	4124.749		8154.998