



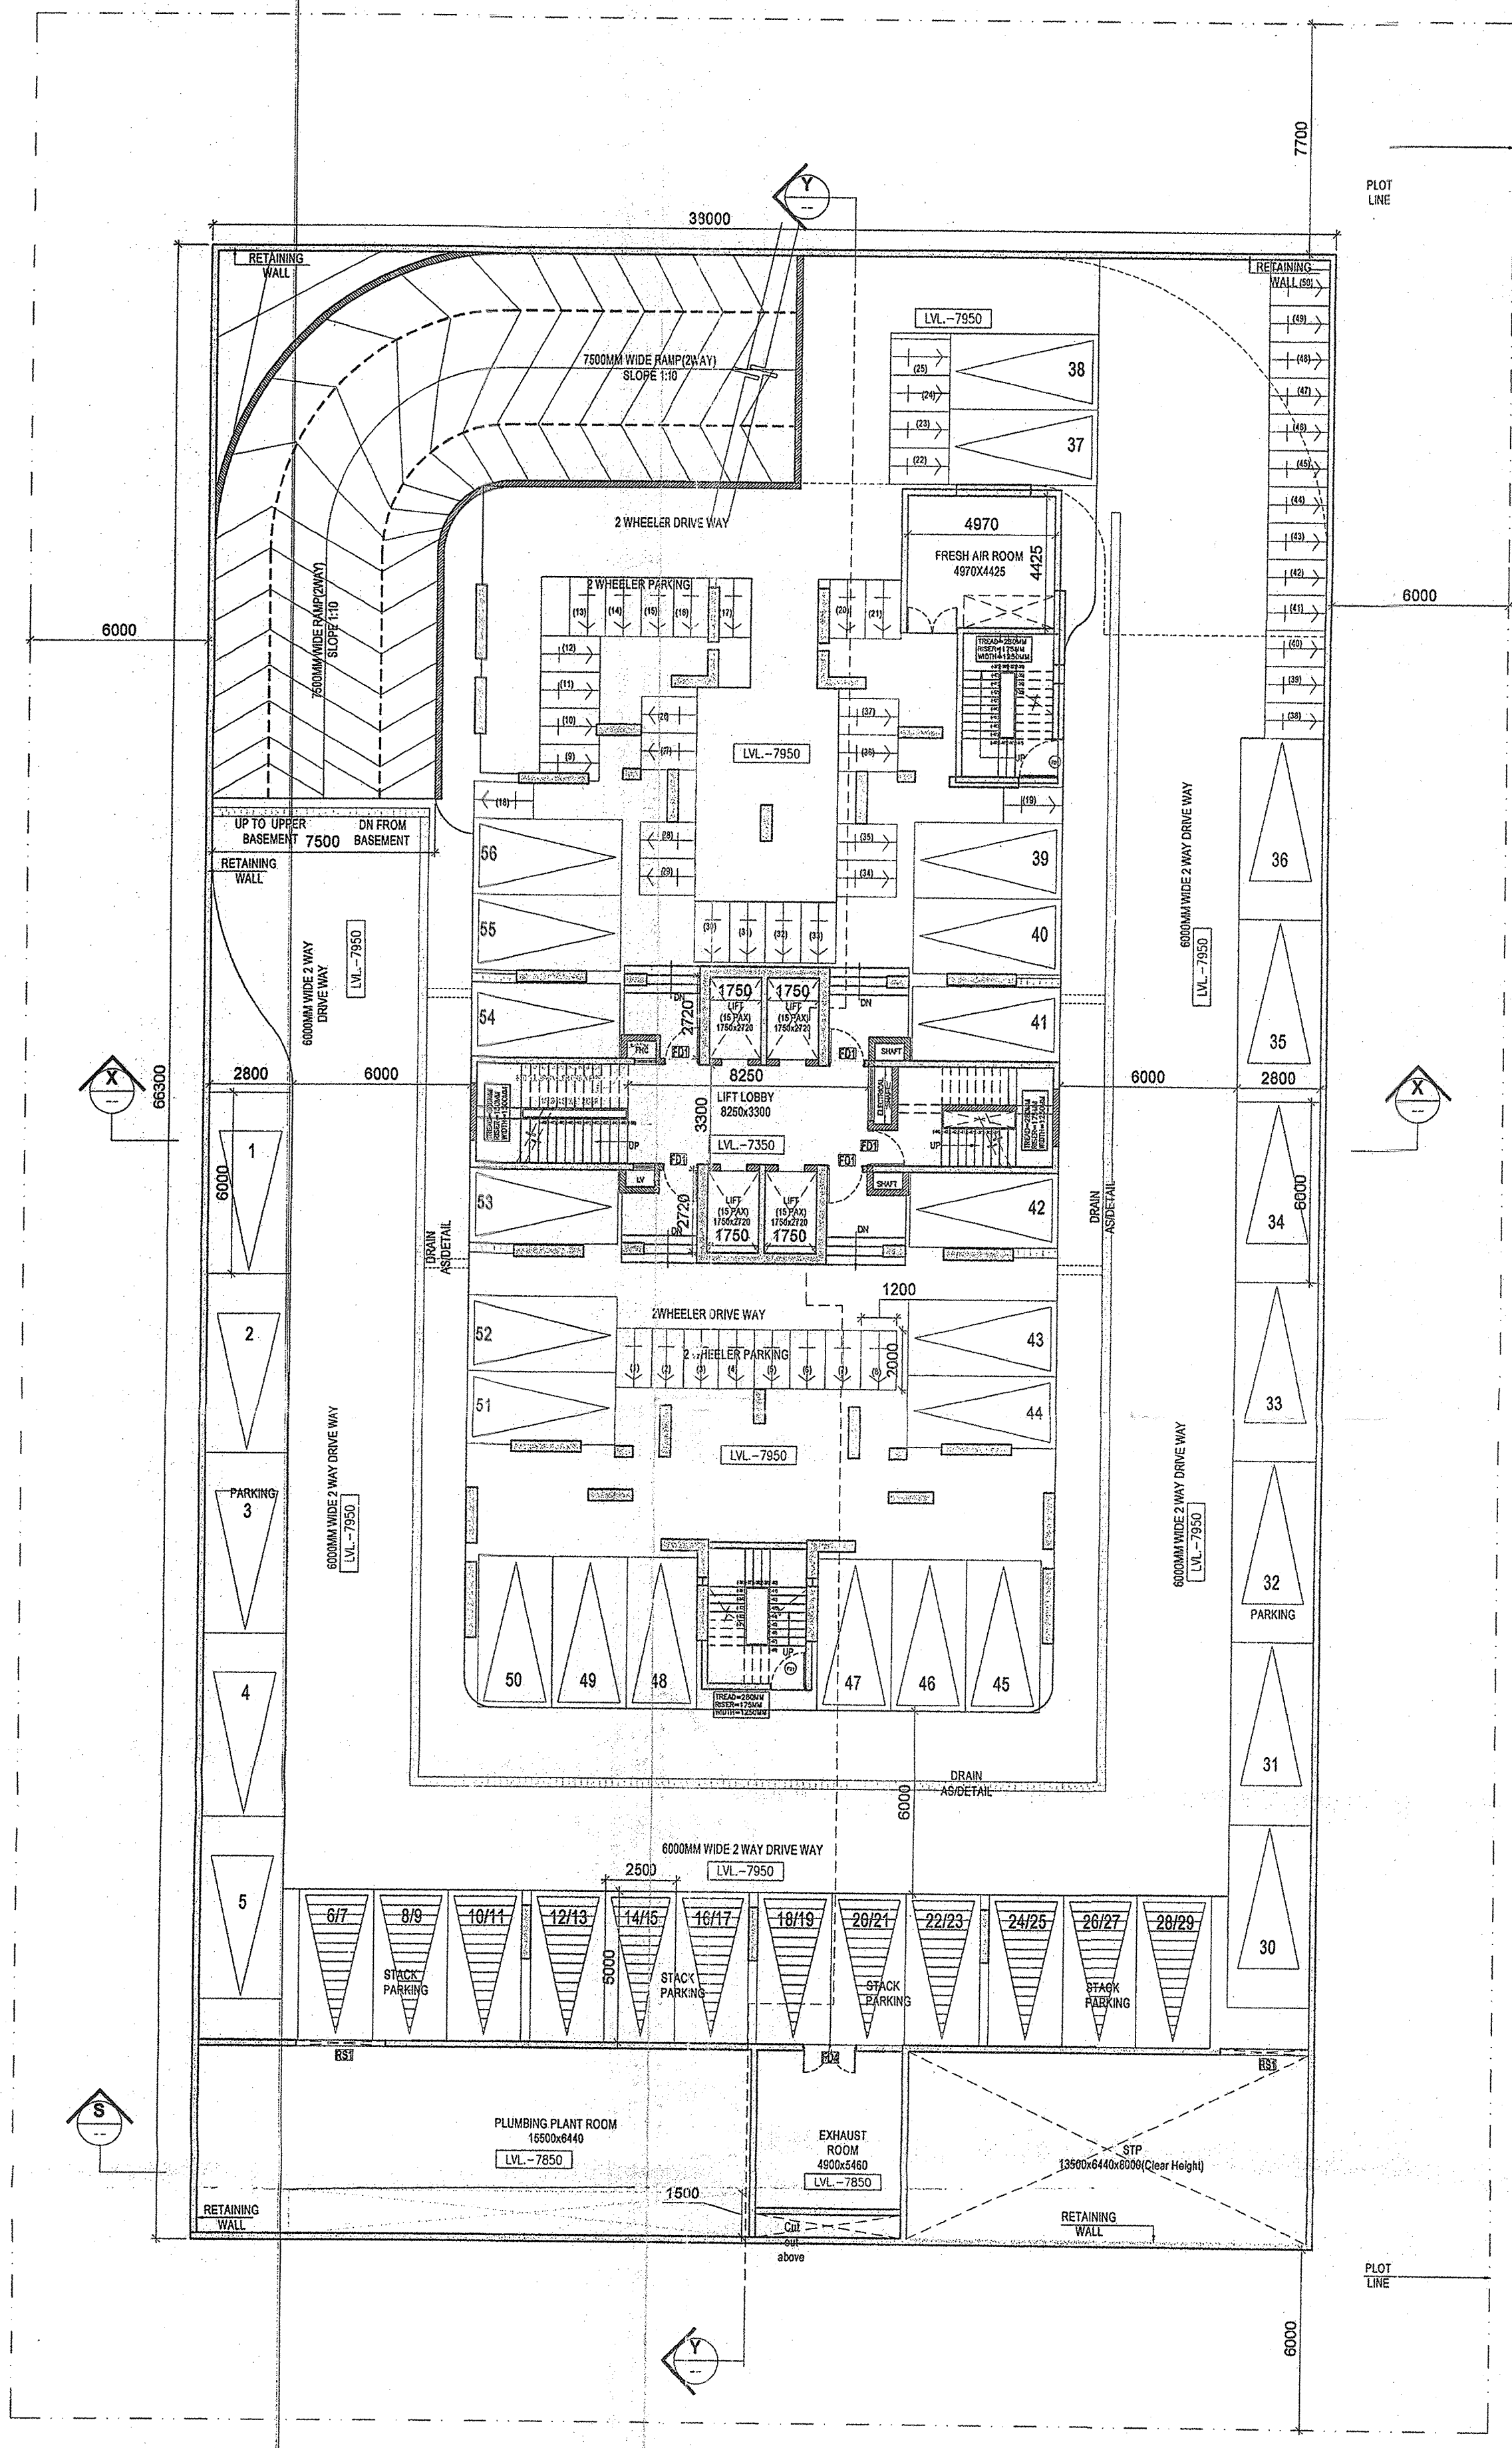


1 LOWER BASEMENT PLAN
SCALE 1:150

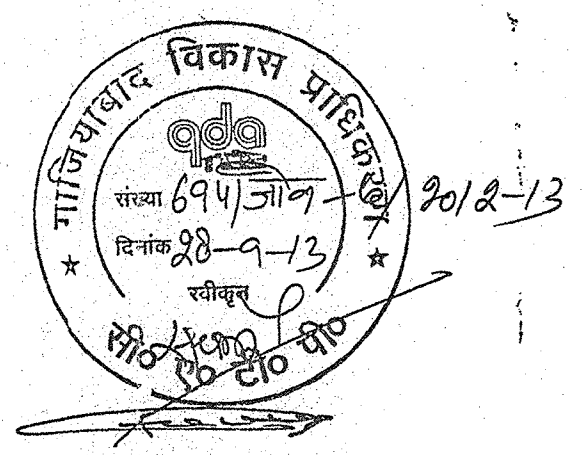

समस्त प्रसार के भवन / इकाई को सुरक्षा हेतु
शिल्पिन-सर्वो पर समस्त दीवारों के अपर
आवृत्तपर 100 टाई बीन डालना उचित / आवश्यक
है। जो 1000/1000 लेयर सिस्टम व प्रत्येक उस
के नीचे डाले जाये।
पर्यावरण की दृष्टि से राज्य वन विभाग
अनुमति के अंतर्गत कम से कम
50 फीट प्लॉट क्षेत्र भूभाग अनिवार्य है।

रामलाल जयन्ती दिवसी भी विवाद
की स्थिति में मानचित्र की स्वीकृति
स्वतः निरस्त समझी जायेगी।

मानचित्र स्वीकृत पत्र पर अंकित शर्तों के
अधीन मानचित्र निर्गत किया जाता है।

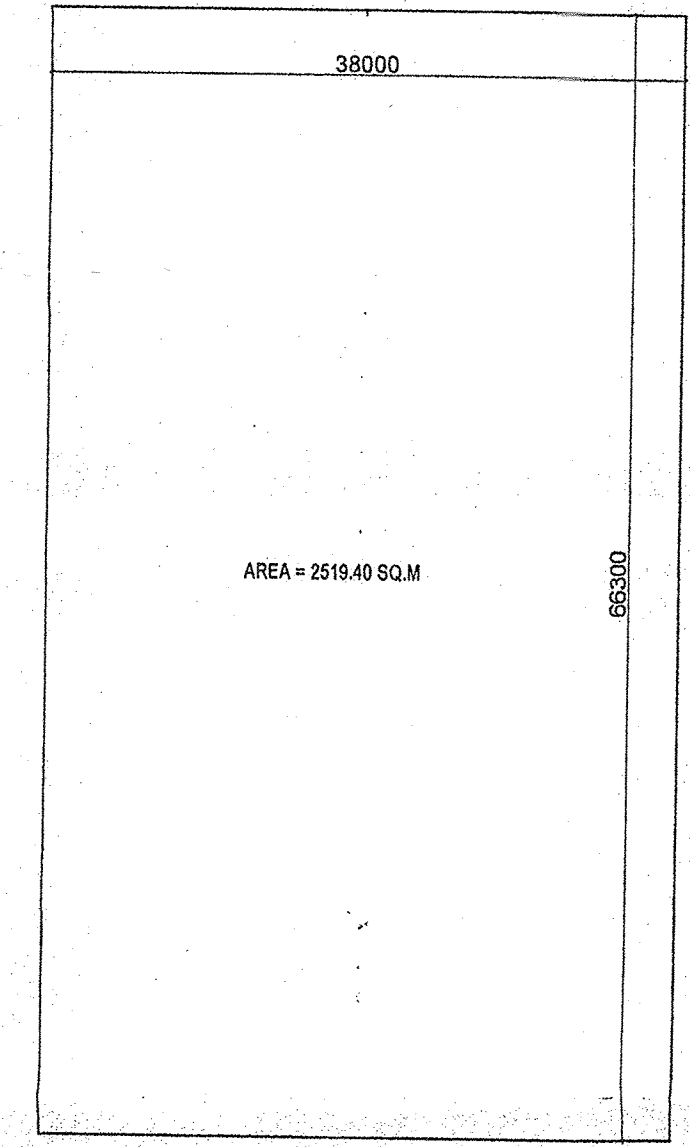


LOWER BASEMENT AREA = 2519.40 SQ.M

NO. OF CARS = 32 NOS.
NO. OF CARS (STACK) = 12X2=24 NOS.
NO. OF 2WHEELERS = 50 NOS. i.e. 50/2.5=20 cars
TOTAL NUMBER OF CARS PROVIDED=76 NOS.

समस्त प्रसार के भवन / इकाई को सुरक्षा हेतु
शिल्पिन-सर्वो पर समस्त दीवारों के अपर
आवृत्तपर 100 टाई बीन डालना उचित / आवश्यक
है। जो 1000/1000 लेयर सिस्टम व प्रत्येक उस
के नीचे डाले जाये।
पर्यावरण की दृष्टि से राज्य वन विभाग
अनुमति के अंतर्गत कम से कम
50 फीट प्लॉट क्षेत्र भूभाग अनिवार्य है।

मानचित्र स्वीकृत पत्र पर अंकित शर्तों के
अधीन मानचित्र निर्गत किया जाता है।

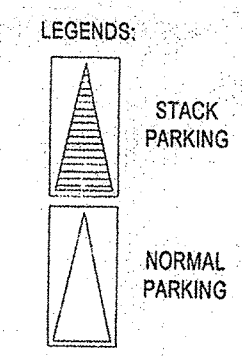

Door Window Schedule					
S.no	Type	Width	Cill Level	Lintel Level	Size (W x H)
1	D	1800	-	2400	1800 x 2400
2	D1	1200	-	2400	1200 x 2400
3	D2	1000	-	2400	1000 x 2400
4	D3	900	-	2400	900 x 2400
5	D4	750	-	2400	750 x 2400
6	DW1	3400	-	2400	3400 x 2400
7	DW2	3050	-	2400	3050 x 2400
8	DW3	2700	-	2400	2700 x 2400
9	DW4	2500	-	2400	2500 x 2400
10	W1	2000	900	2400	2000 x 1500
11	W2	1000	900	2400	1000 x 1500
12	W3	900	900	2400	900 x 1500
13	W4	900	1050	2400	900 x 1350
14	V1	800	1200	2400	800 x 1200
15	V2	500	1200	2400	500 x 1200
16	FD1	1200	-	2100	1200 x 2100
17	FD2	900	150	2100	900 x 1950
18	FD3	600	150	2100	600 x 1950
19	FD4	1800	-	2100	1800 x 2100

General Notes:

- This Drawing and Design are the Intellectual property of Morphogenesis. This may not be reproduced, copied, circulated or be used for any other purpose apart from its specified purpose without written permission from Morphogenesis.
- This Drawing is to be read in conjunction with the relevant specifications and conditions of contract.
- All dimensions are only to be read and not measured or scaled.
- This Drawing unless stamped and signed good for construction by all agencies concerned shall not be used for any site work, procurement of materials or for any construction activity on site.
- Any and all information in this drawing is subject to due verification and acceptance by the project management agency/Client. Discrepancies if any shall be brought to the notice immediately.
- Any and all materials specified in this drawing are subject to variations in color, grain, texture, tone, warping etc. which are inherent to natural materials as well as to manufactured materials due to the manufacturing processes involved.
- All levels indicated on this drawing are finished levels unless expressly specified.
- This drawing is to be read in conjunction with all other services/structure/other consultants drawings as may be applicable.
- All dimensions are to be verified on site by the contractor and any discrepancy shall be brought to the notice of the project management agency.
- This drawing shall in no way substitute the need for the client or any other agency to comply with any and all statutory requirements, inspections, notices and or compliances.
- Morphogenesis shall not be liable for the accuracy of execution on site of the construction contained in this drawing.

Specific Notes:

REVISIONS	NO.	DATE
PRINTS ISSUED TO	NO.	DATE

KEY PLAN

Project

ARTHA TOWER BY THAPAR BUILDERS
PLOT NO-18, SECTOR 4 VAISHALI
GHAZIABAD

Project Team

Project Managers

Architectural Design Consultant
morphogenesis.
N 85, Panchsheel Park, New Delhi, 110017
Telephone : 011 41826070 Fax: 011 26490851
Email: info@morphogenesis.org Web: www.morphogenesis.org

Structural Engineering Consultant
Optimum Design (P.) Limited
Consulting Engineers (an ISO 9001:2008 Company)
2C/35, Vardaan
Uttam Nagar, Pin-110012
PH: 011-26345551/2/3/4/99/100

MEP Engineering Consultant
Consummate Engineering Services (P) Ltd.
A-48, Sector-52, HUDA-201307
Tel: (0120) 4233024/4233025 Tel/Fax: (0120) 2585077
J1170, Kirti Nagar, Confil Nagar, Lucknow - 226 016
Tel: (0522) 4004557/2355417 Tel/Fax: (0522) 2355487
e-mail: z.mall@cespln.in

Architect's Signature
ABHIJIT MAJUMDAR
CA/2004/3460

Client's Signature
For Thapar Builder Pvt. Ltd.
Director

Client
GAUTAM THAPAR
THAPAR BUILDERS (P) LTD.
A-3 PAMPOSH ENCLAVE, G.K-1, NEW DELHI-48

Architectural Drawing Title

LOWER BASEMENT PLAN

Architectural Drawing No.

A-P-GA-1.6 **SANCTION DRAWING**

Issued By

morphogenesis. **RO** **North**

Scale **1:100** **Checked By:**

Date **JAN'2013**