
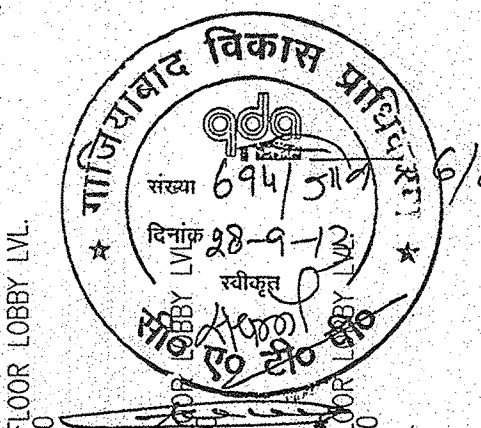


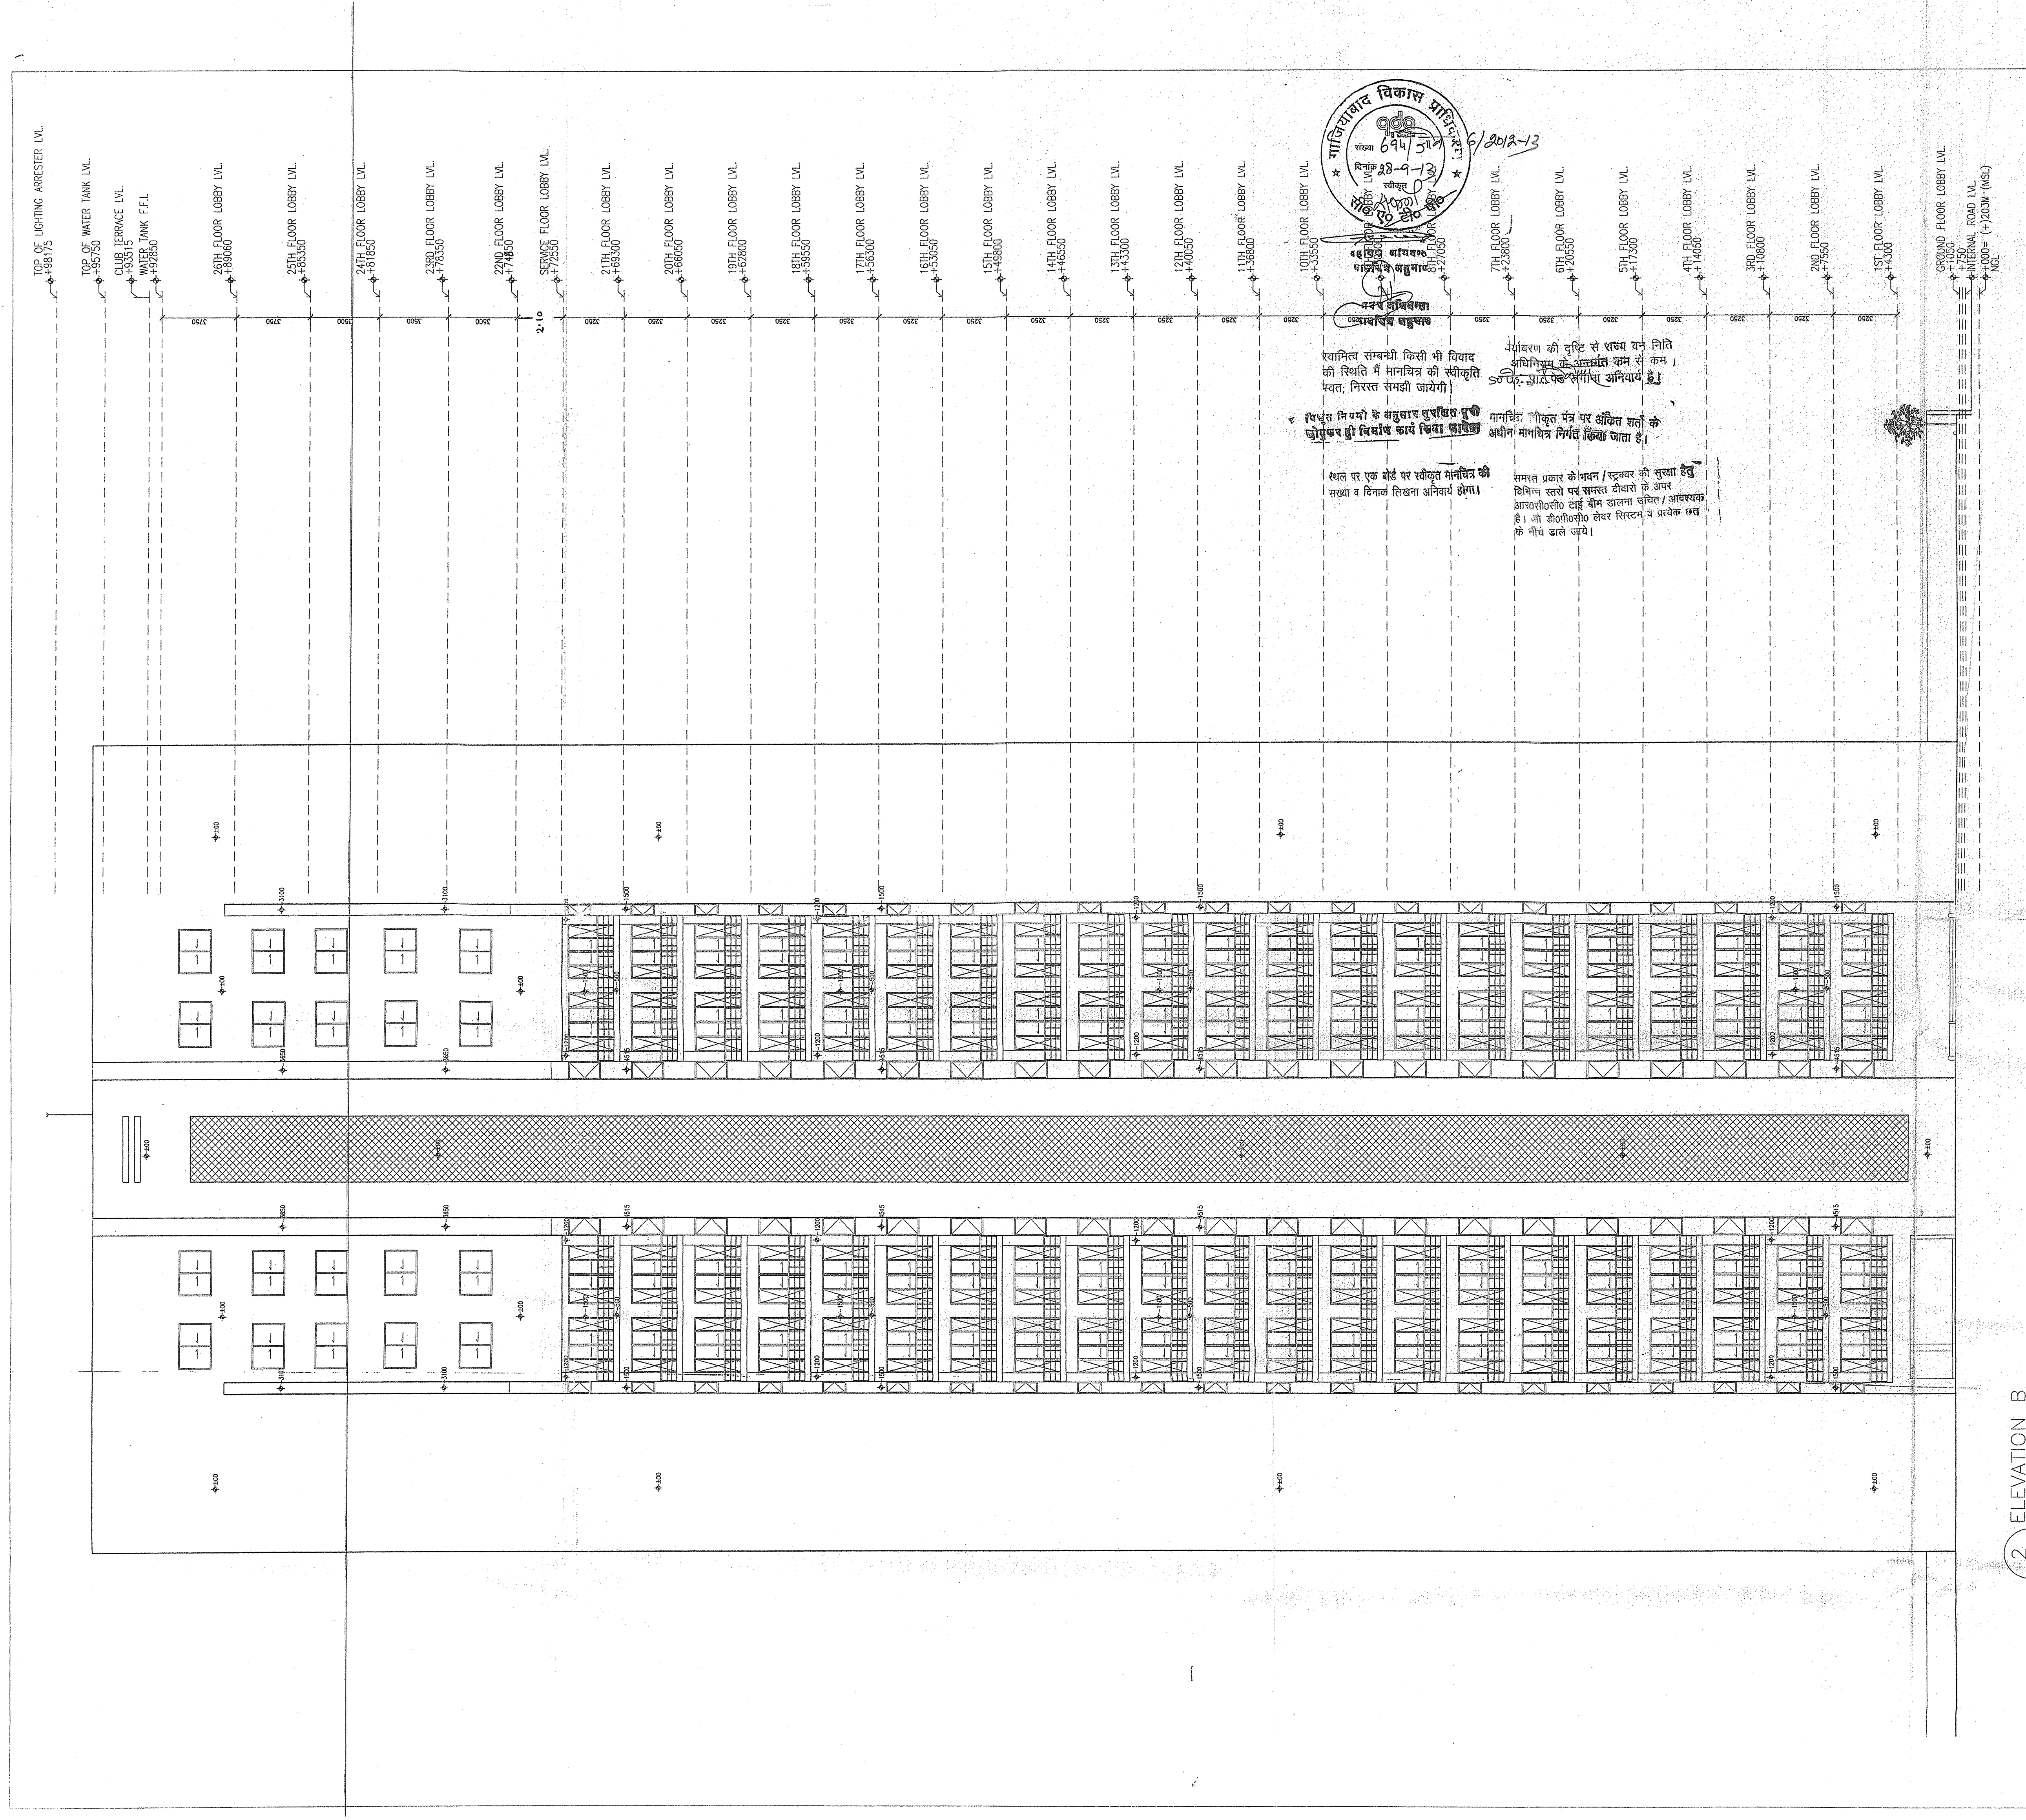

स्वातंत्र्य समझौता किसी भी विवाद की स्थिति में मानचित्र की स्वीकृति स्वतः निरस्त समझी जायेगी।
चिह्नित नियमों के अनुसार चित्रित नहीं की जायेगी।
स्थल पर एक बोर्ड पर स्वीकृत मानचित्र की सख्या व दिनांक लिखना अनिवार्य होगा।
मौलिक नक्शे के अनुसार चित्रित नहीं किया जायेगा।
मानचित्र: मौलिक पत्र पर अंकित शर्तों के अधीन मानचित्र निर्गत किया जाता है।
समस्त प्रकार के भवन / संरचना की सुख्या हेतु विभिन्न स्तरों पर समस्त टीकारों के अंतर क्षारणीयता टाई बीम डालना चाहिए / आवश्यक है। जो डीपीपी/सीटी लेबर सिलेबन व प्रत्येक स्तर के नीचे डाले जाये।

ELEVATION B
SCALE 1:150

General Notes:

- This Drawing and Design are the intellectual property of Morphogenesis. This may not be reproduced, copied, circulated or be used for any other purposes apart from its intended purpose without written permission from Morphogenesis.
- This drawing is to be read in conjunction with the relevant specifications and conditions of contract.
- All dimensions are only to be read and not measured or scaled.
- This drawing unless stamped and signed good for construction by all agencies concerned shall not be used for any site works, procurement of materials or for any construction activity on site.
- Any and all information in this drawing is subject to due verification and acceptance by the project management agency/client. Discrepancies if any shall be brought to the notice immediately.
- Any and all materials specified in this drawing are subject to variations in color, grain, texture, tone, sheen etc. which are inherent to natural materials as well as to man-made materials due to the manufacturing process involved.
- All levels indicated on this drawing are finished levels unless expressly specified.
- This drawing is to be read in conjunction with all other services/structure/other consultants drawings as may be applicable.
- All dimensions are to be verified on site by the contractor and any discrepancy shall be brought to the notice of the project management agency.
- This drawing shall in no way substitute the need for the client or any other agency to comply with any and all statutory requirements, inspections, activities and or compliance.
- Morphogenesis shall not be liable for the accuracy of execution on site of the information contained in this drawing.

Specific Notes:

REVISIONS	NO.	DATE

PRINTS ISSUED TO	NO.	DATE

KEY PLAN

Project
ARTHA TOWER BY THAPAR BUILDERS
PLOT NO-15, SECTOR 4 VAISHALI
GHAZIABAD

Project Team
Project Managers

Architectural Design Consultant
morphogenesis.
H-85, Panchsheel Park, New Delhi - 110017
Telephone : 011 41828070 Fax: 011 28492051
Email: studio@morphogenesis.org Web: www.morphogenesis.org

Structural Engineering Consultant
Optimum Design (P.) Limited
Consulting Engineers (An ISO 9001:2008 Company)
220/55, Vasant Vihar
Ghaziabad, Pin 201012
PH 01203348551/52, 6458888, 4118553

MEP Engineering Consultant
Consummate Engineering Services (P) Ltd.
A-48, Sector-52, Noida - 201 307
Tel : (0120) 4293034 / 4293035 Telefax : (0120) 2355677
3 / 17B, Vihar Vihar, Gurgaon, Haryana - 122 010
Tel : (0122) 4006455 / 2356487 Telefax : (0122) 2356487
e mail : mail@cespl.in

Architect's Signature
ABHIJIT MAJUMDAR
CA / 2004 / 38260

Client's Signature
For Thapar Builder Pvt. Ltd.
Director

Client
GAUTAM THAPAR
THAPAR BUILDERS (P) LTD.
A-3 PAMPOSH ENCLAVE, G.K-1, NEW DELHI-48
Architectural Drawing Title
ELEVATION B

Architectural Drawing No.
A-E-GA-1.2
Issued By
morphogenesis.
Scale
1:100
Date
FEB'2013

SANCTION DRAWING
Checked By:
North
RO