

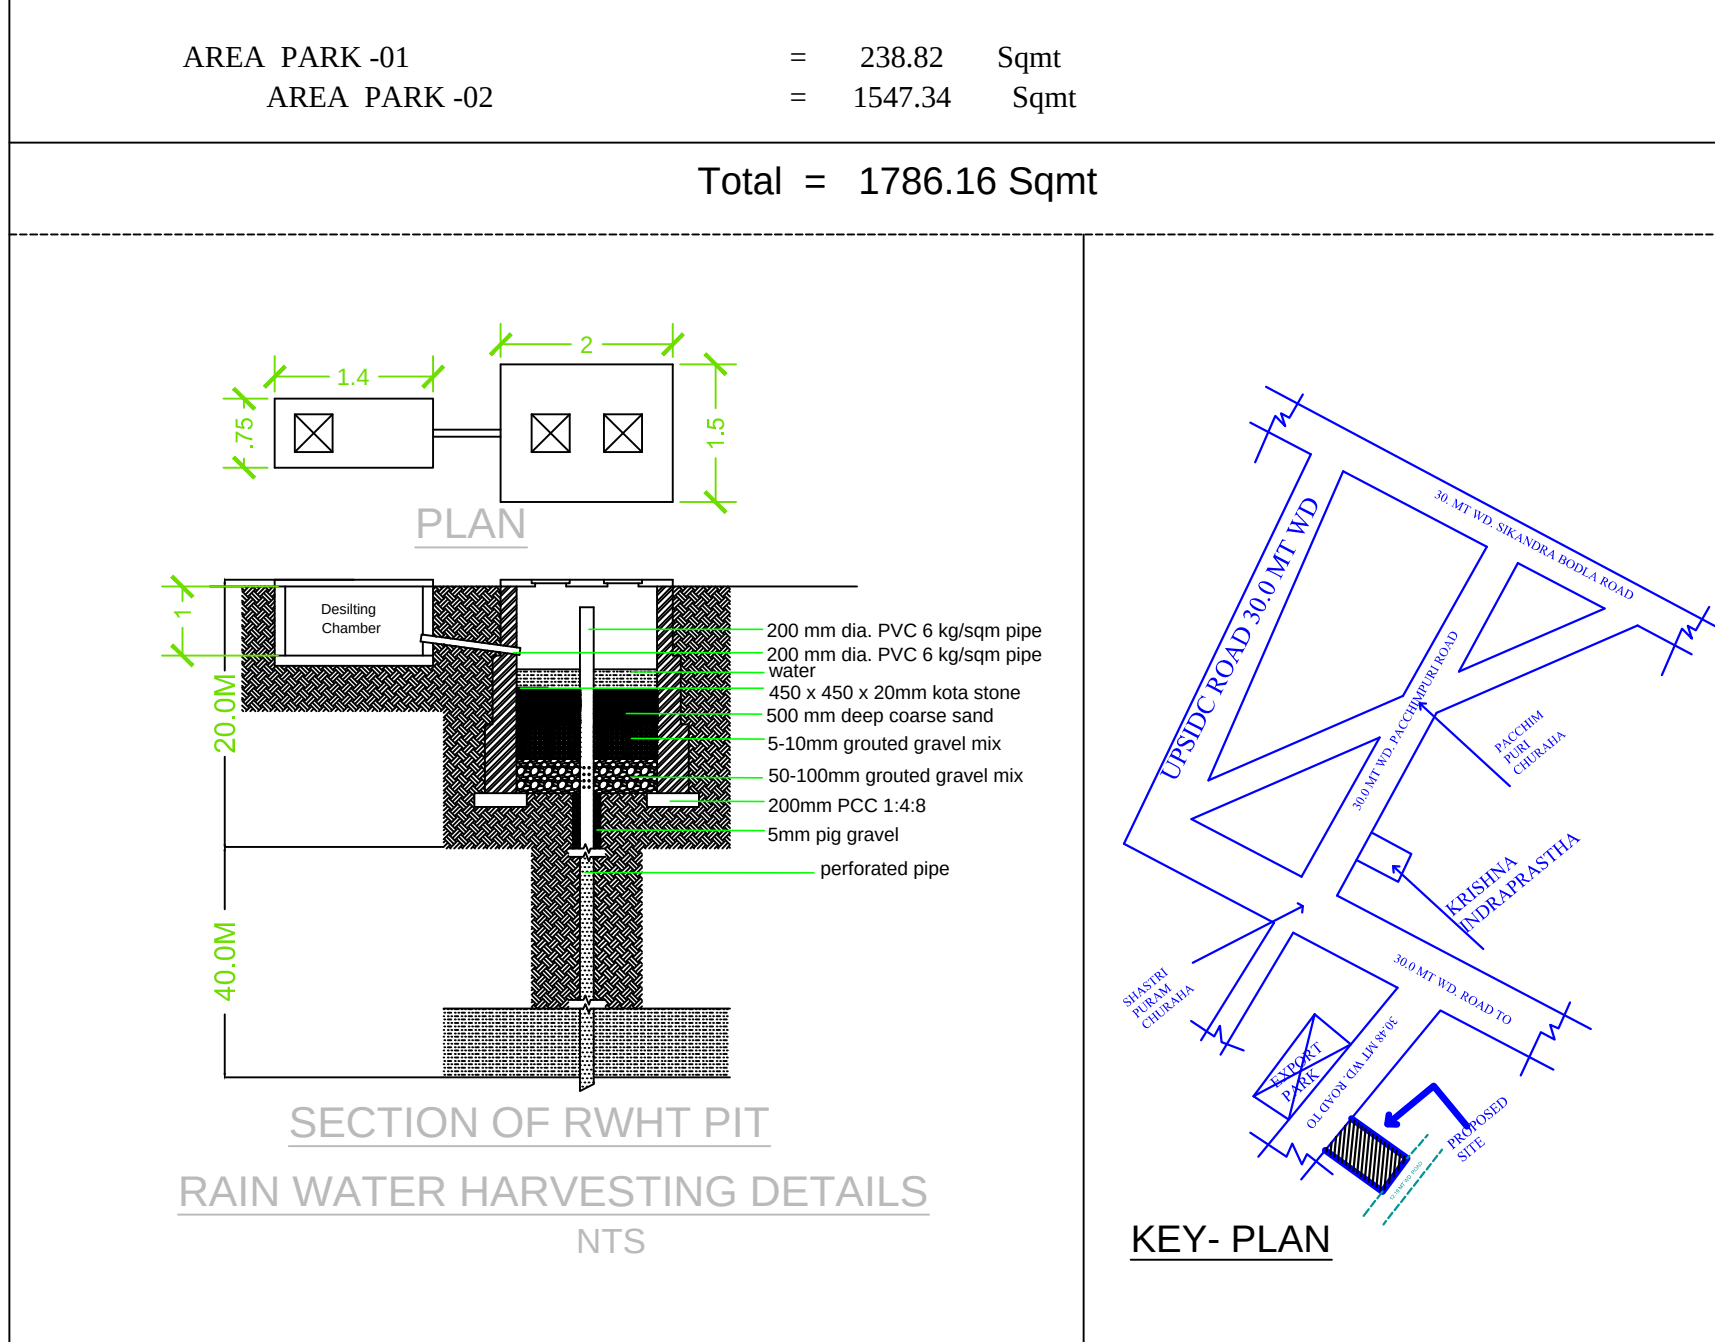


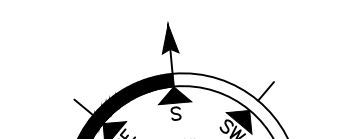

PROPOSED RESIDENTIAL LAYOUT PLAN OF PLOT NO- R-6 ' KRISHNA VALLEY' SITUATED AT SHASTRI PURAM, AGRA. OWNER : KRISHNA BHU VIKAS LLP PARTNER :--- 1...Sri Rakesh Kumar Gupta 2...Sri Pawan Kumar Agrawal	AREA CHART TOTAL LAND AREA (AS PER DOCUMENT) TOTAL LAND AREA (AS PER SITE) AREA UNDER RESIDENTIAL PLOTS AREA UNDER PARK AREA UNDER ROAD AREA UNDER DALAB GHAR AREA UNDER CONVENIENT SHOP AREA UNDER OPEN LAND FOR GREEN	IN SQ MT 11900.00 SQM. 11900.00 SQM. 6461.98 54.30 % 1786.16 15.00 % 2985.96 30.00 0.25% 594.74 4.9978% 41.16 .034 %		<u>REFERENCES:-</u> PROPOSED BOUNDARY  OTHER 'S LAND  TREE 	MODERN HOUSE PLANNER'S 56- JAIPUR HOUSE MARKET AGRA PH- 09837008804,9760702742
<u>OWNERS SING.</u>					

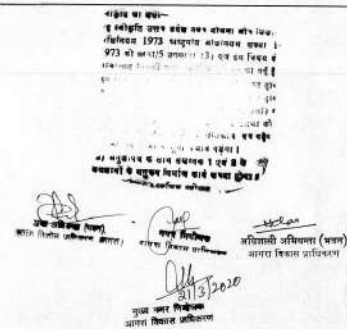

KEY PLAN

PROPOSED SERVICE PLAN OF PLOT NO
R-6 'KRISHNA VALLEY' SITUATED AT
SHASTRI PURAM, AGRA.
OWNER : KRISHNA BHU VIKAS LLP

PARTNER :---
1...Sri Rakesh Kumar Gupta
2...Sri Pawan Kumar Agrawal

For Krishna Bhui Vikas LLP
OWNERS SING.

AREA CHART
TOTAL LAND AREA (AS PER DOCUMENT)
TOTAL LAND AREA (AS PER SITE)
AREA UNDER RESIDENTIAL PLOTS
AREA UNDER PARK
AREA UNDER ROAD
AREA UNDER DALAB GHAR
AREA UNDER CONVENTION SHOP
AREA UNDER OPEN LAND FOR GREEN

11900.00 SQM.	
11900.00 SQM.	
6461.98	54.30 %
1786.16	15.00 %
2985.96	
30.00	0.25%
594.74	4.9978%
41.16	.034 %

**PROPOSED BOUNDARY**

OTHER 'S LAND

TREE

ER. A.K. UPADHAYAY
B. Tech. (Civil)
Secretary, Indian Road Congress
Regd. A-249345-6
56, Jagan House, Market, Agia-10

MODERN HOUSE PLANNER'S
56- JAIPUR HOUSE MARKET AGRA
PH- 09837008804.9760702742