


SYMBLE	DISCRPTION	QUANTITY
	SUB STATION LOCATION	48 No.
	DOUBLE POLE STRUCTURE	48 No.
	FEEDER PILLAR	48 No.
	11KV HT. OVERHEAD LINE	4000 Mtr.
	LT OVER HEAD LINE (ABC)	5000 Mtr.
	11 KV STEEL TUBELAR LINE	184 No.
	LT STEEL POLE SINGLE	40 No.
	LOCAL FEEDER PILLAR	60 No.

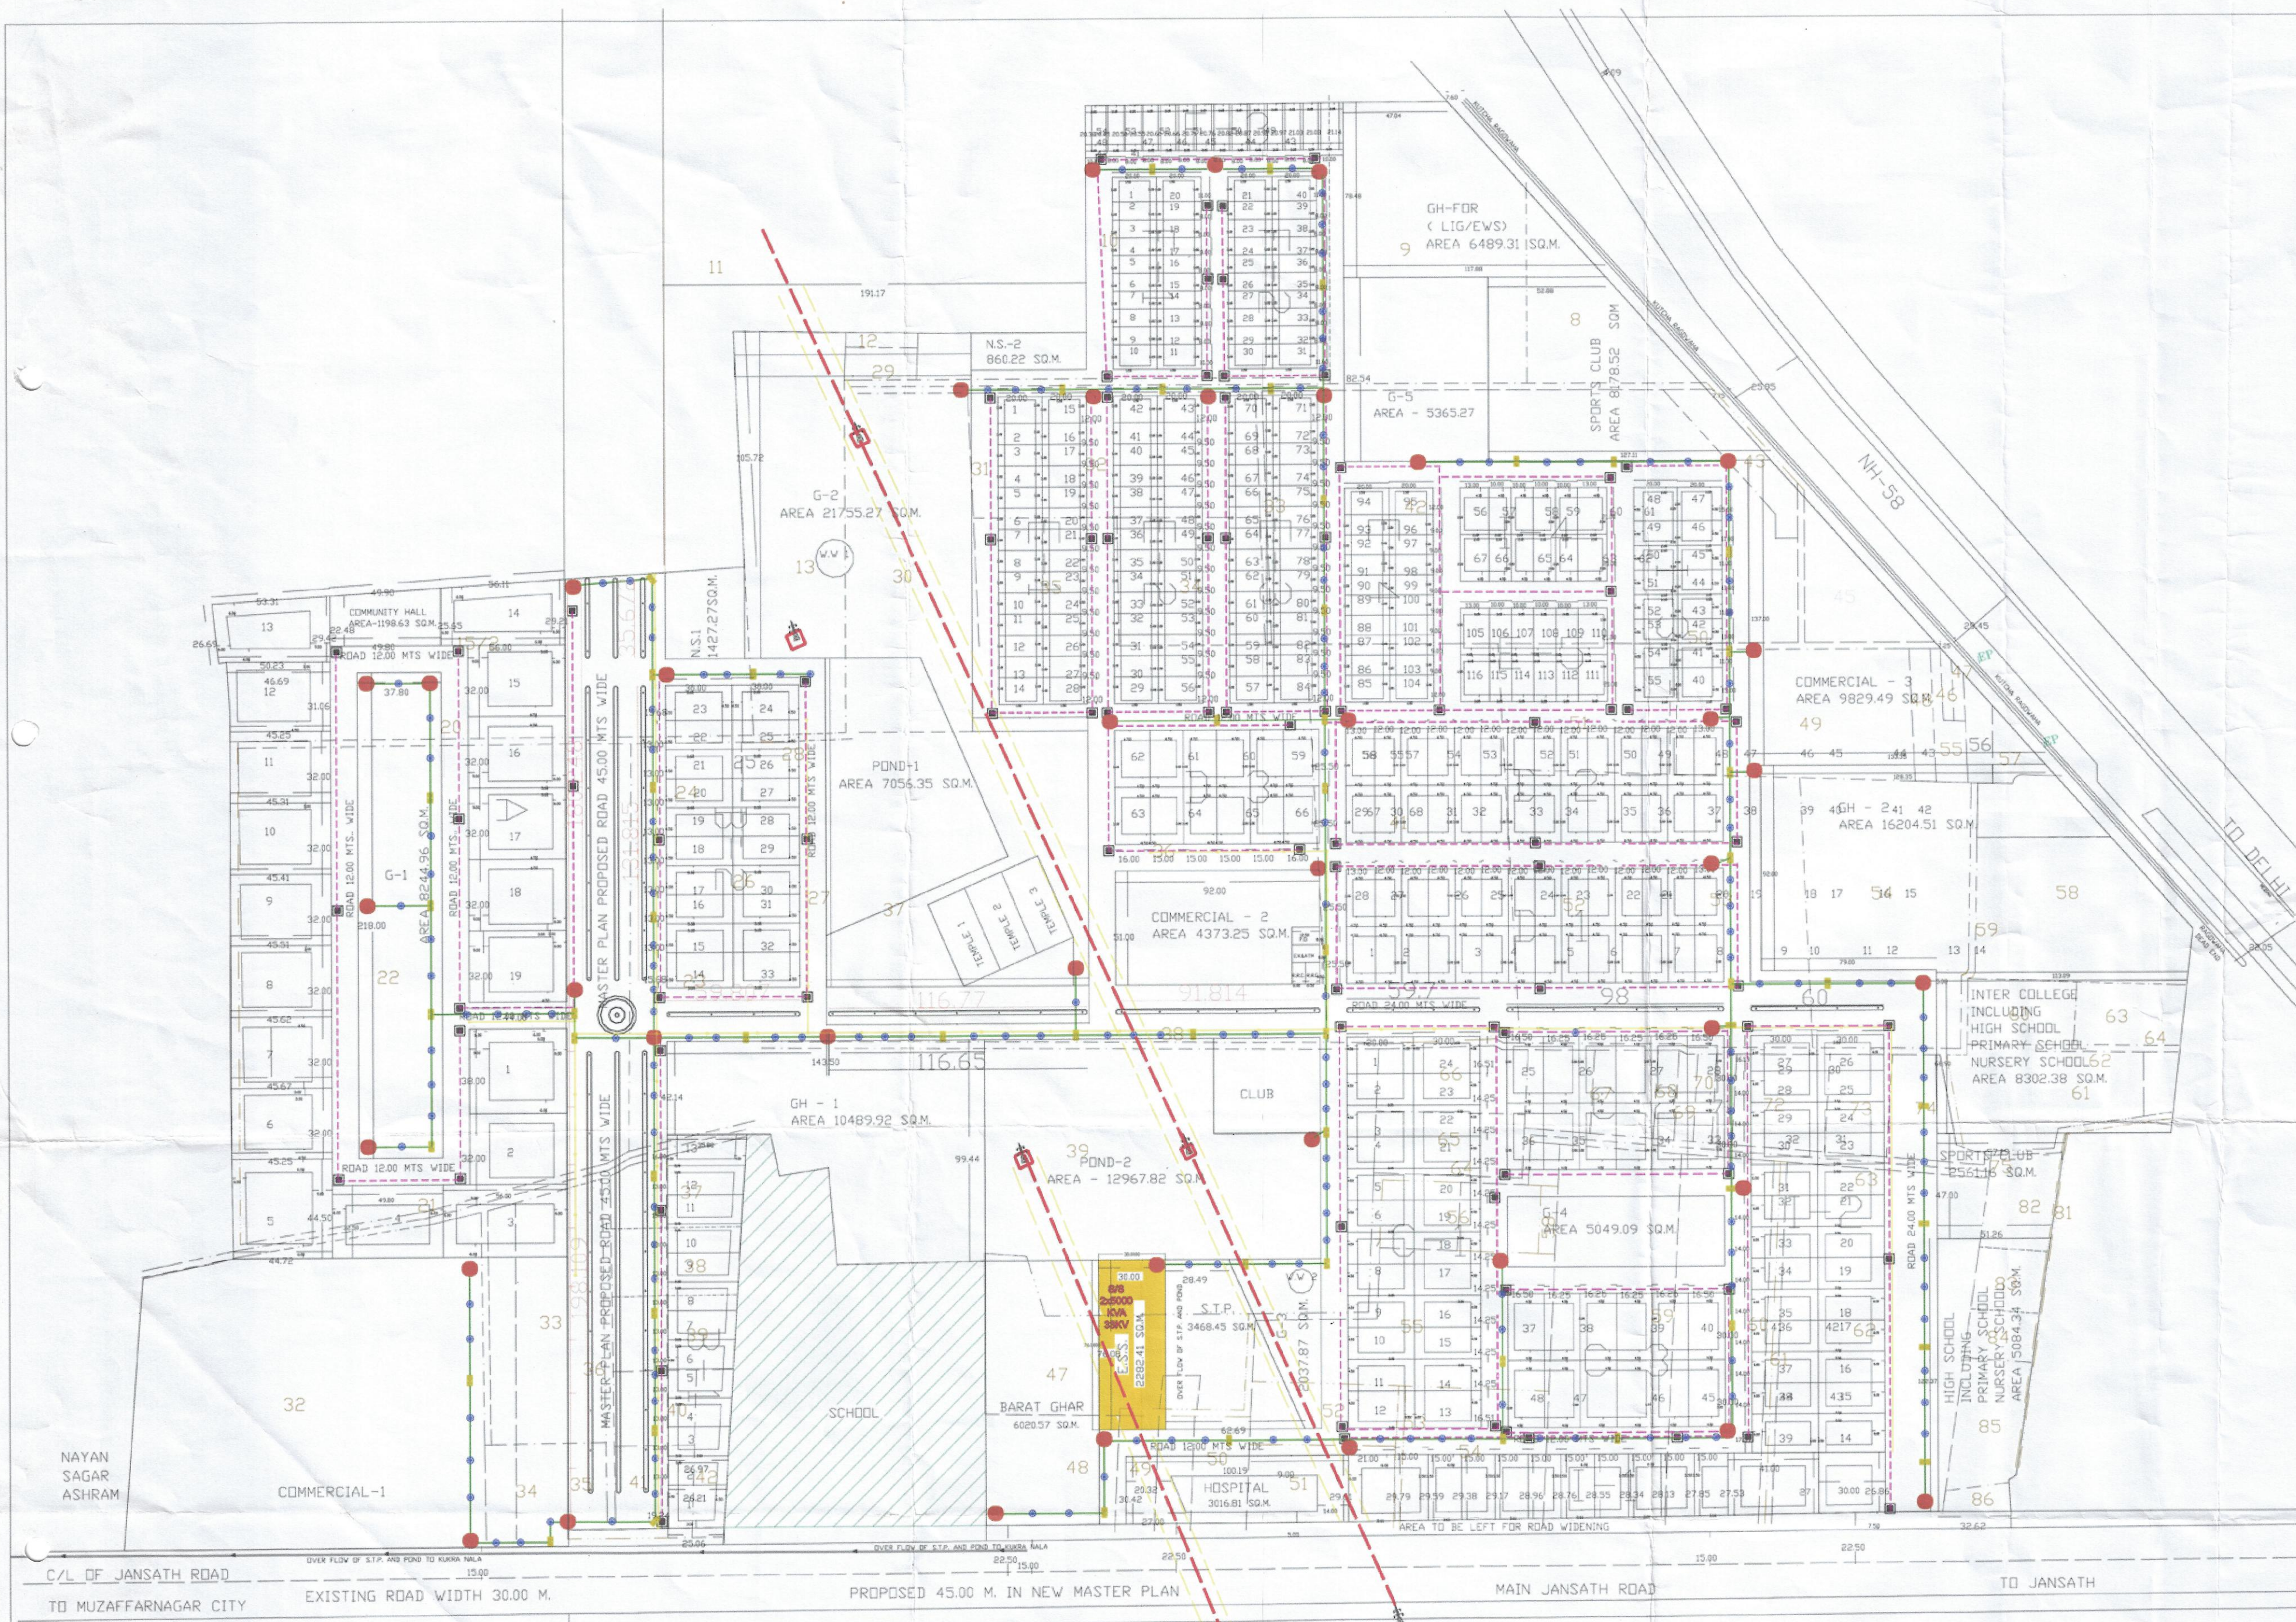

Project:-	Dwarika bala ji 6 km Jansath Road, Muzaffarnagar
Title:-	External Electrification HT/LT Distribution System

उपखण्ड अधिकारी
नगरीय विद्युत वितरण उप खण्ड (चतुर्थ)
मुजफ्फरनगर

Uttam Kumar
Junior Engineer
33/11 KV Sub Station

Signature
m21