


OTHER'S PLOT

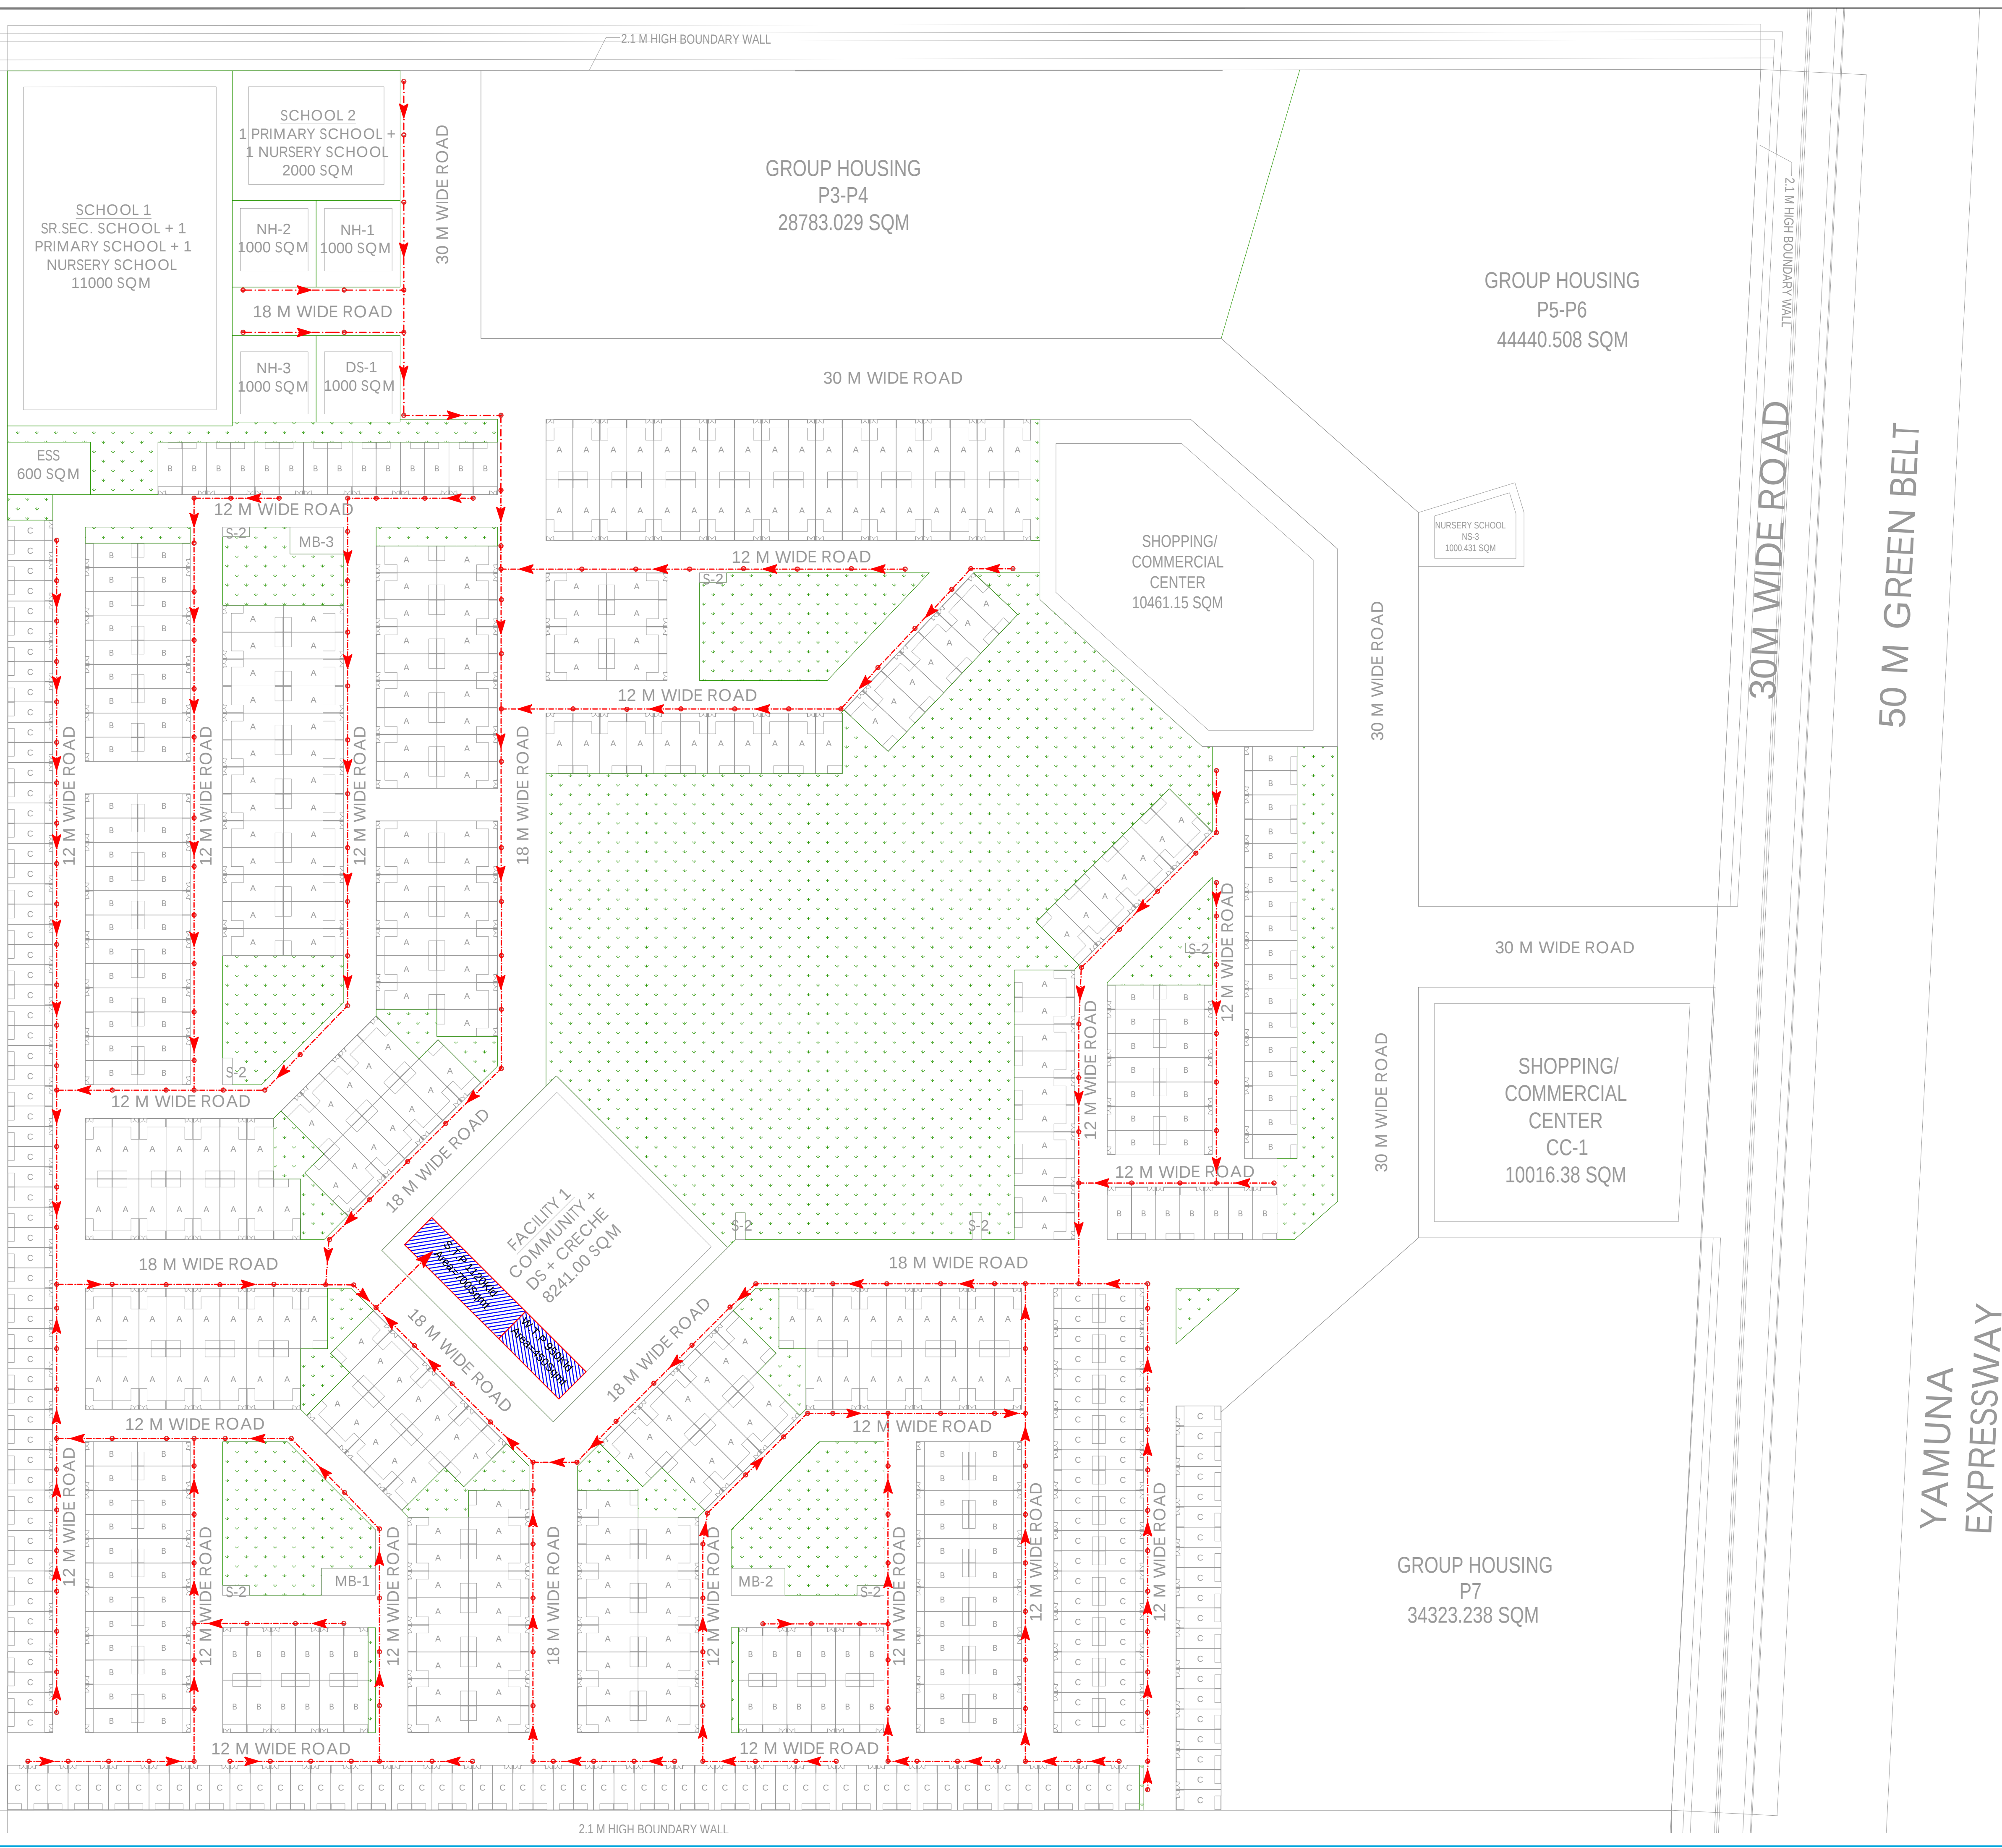

LEGEND :		
S.No.	SYMBOL	DESCRIPTION
1.	M.H.	MANHOLE
2.		SEWER LINE
3.		
4.		

AUTHORITY

TOWNPLANNER

ARCHITECT'S SIGNATURE

AUTHORIZED SIGNATORY

SERVICE CONSULTANT

Cespl Consultants Pvt. Ltd.
B - 67, Sector - 67, Noida - 201 301
Tel : (0120) 3225400 / 3225401
e mail : mail@cespl.in, website : www.cespl.in

CLIENT

ATS REALTY PVT. LTD

PROJECT NAME

PROVINCE D OLYMPIA
PLOT NO.: TS-02A, SEC.: 22D,
AT YAMUNA EXPRESSWAY

SHEET TITLE

**EXTERNAL SEWERAGE
SYSTEM**

SCALE - A1@1:1200

DRG. NO. - CES / ATS- / ES-01

