


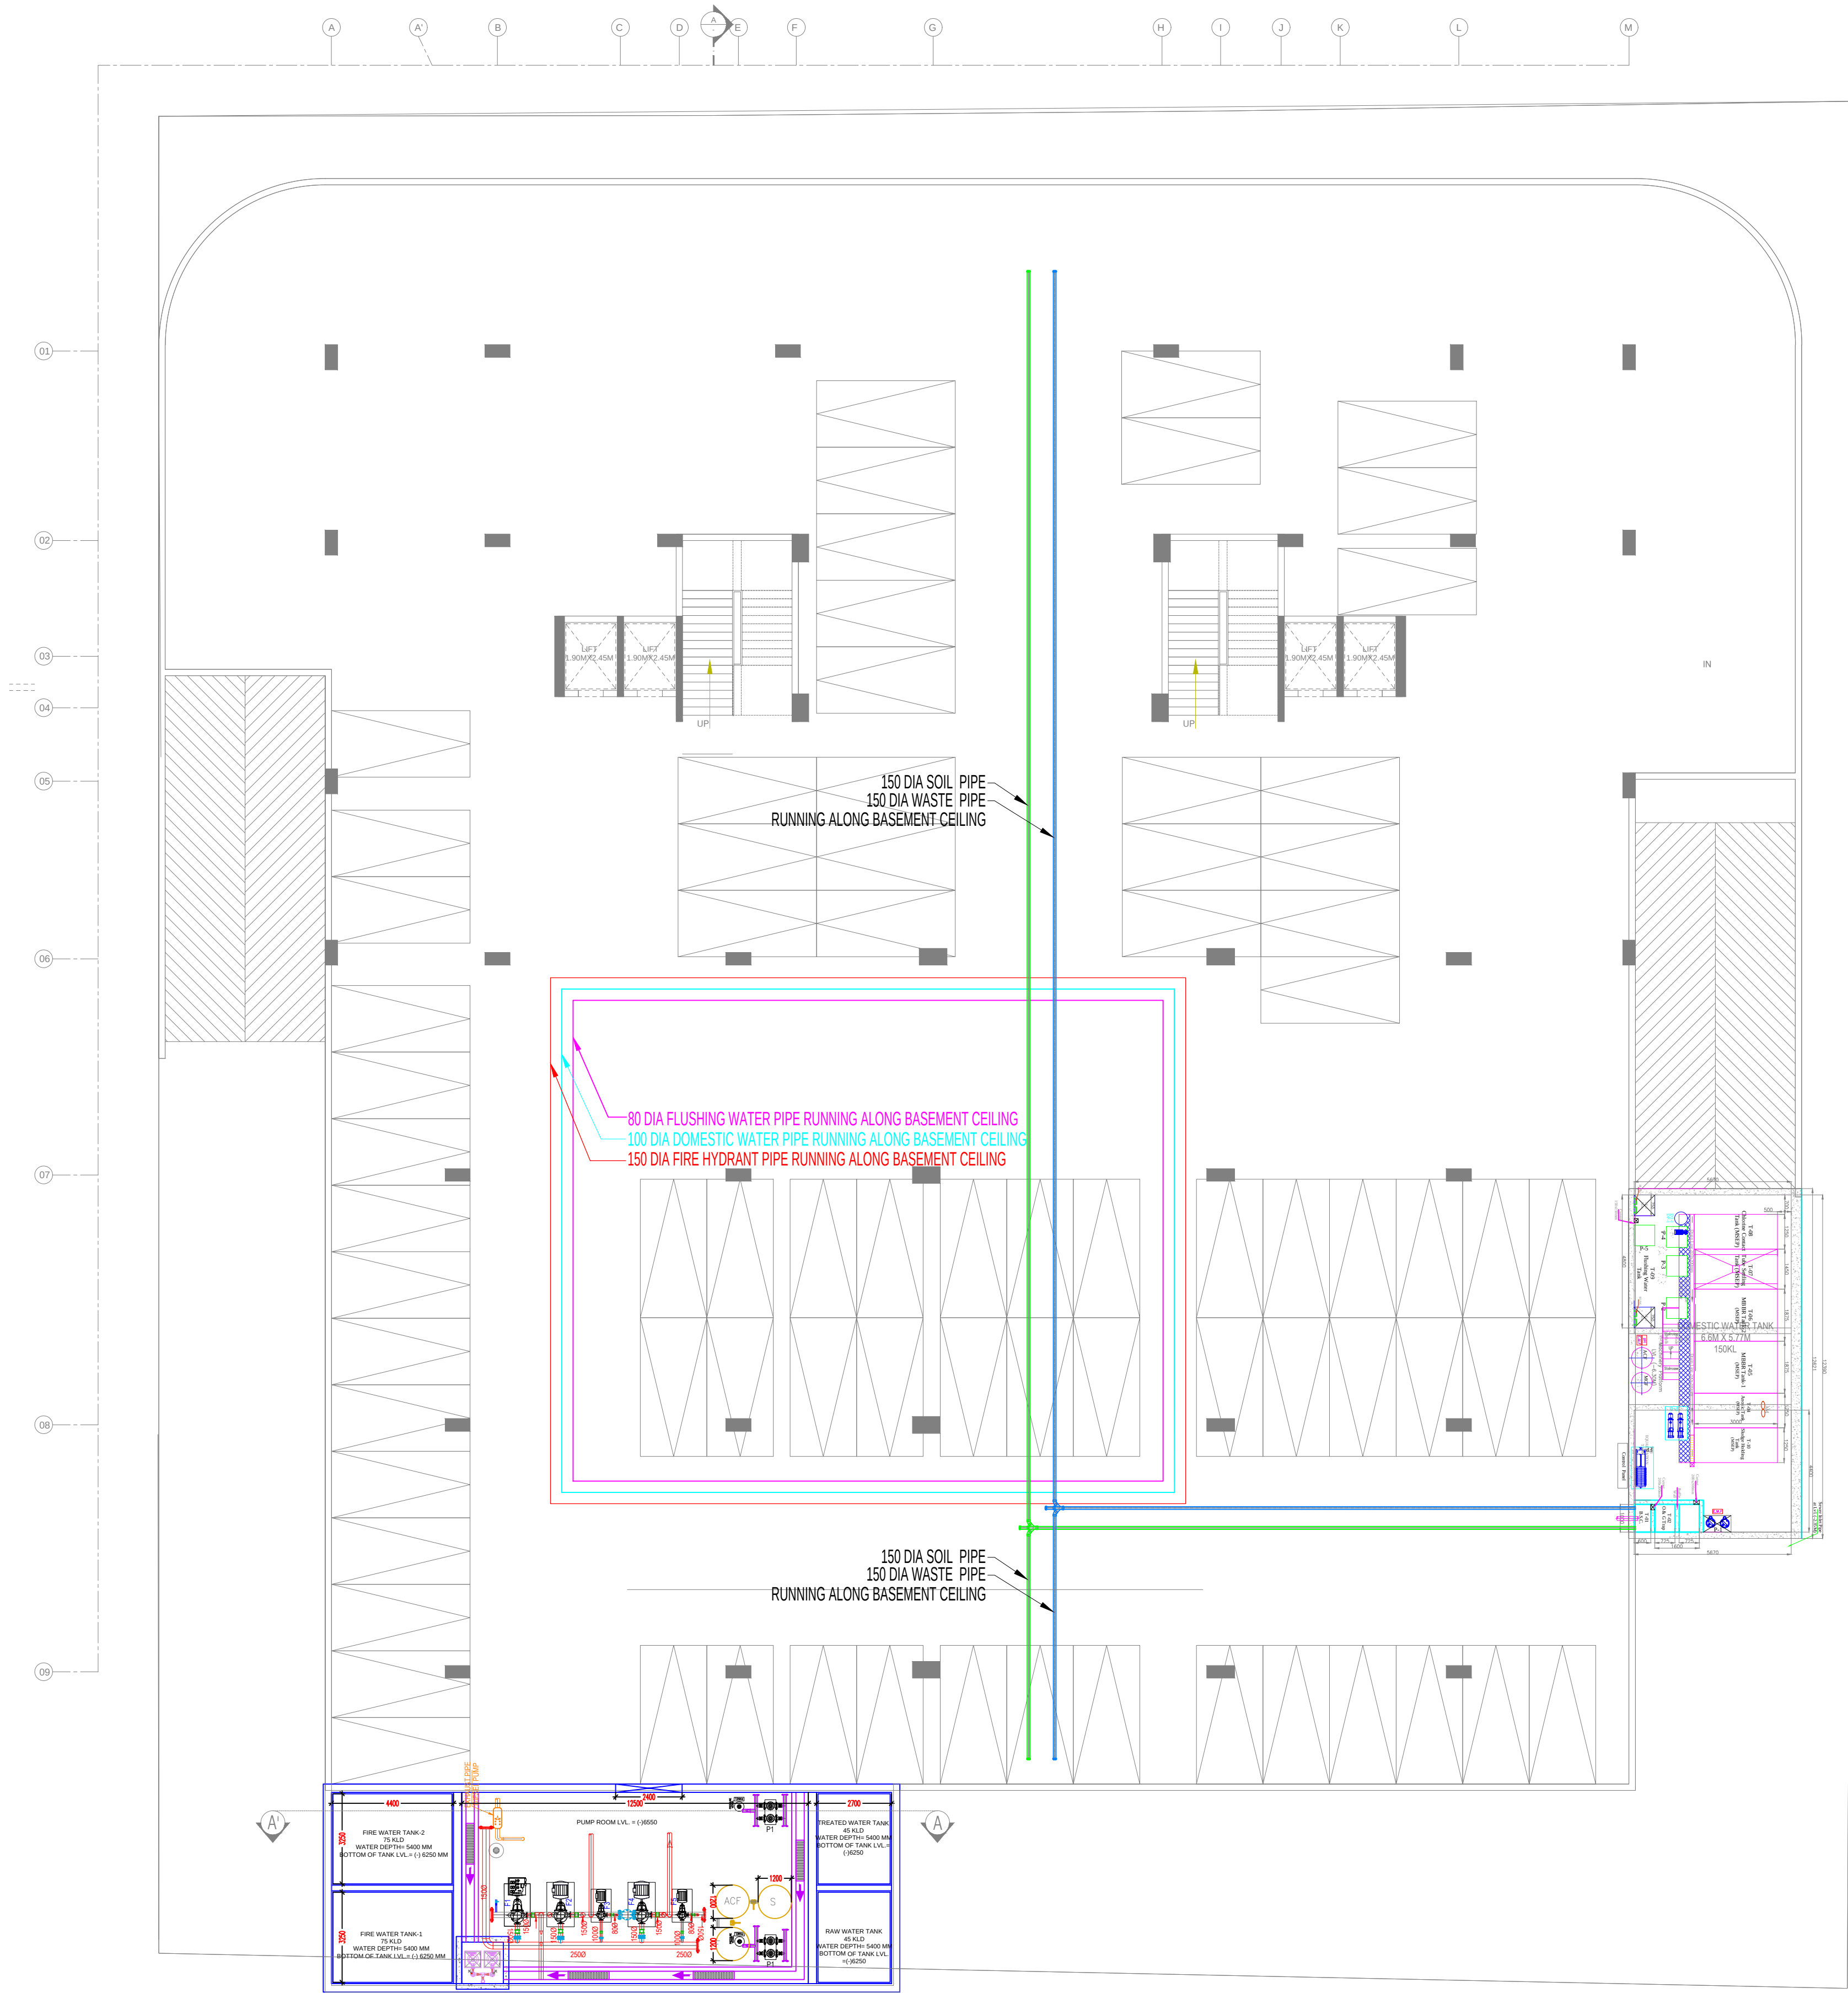

S.NO.	LEGEND:-	
1.	FIRE HYDRANT PIPE	—
2.	DOMESTIC WATER SUPPLY PIPE	—
3.	FLUSHING WATER SUPPLY PIPE	—

PROJECT -

PROPOSED HOTEL AT
VILLAGE - NOORNAGAR
GHAZIABAD (U.P)

OWNER -

DRAWING TITLE :-

BASEMENT SERVICES LAYOUT

OWNER SIGN ARCHITECT SIGN

ARCHITECTS & PLANNERS :

SINGLA ARCHITECTS & ASSOCIATES

EROS MARKET PLACE, PLOT NO- 02, SHOP - 87 ,1ST. FLOOR
SHAKTI KHAND - 2, INDIRAPURAM, GHAZIABAD (U.P.)

Mob: 9971998445
e-mail : gsingla32@gmail.com,

MEP Consultant:



WeDESIGN Associates
"Engineered to perfection"
Email - weDesignassociates@gmail.com
Mob: - 9999288416, 9999288407, 9882244495

DEALT BY:-	CHECKED BY:-	SCALE:-	DATE:-	DRG. No.:-
DK	NTS.		07.04.2025	PL-BF-01