
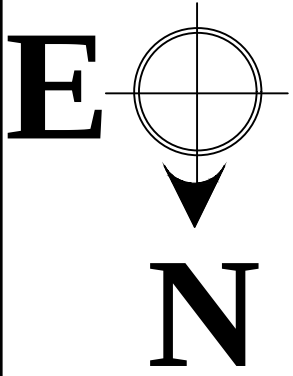


SITE PLAN OF BLOCK- C OF SAIDHAM SONA APARTMENTS SITUATED AT PART PORTION OF FREEHOLD NAZUL SITE NO. 26-A, SAROJNI NAIDU MARG, BEARING H. NO 40. SAROJNI NAIDU MARG, PRAYAGRAJ

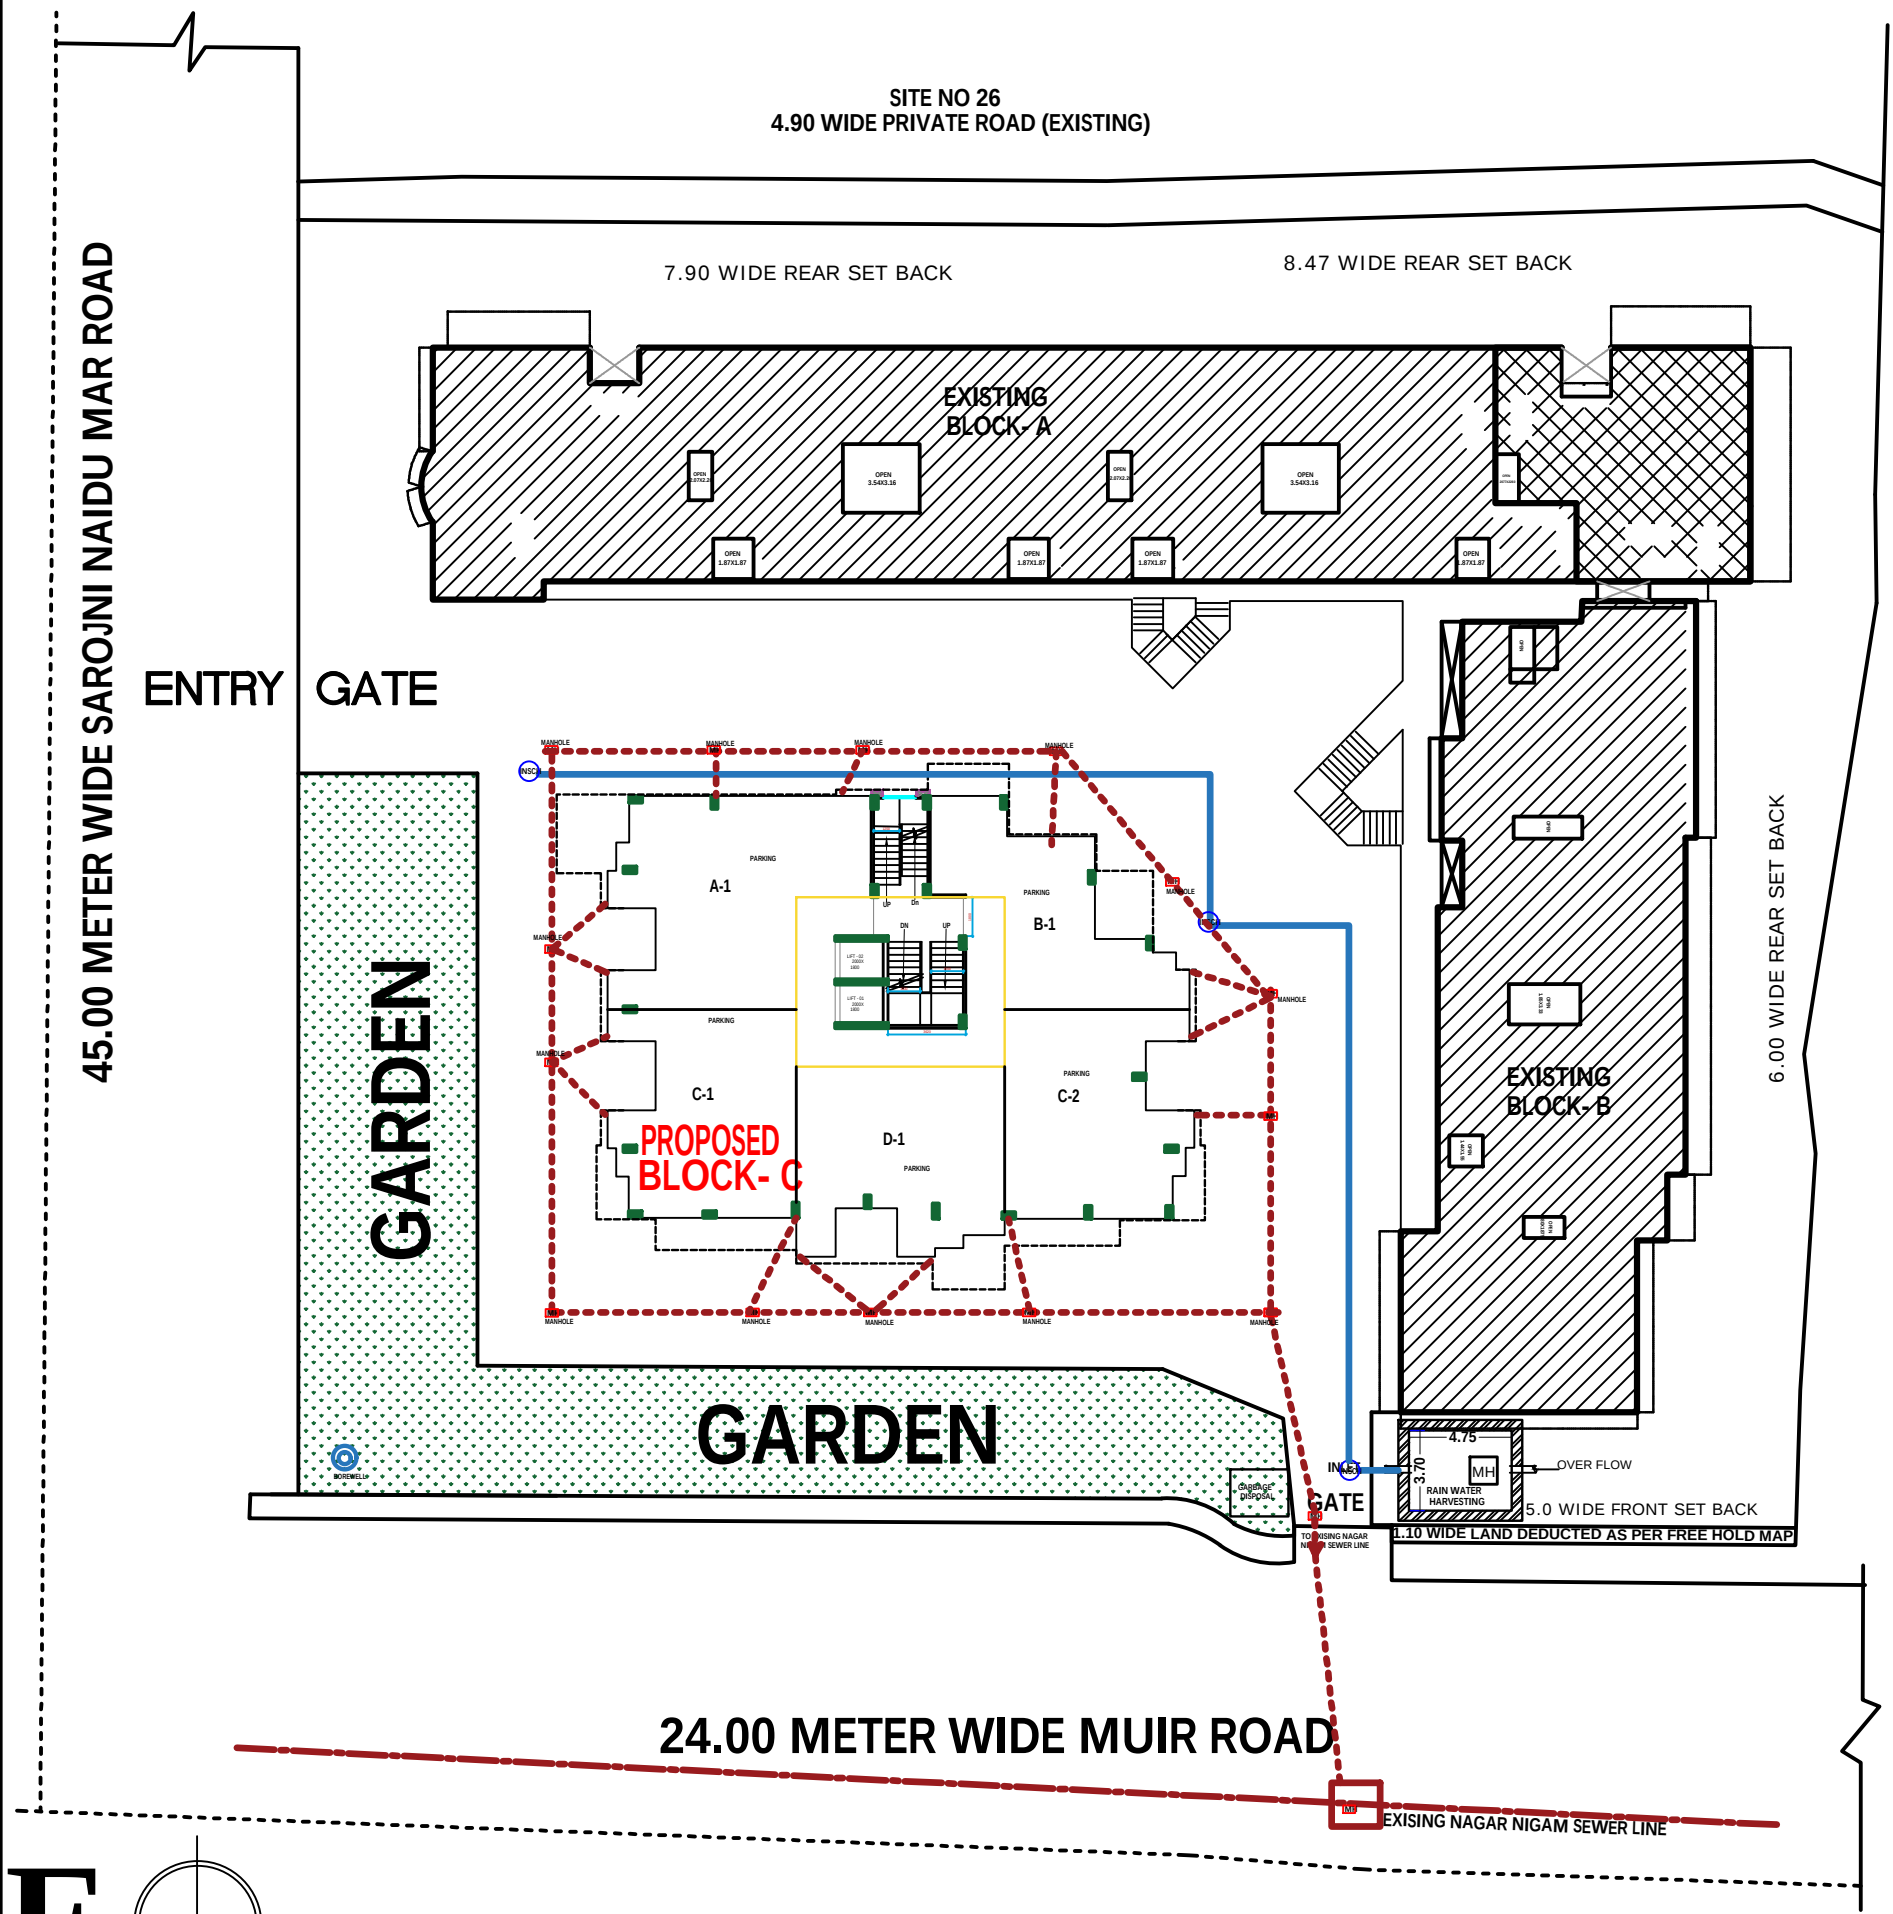

WASTE DISPOSAL PLAN
SAIDHAM SONA APARTMENT