



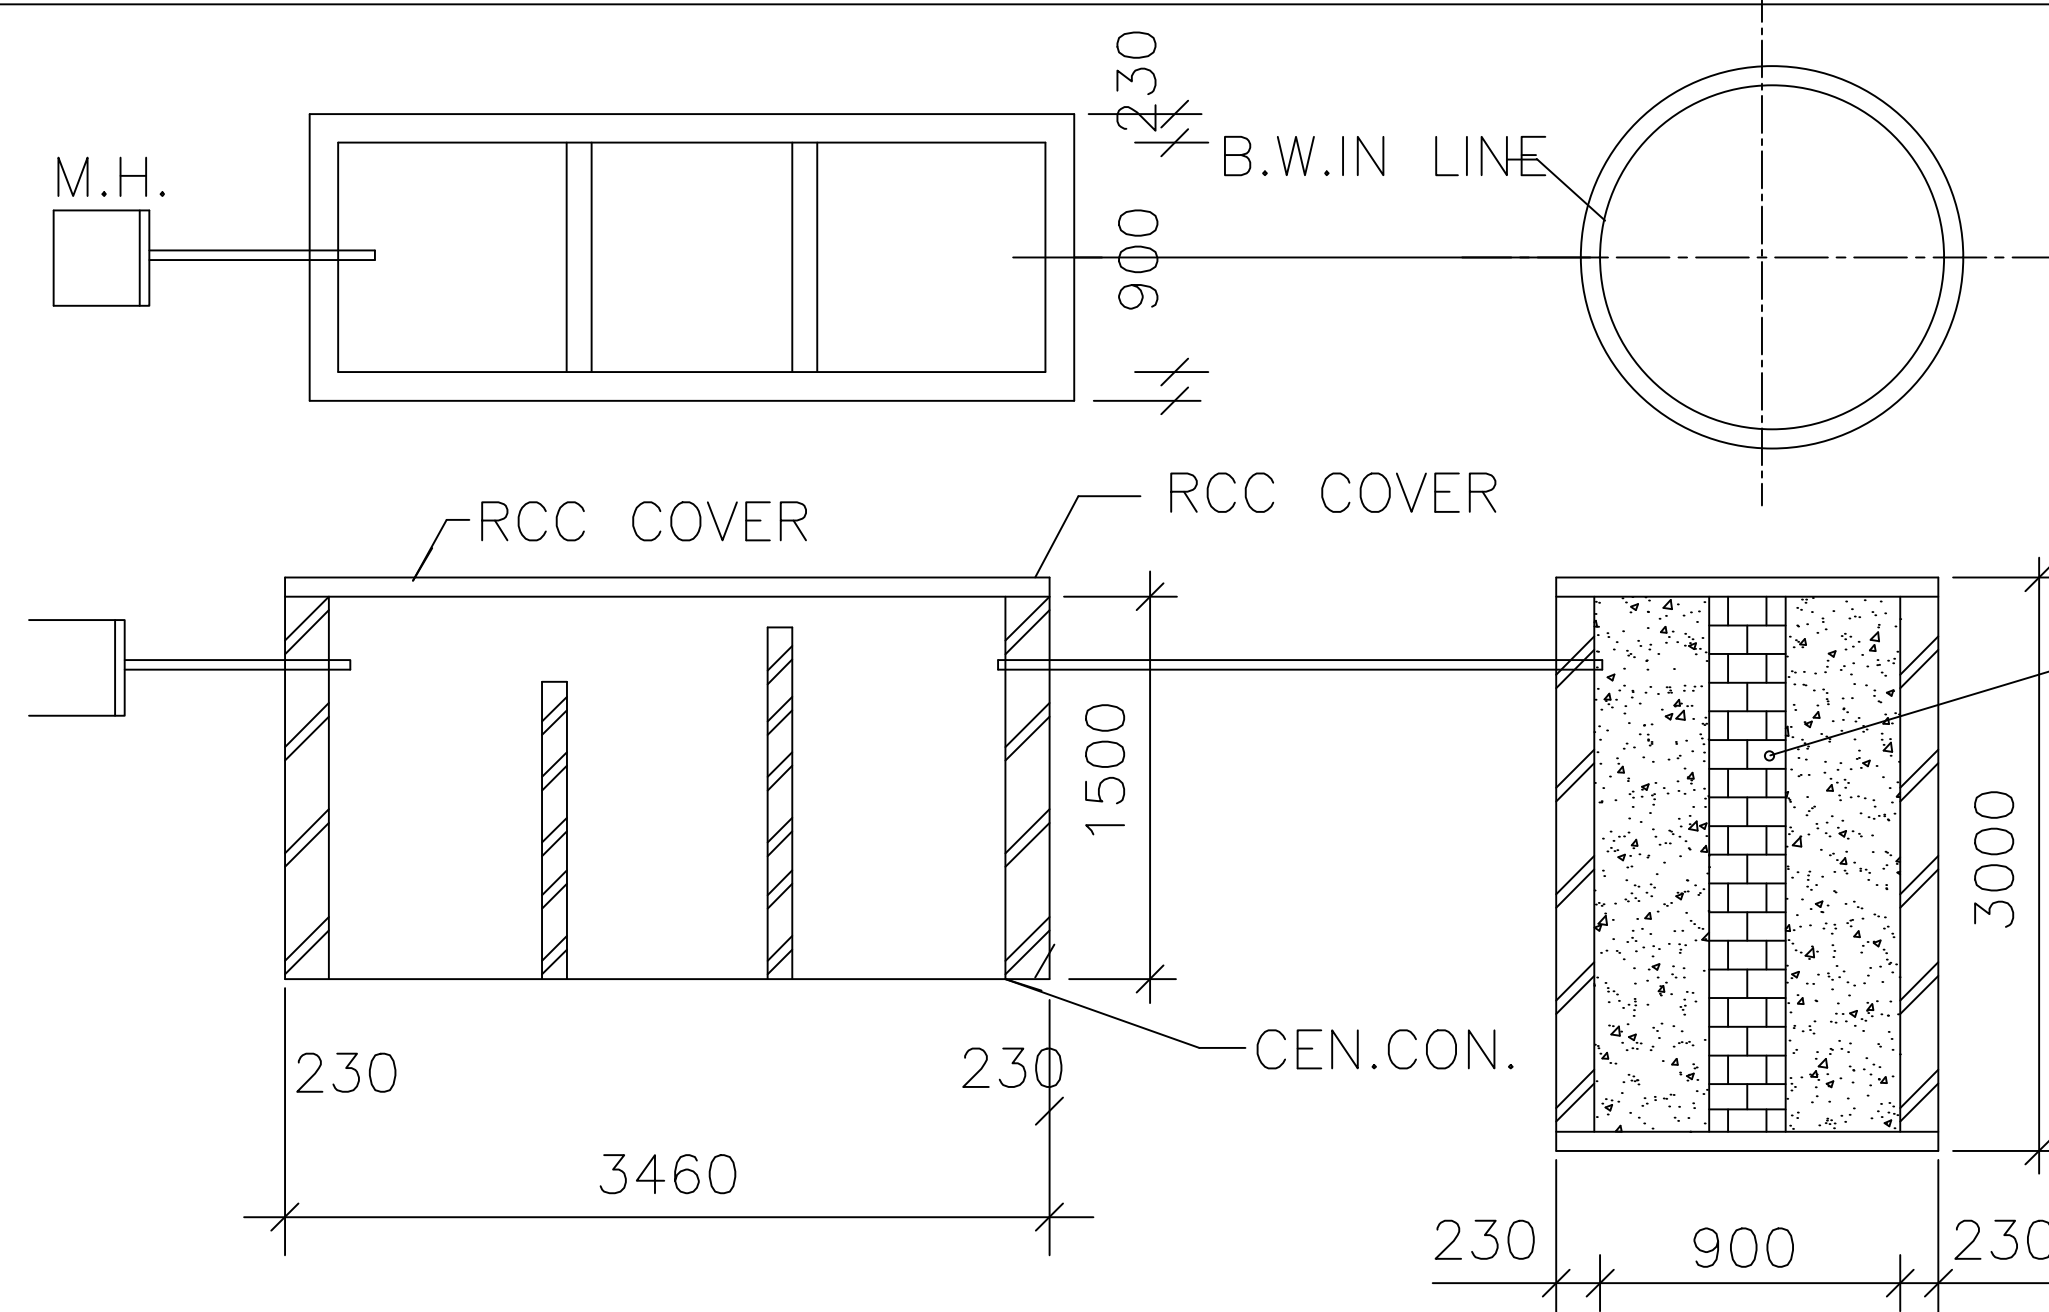

DETAIL OF INSPECTION CHAMBER

SOLID AND LIQUID WASTE TREATMENT PLANT

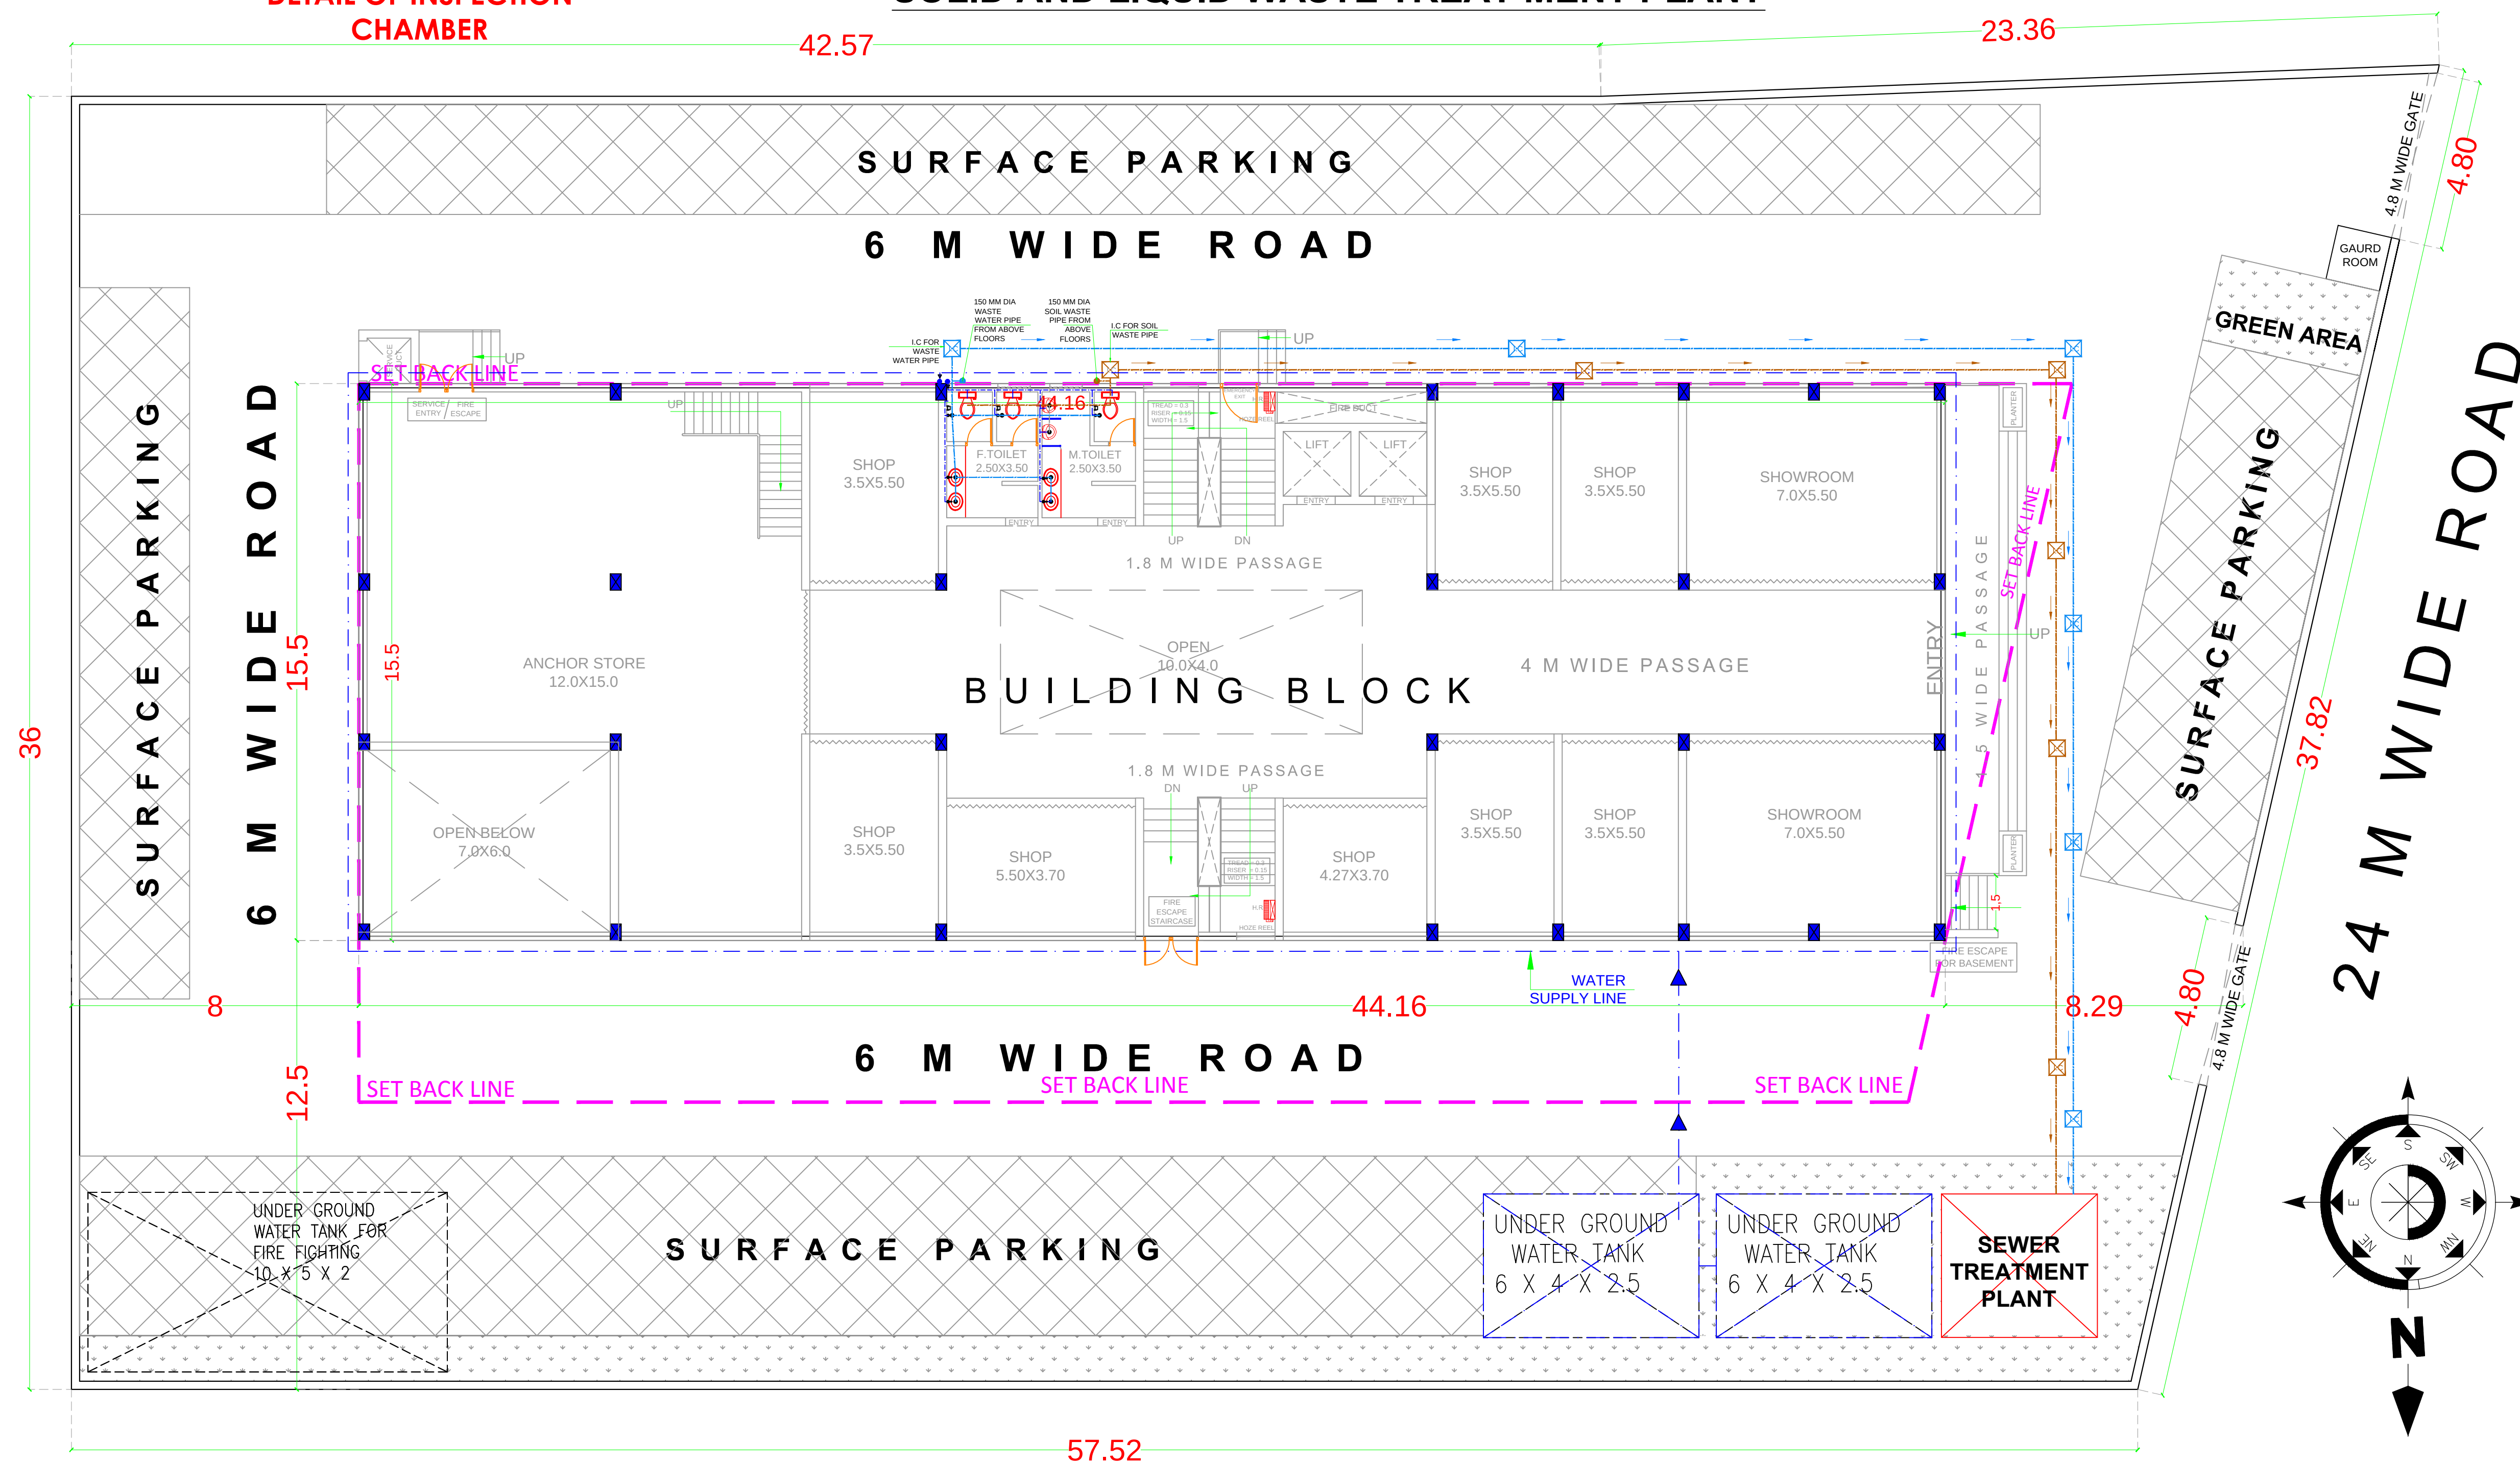

LEGENDS


	WASTE WATER LINE
	SOILD WATER LINE
	WATERSUPPLY LINE
	INSPECTION CHAMBER

PROPOSED COMMERCIAL BUILDING
ASHOK TRADE CENTRE FOR ASHOK
INFRA PROPERTIES PVT. LTD.
ARAJI No. 99/4 AND ARAJI No.
107 MOJA MERY AT KANPUR - GWALIOR
HIGHWAY, TEHSIL JHANSI

AUTH. SIGN.:
SH. ROHIT GIRI

ARCHITECT

AUTH. SIGN.

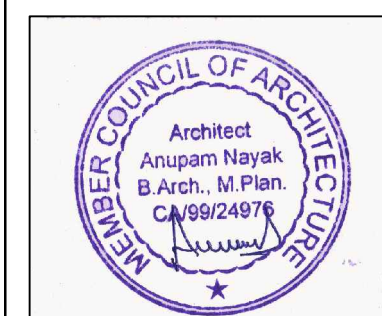

ANUPAM NAYAK

