


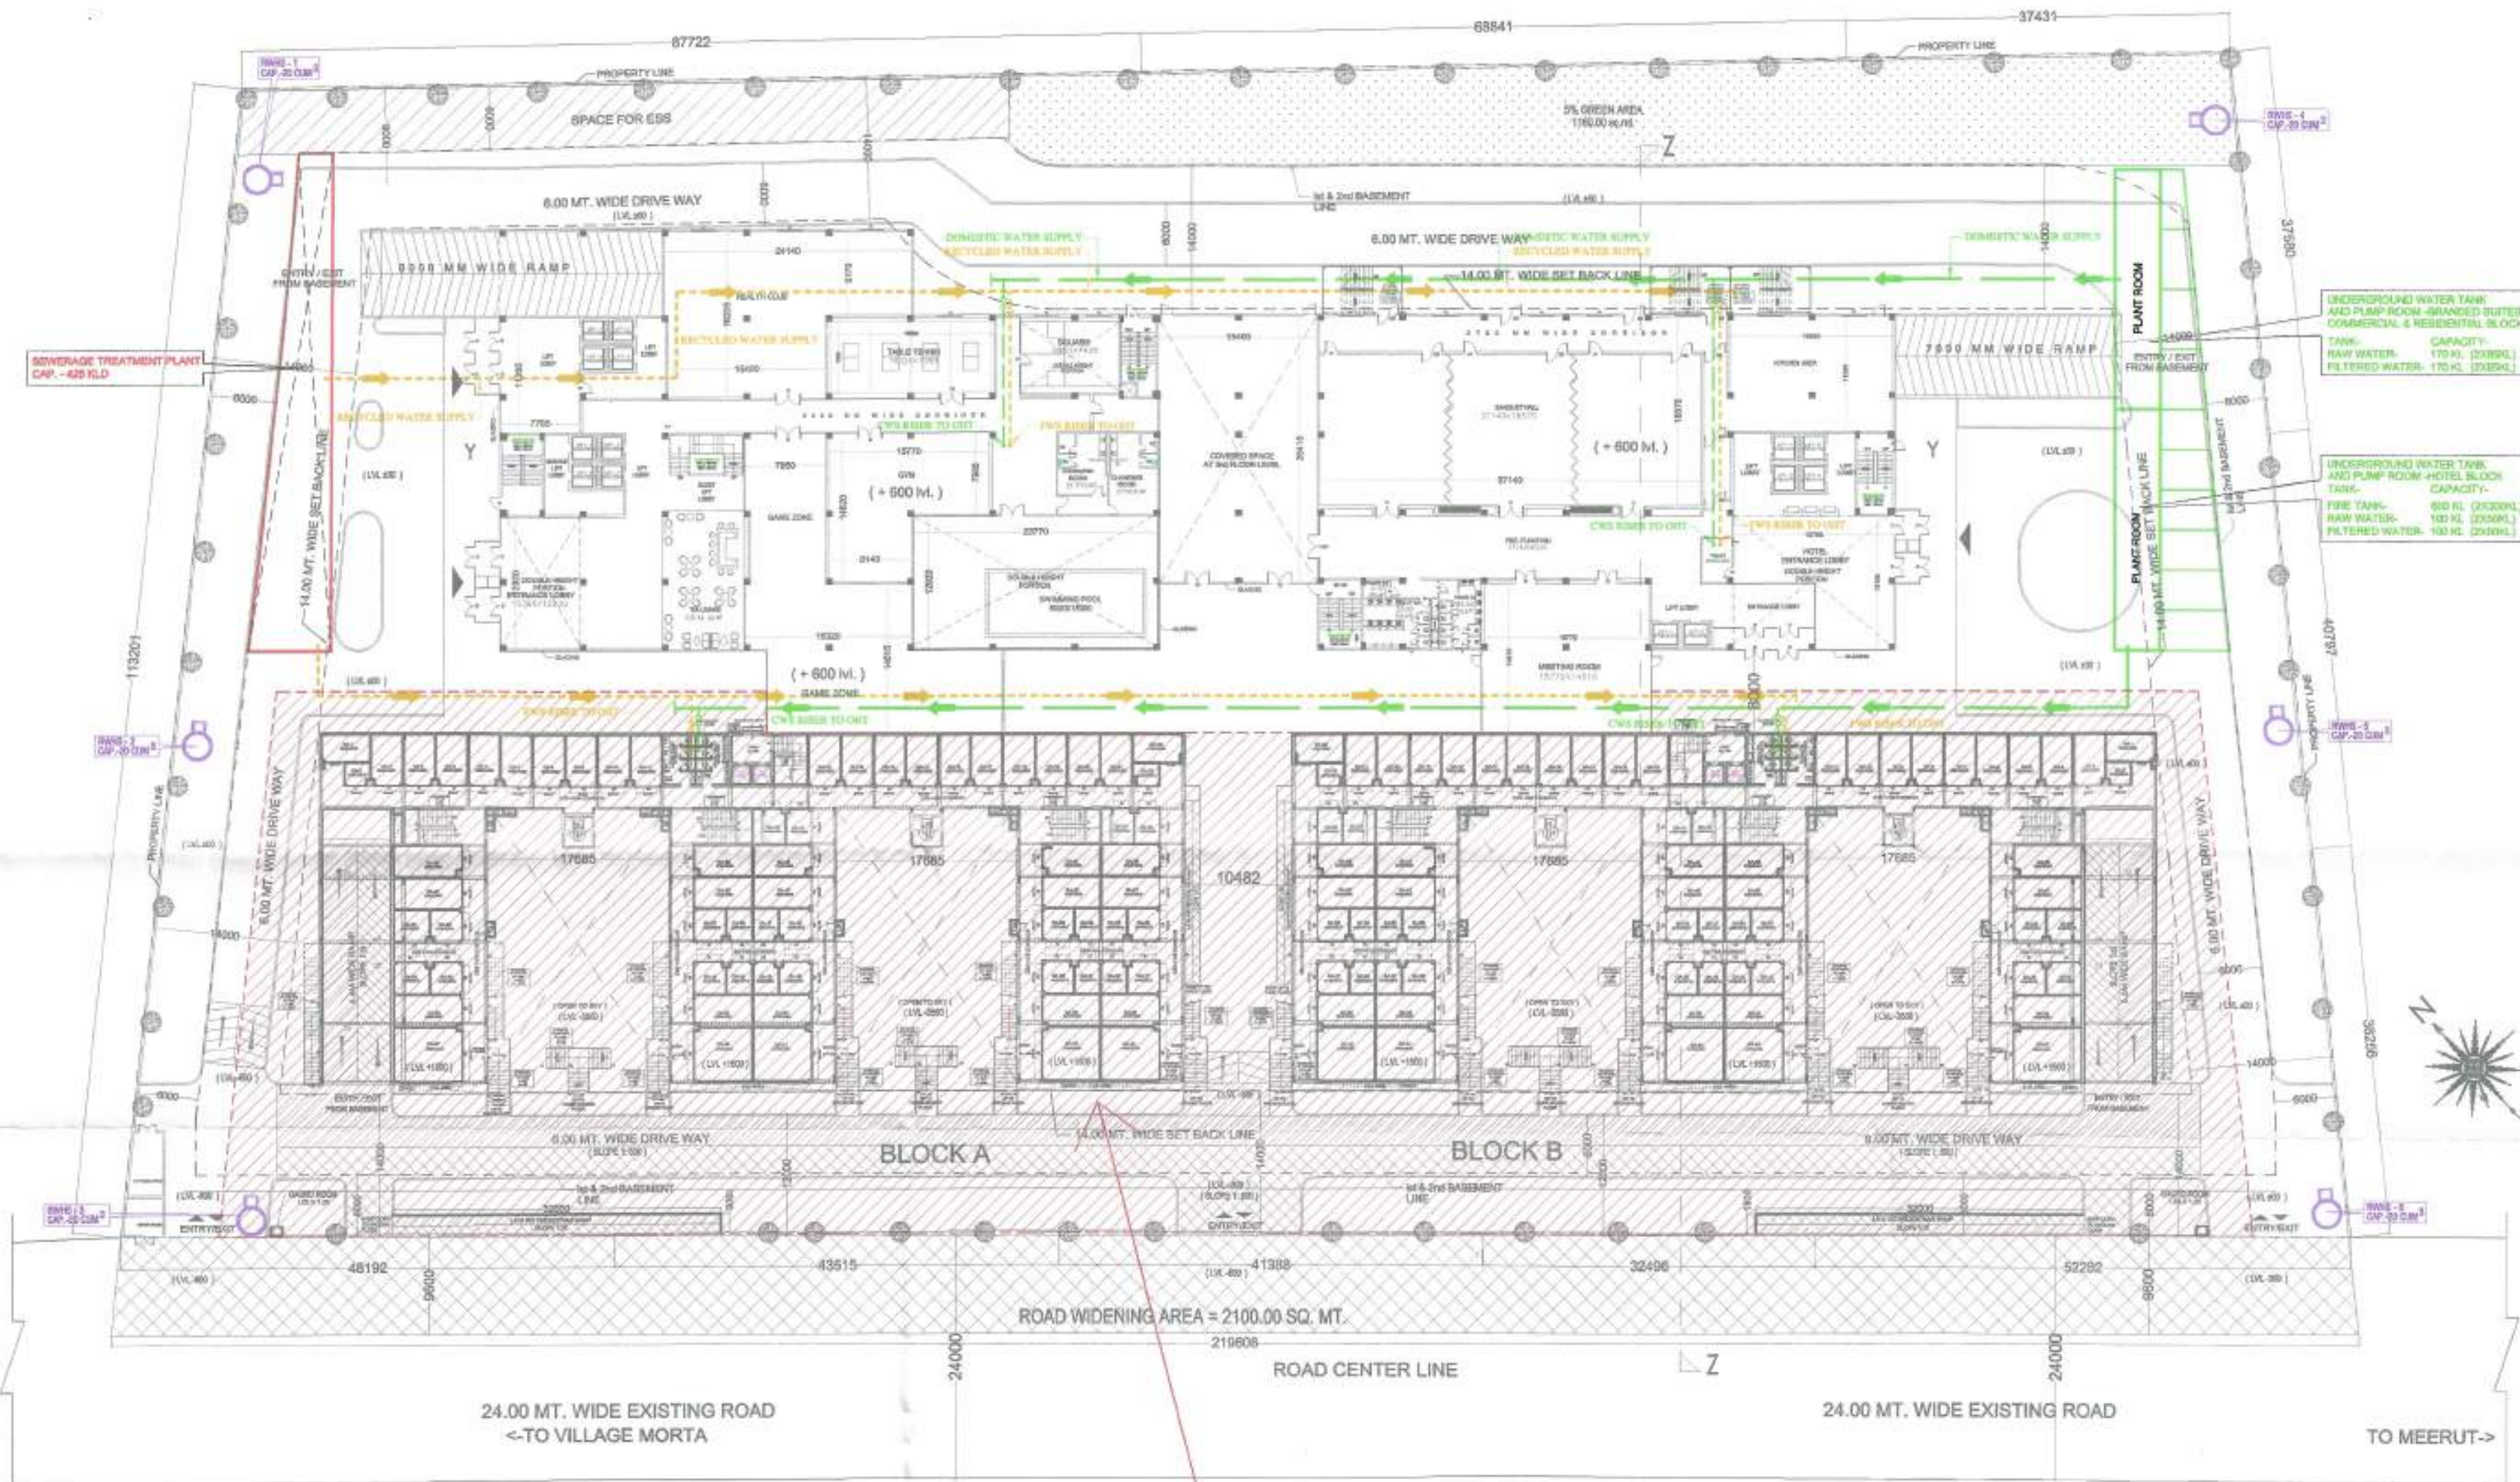

LEGEND FOR WATER SUPPLY SCHEME

DOMESTIC WATER SUPPLY LINE
RECYCLED WATER SUPPLY LINE

CAPABLE THE EMPORIA (PHASE 1)
LAND AREA = 9950.00 SQM



PROJECT:
SUBMISSION DRAWING FOR THE PROPOSED 3 STAR
HOTEL BUILDING AT KHASRA NO. - 919,
VILLAGE NOOR NAGAR, PARGANA LONI DISTT.
GHAZIABAD (U.P.)
OWNER:
M/S. CAPABLE BUILDWELL PRIVATE LIMITED
DIRECTOR:
Mr. SANDEEP GUPTA
DRAWING TITLE:
WATER SUPPLY LAYOUT