





PARKING PLAN
SCALE 1:150

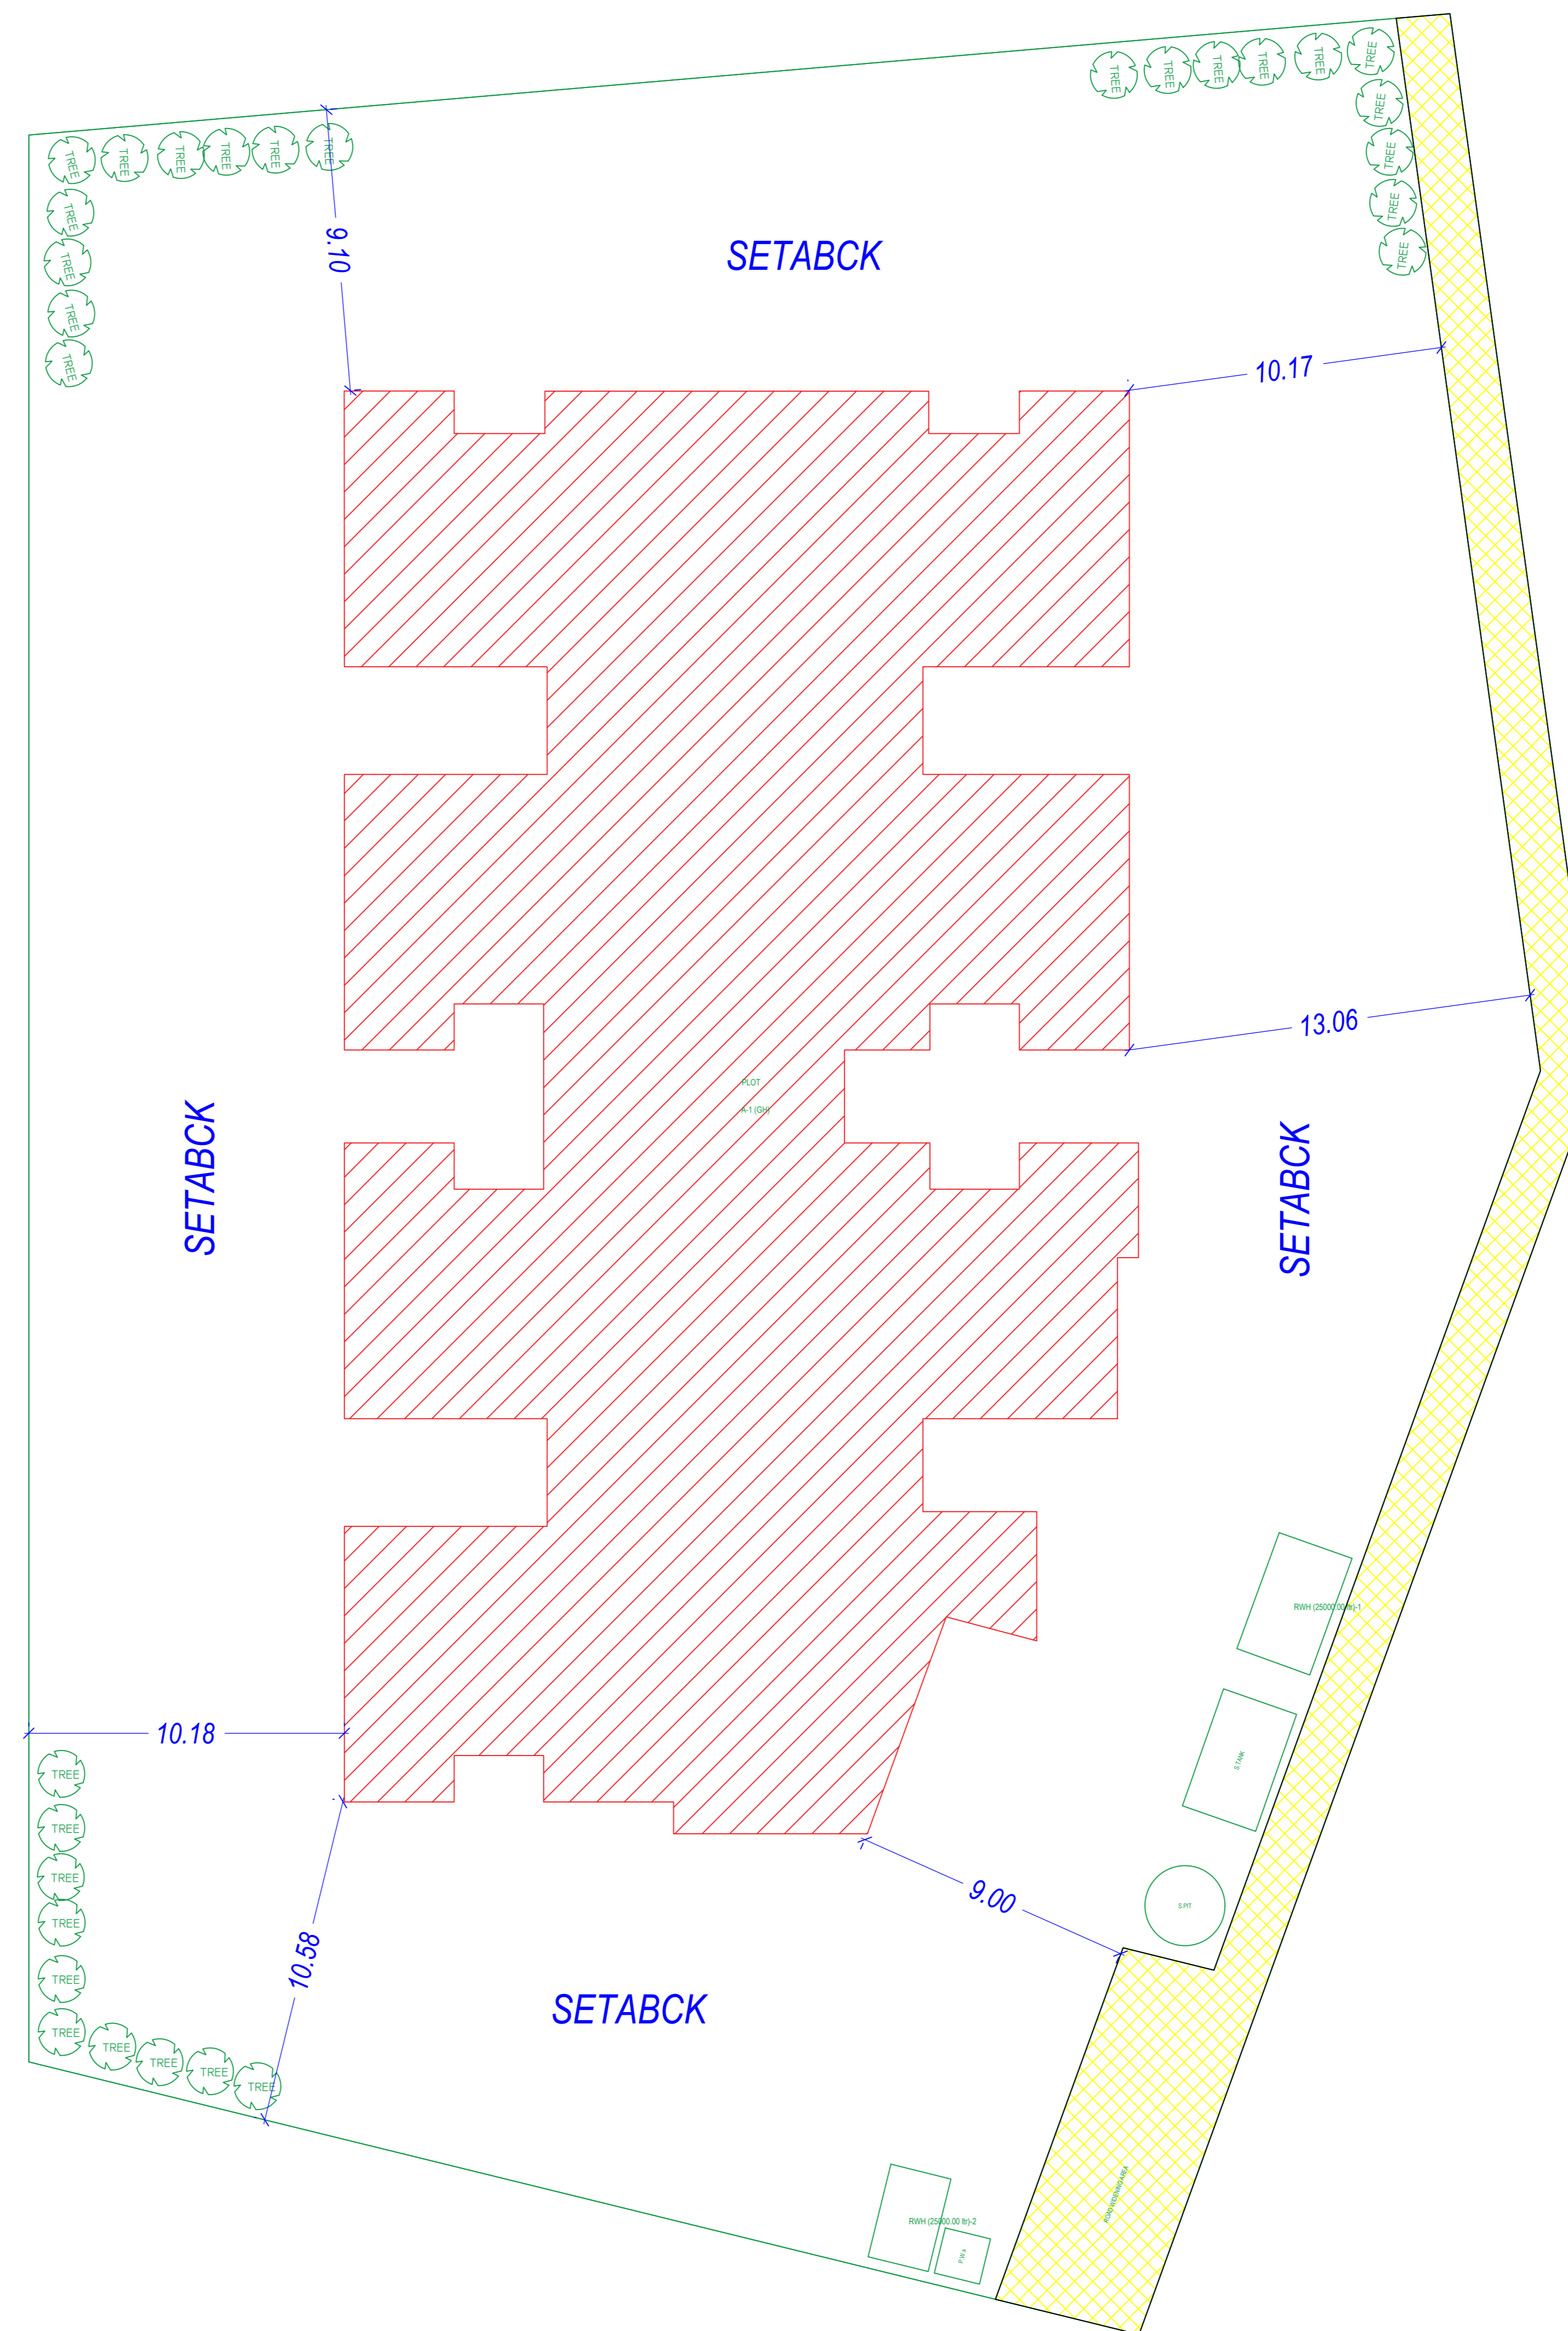

LANDSCAPE PLAN
SCALE 1:150

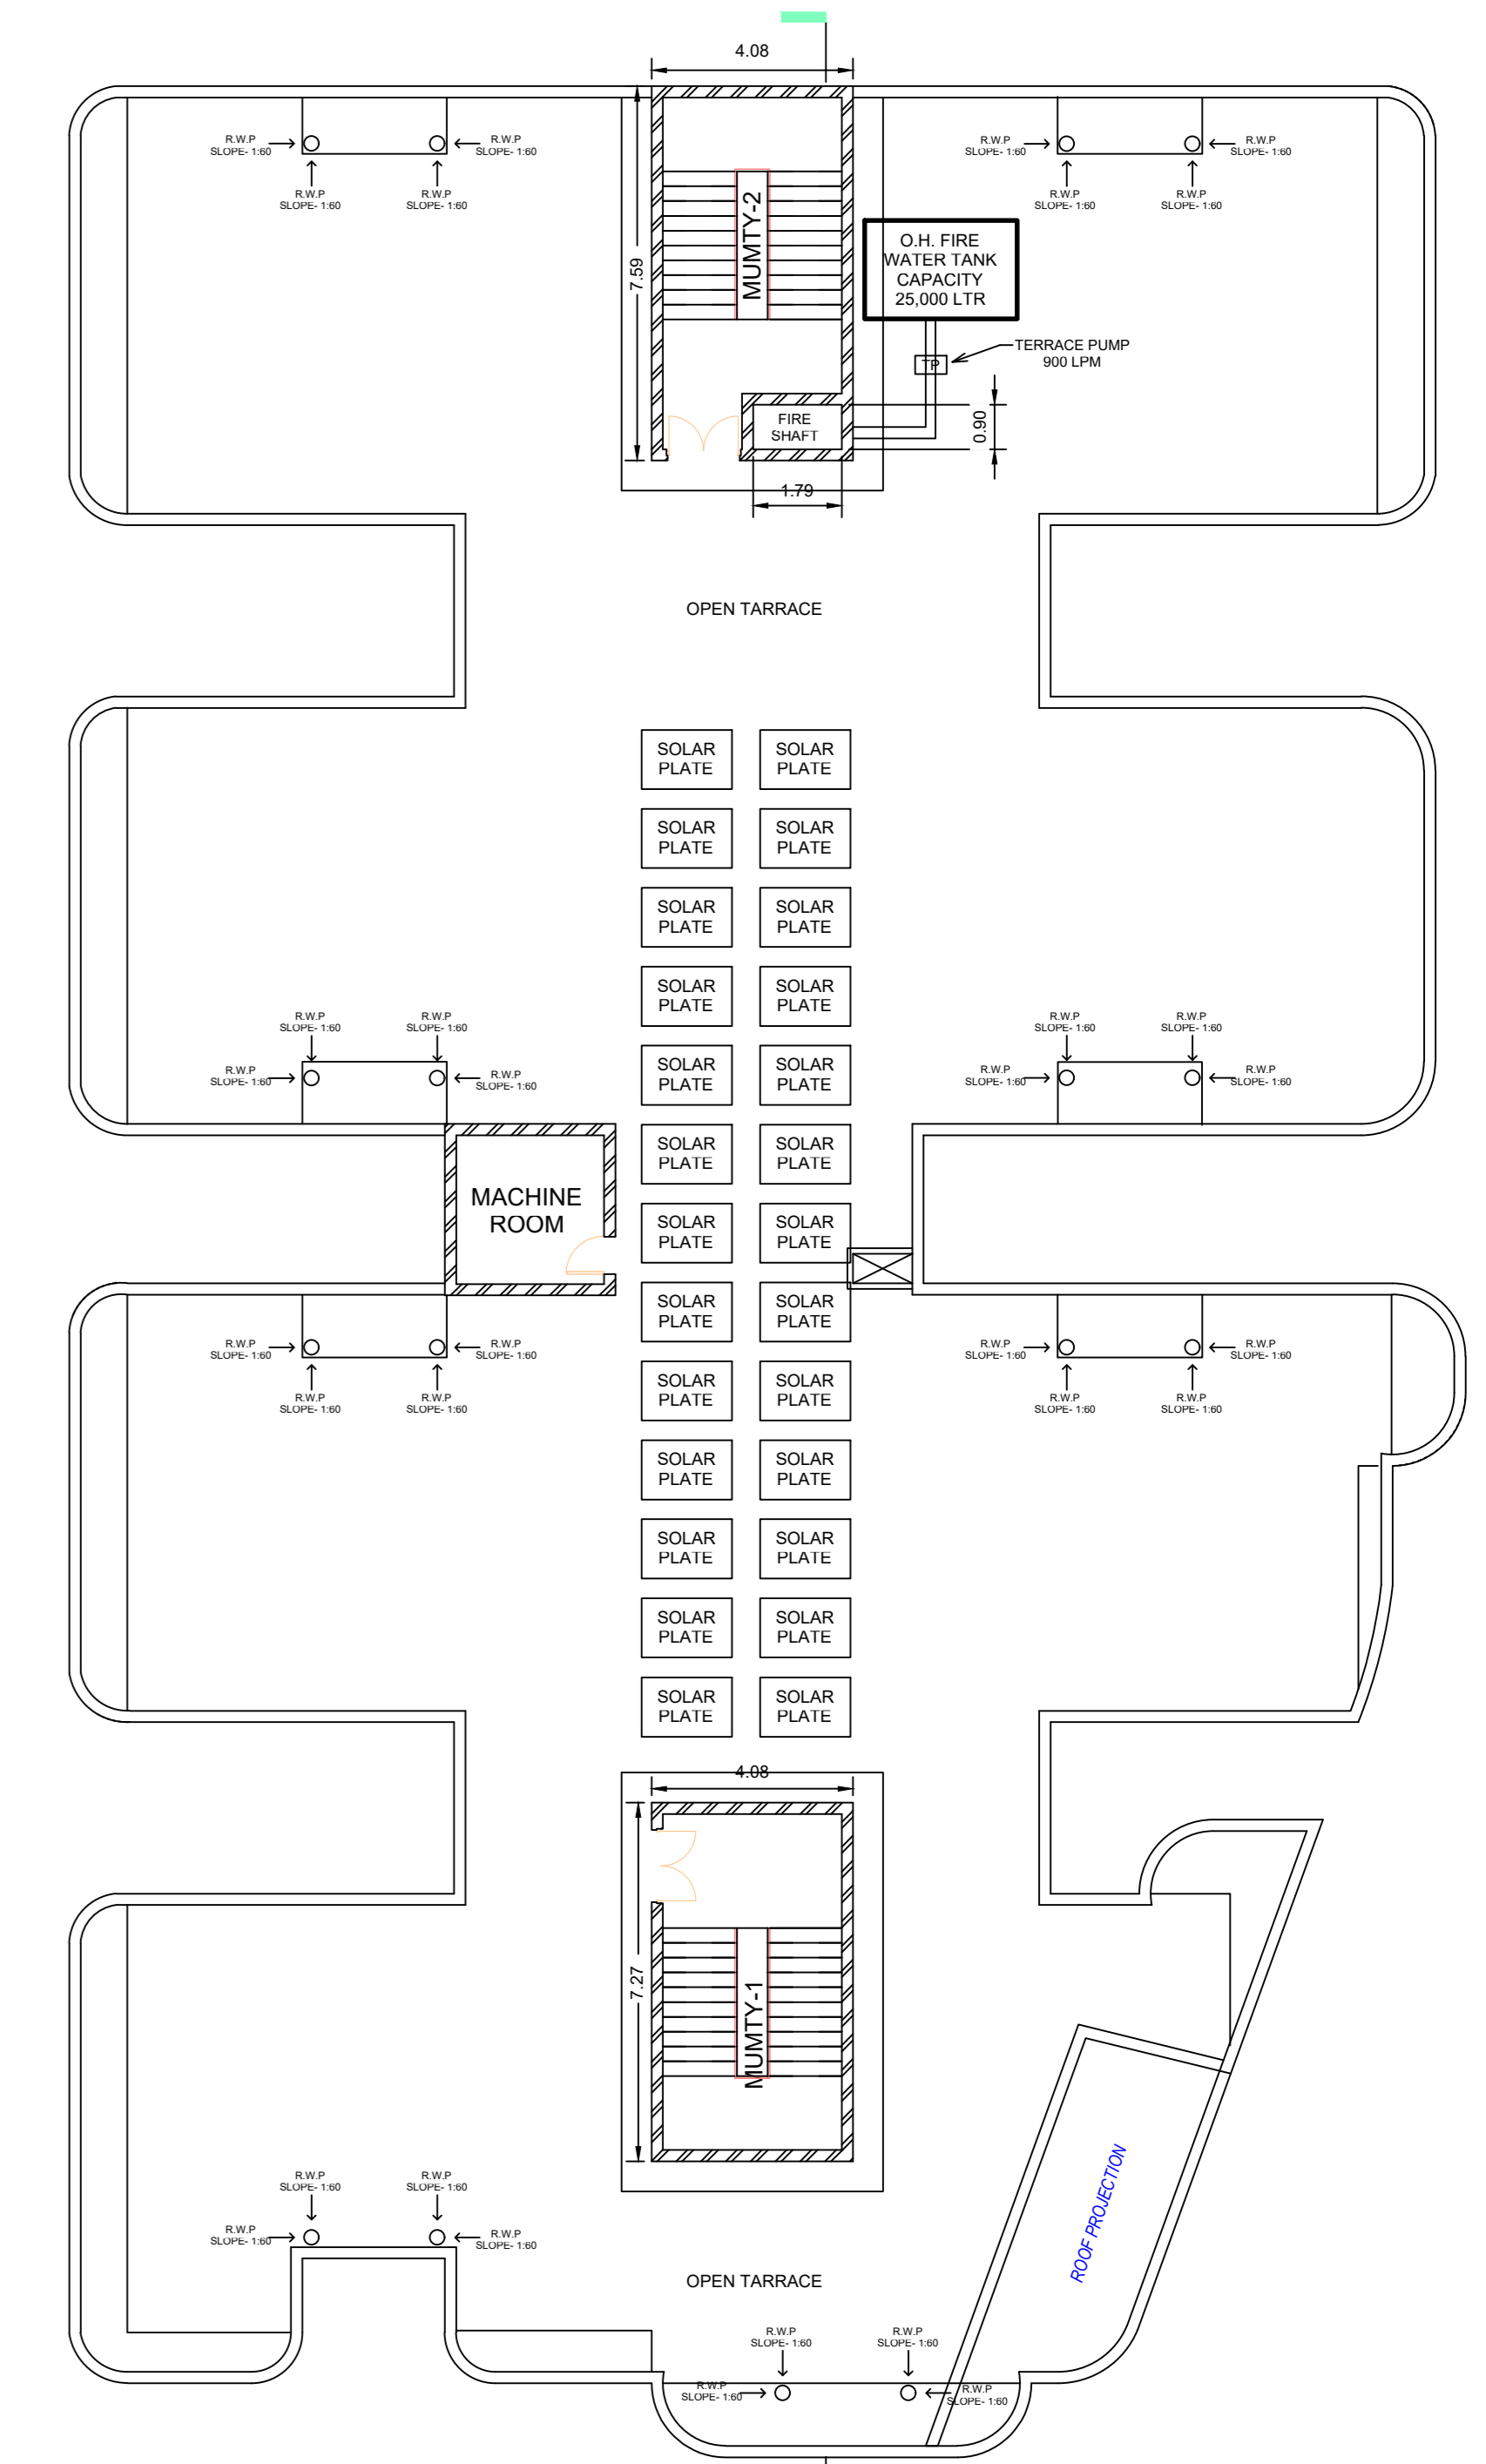

SERVICE PLAN
SCALE 1:150

Sirjan Jain
Ar. SIRJAN JAIN
 CA/2023/167435

OWNER'S NAME AND SIGNATURE
 KUMARI SHASHI AGRAWAL, avindshishgarments@gmail.com,
 9415509992

ARCHENG'S NAME AND SIGNATURE
 Himanshu Singh
 AM191701610082021



Building Plan Application Number
 JDA/BP/24-250486

Sanctioned On
 21 Apr 2025

Valid Till
 23 Apr 2030

Approved By
 Alok Yadav (Vice Chairman)

Examined By
 Ghanshyam Tiwari (Junior engineer)

Jitendra Singh Sahrawar (Town Planner)

Upma Pandey (Secretary)

Alok Yadav (Vice Chairman)

Note: - 1) This drawing is prepared as per the current prevailing Building Bye Laws.
 2) If Map sanctioned is used for purpose anything other than stated in application will lead to rejection of Map.