


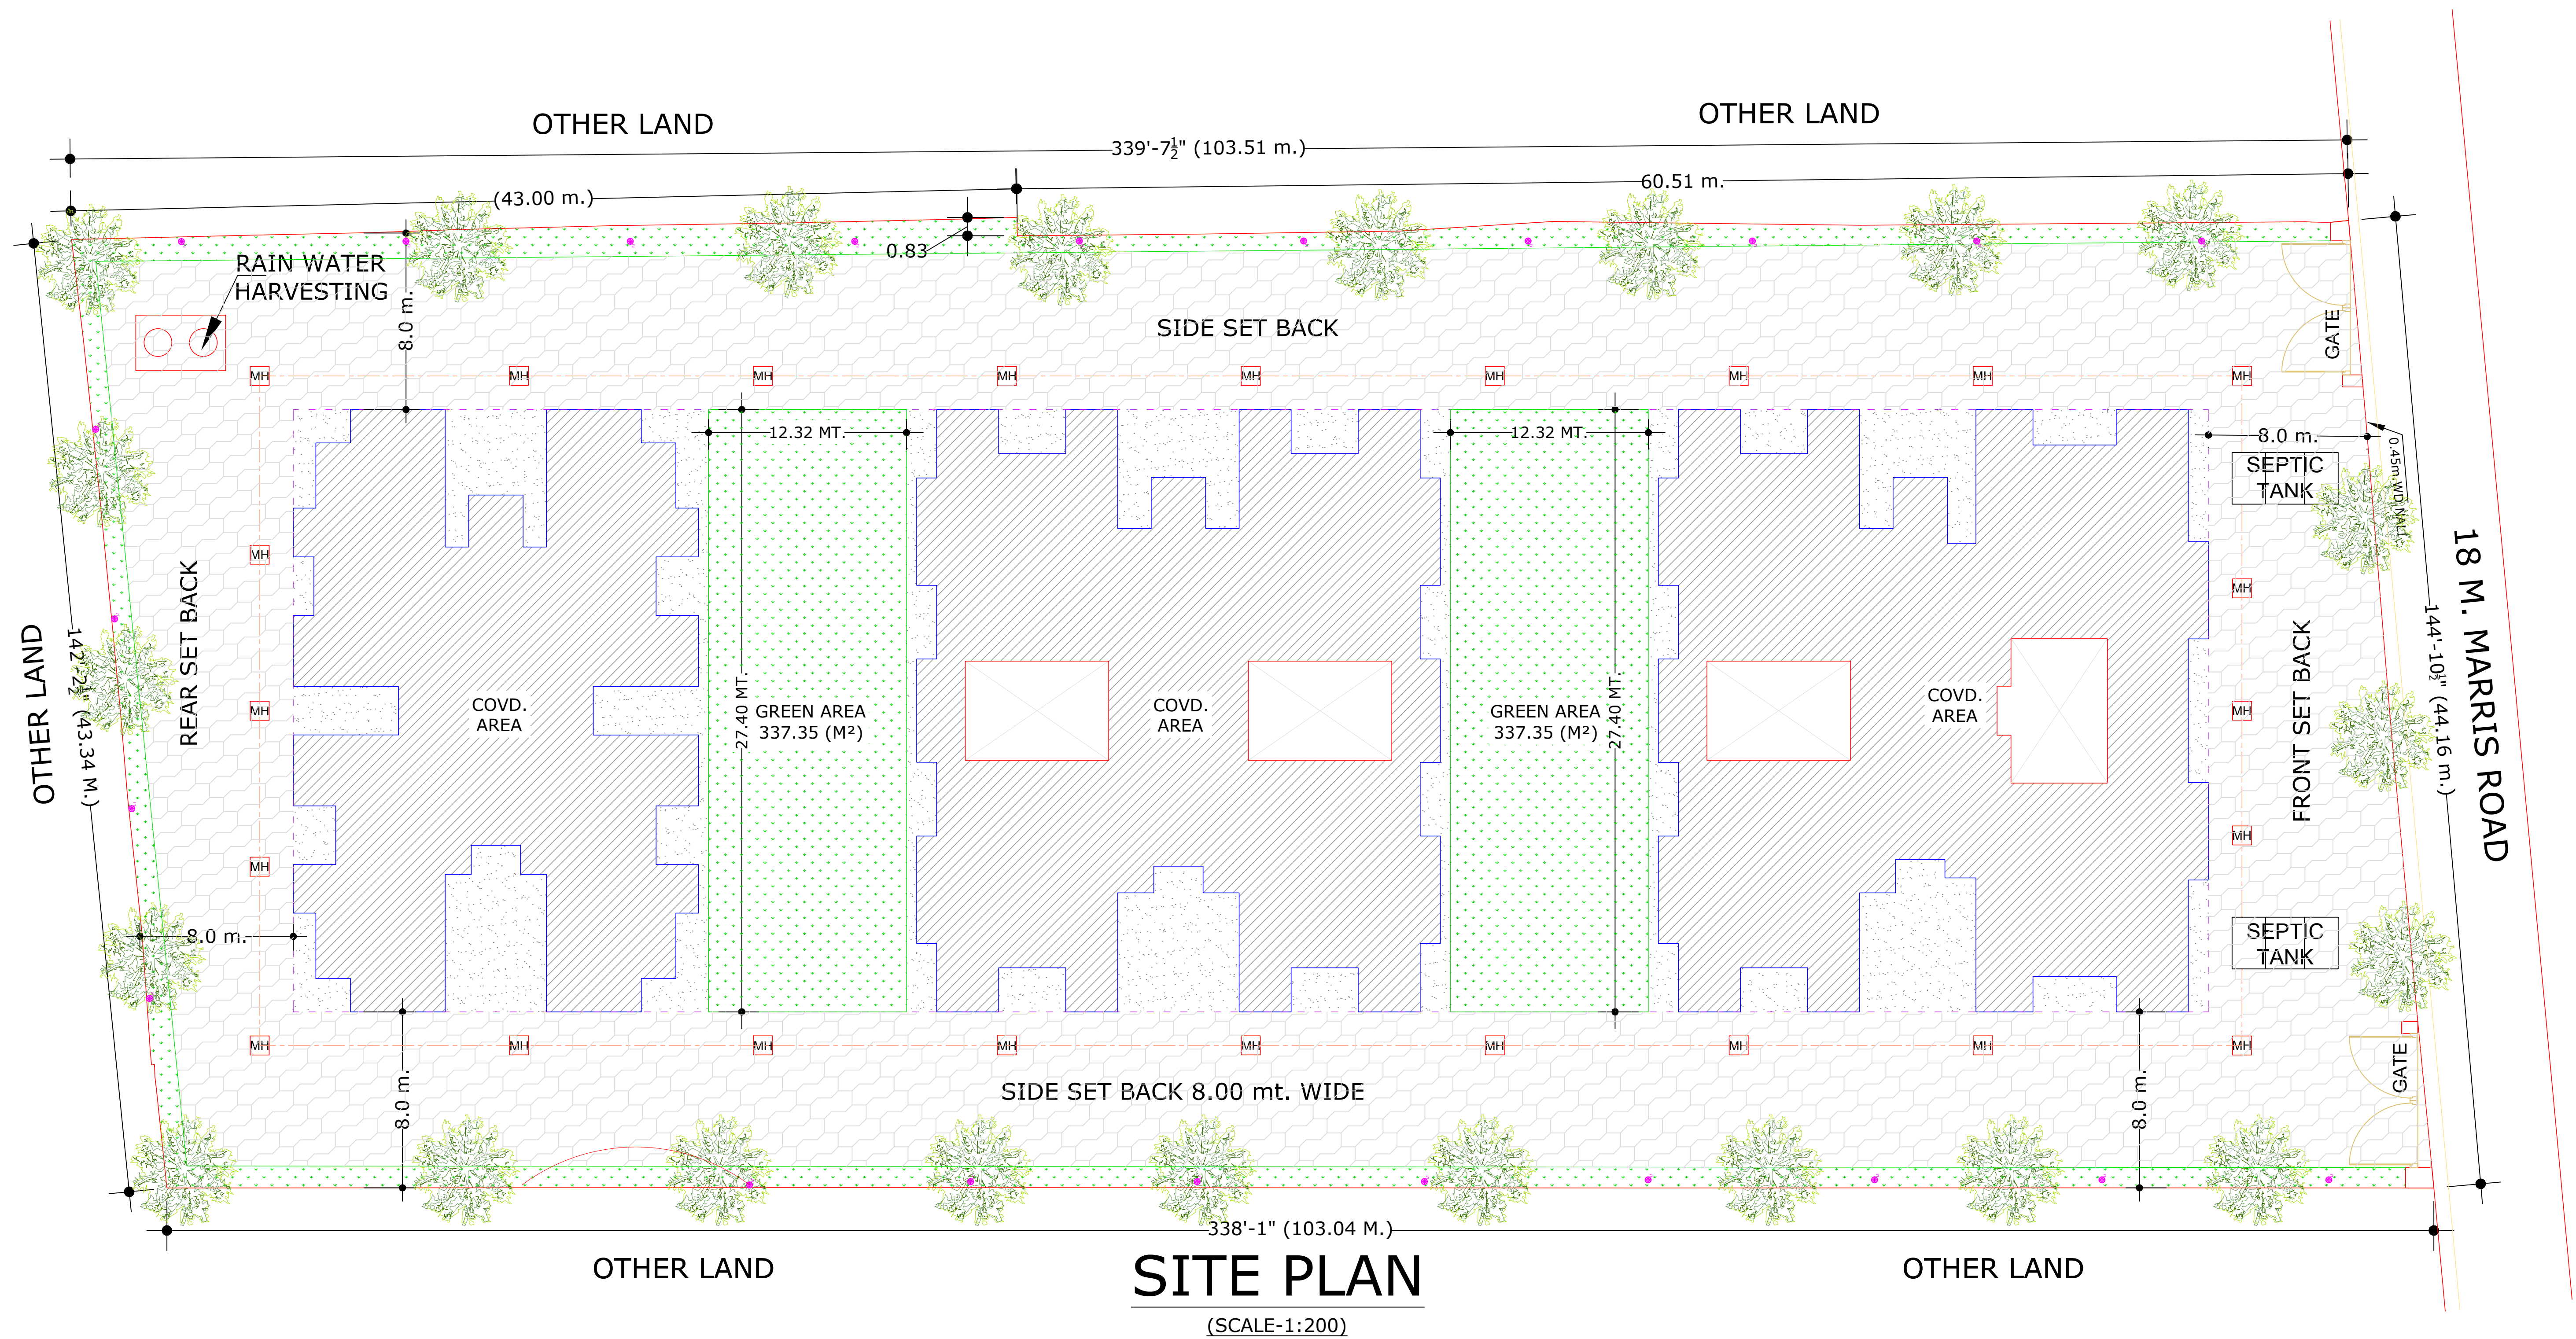

Development Plan