



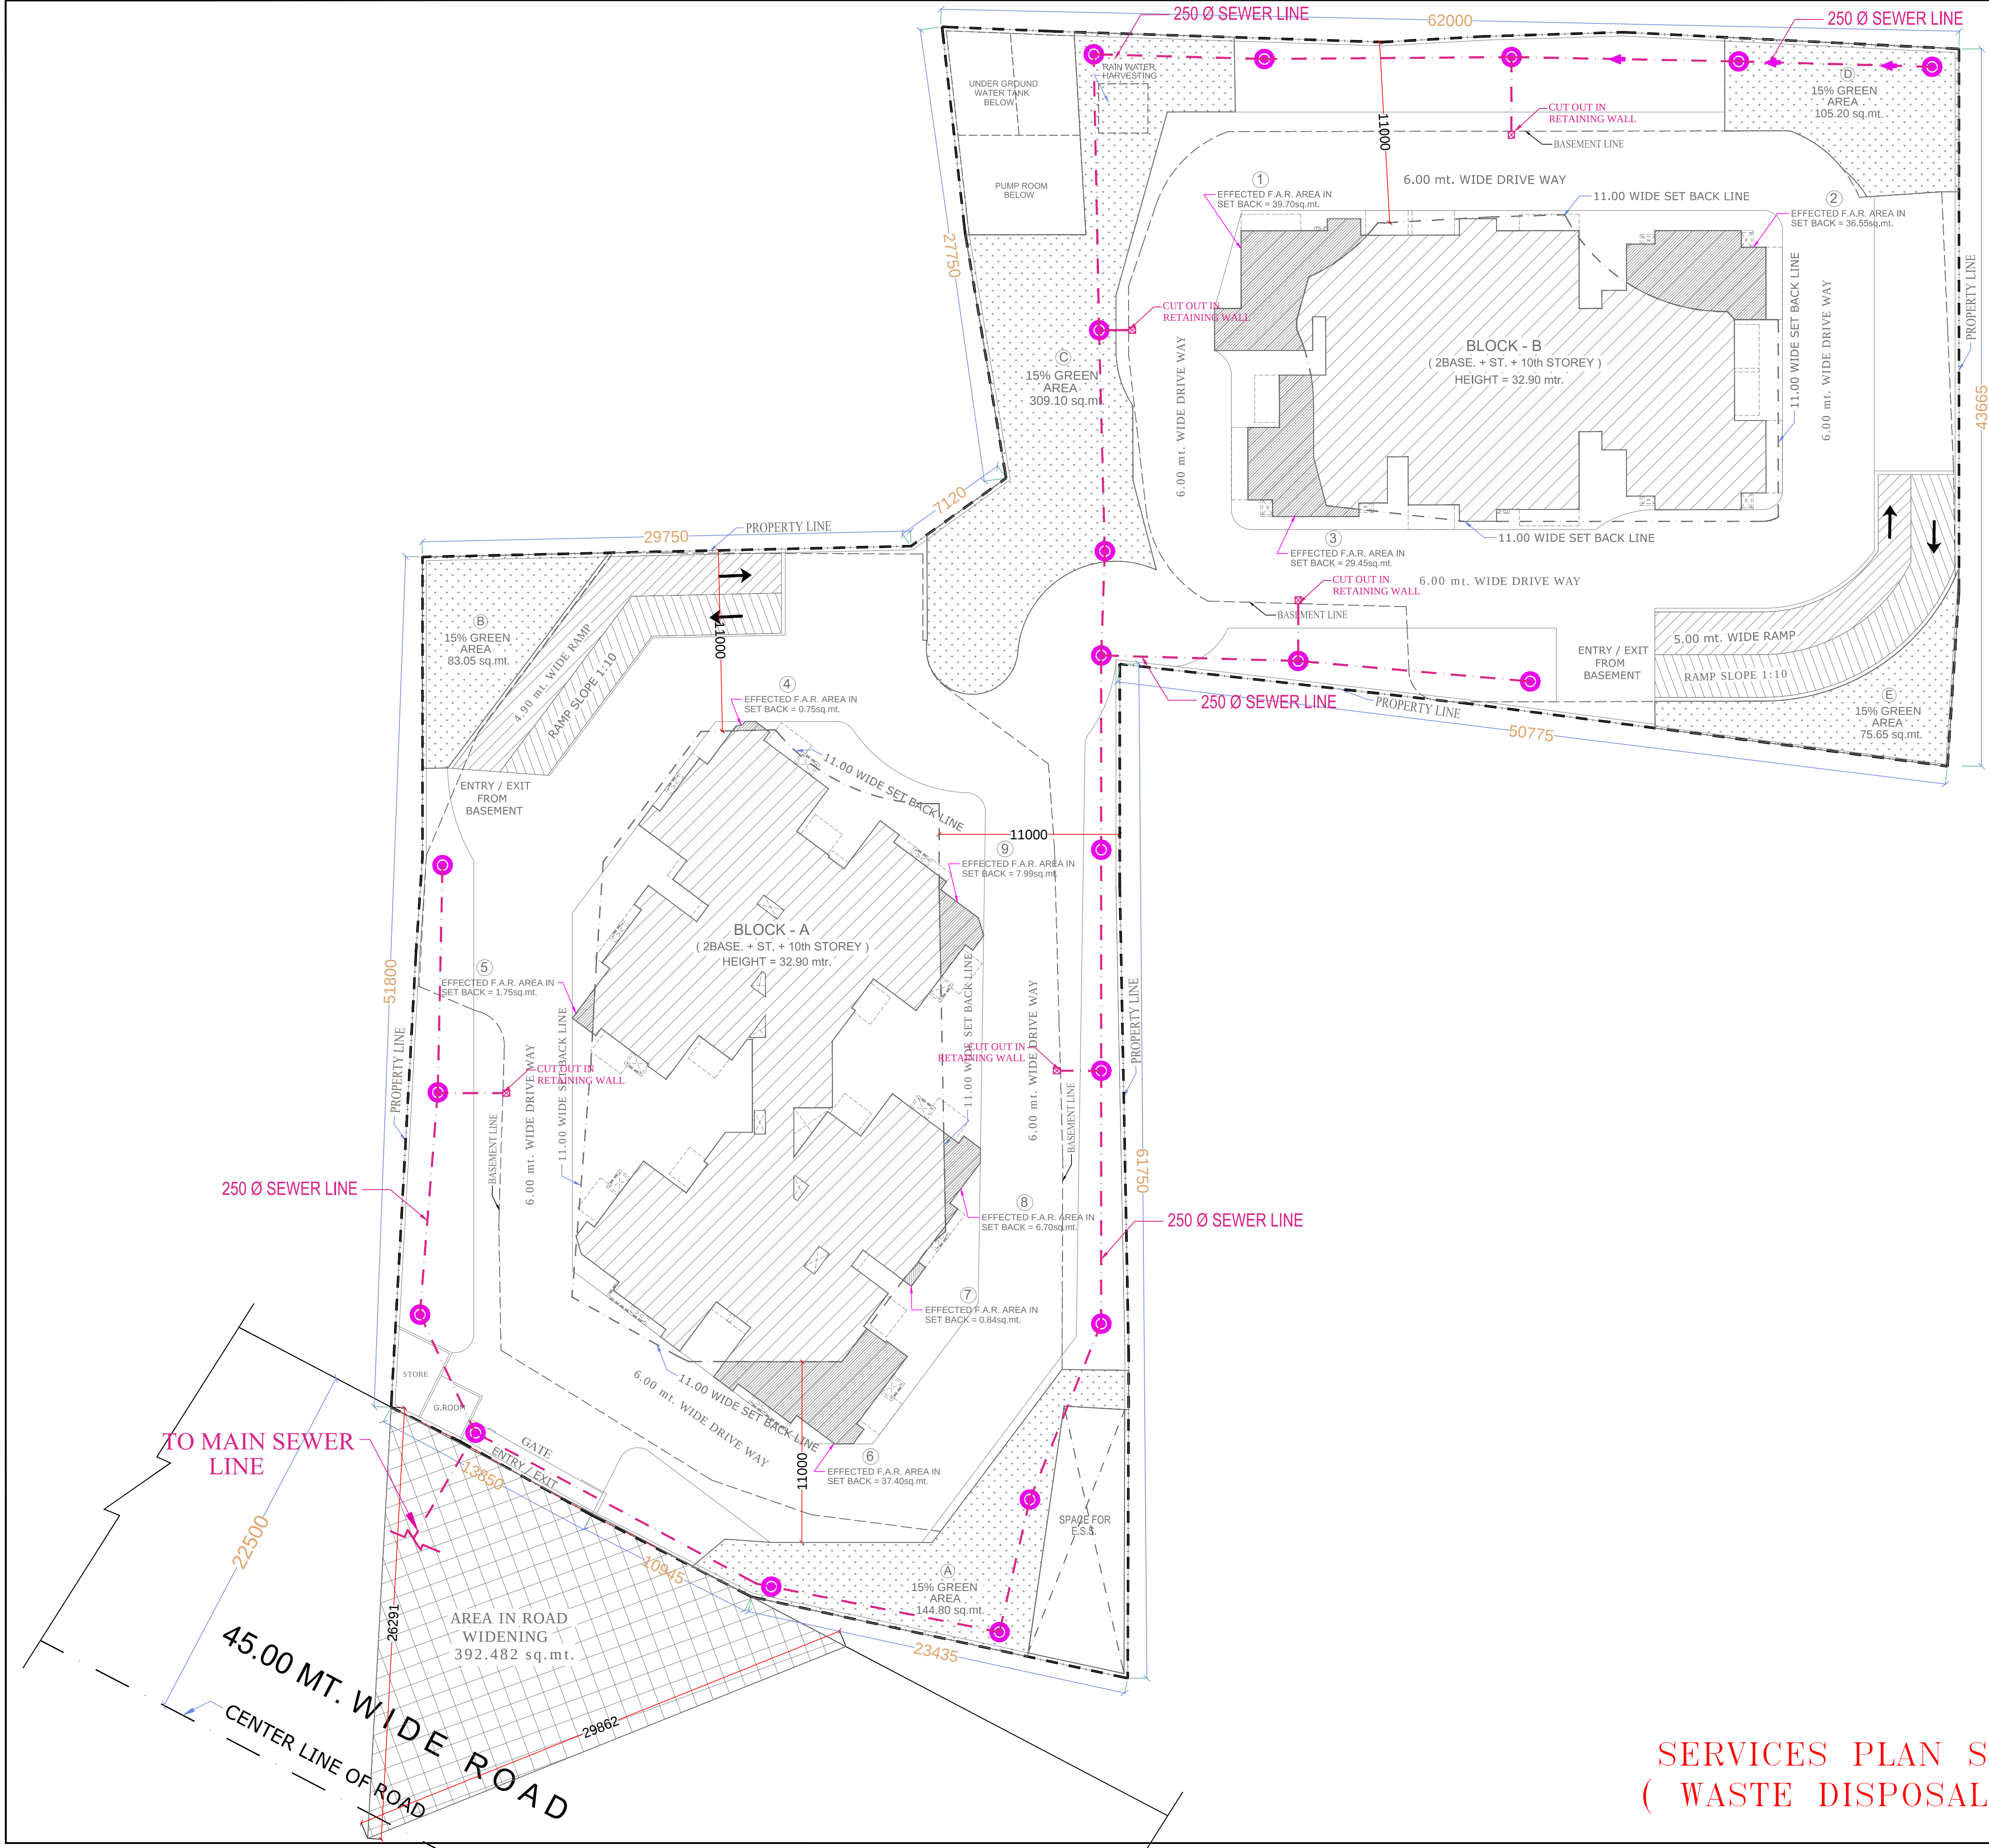

LEGEND	
SYMBOL	DESCRIPTION
	EXTERNAL SEWER LINE 250Ø DRAIN PIPE
	CUT OUT IN R.W
	EXTERNAL SEWER LINE MANHOLE (750 DIA)

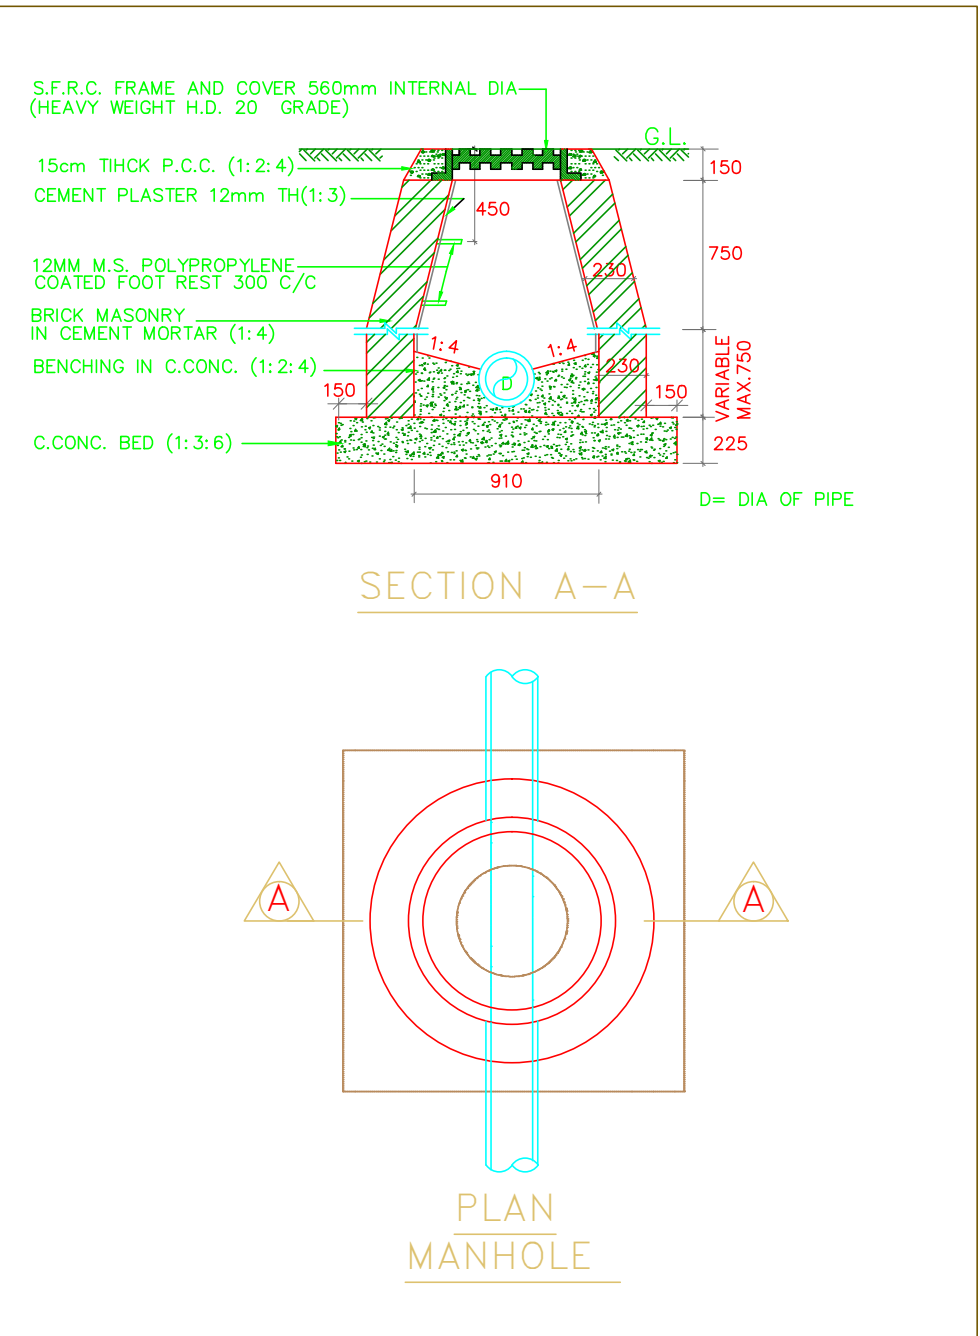

PROJECT: DRAWING FOR THE EXISTING GROUP HOUSING AT KHASARA NO:- 359 TO 362 & 372 AT VILLAGE - NOOR NAGAR, GHAZIABAD	
BUILDER & PROMOTERS :- M/S - S. V. MEGA LIMITED.	
FORMALY :- M/S - S. V. MEGASTRUCTURE LTD.	
THROUGH :- Dr. SURAJ SINGH	
DRAWING TITLE: SERVICES PLAN SHOWING (WASTE DISPOSAL PLAN)	

DEVELOPERS		ARCHITECT'S SIGN.
 ANUJ AGARWAL ARCHITECTS OFFICE:- A-244 KAUSHAMBI GHAZIABAD (U.P.) Ph:-0120 - 4165716 , 4563716 , 6454182 e-mail : arch.anujagarwal@gmail.com		
SCALE	DEALT BY	DATE
DESIGN BY	CHECKED BY	DRG. NO. DG - 01

SERVICES PLAN SHOWING
(WASTE DISPOSAL PLAN)