


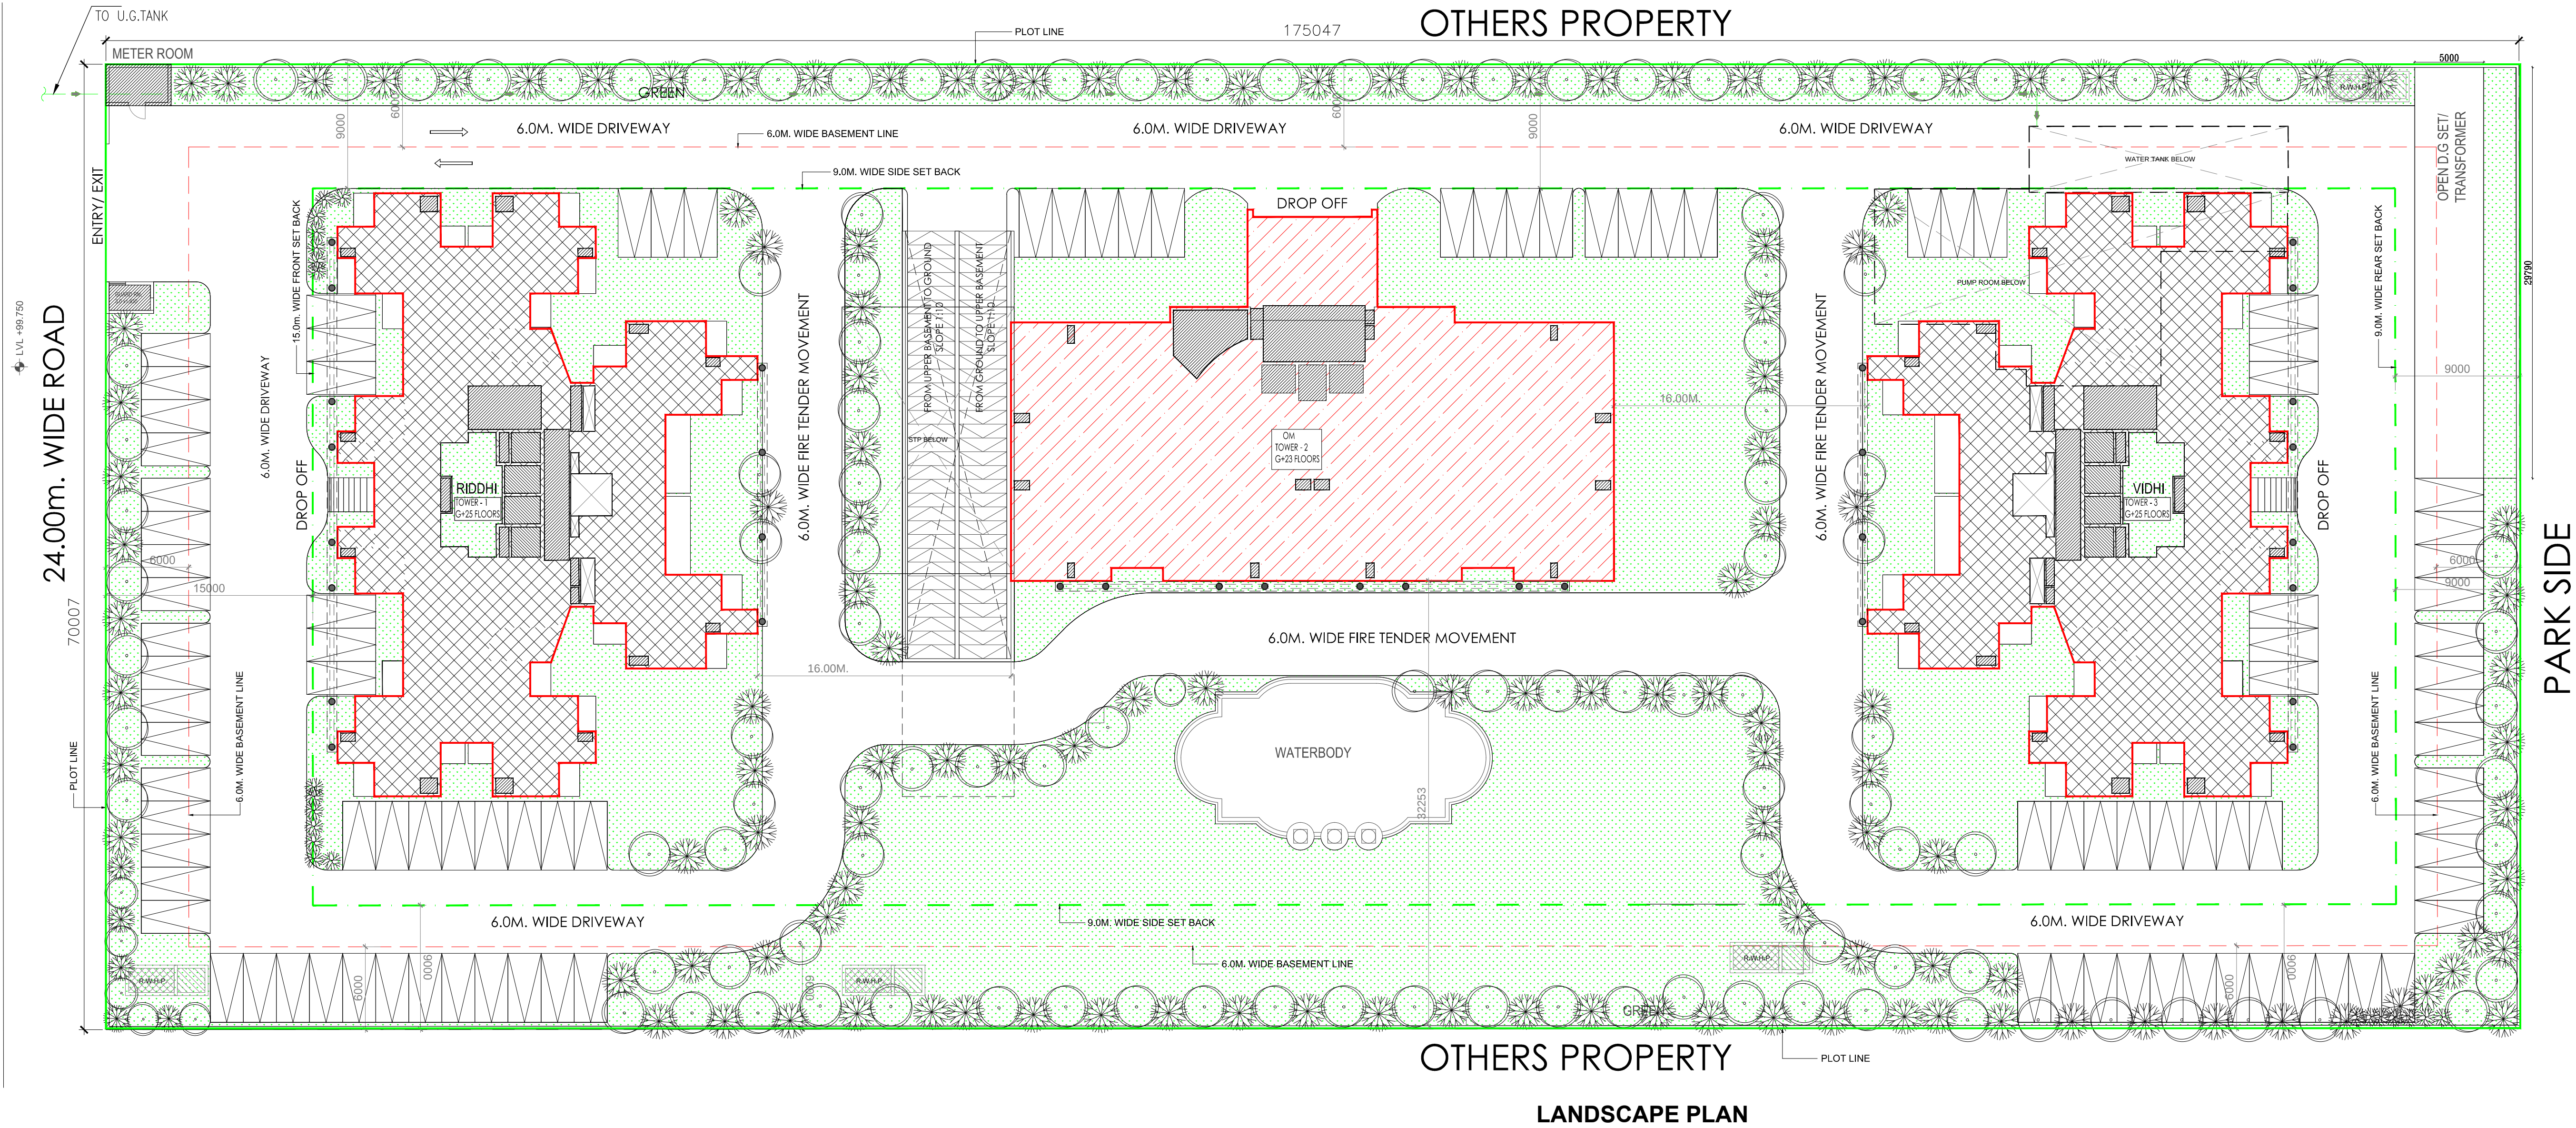

GREEN AREA DETAIL

OPEN AREA CALCULATIONS:

TOTAL PLOT AREA= 12250.70 SQM.
OPEN AREA = PLOT AREA - GROUND COVERAGE
= 12250.70 - 2575.59
= 9675.11 SQM.

MINIMUM LANDSCAPE AREA REQUIRED

FOR LANDSCAPE MINIMUM 50% OF OPEN AREA = $9675.11 / 2$
= 4837.55 SQM.

LANDSCAPE AREA CALCULATION (PROVIDED) = 4848.740 SQ. M.

TREES REQUIRED = OPEN AREA/100
= $9675.11/100$
= 96.75 SAY 97 NO.S

TREES PROVIDED = 100 Nos.

LEGENDS FOR LANDSCAPING

EVERGREEN TREE

ASHOKA = 50 Nos.

ORNAMENTAL TREE

BOTTLE PALM = 50 Nos.

HATCH LEGEND		
Nos	ITEMS	HATCH TYPE
1	LANDSCAPE HATCH	
2	NEW CONSTRUCTION HATCH	
3	SERVICES HATCH	
4	PLOT LINE	
5	SET BACK LINE	
6	BUILDING LINE	

SUBMISSION DRAWING

PROJECT:

**REVISED SUBMISSION DRAWINGS
FOR PROPOSED GROUP HOUSING
AT PLOT No:- GH-01/B, SECTOR-10,
GREATER NOIDA WEST (U.P) FOR
M/s DHANYA PROMOTORS PVT. LTD.**

DRAWING TITLE :

LANDSCAPE PLAN AND CALCULATION

OWNER'S SIGN		ARCHITECT'S SIGN.
SCALE 1:250		DATE - MAY-2016
DESIGN BY	CHECKED BY	DRG. No.

SD-02