


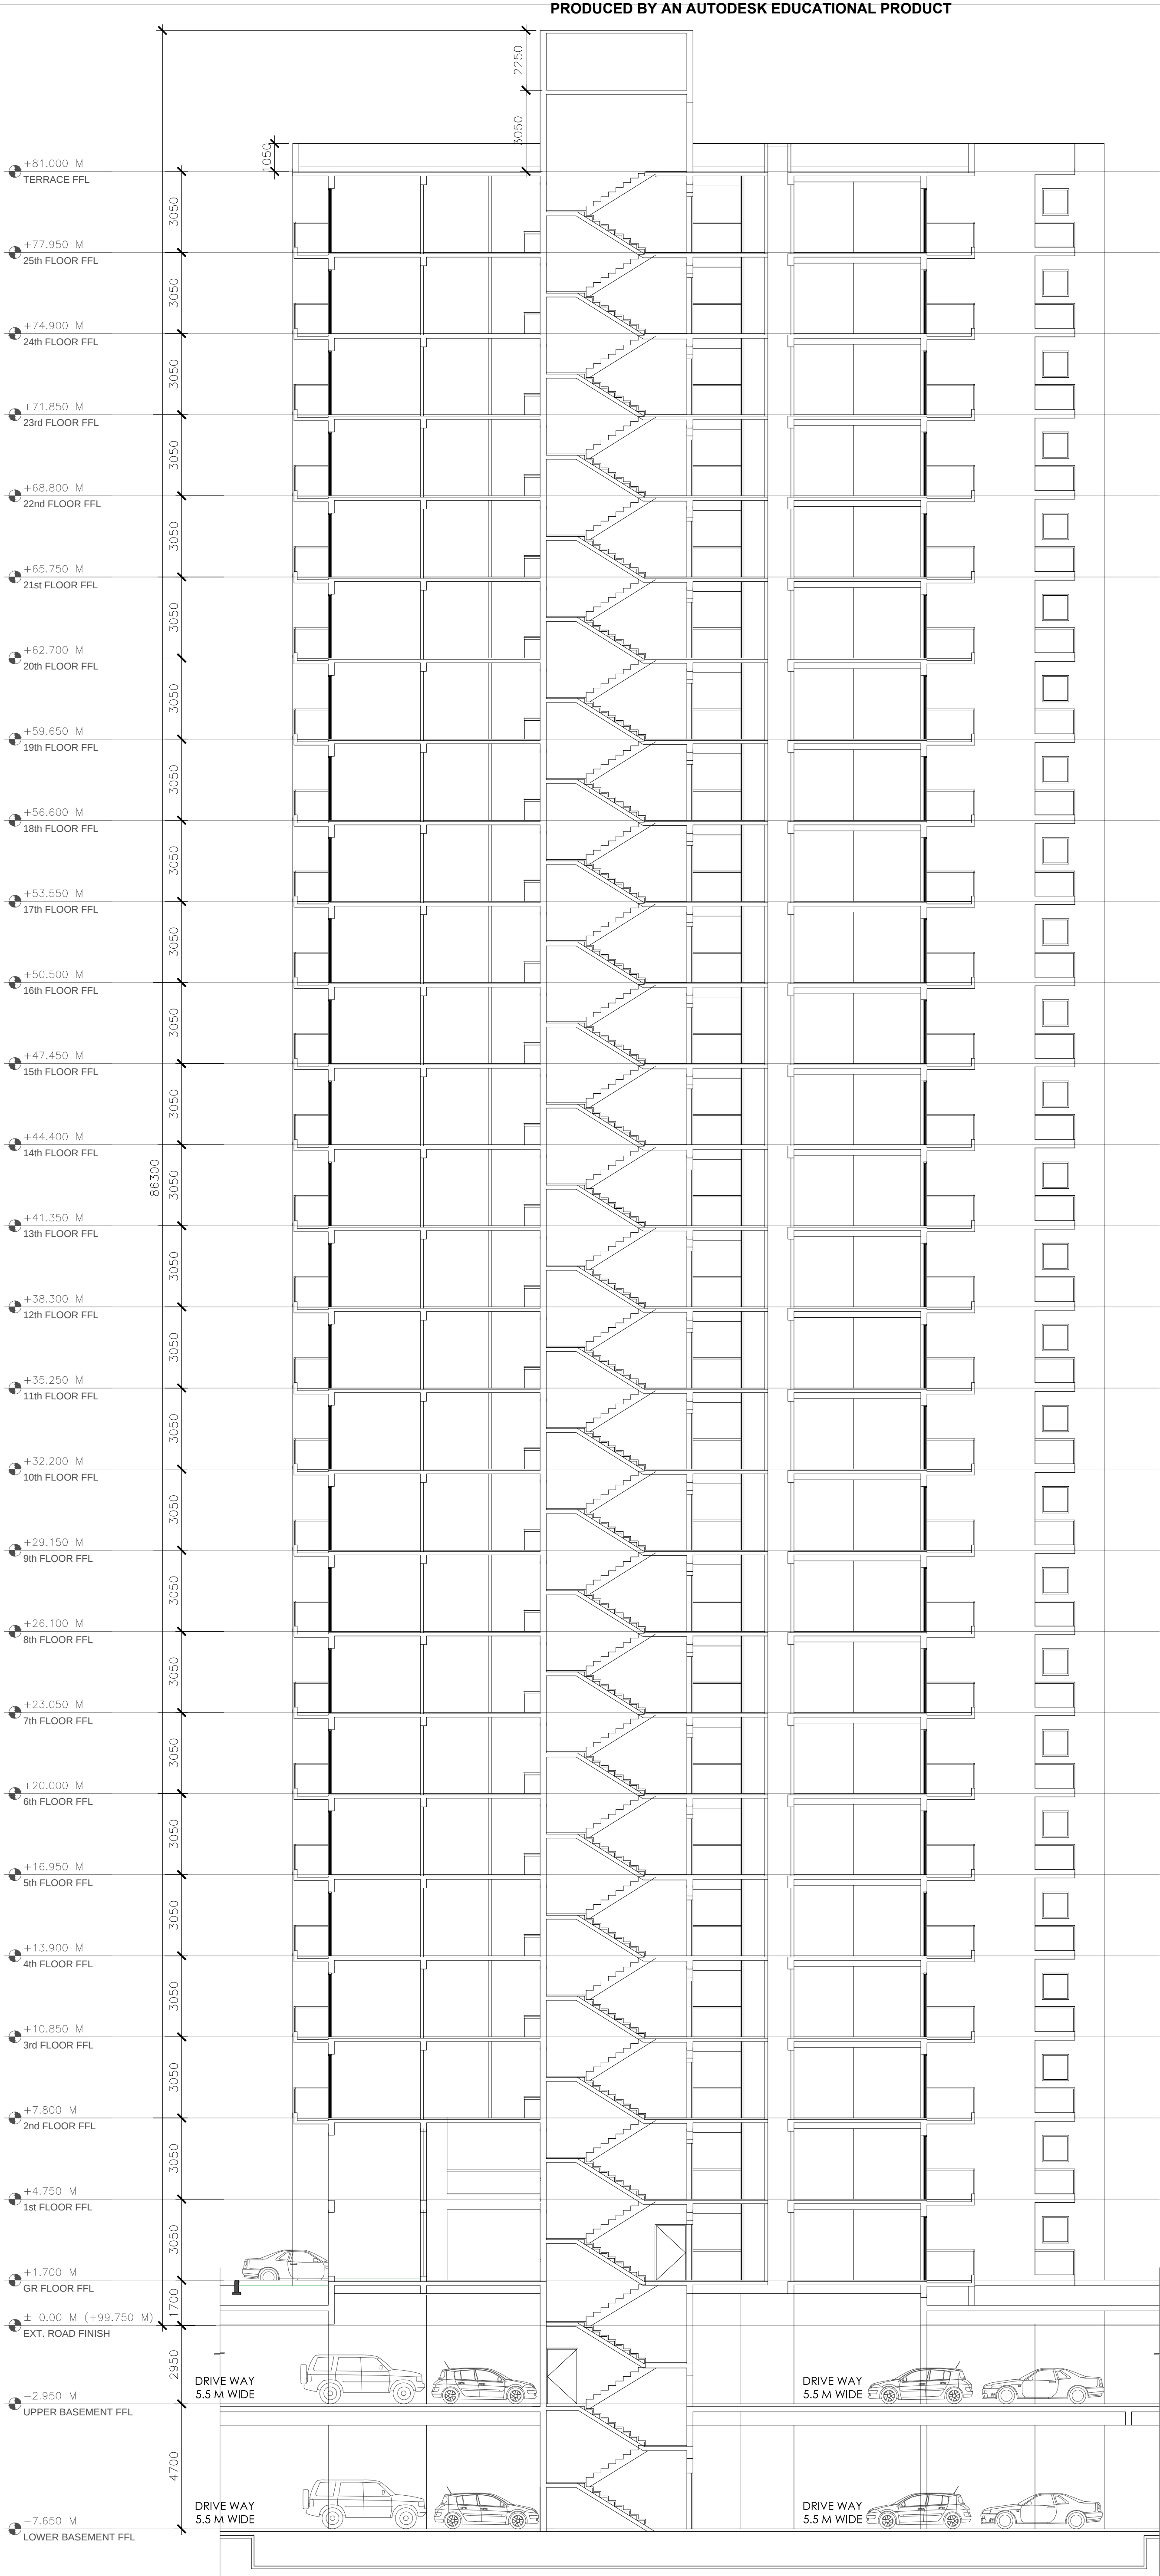

SUBMISSION DRAWING			
PROJECT:			
REVISED SUBMISSION DRAWINGS FOR GROUP HOUSING AT PLOT No:- GH-01/B, SECTOR-10, GREATER NOIDA WEST (U.P) FOR M/s DHANYA RPOMOTERS PVT. LTD.			
DRAWING TITLE :			
SECTION - 1. TOWER - 1 & 3			
OWNER'S SIGN		ARCHITECT'S SIGN.	
SCALE	1:175		
DEALT BY	PARVEEN KUMAR GUPTA		
CHECKED BY			
DATE	MAY-2016		
DRG. No.	SD-12		