


PRODUCED BY AN AUTODESK EDUCATIONAL PRODUCT

PRODUCED BY AN AUTODESK EDUCATIONAL PRODUCT

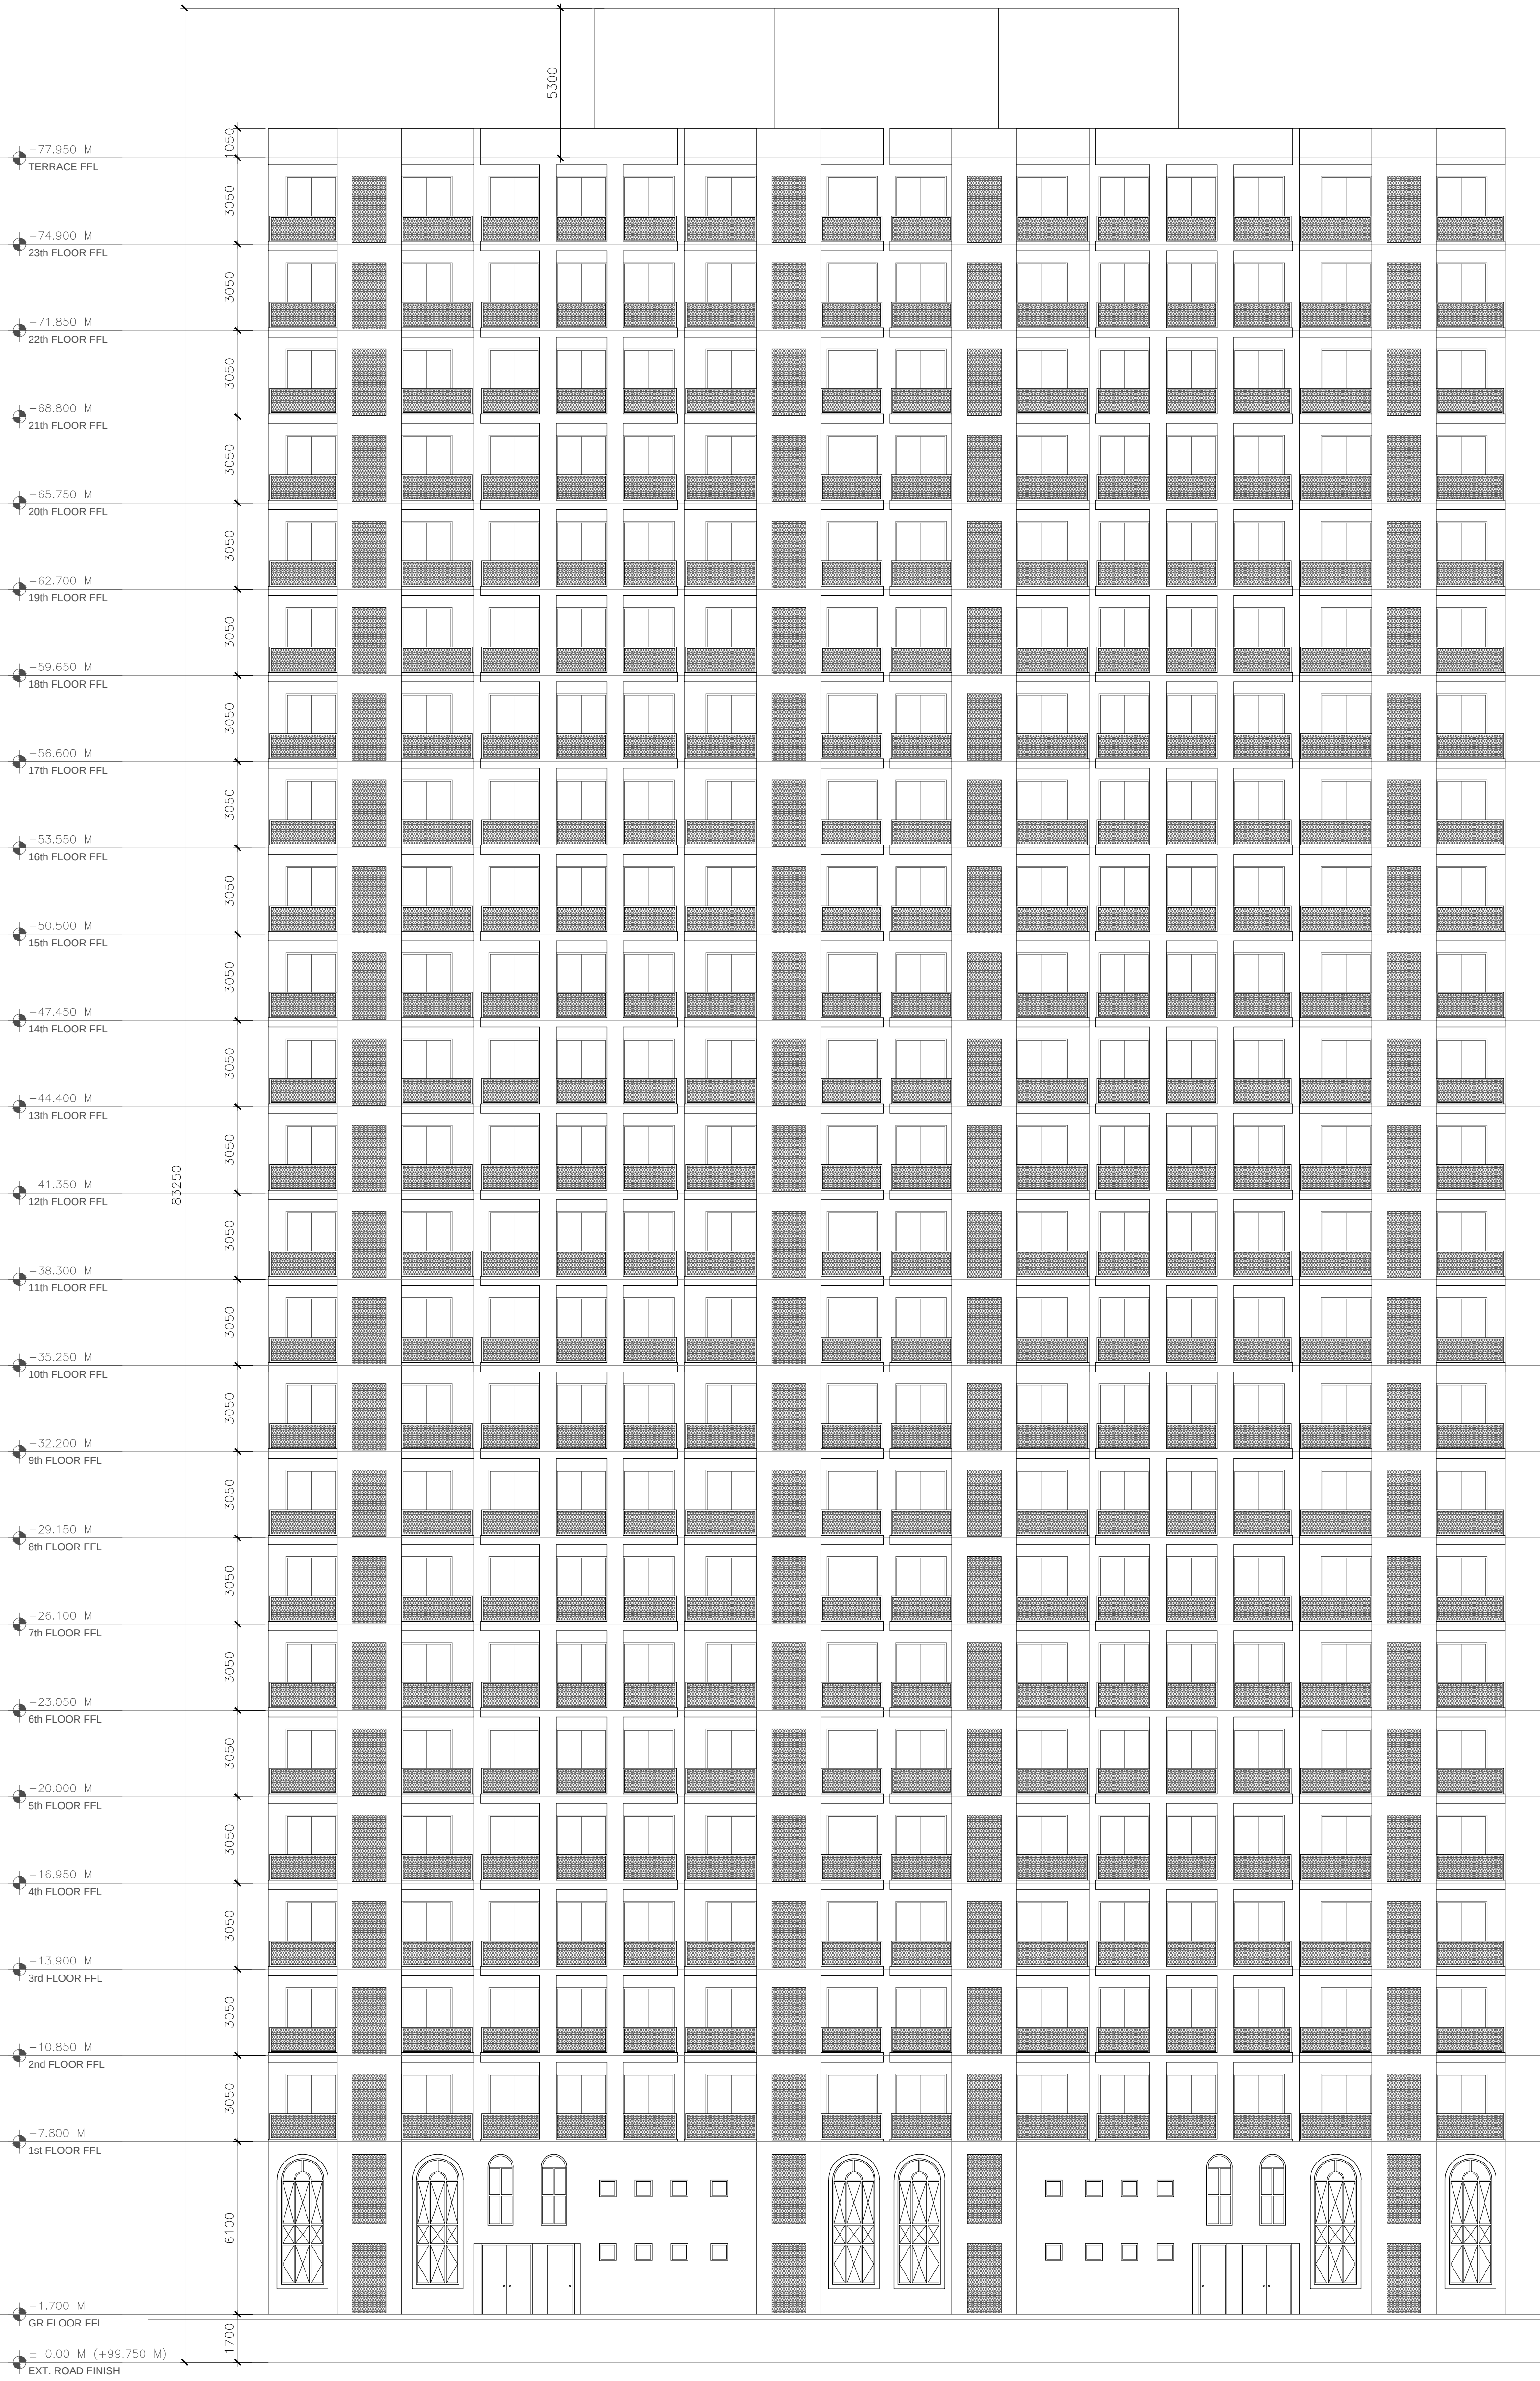

ELEVATION - 1 TOWER - 2

SUBMISSION DRAWING

PROJECT:
**REVISED SUBMISSION DRAWINGS
FOR GROUP HOUSING AT
PLOT No:- GH-01/B, SECTOR-10,
GREATER NOIDA WEST (U.P) FOR
M/s DHANYA RPOMOTERS PVT. LTD.**

DRAWING TITLE :
TOWER - T-2, ELEVATION - 1

OWNER'S SIGN		ARCHITECT'S SIGN.	
SCALE	1:150		
DEALT BY	PARVEEN KUMAR GUPTA		
CHECKED BY			
DATE -	APRIL-2013		
DRG. No.	SD-13		