


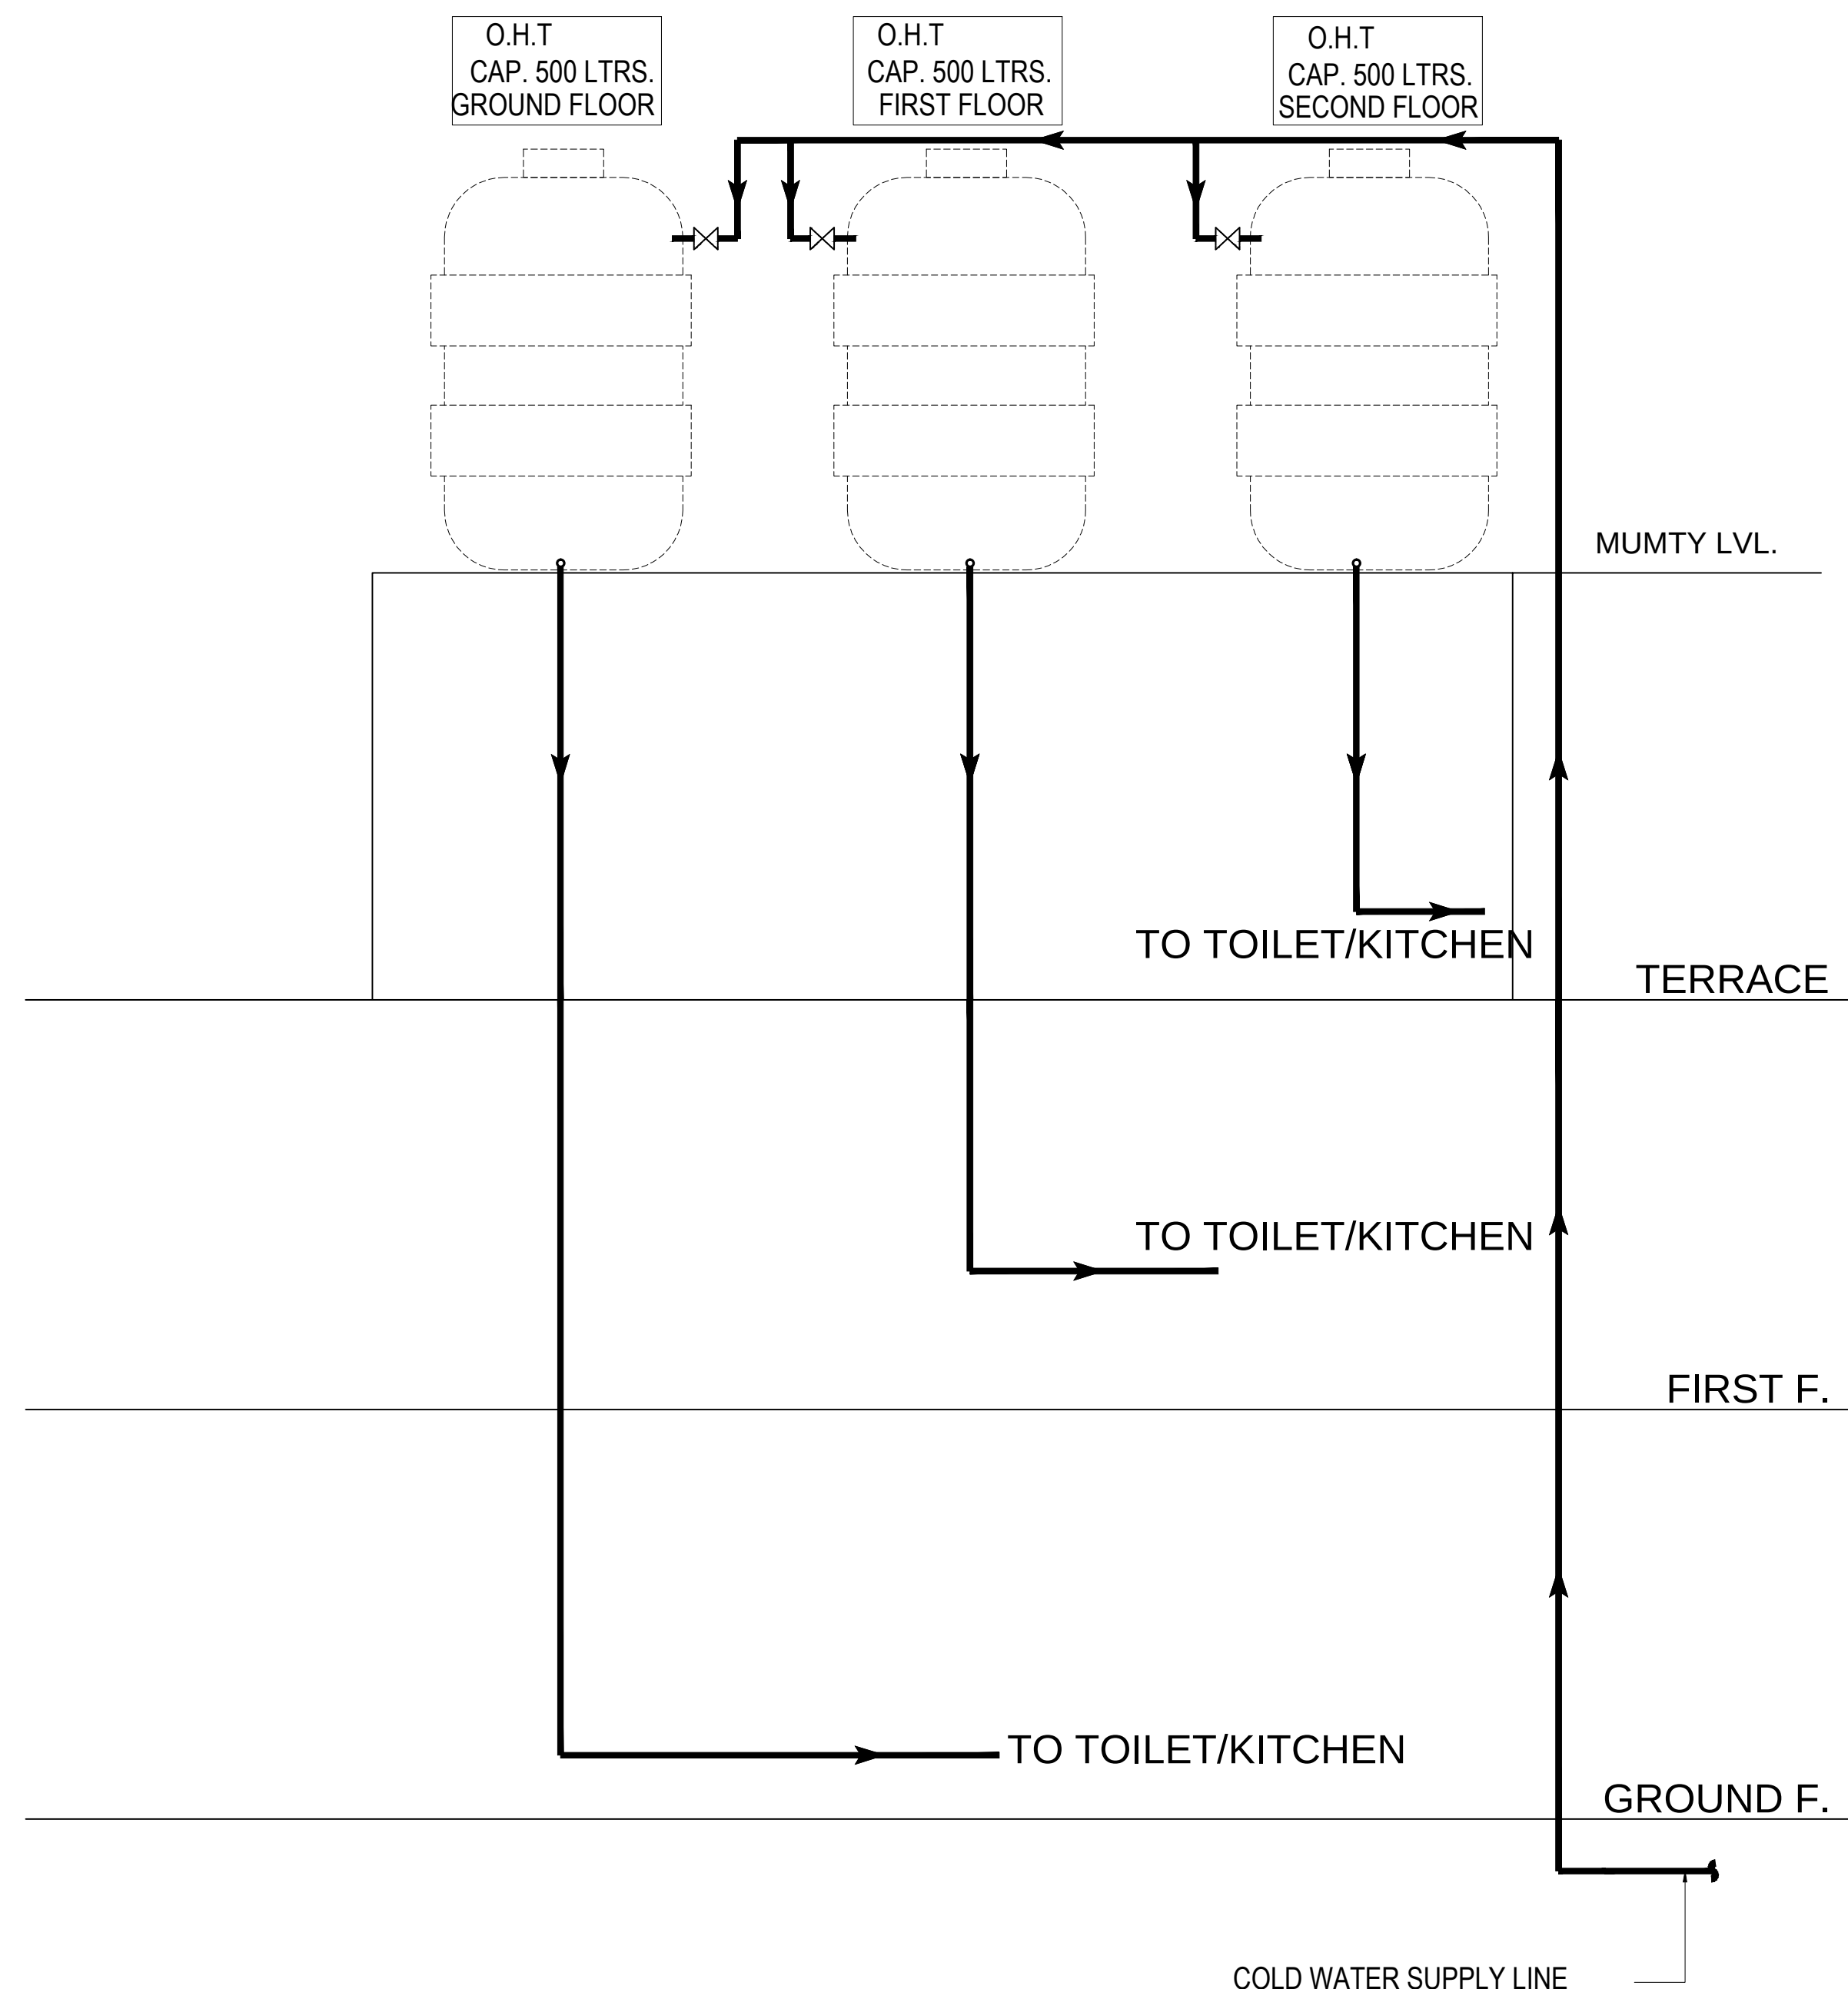

PRIME FLOOR -TYPICAL WATER SUPPLY SLD FOR FLOORS