



BASEMENT ELECTRICAL & FIREFIGHTING CO-ORDINATION DRAWING, BHARAT TALKIES, AGRA.

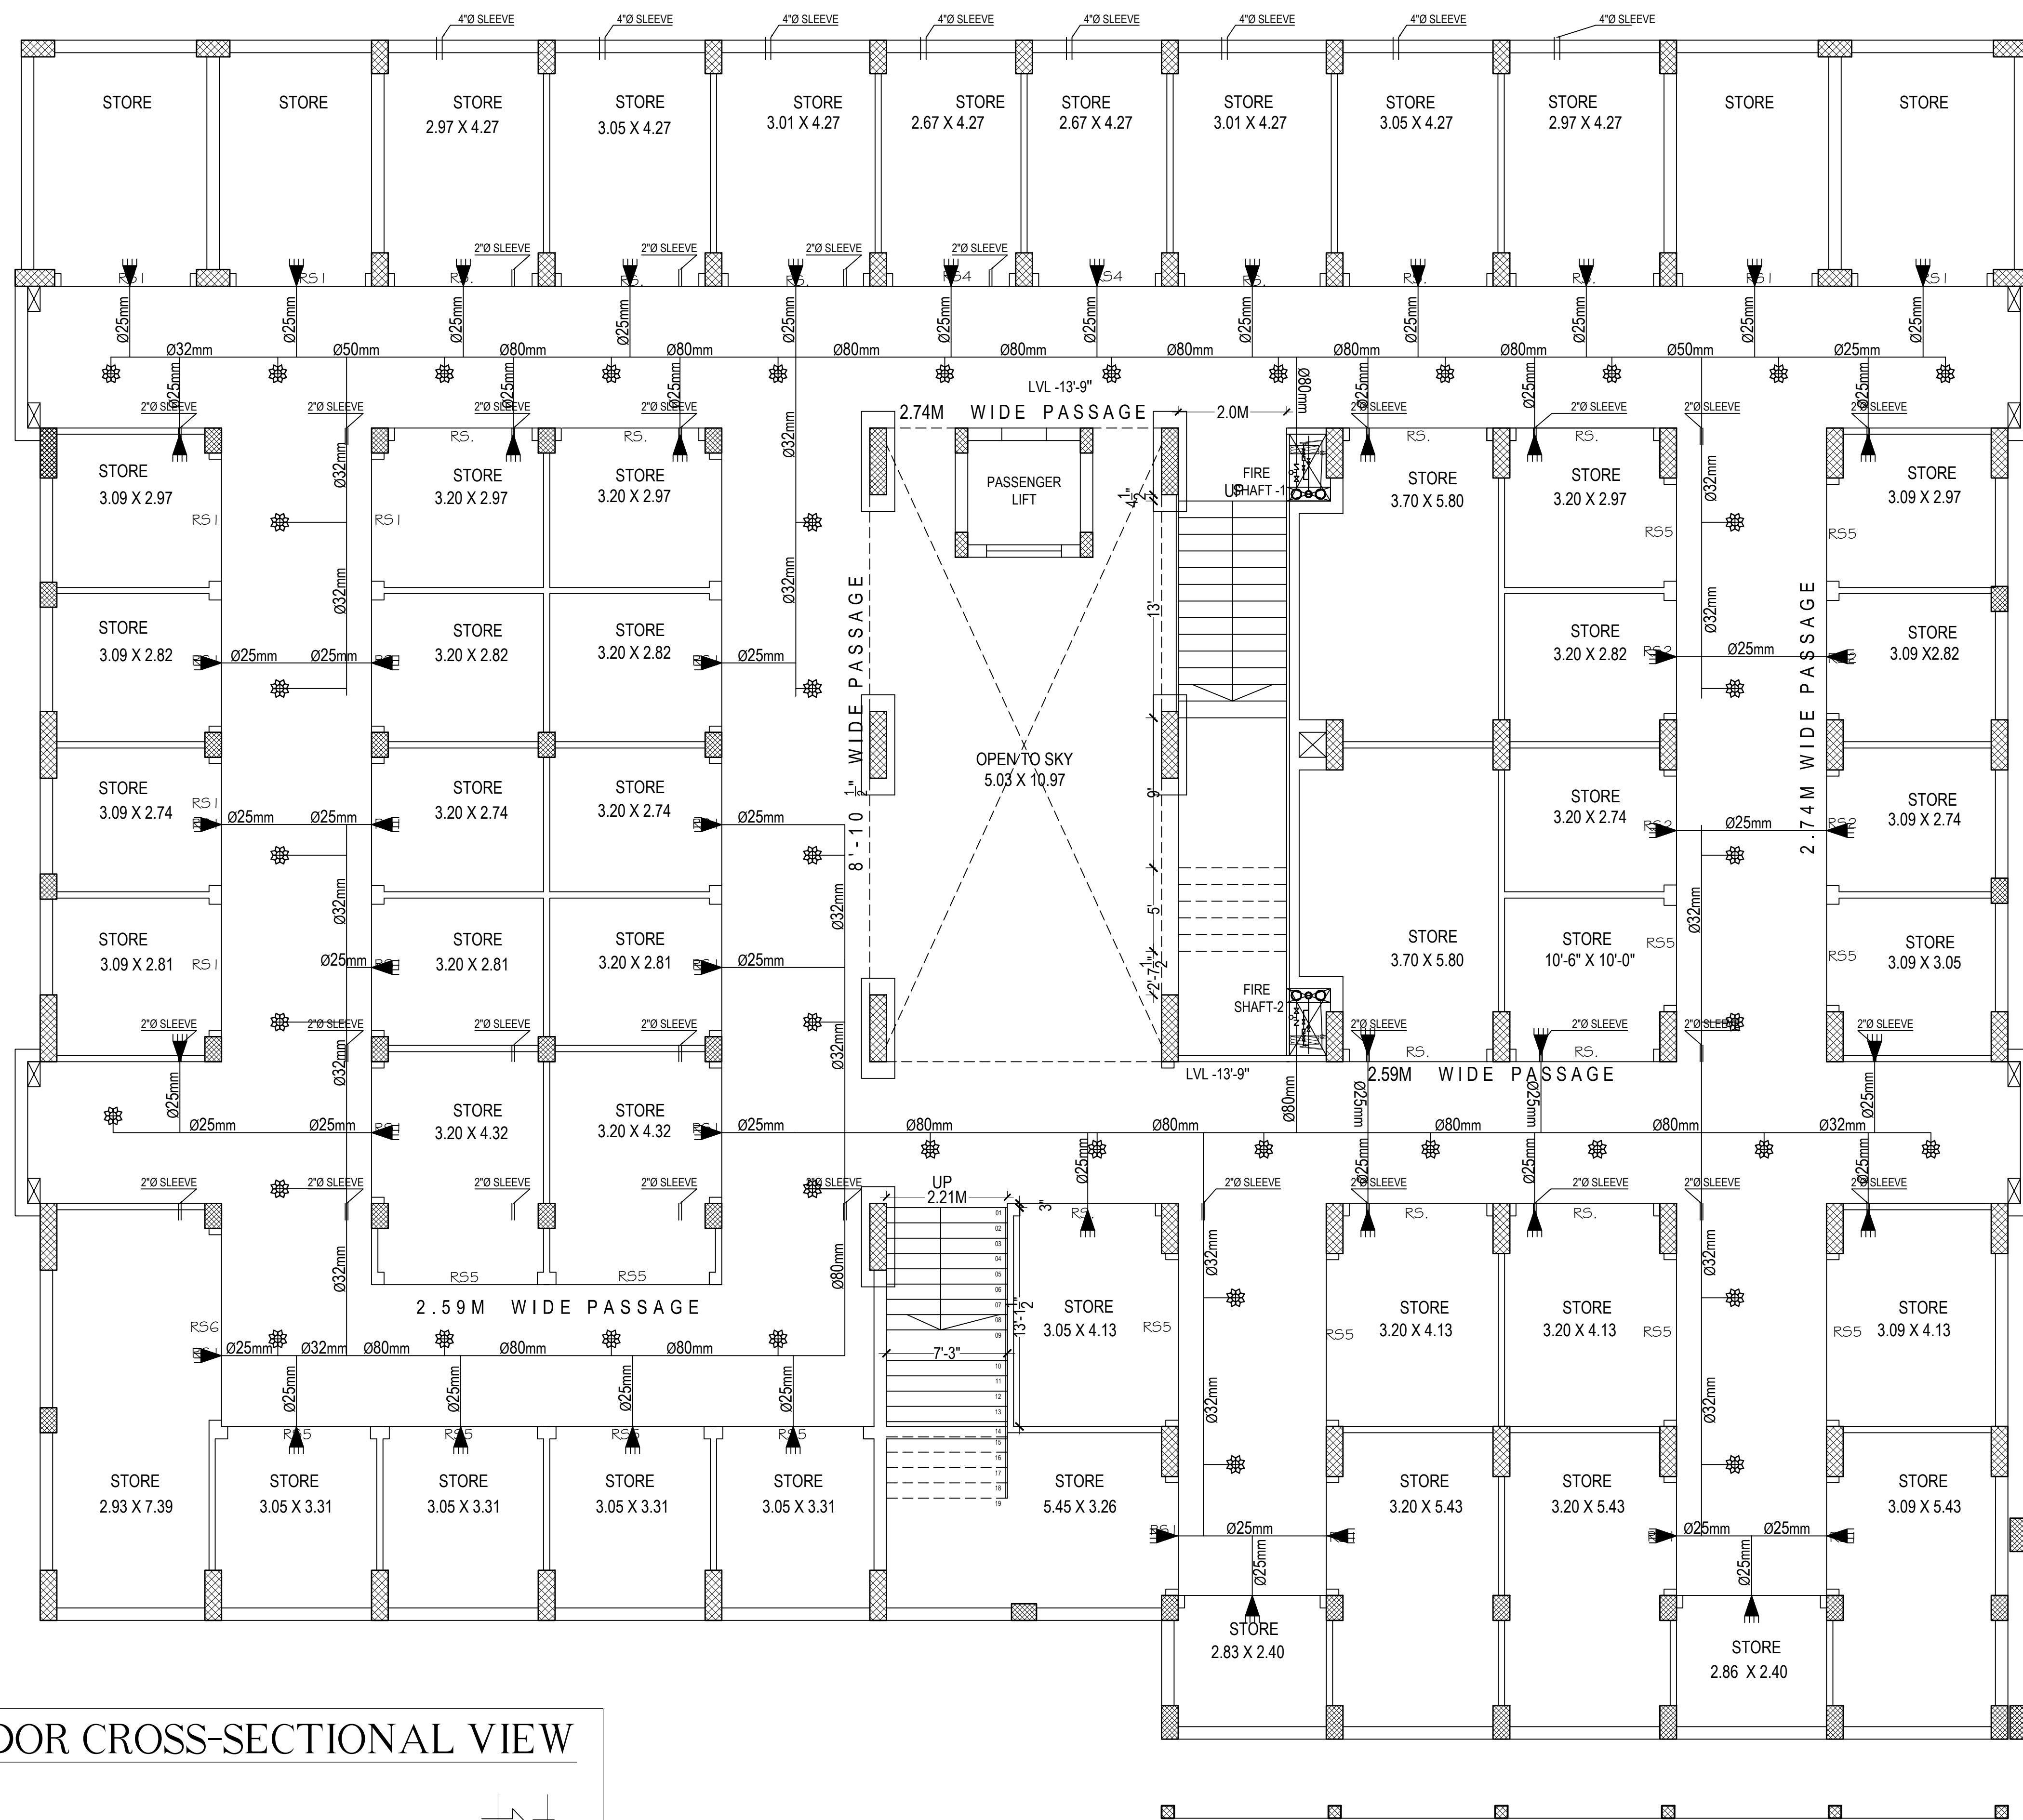

CORRIDOR CROSS-SECTIONAL VIEW

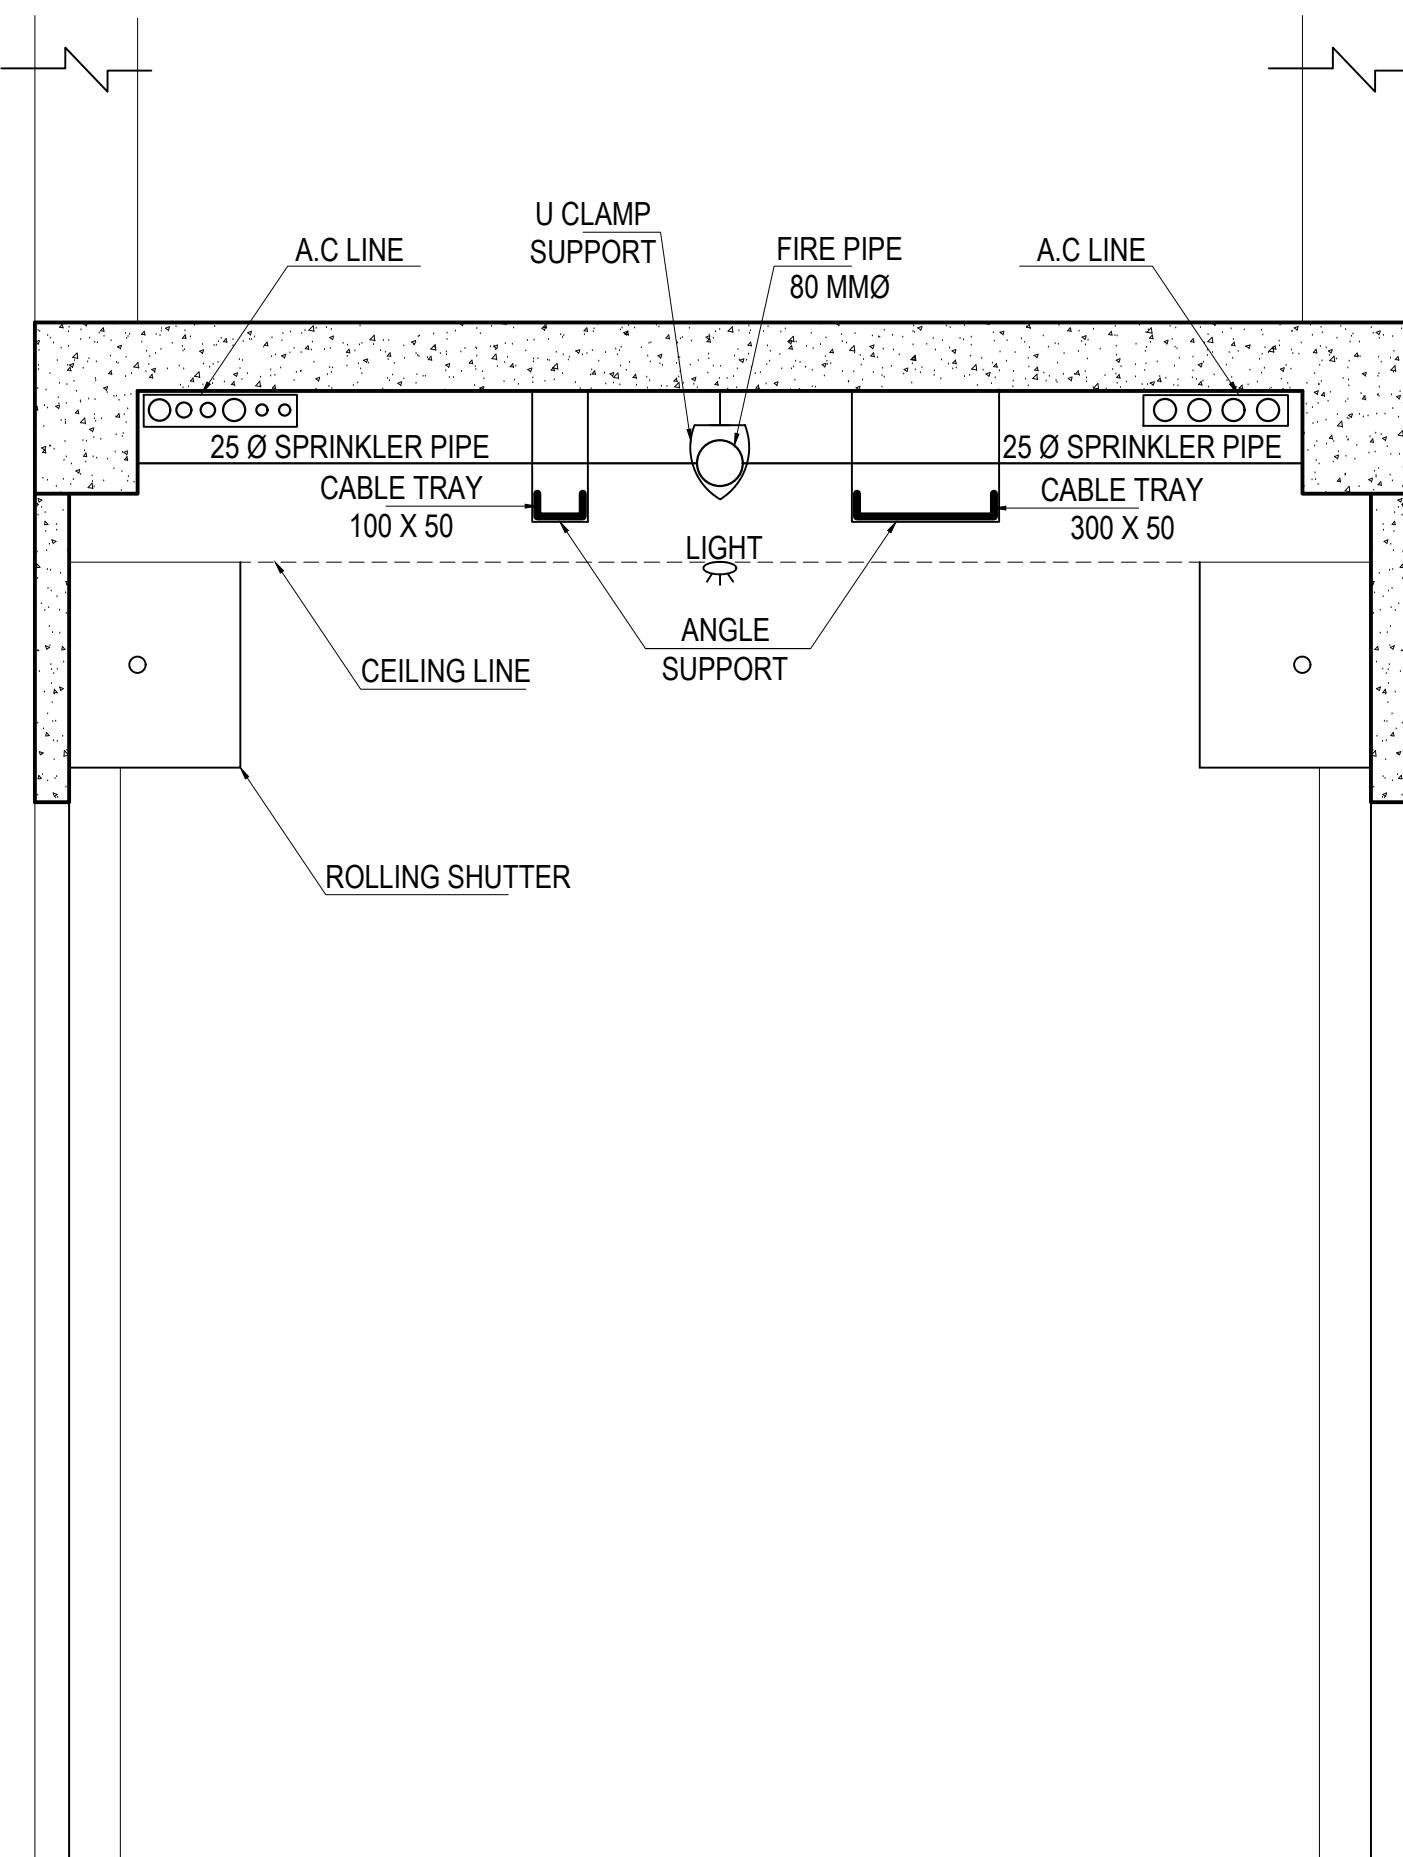


TYPICAL PIPE CLAMP DETAIL

PIPE SIZE	DISTANCE BETWEEN SUPPORTS	DIA. OF ROD
UP TO 25	2 Mtr.	6 MM.
32 TO 50	2.5 Mtr.	8 MM.
65 TO 80	2.5 Mtr.	8 MM.
80 TO 100	2.5 Mtr.	10 MM.
125 TO 150	3 Mtr.	10 MM.
200 TO 300	3.5 Mtr.	12 MM.


NOTE:

JOINTING OF PIPE


b) 65 MM & ABOVE DIA -WELDED JOINT
a) UP TO 50 MM DIA - THREADING /
WELDING JOINT(AS PER SITE CONDITION)

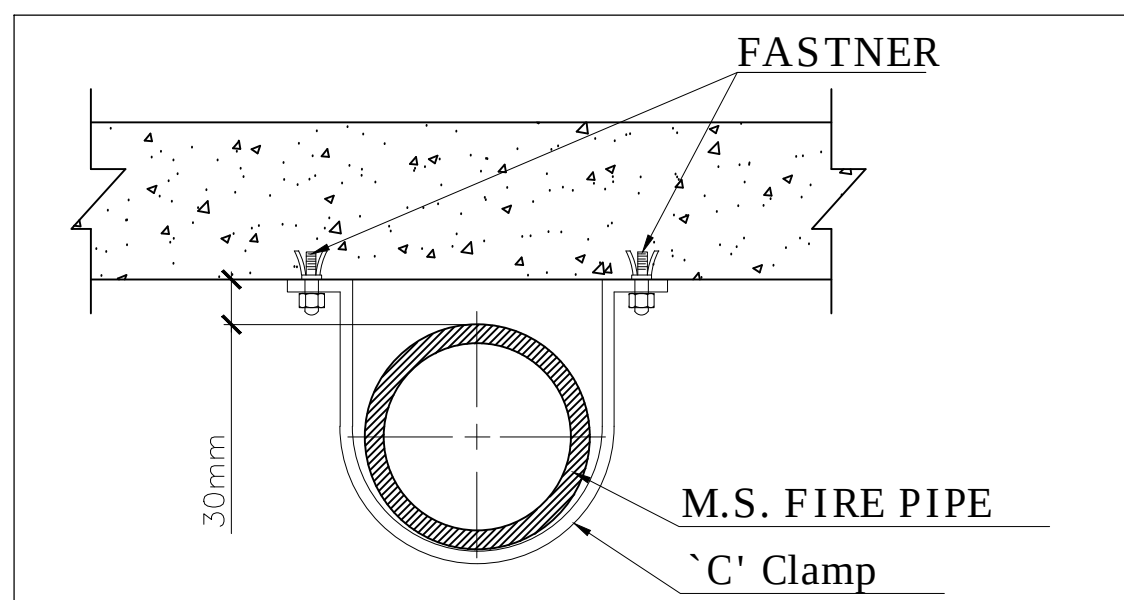


TYPICAL FHC SHAFT DETAILS

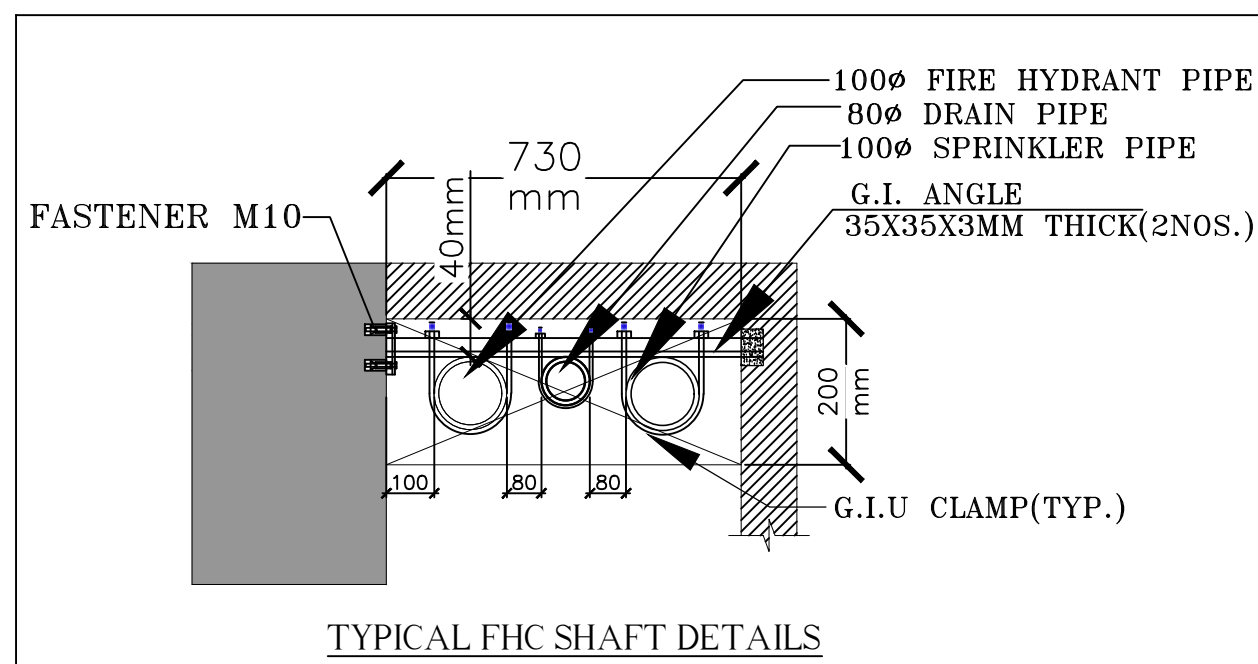



ELEVATION -LONG THROW SPRINKLER

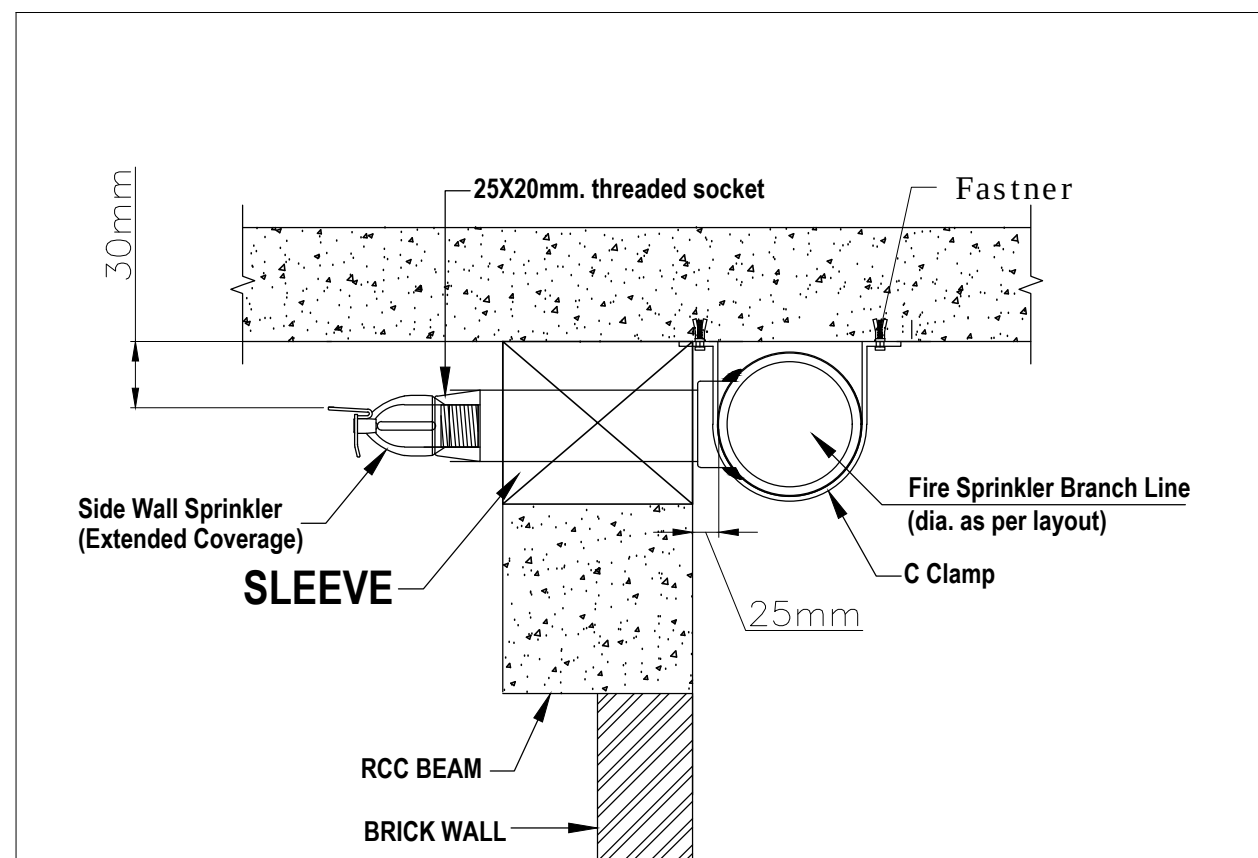


TYPICAL FIRE SHAFT-

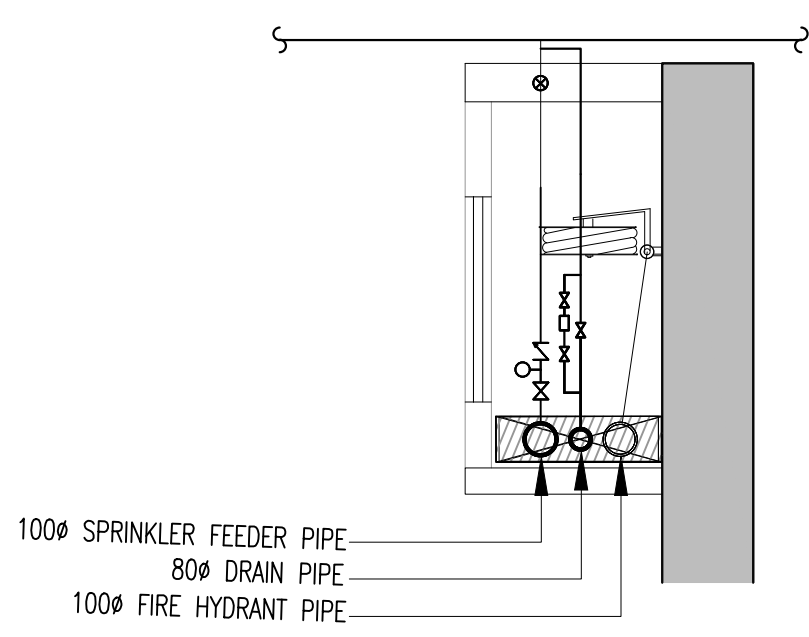


TYPICAL FIRE SHAFT-2

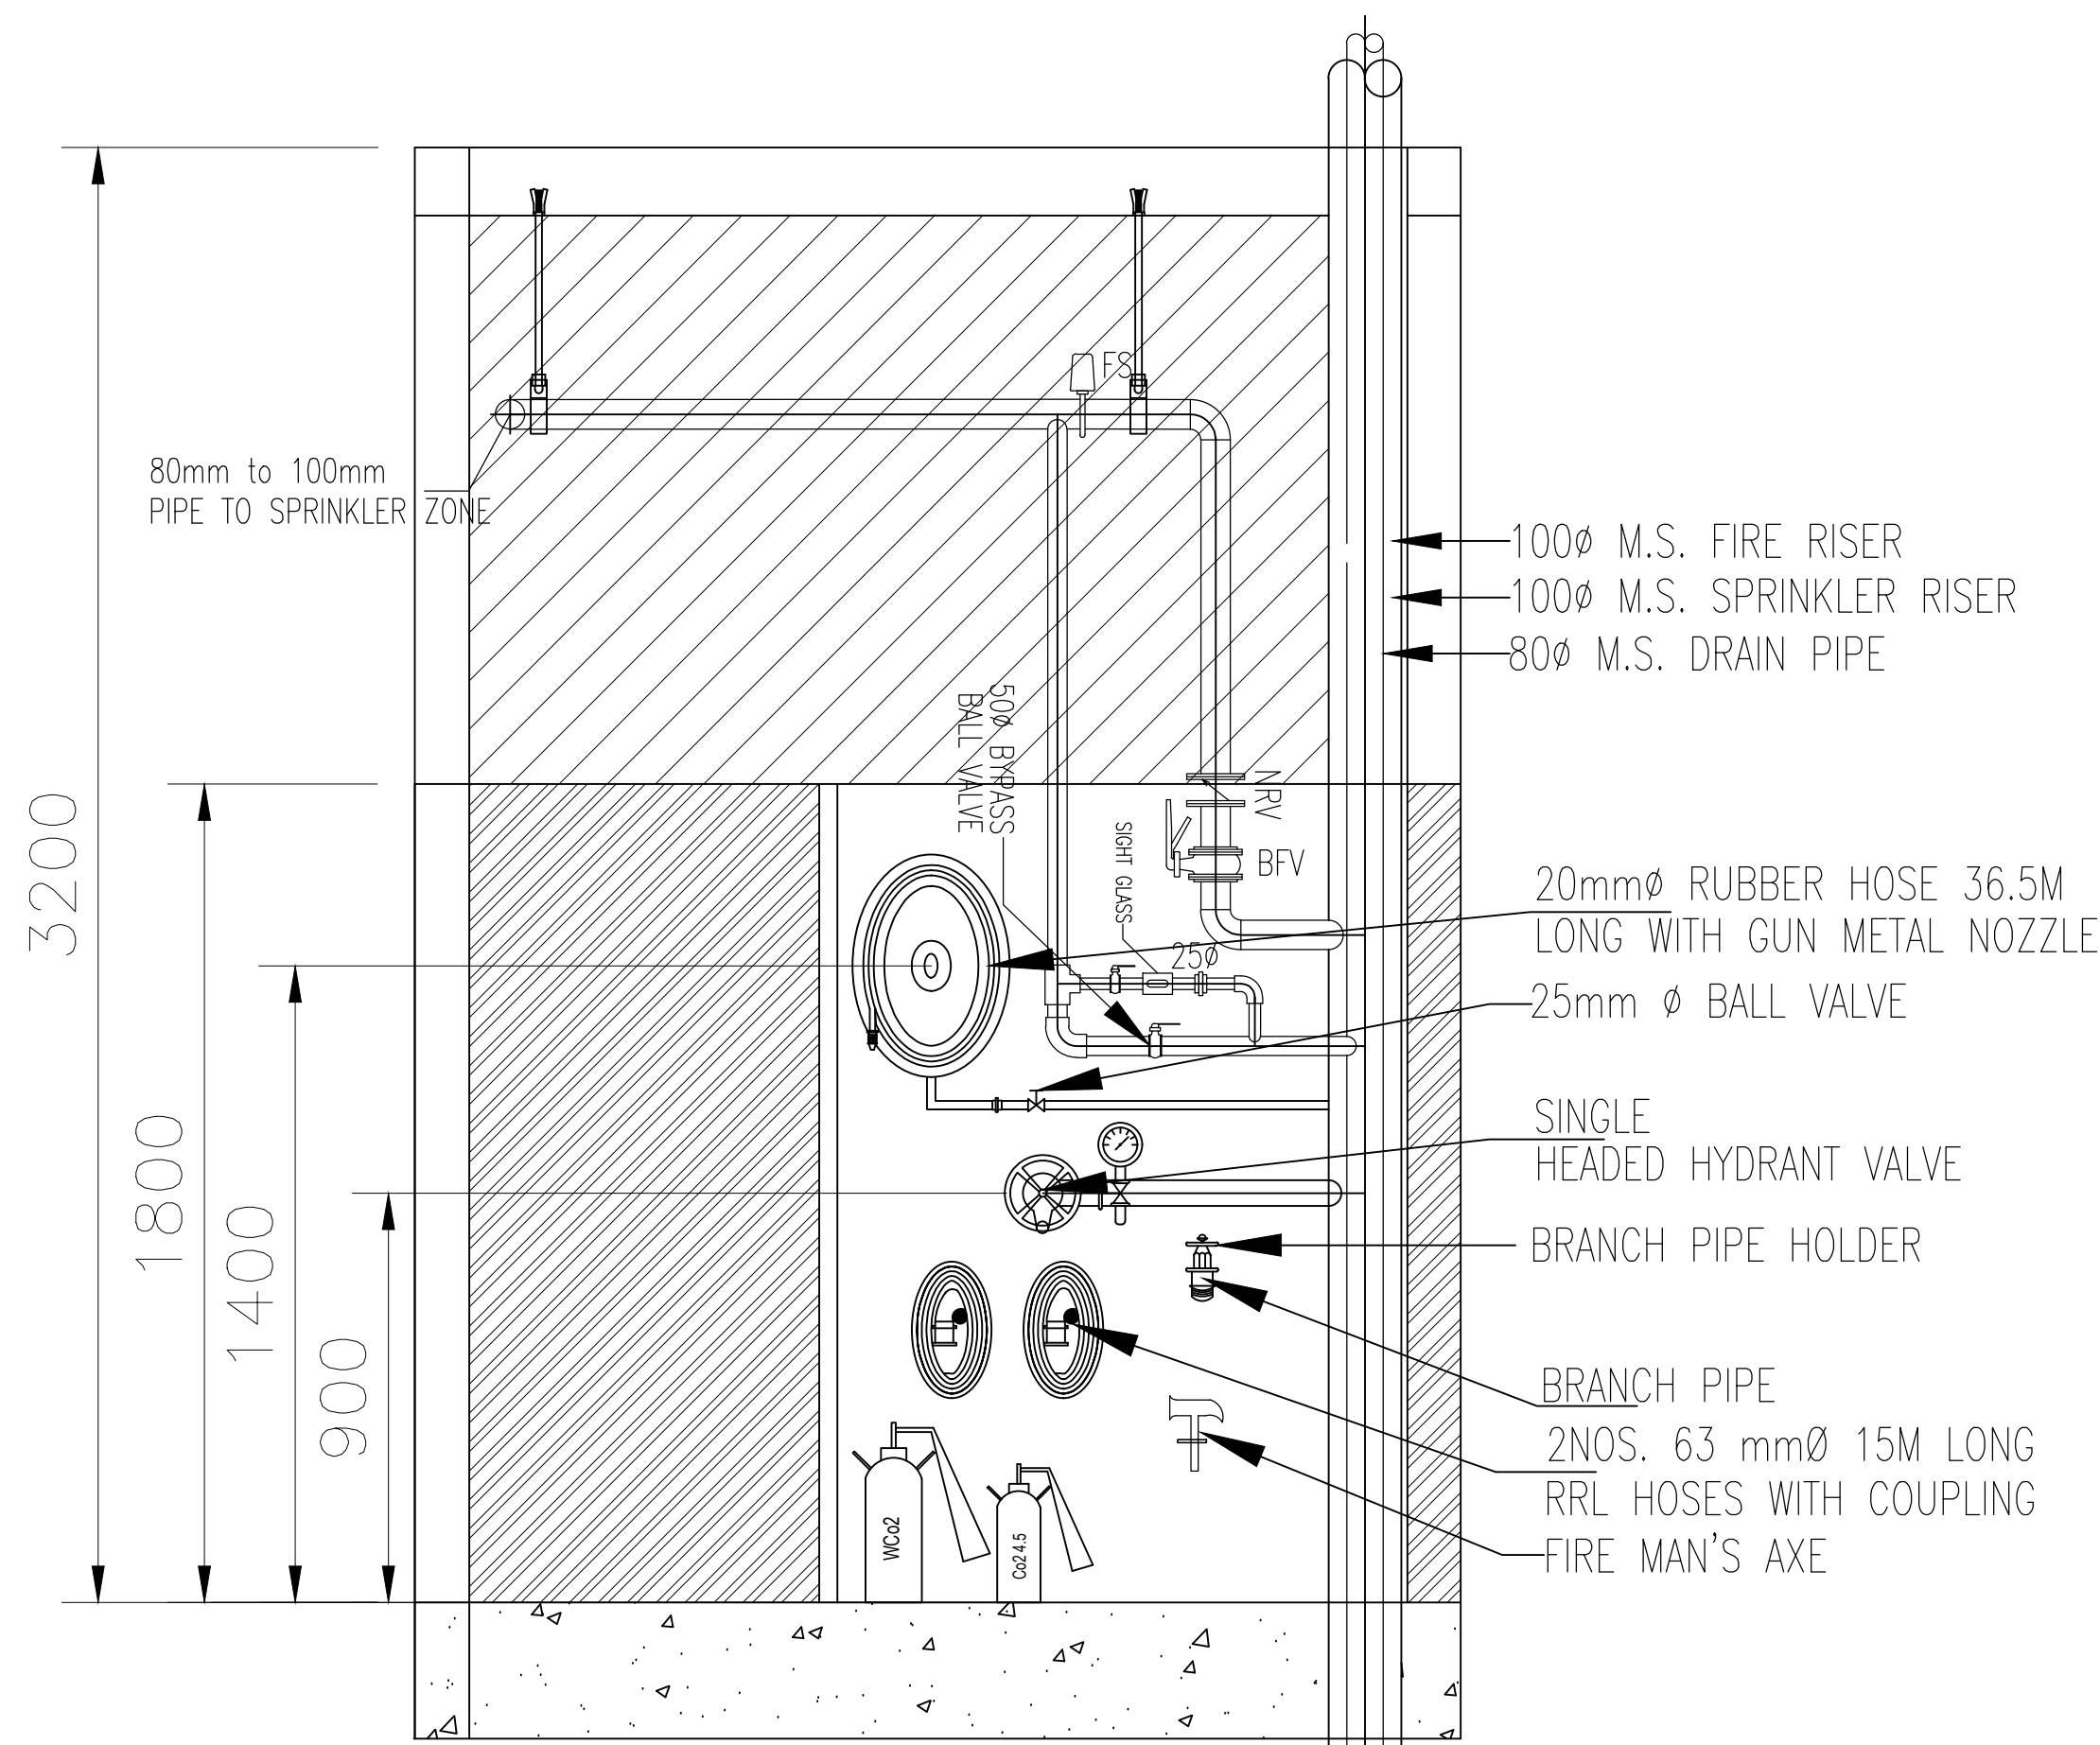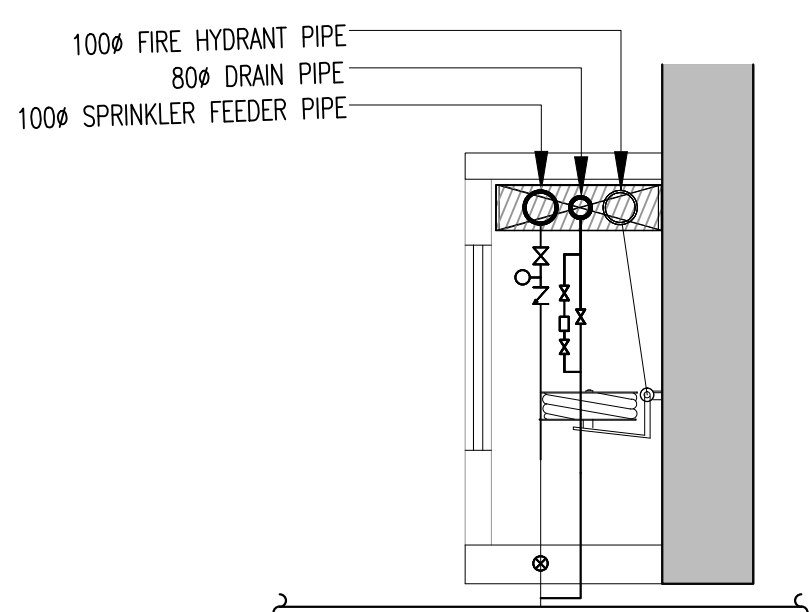


ELEVATION
TYP. FHC

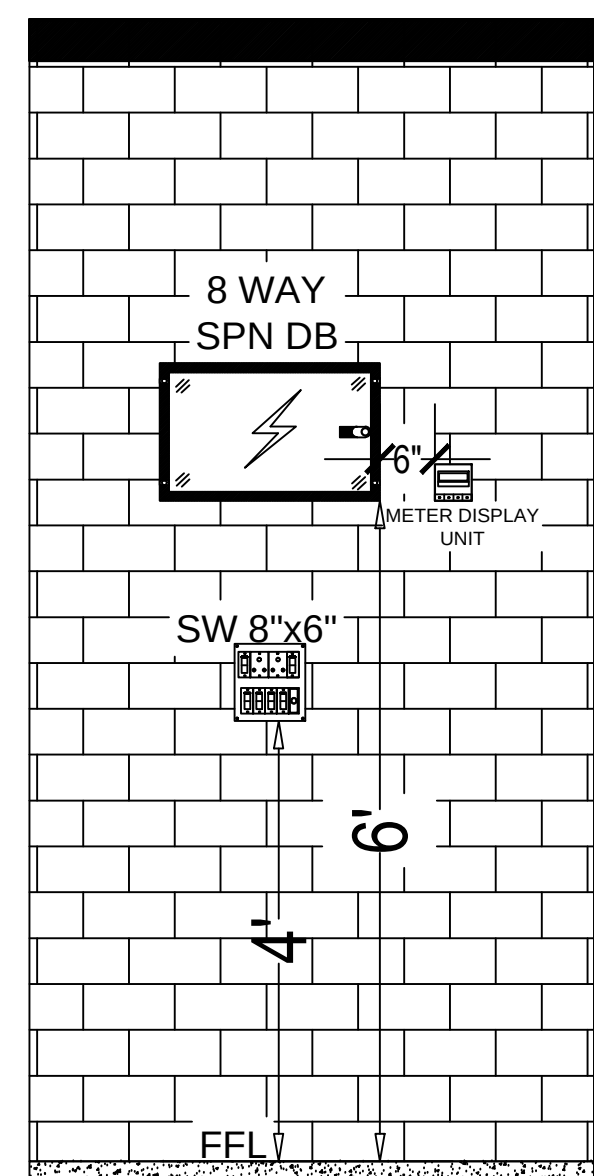


MCB DB & SWITCH BOARD POSITION ON WALL FOR SHOP HAVING 2 FANS OR MORE

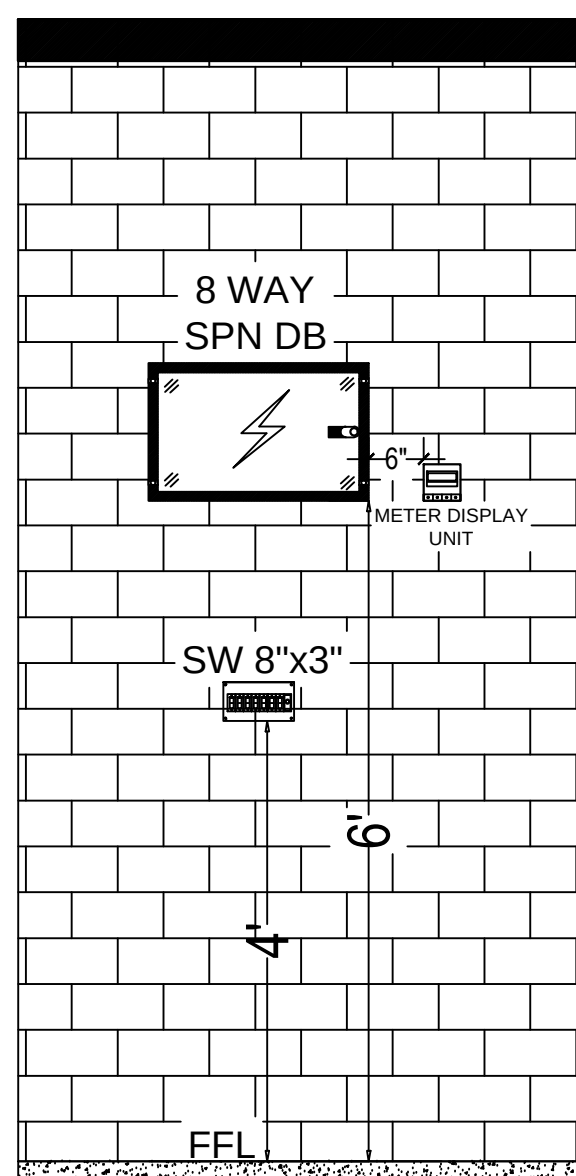

MCB DB & SWITCH BOARD POSITION ON WALL FOR SHOP HAVING 1 FAN

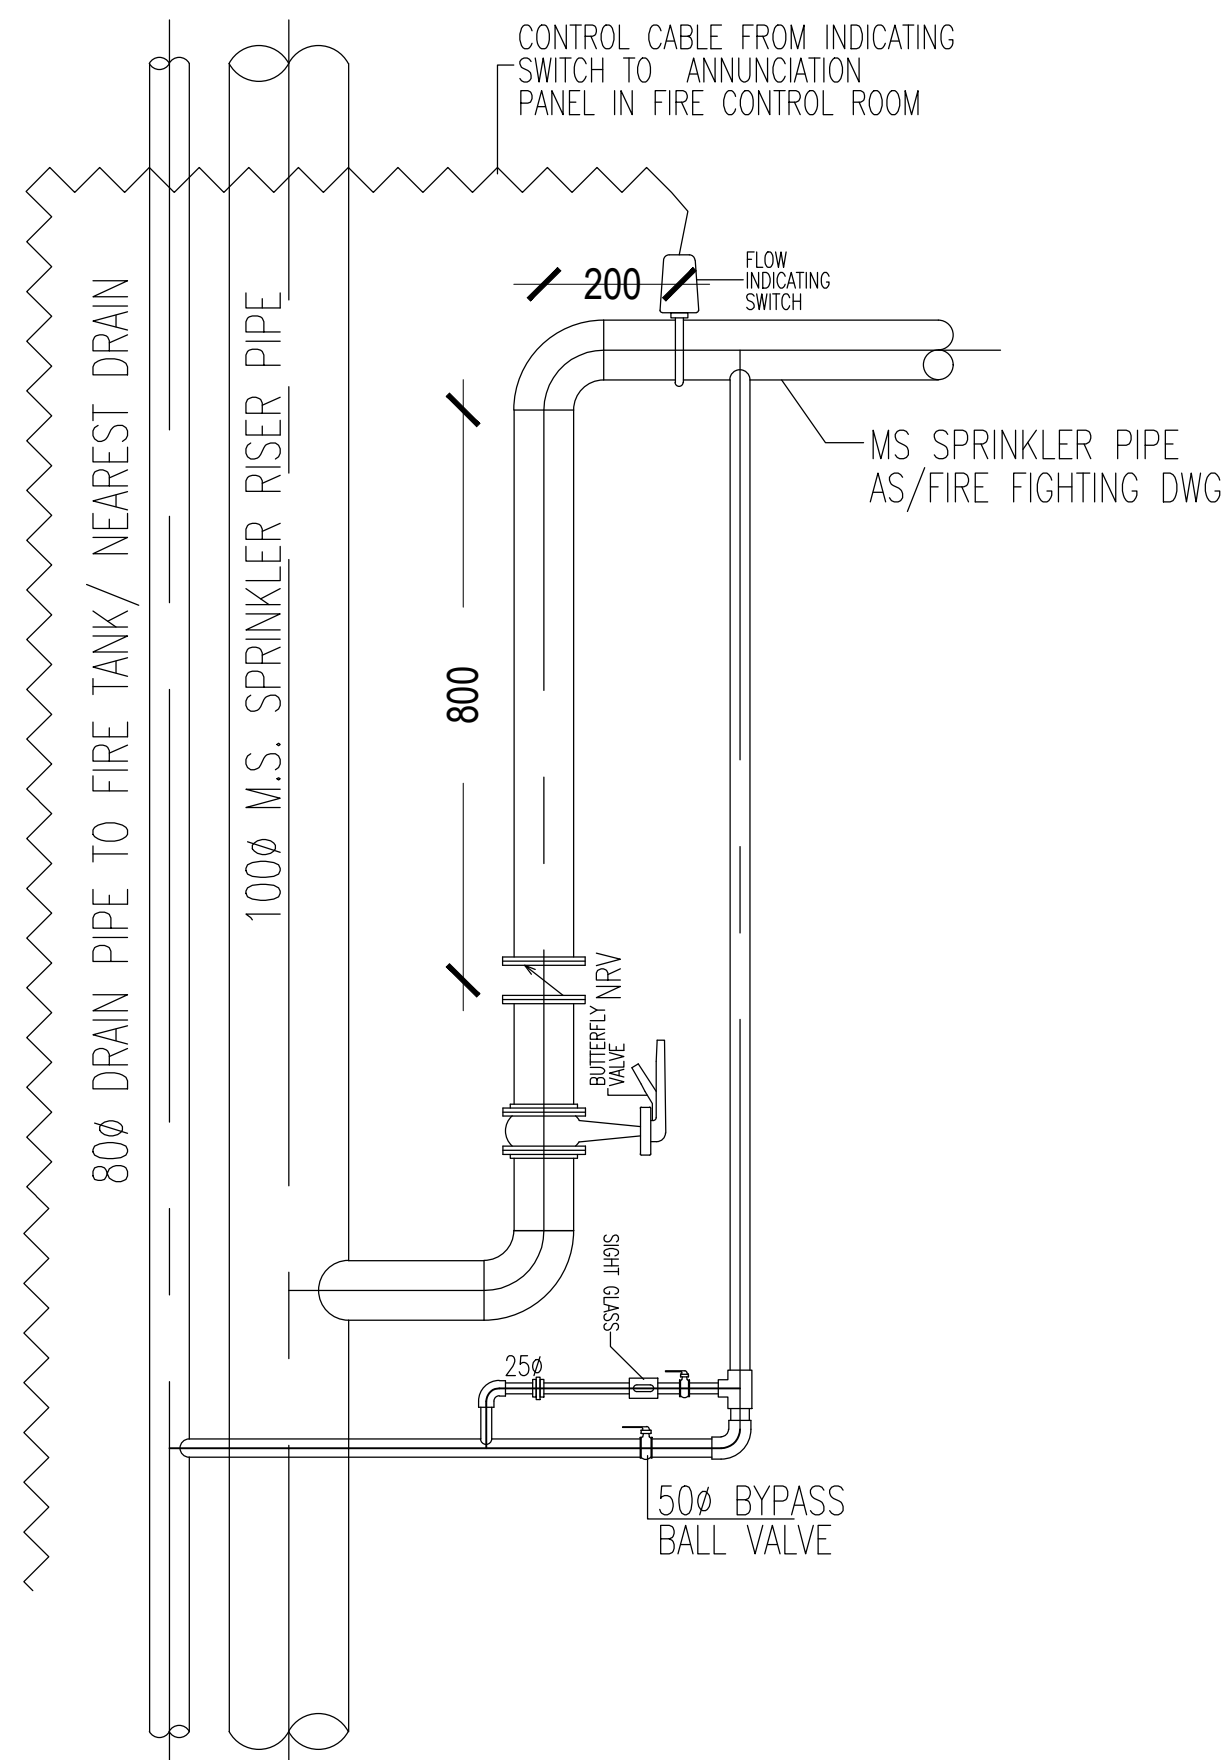

INSPECTION TEST ASSEMBLY

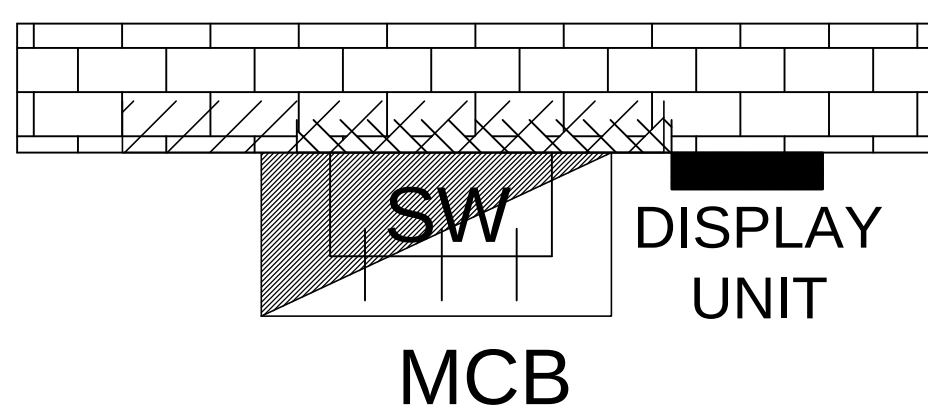

MCB DB, SWITCH BOARD &
DISPLAY UNIT POSITION ON WALL
FOR EACH SHOP (TOP VIEW)

REVISION NOTES:

No.	DATED	DESCRIPTION

SHEET NO.: 1

DATE: 17.07.2017

REVISION No.:

NORTH:

R1

CONSULTANTS:



1, Ellora Complex, Khandari Crossing
Surya Nagar, Agra
E- mail, ansh13579@gmail.com,

DRAWN BY: SAMBHAV JAIN

CHECKED BY: ANIL KUMAR GOYAL

ELECTRICAL CONSULTANT

ANIL K. GOYAL
B. TECH (ELECT.), MIE, FIE, MIPHE, MICA
BEE CERTIFIED ENERGY AUDITOR
CHARTERED ENGINEER










PROJECT:

BHARAT TALKIES, AGRA

DRAWING TITLE:



CO-ORDINATION LAYOUT, BASEMENT

GROUND FLOOR ELECTRICAL & FIREFIGHTING CO-ORDINATION
DRAWING, BHARAT TALKIES, AGRA.

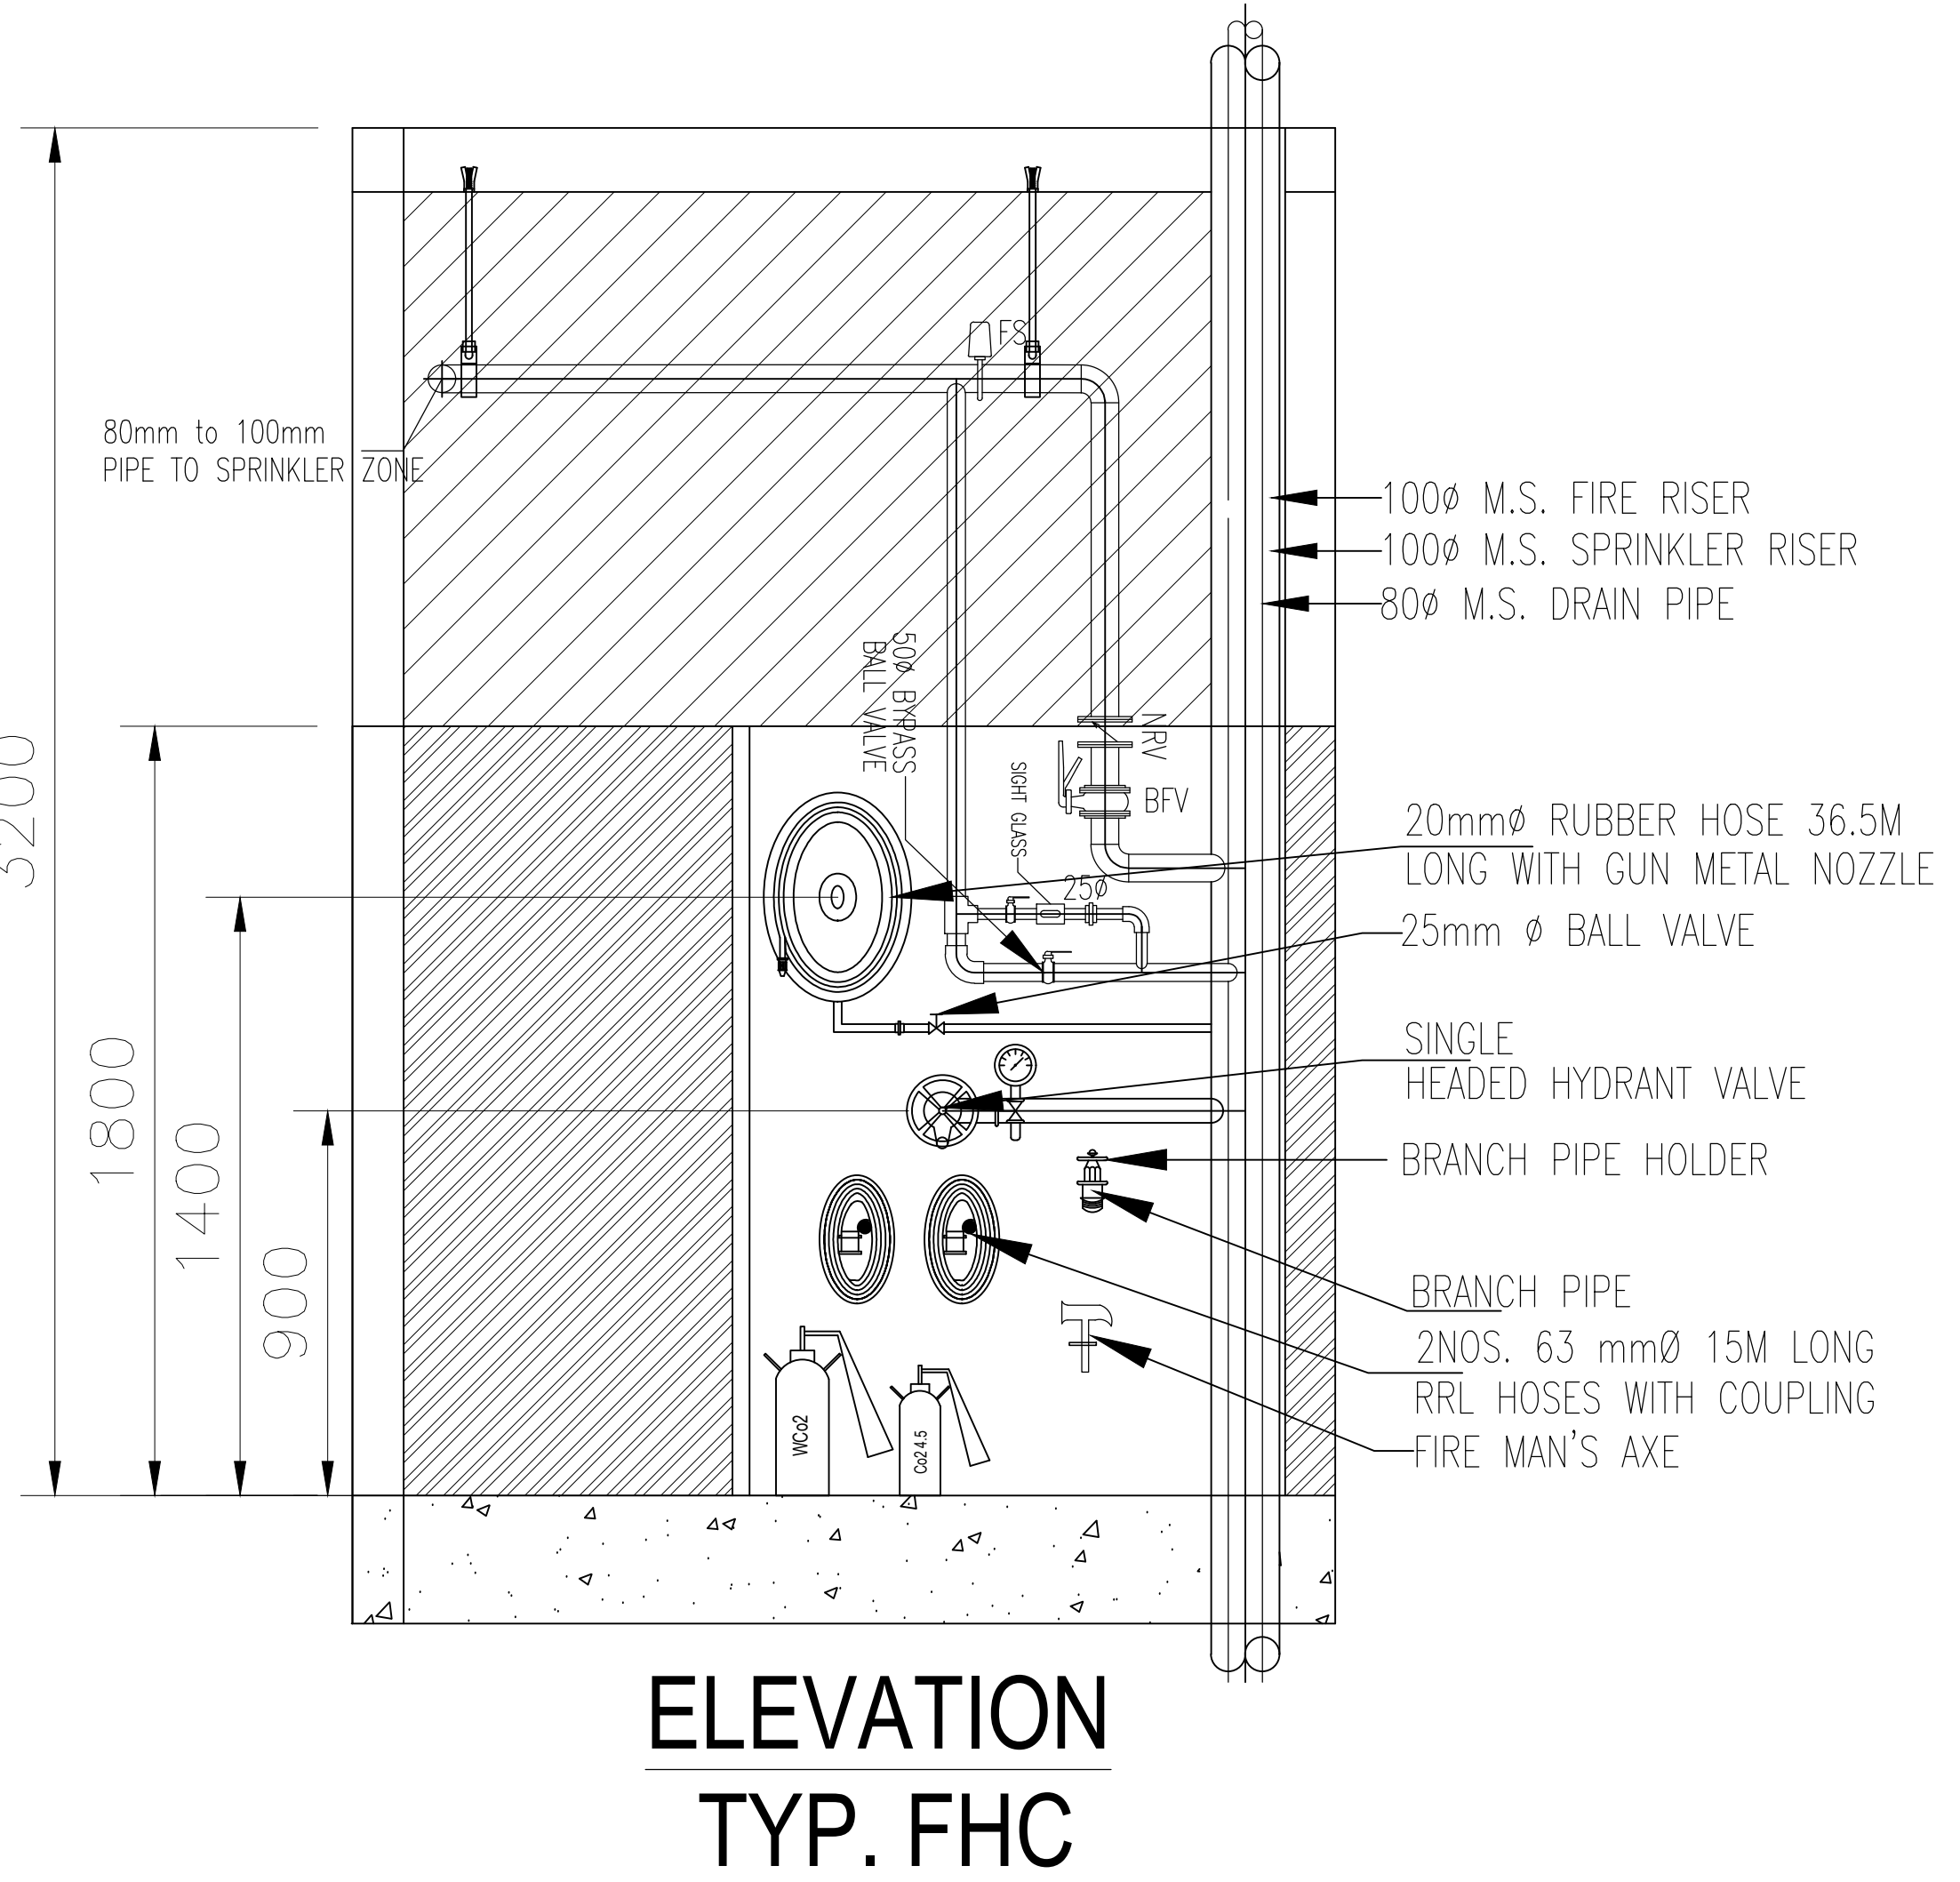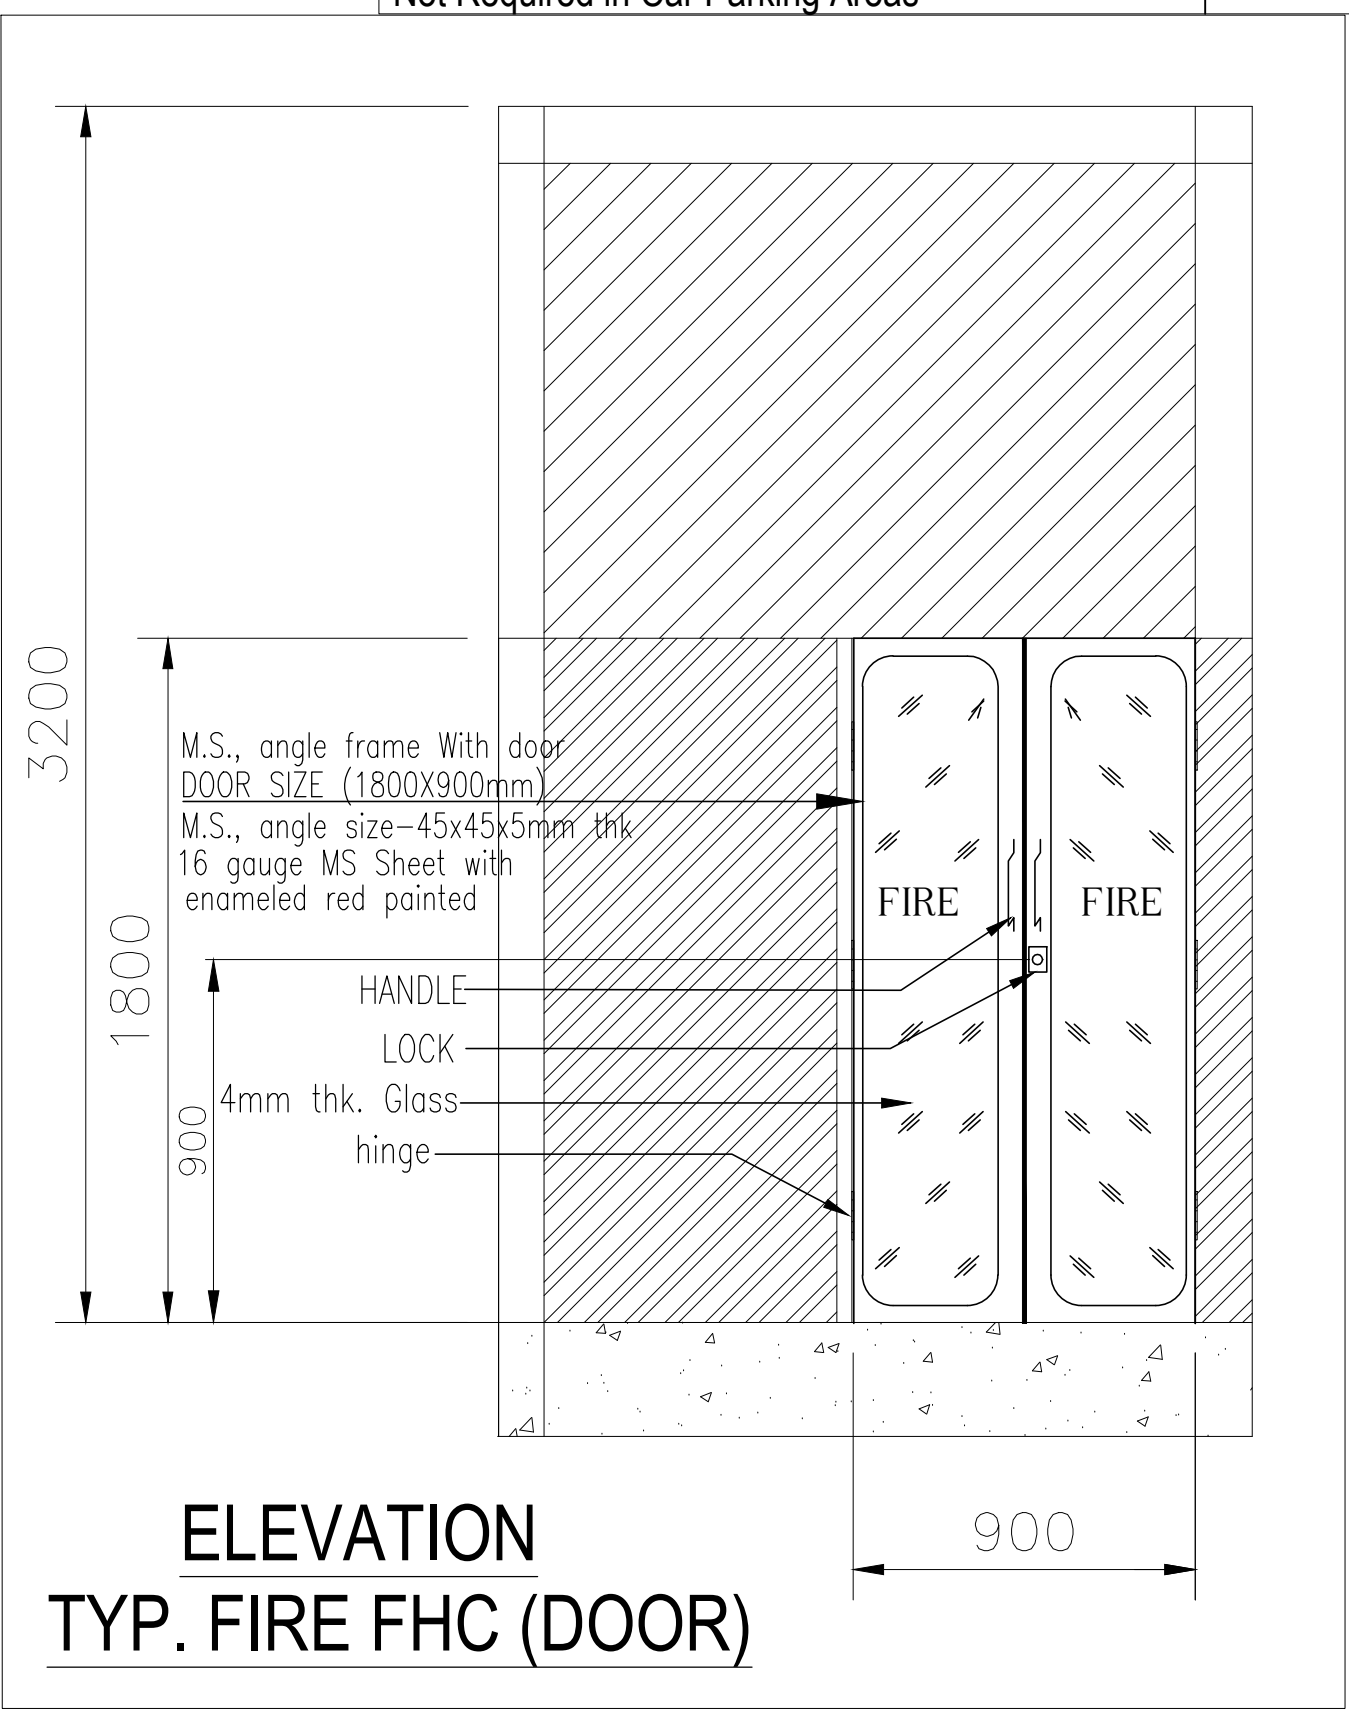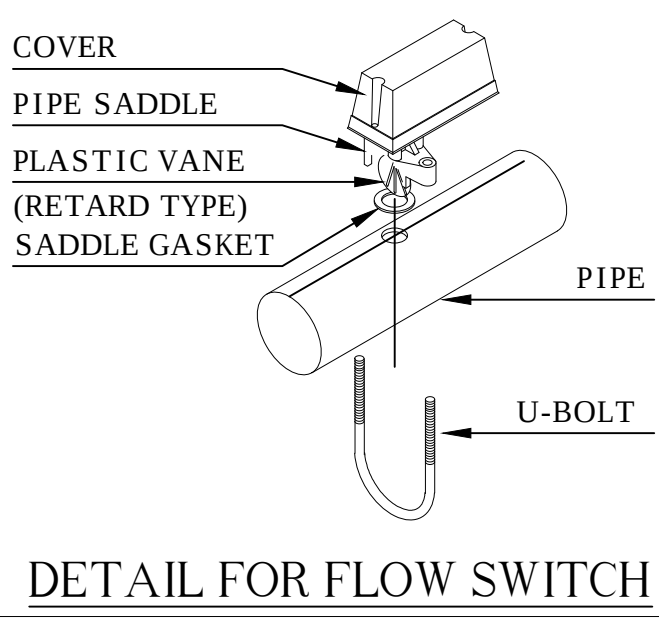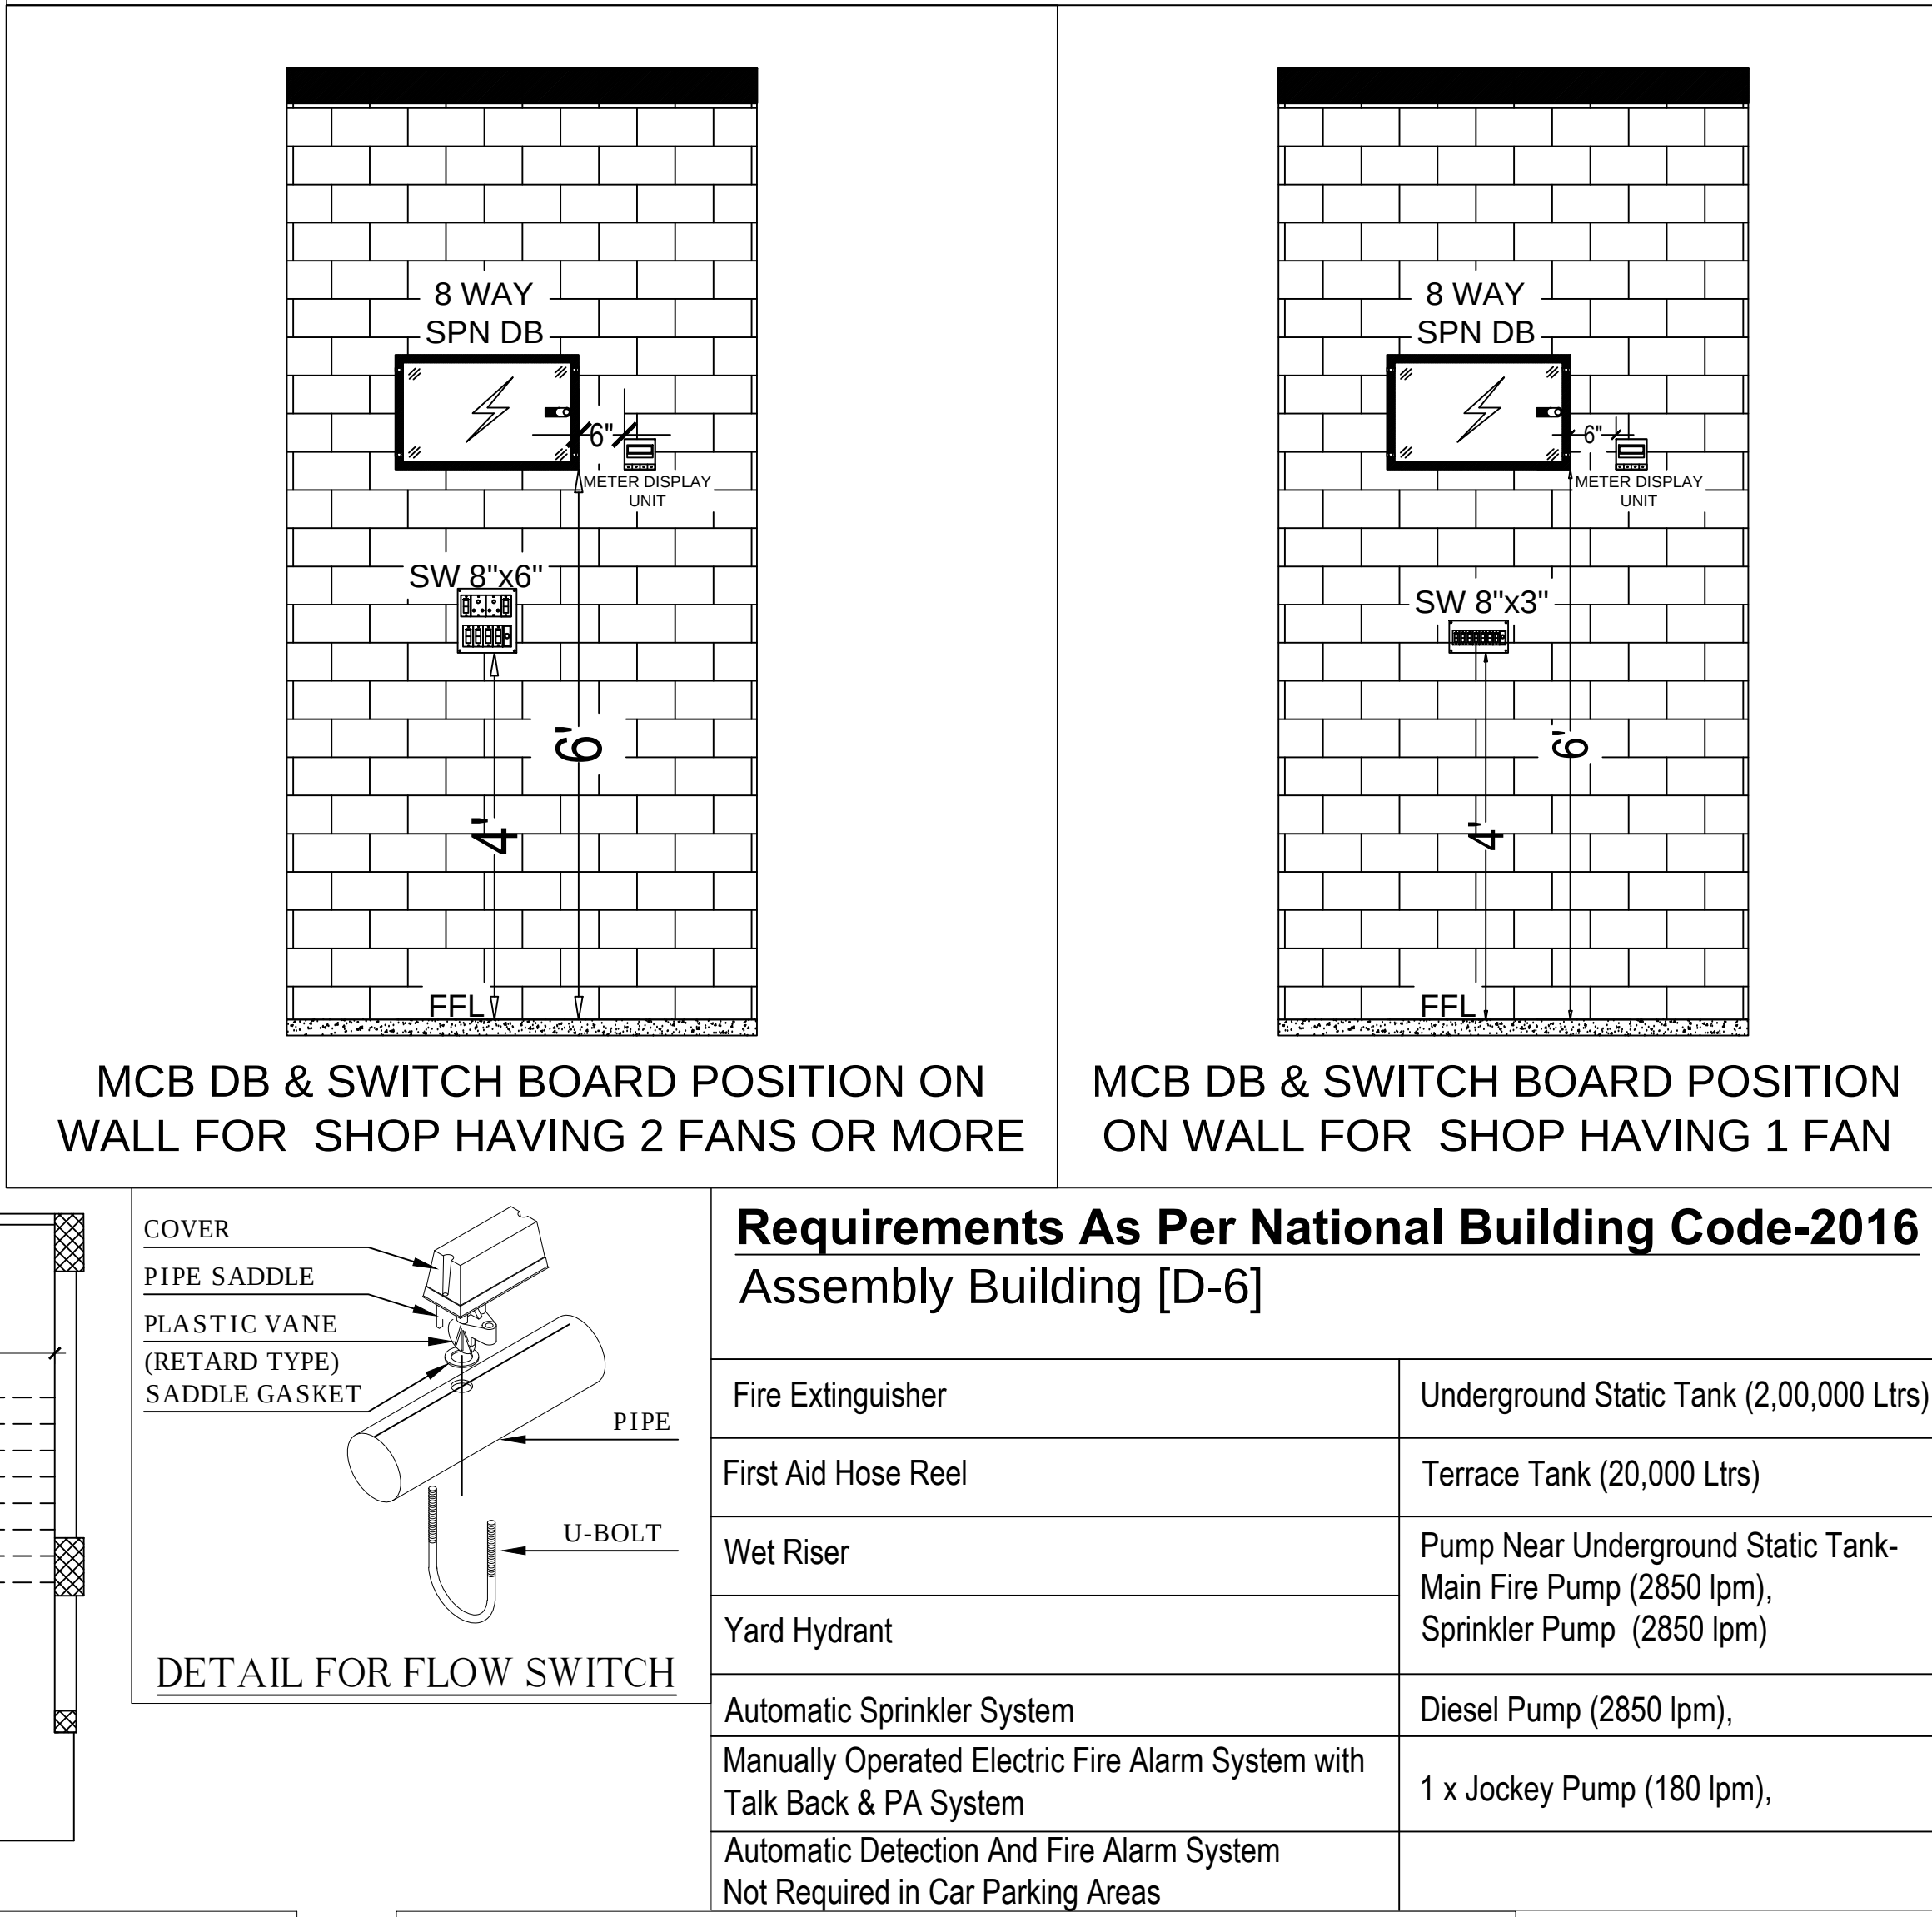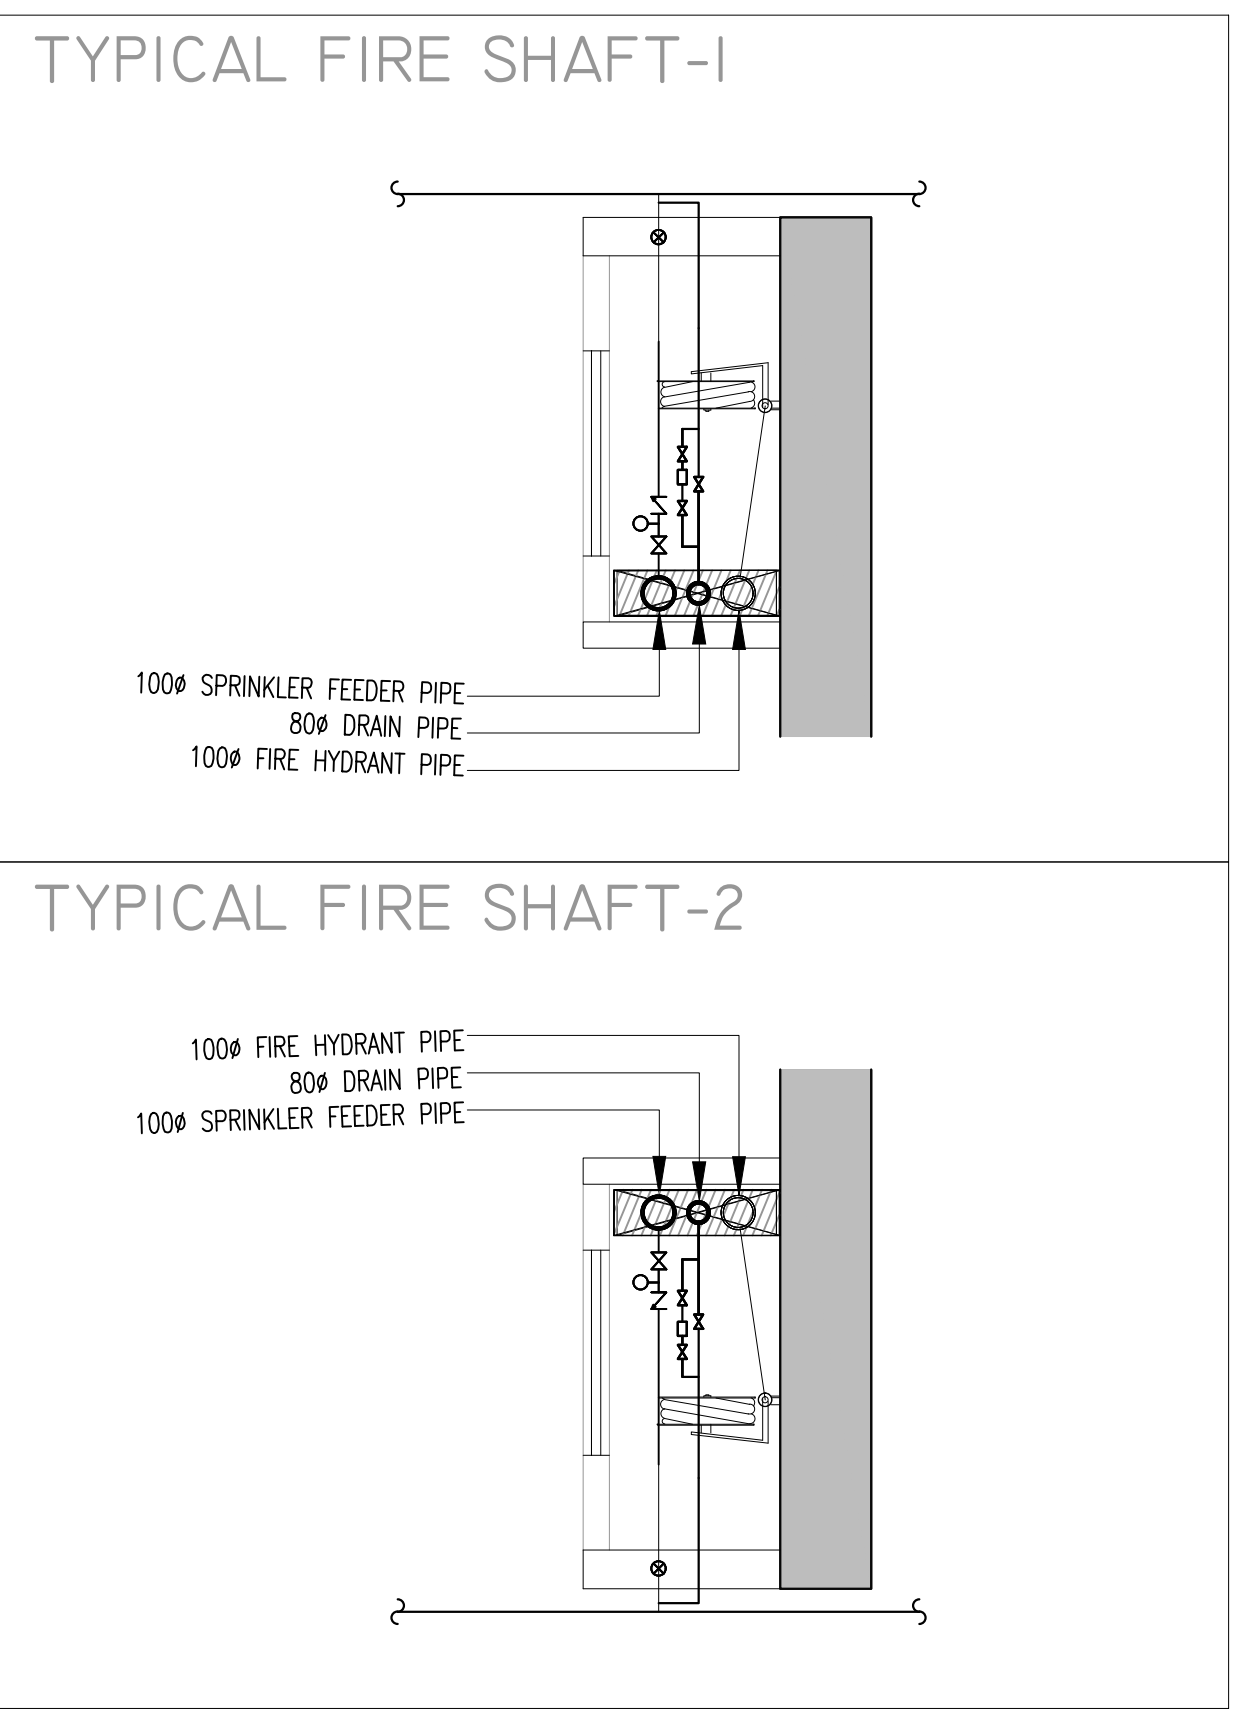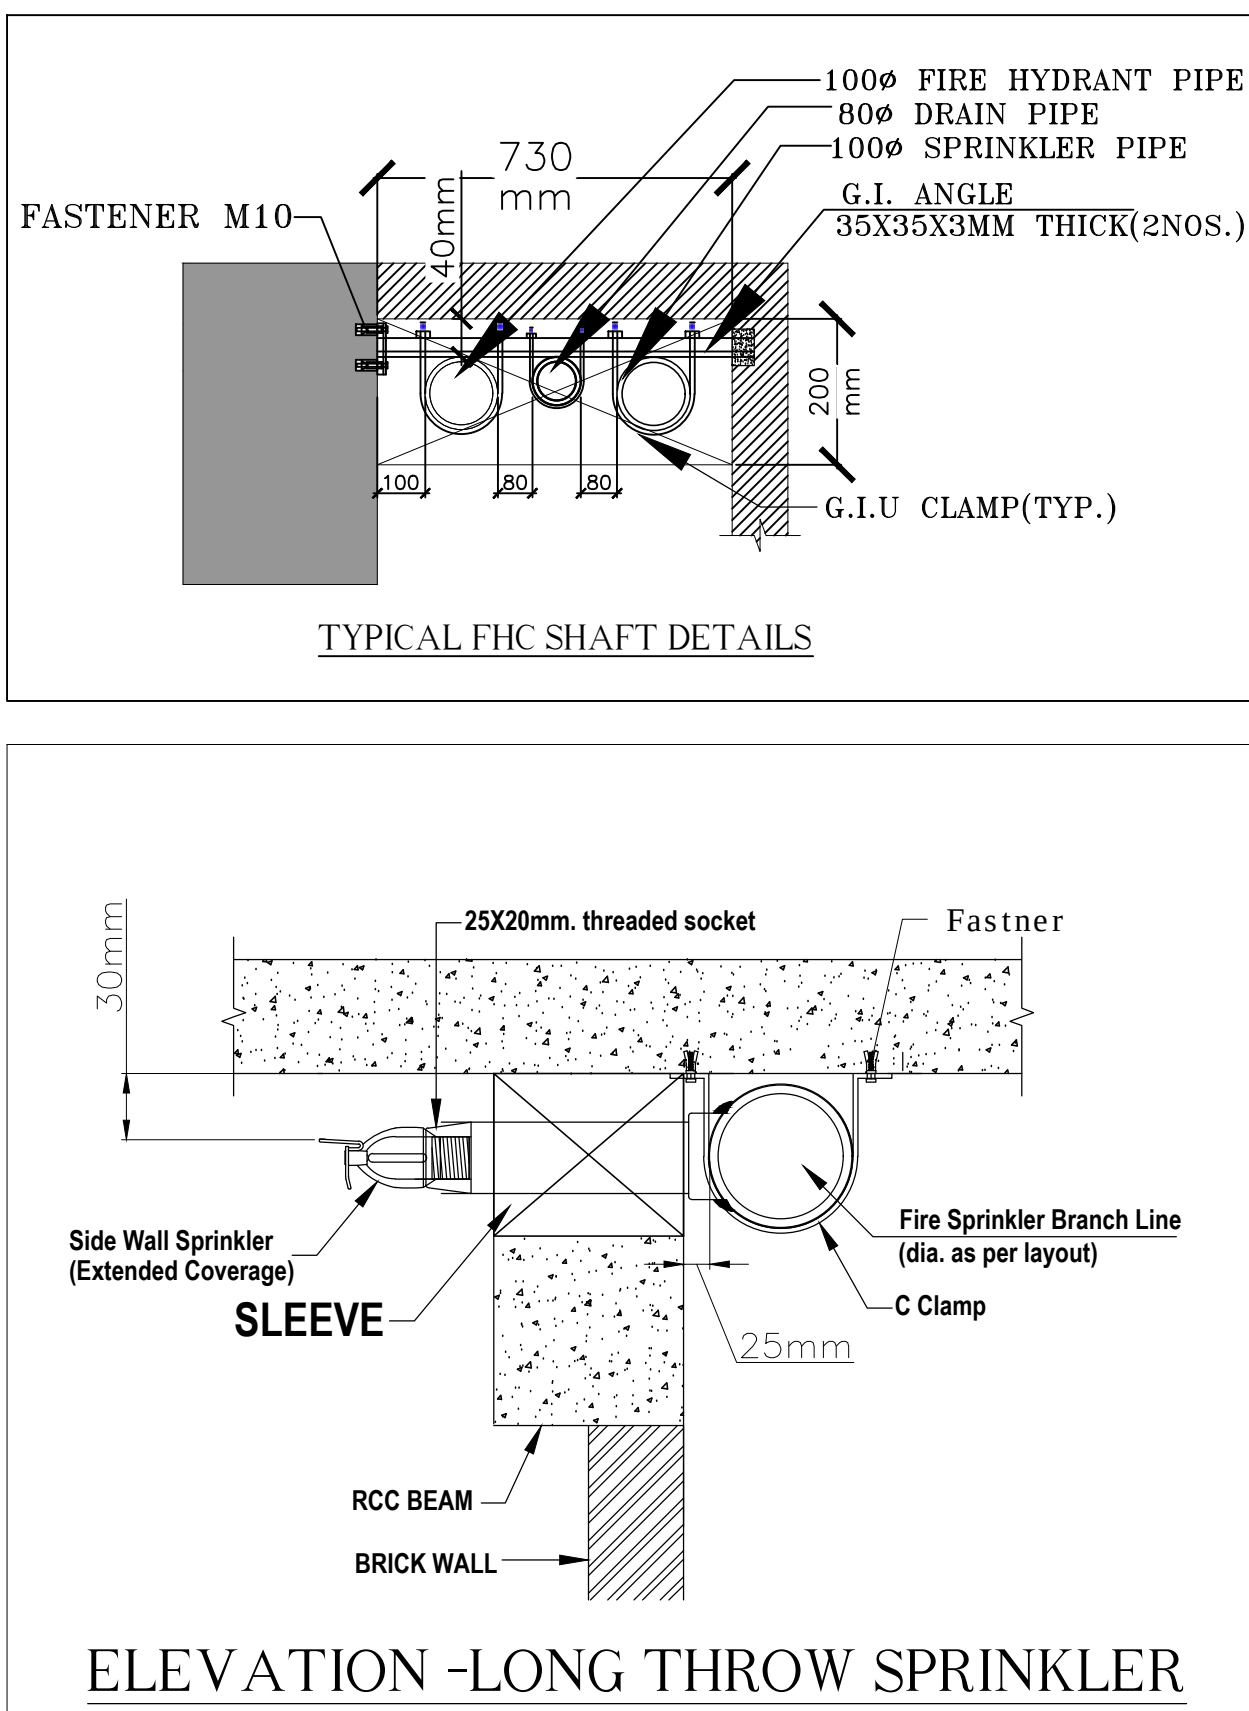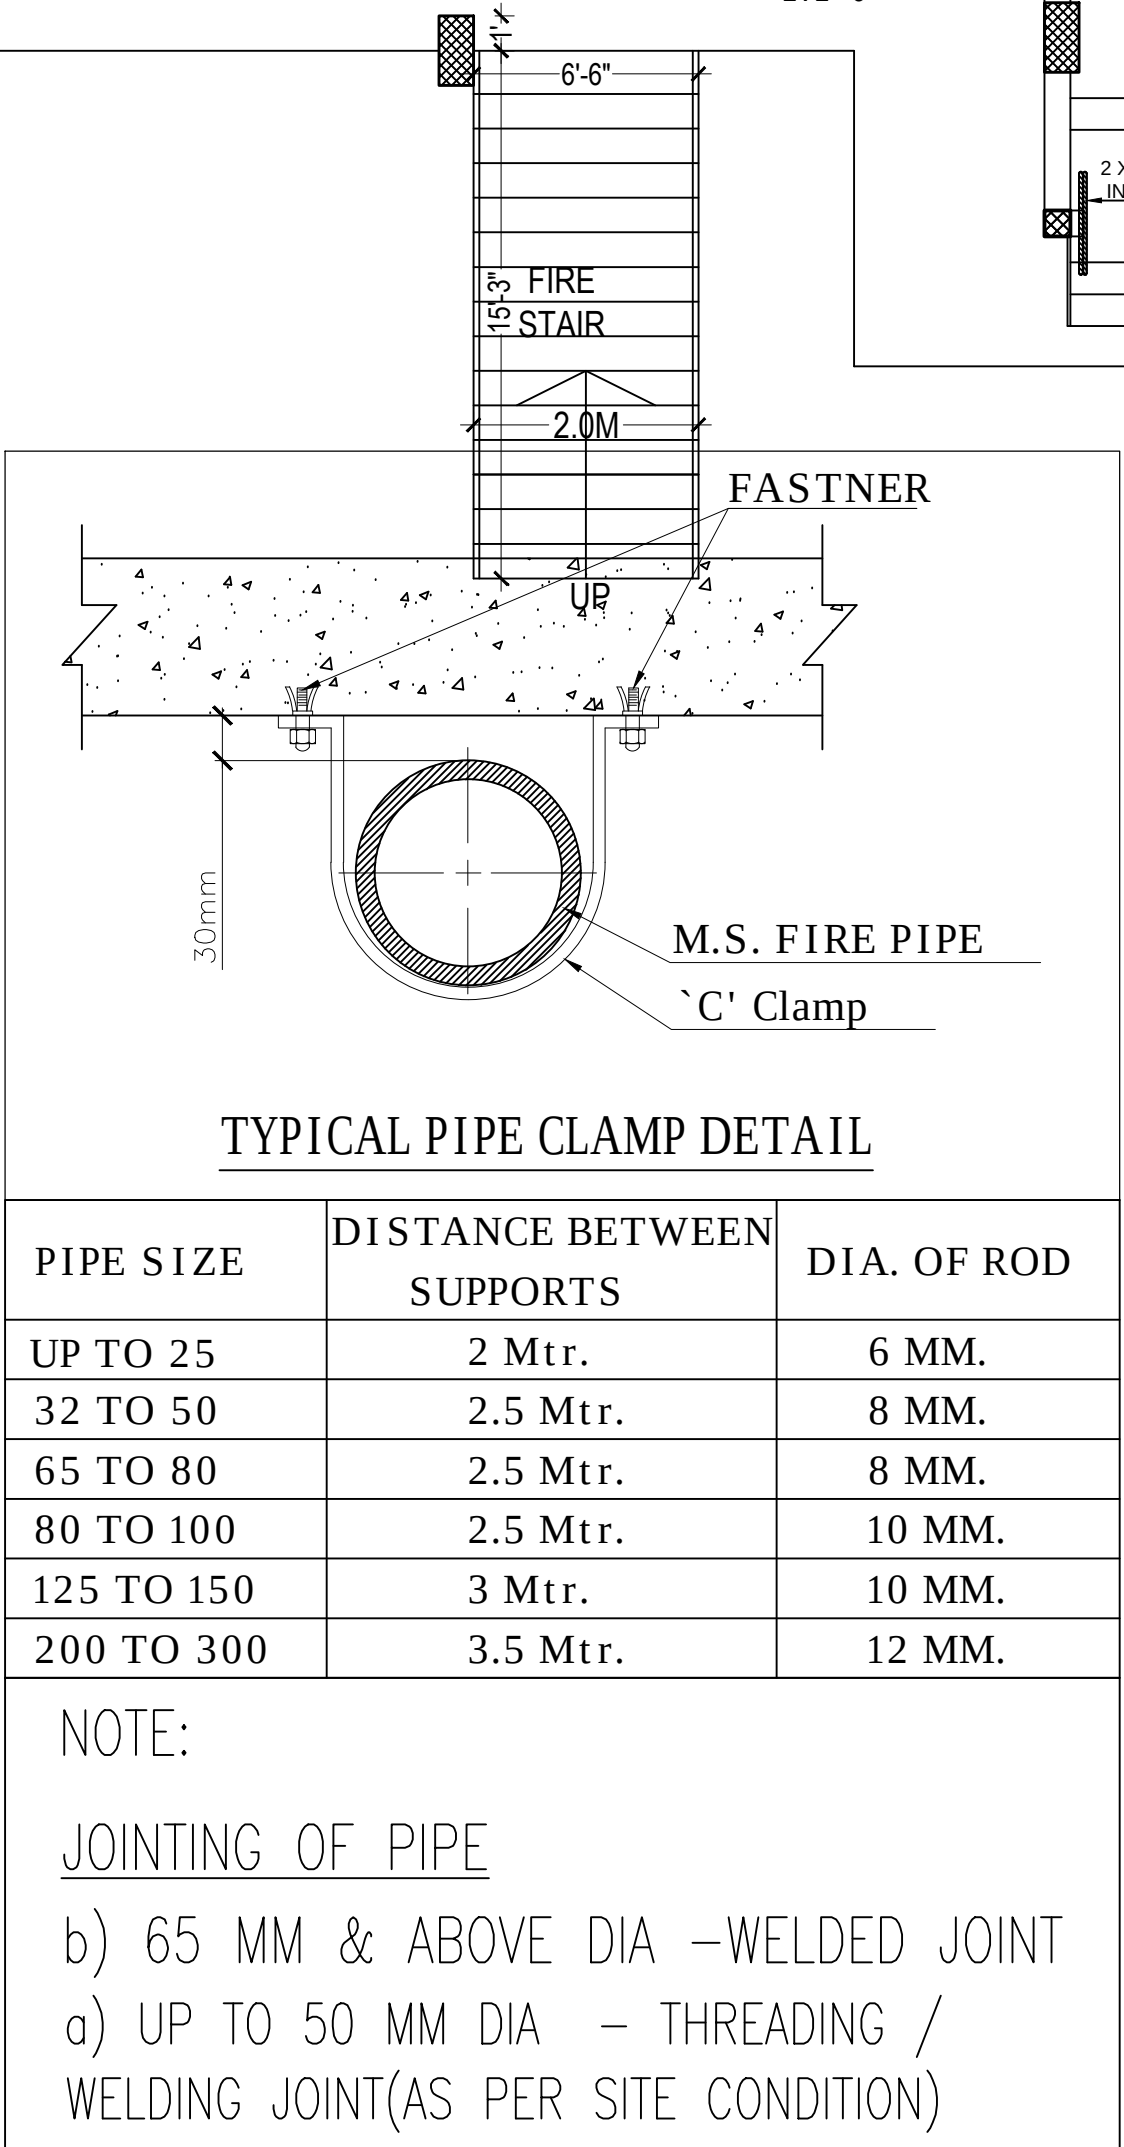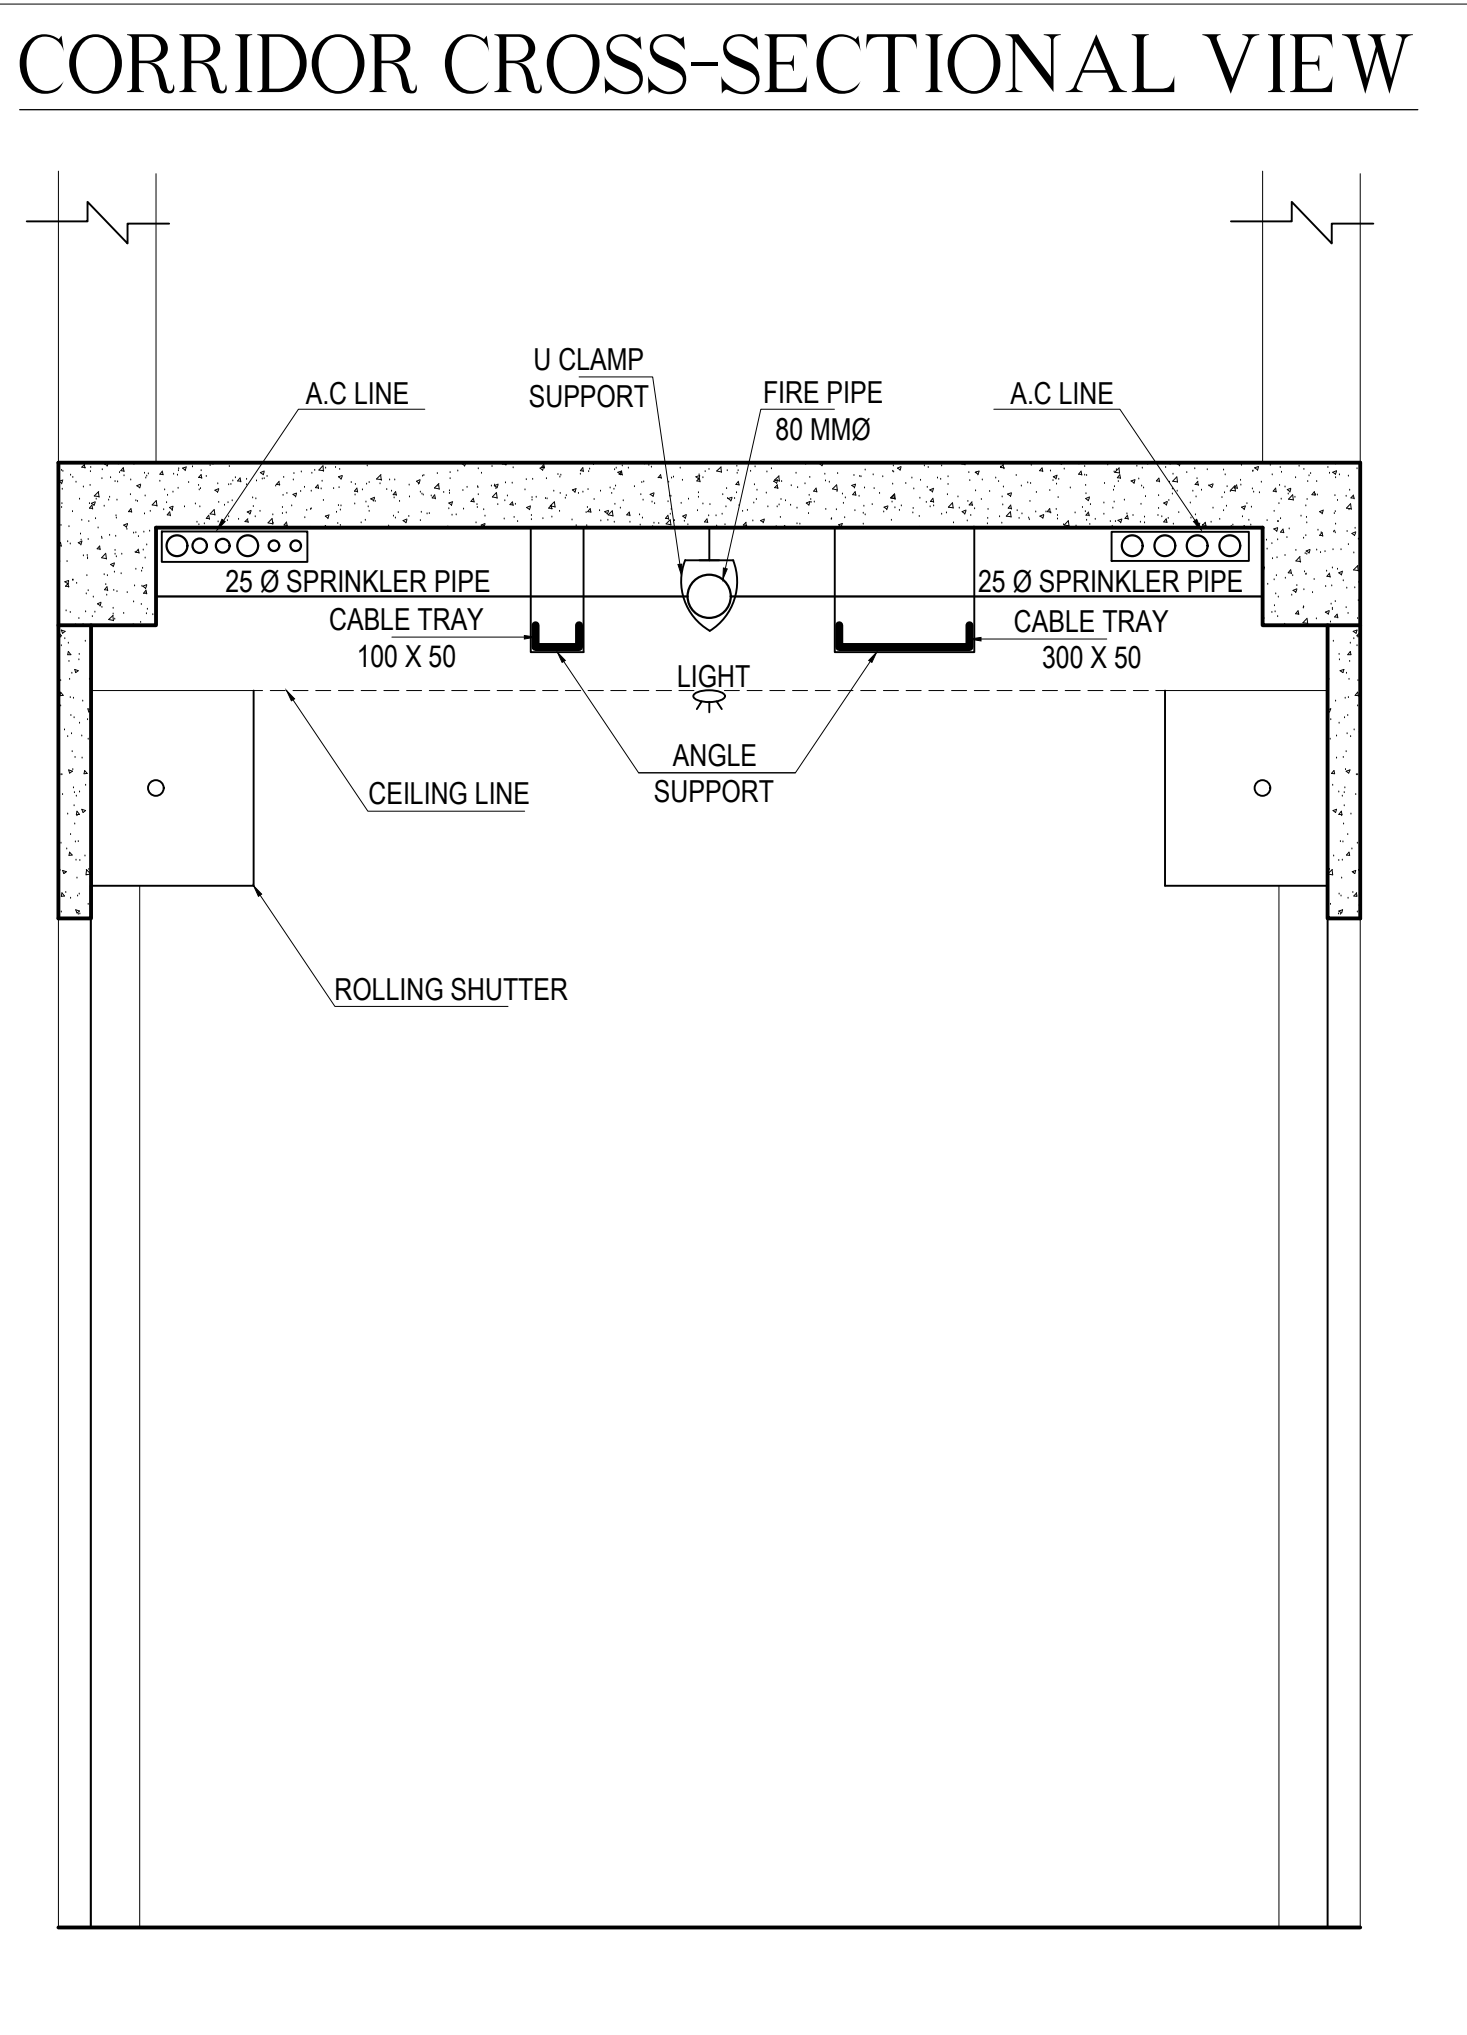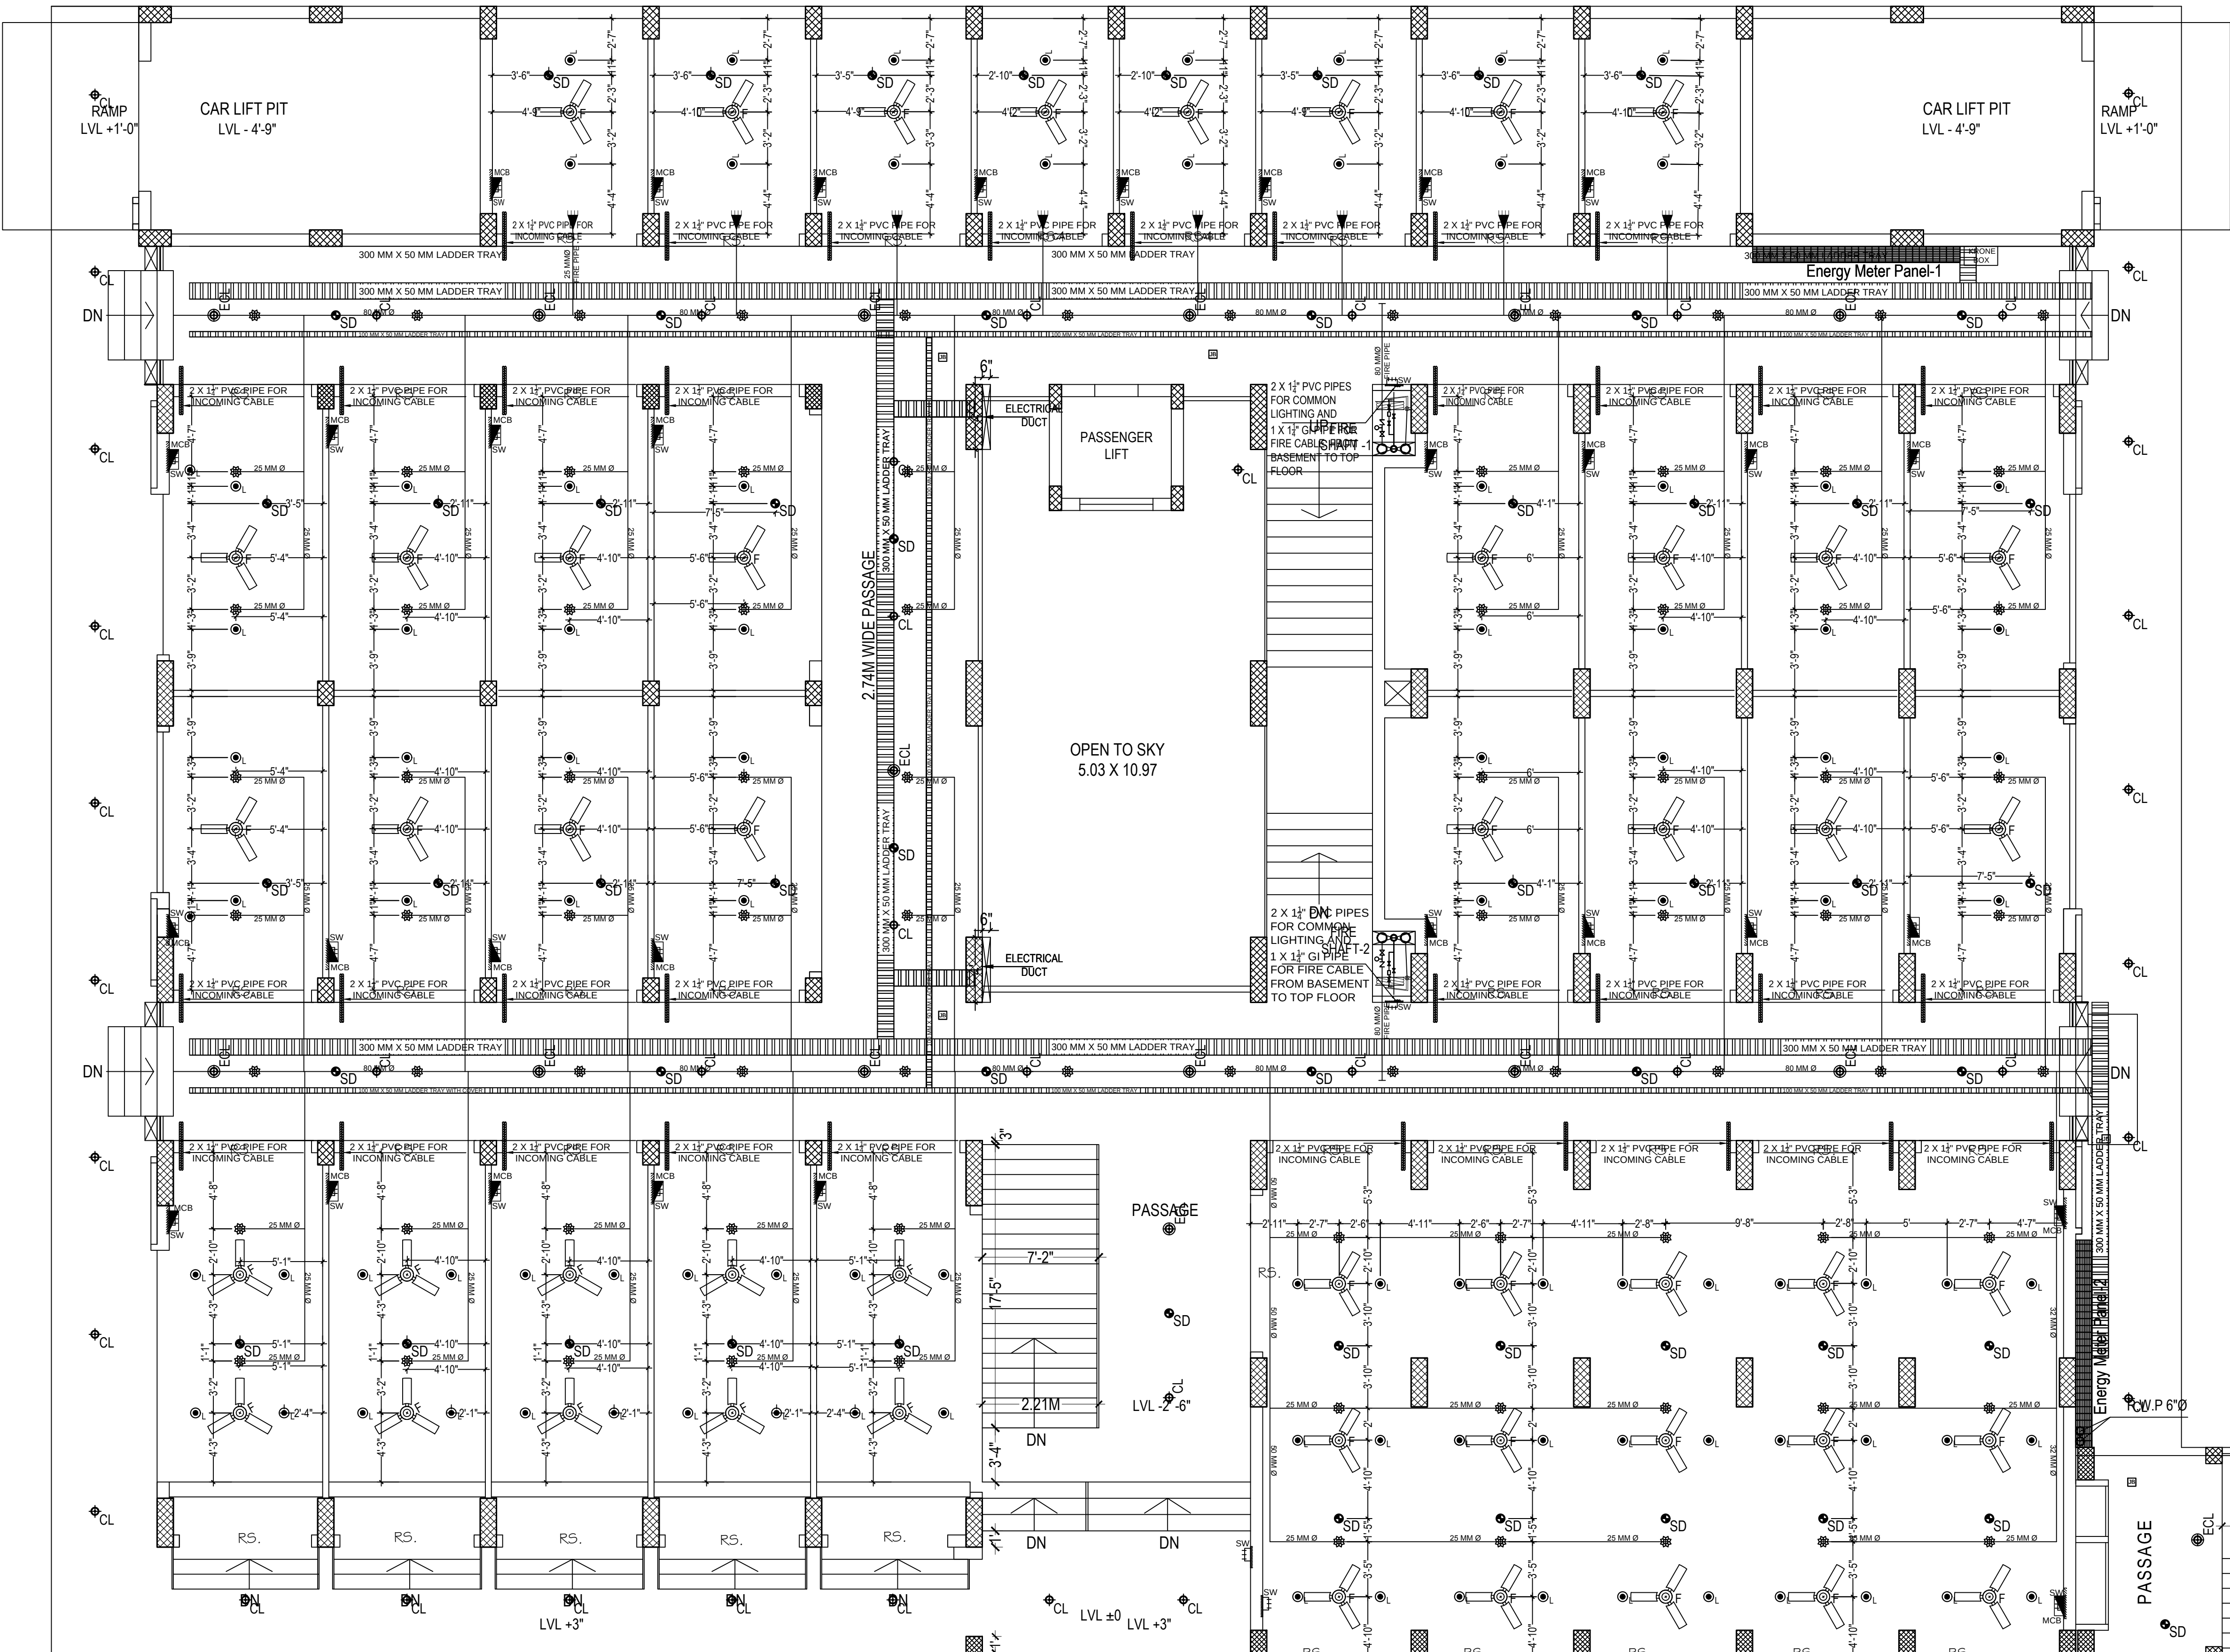

LEGEND:-

S.NO.	DESCRIPTION	SYMBOL
1.	FLOW SWITCH	⊗ FS
2.	INSPECTION & TESTING ASSEMBLY AS PER DETAIL	⊗ ITA
3.	SIDE WALL SPRINKLER	▶
4.	PENDENT SPRINKLER	⊗
5.	SIDE WALL LONG THROW SPRINKLER	◀

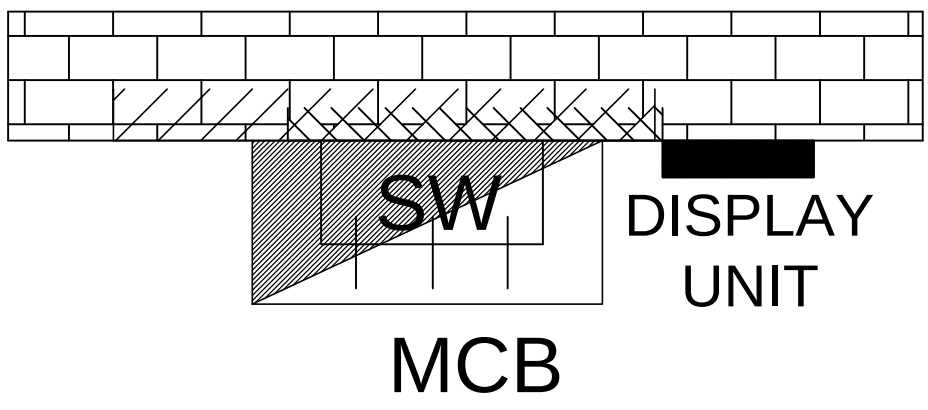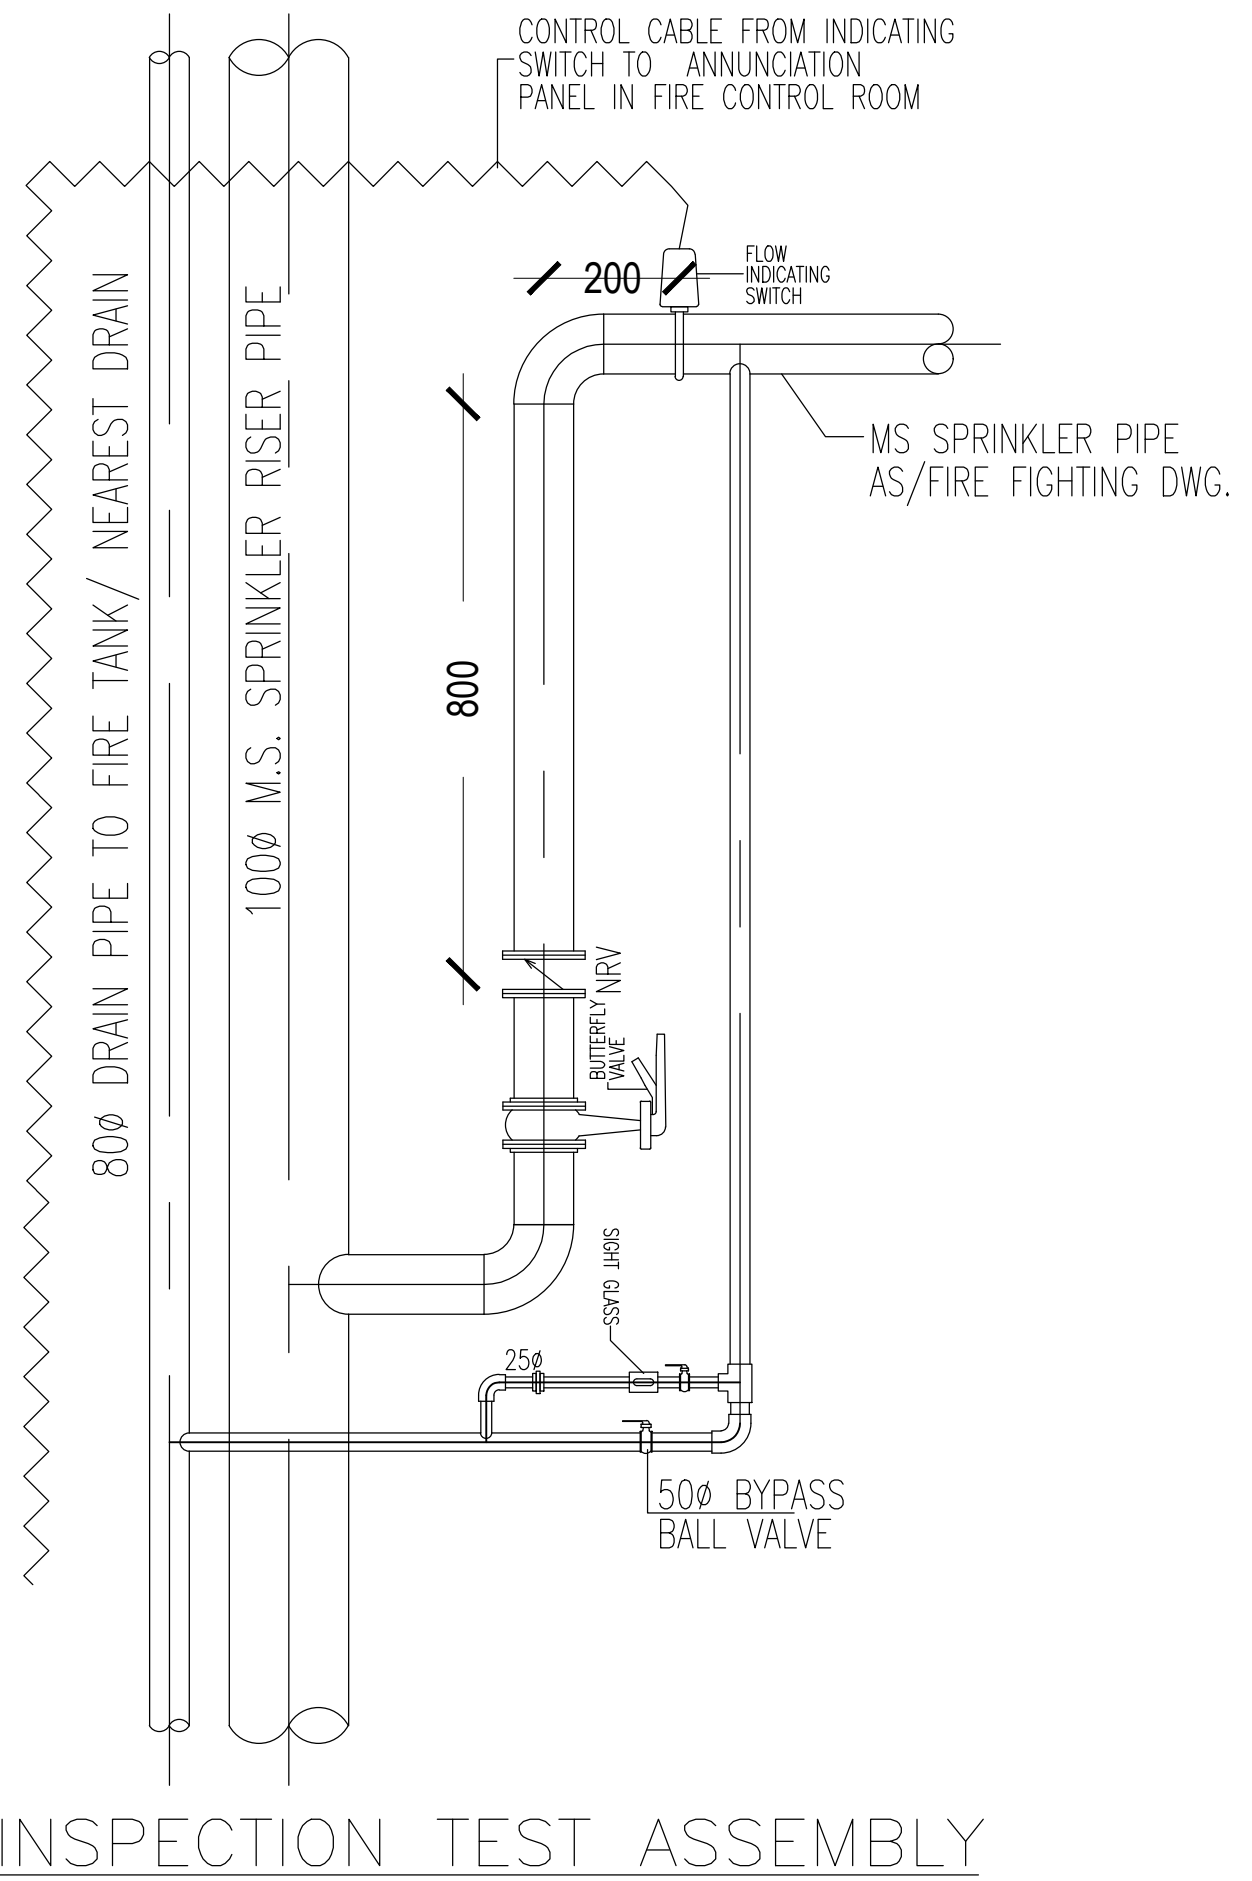

MCB DB, SWITCH BOARD & DISPLAY UNIT POSITION ON WALL FOR EACH SHOP (TOP VIEW)

REVISION NOTES:

NO.	DATED	DESCRIPTION

SHEET NO.: 1

DATE: 17.07.2017

REVISION No.: NORTH:

(R1)

CONSULTANTS:

C. E. M. G.
ENGINEERS & CONSULTANTS
PVT. LIMITED

1, Ellora Complex, Khandari Crossing
Surya Nagar, Agra
E- mail, ansh13579@gmail.com,

DRAWN BY: SAMBHAV JAIN

CHECKED BY: ANIL KUMAR GOYAL

ELECTRICAL CONSULTANT

ANIL K. GOYAL
B. TECH (ELECT.), MIE, FIE, MIPHE, MICA
BEE CERTIFIED ENERGY AUDITOR
CHARTERED ENGINEER










PROJECT:

BHARAT TALKIES, AGRA

DRAWING TITLE:

CO-ORDINATION LAYOUT , GROUND

FIRST FLOOR ELECTRICAL & FIREFIGHTING CO-ORDINATION
DRAWING, BHARAT TALKIES, AGRA.

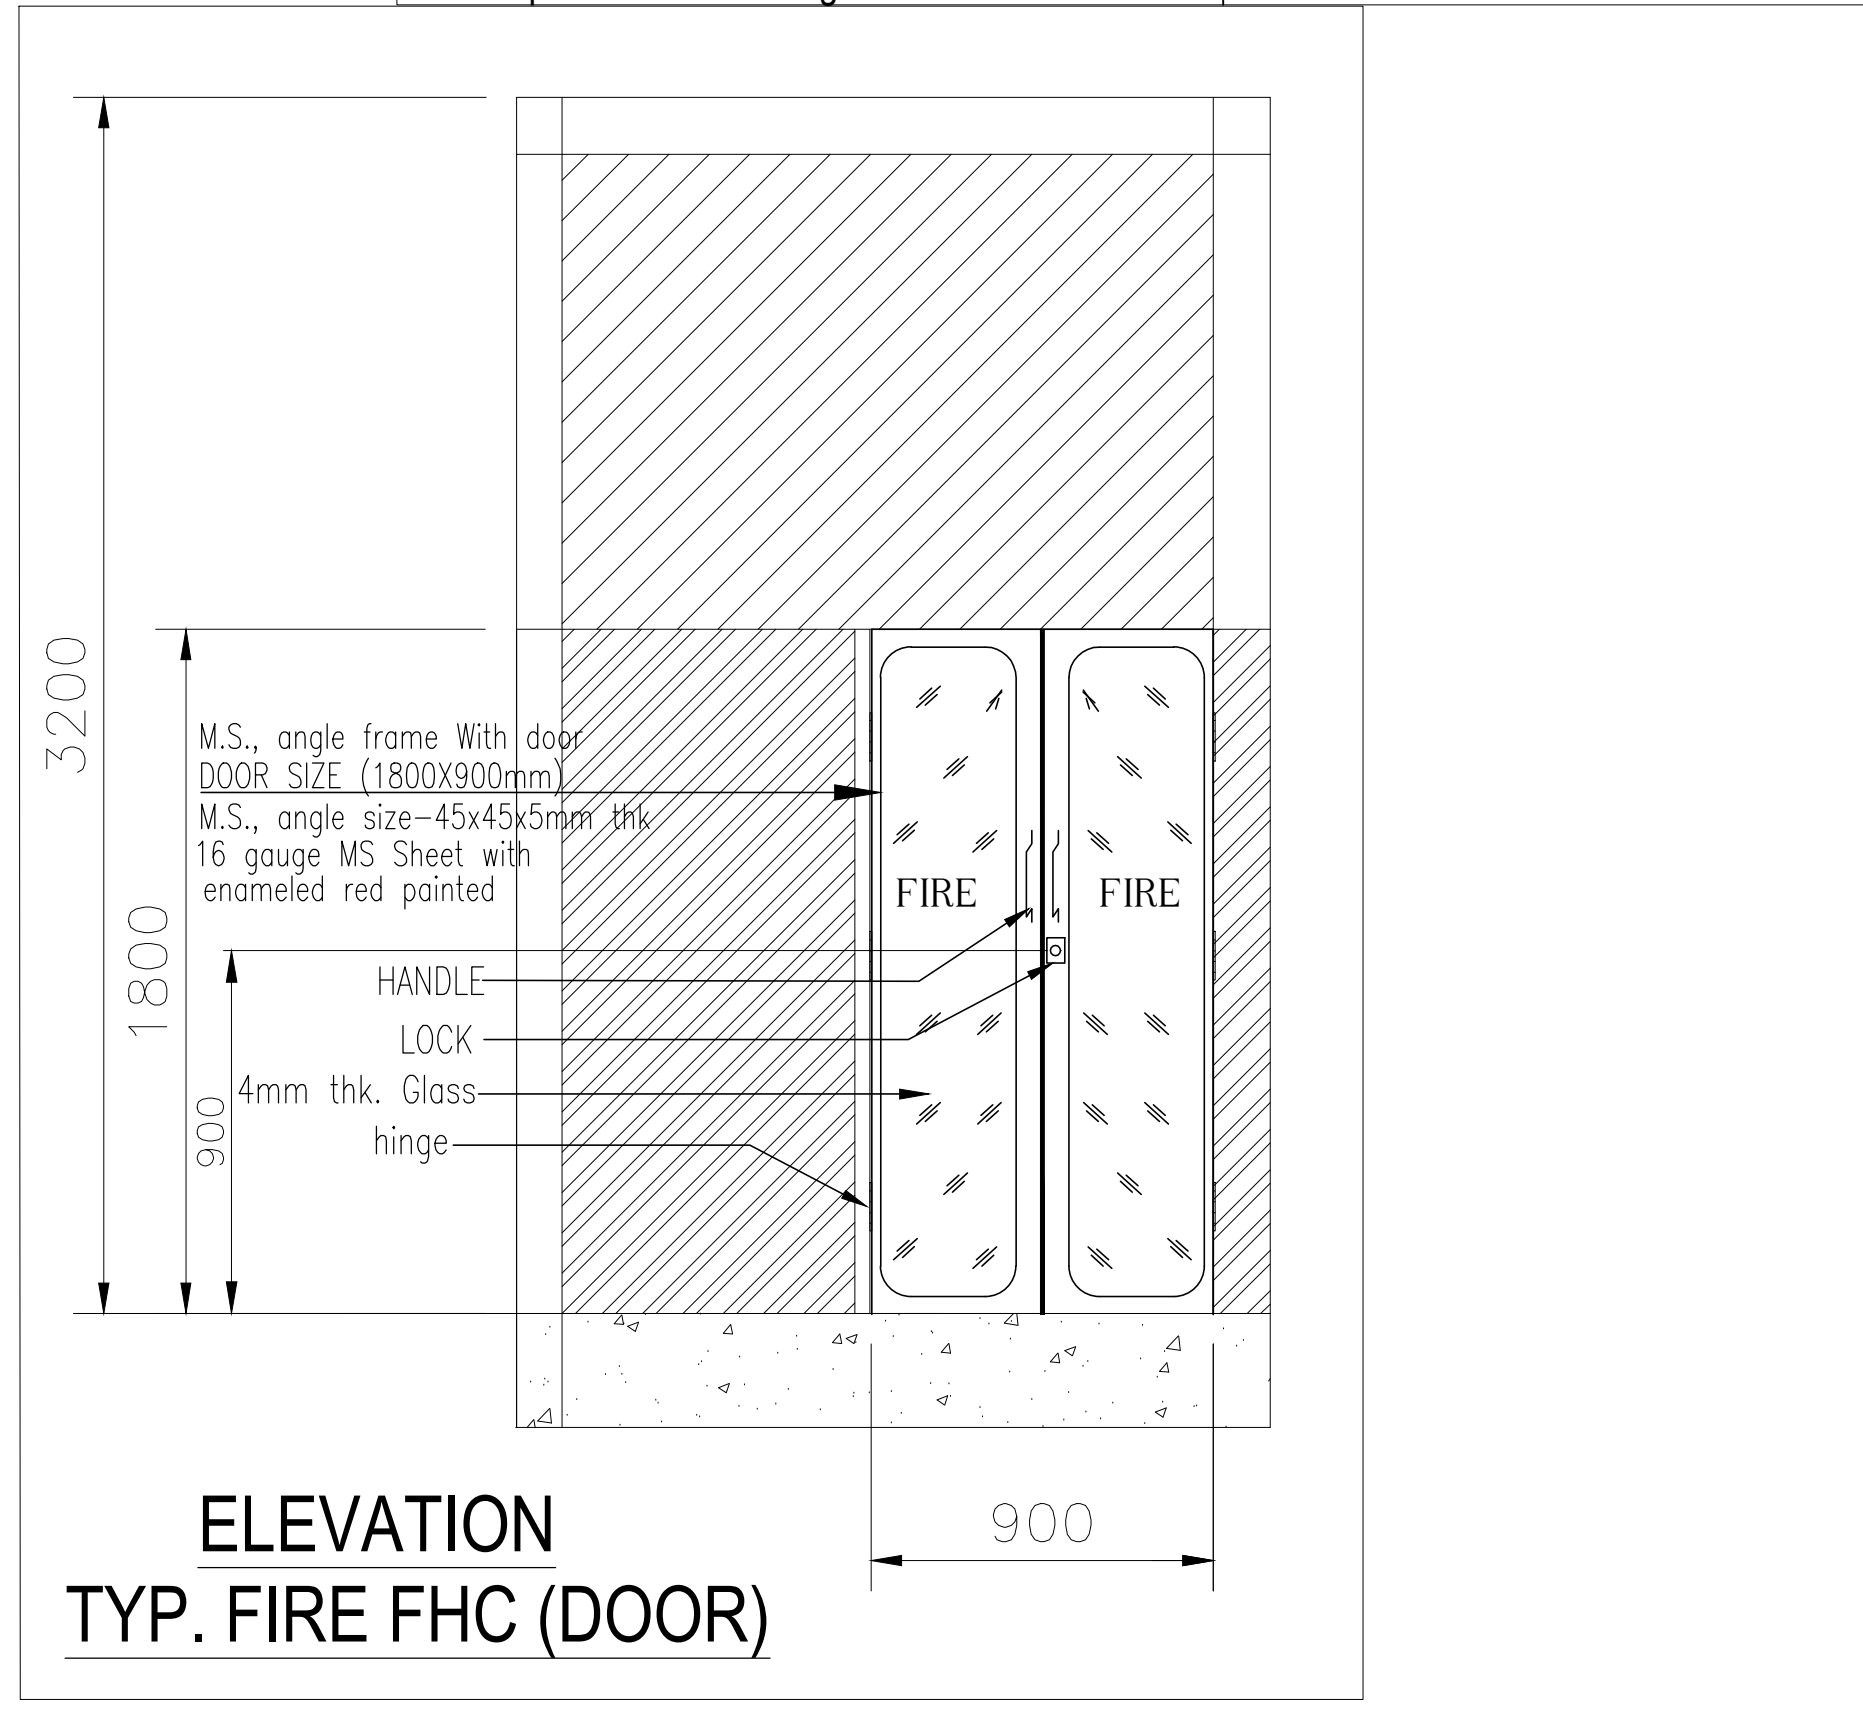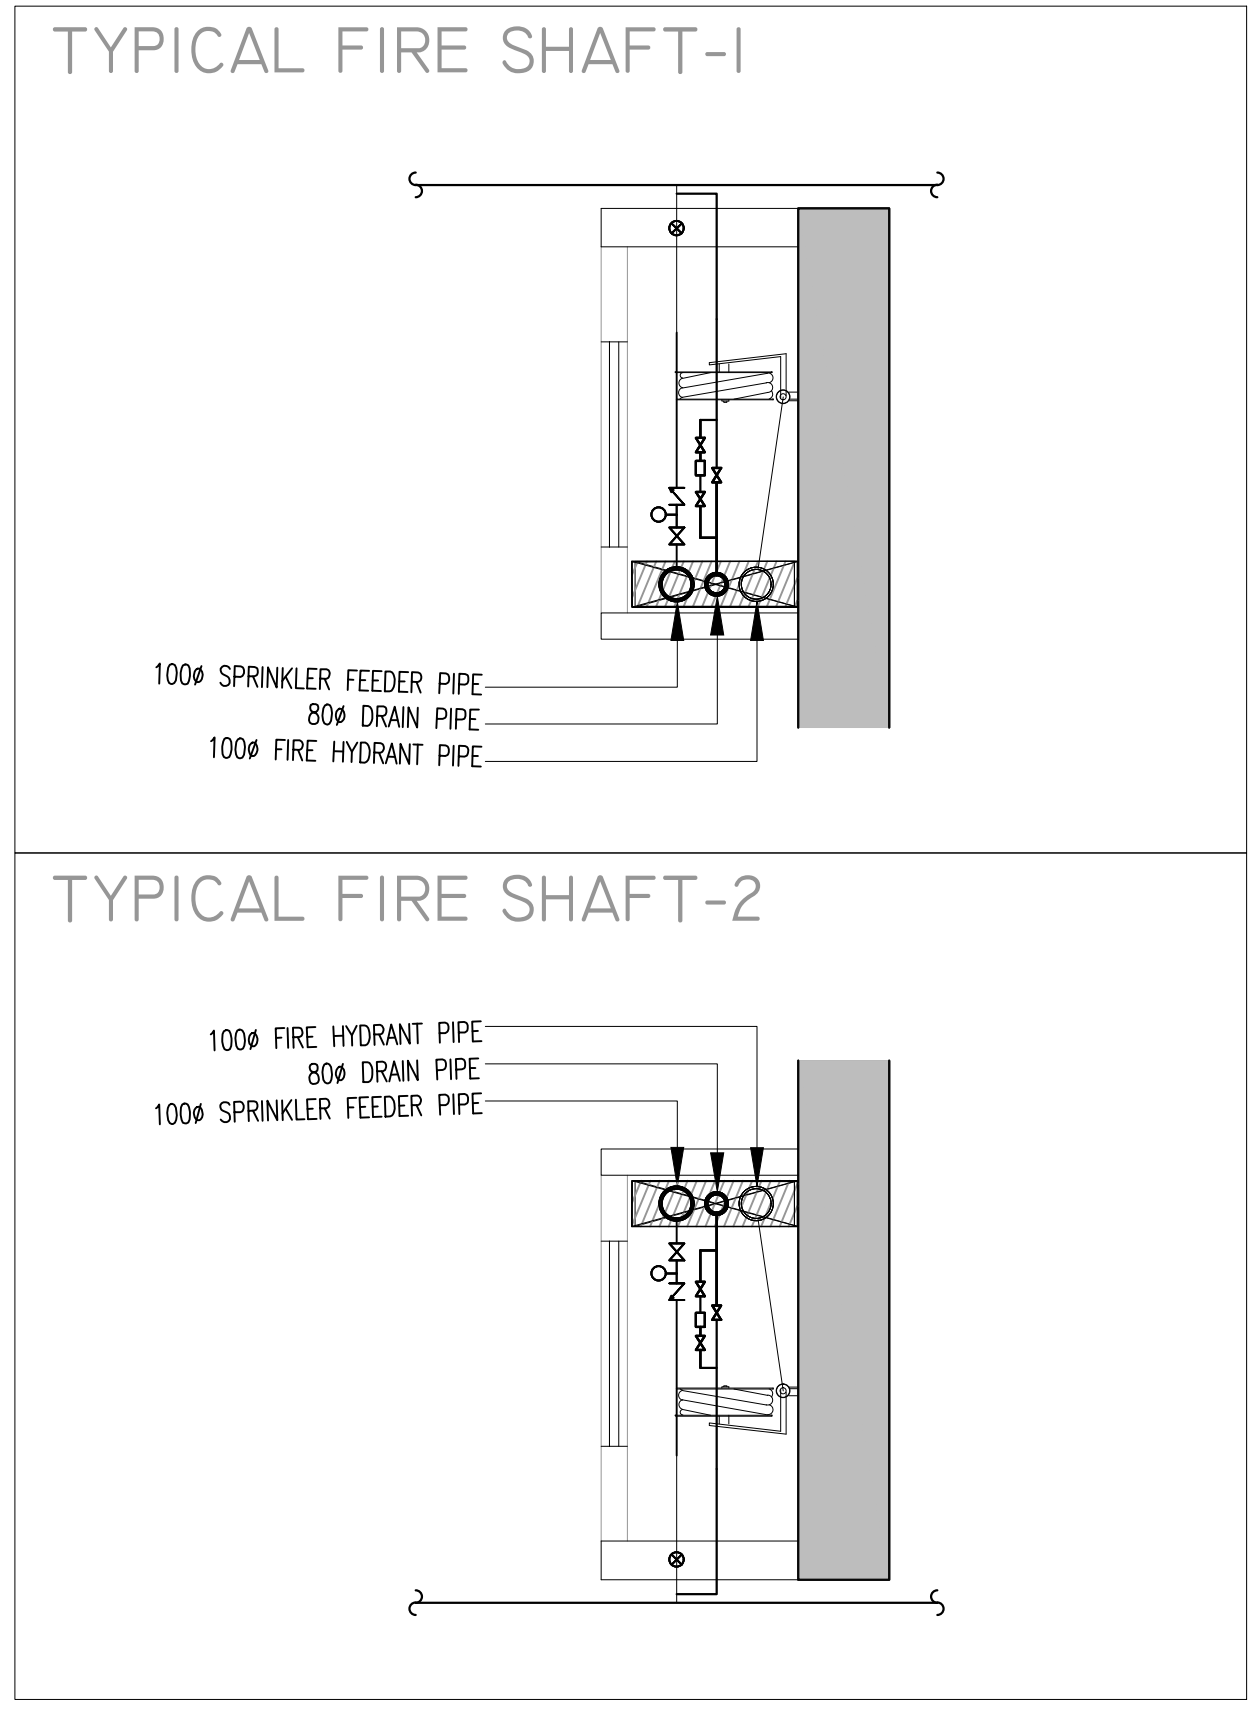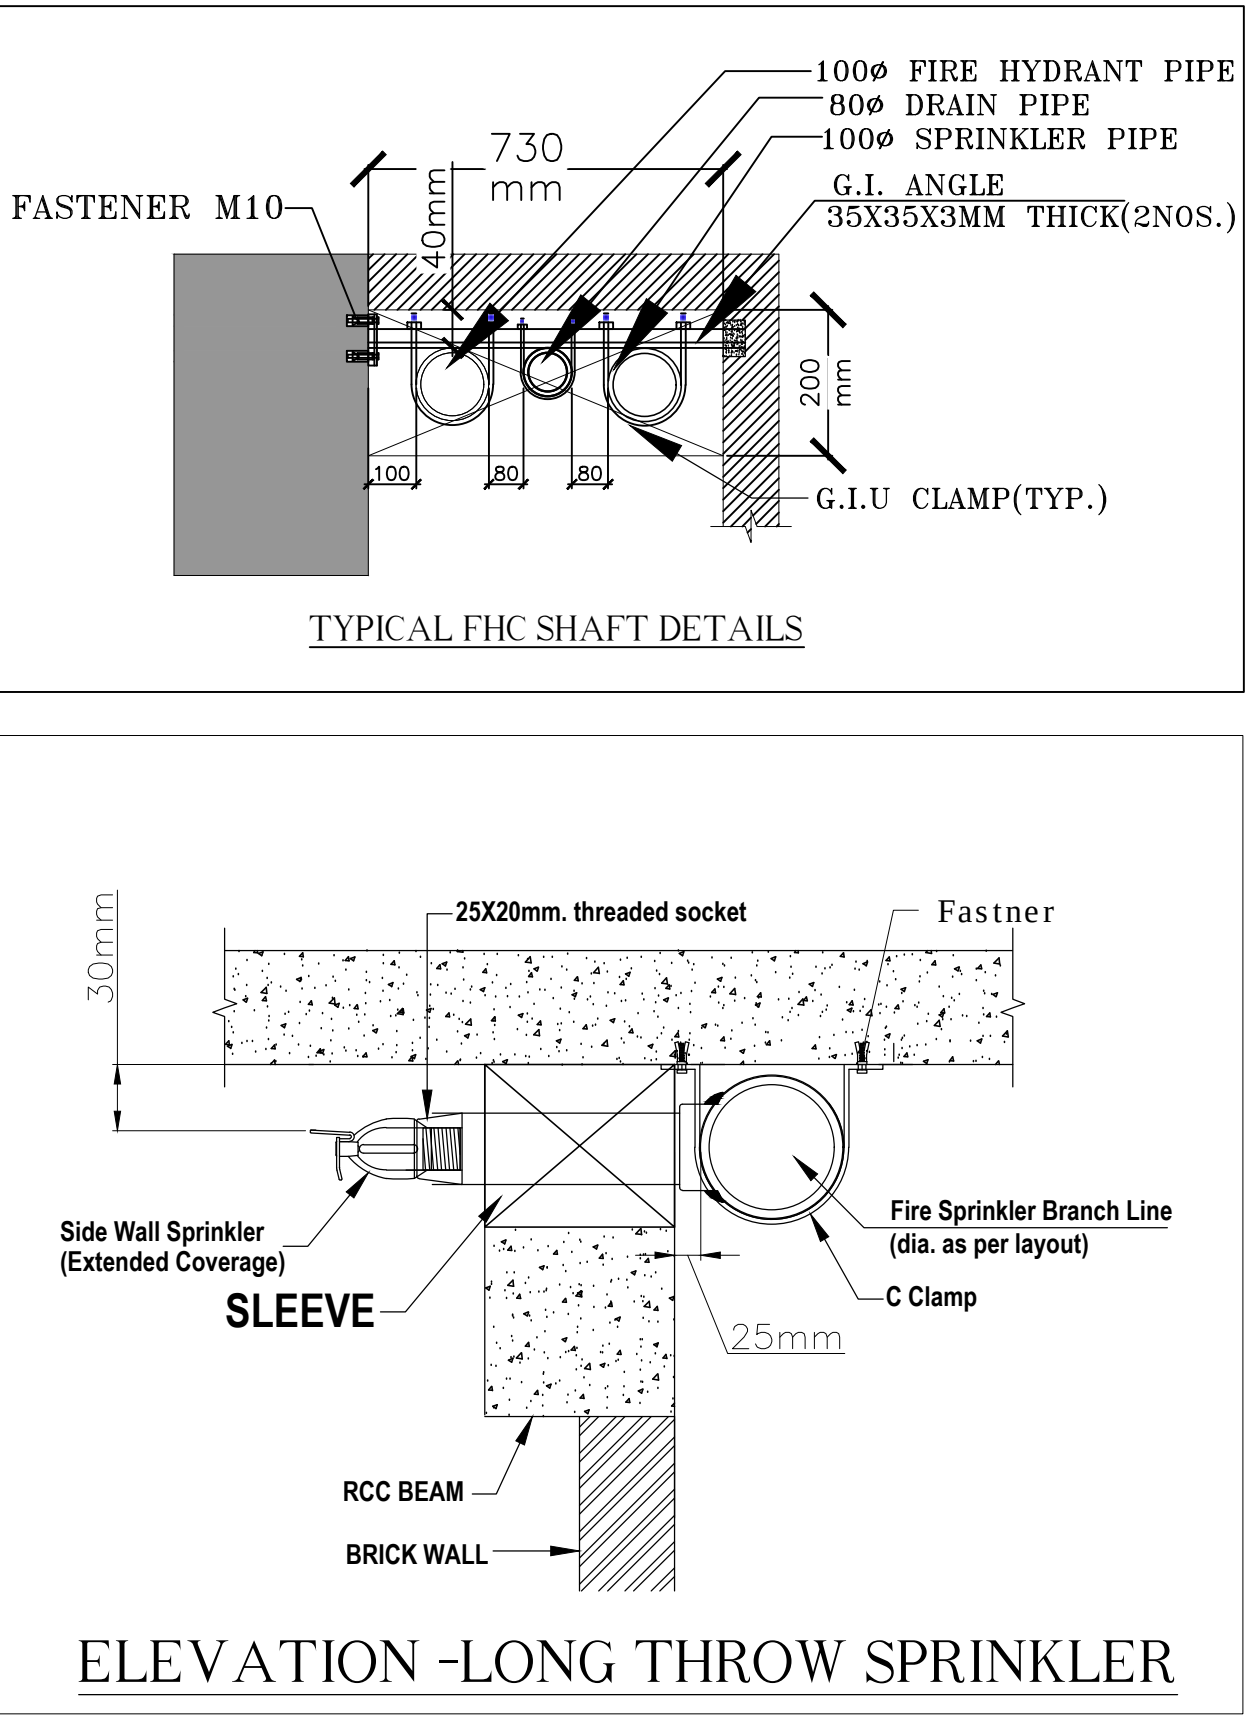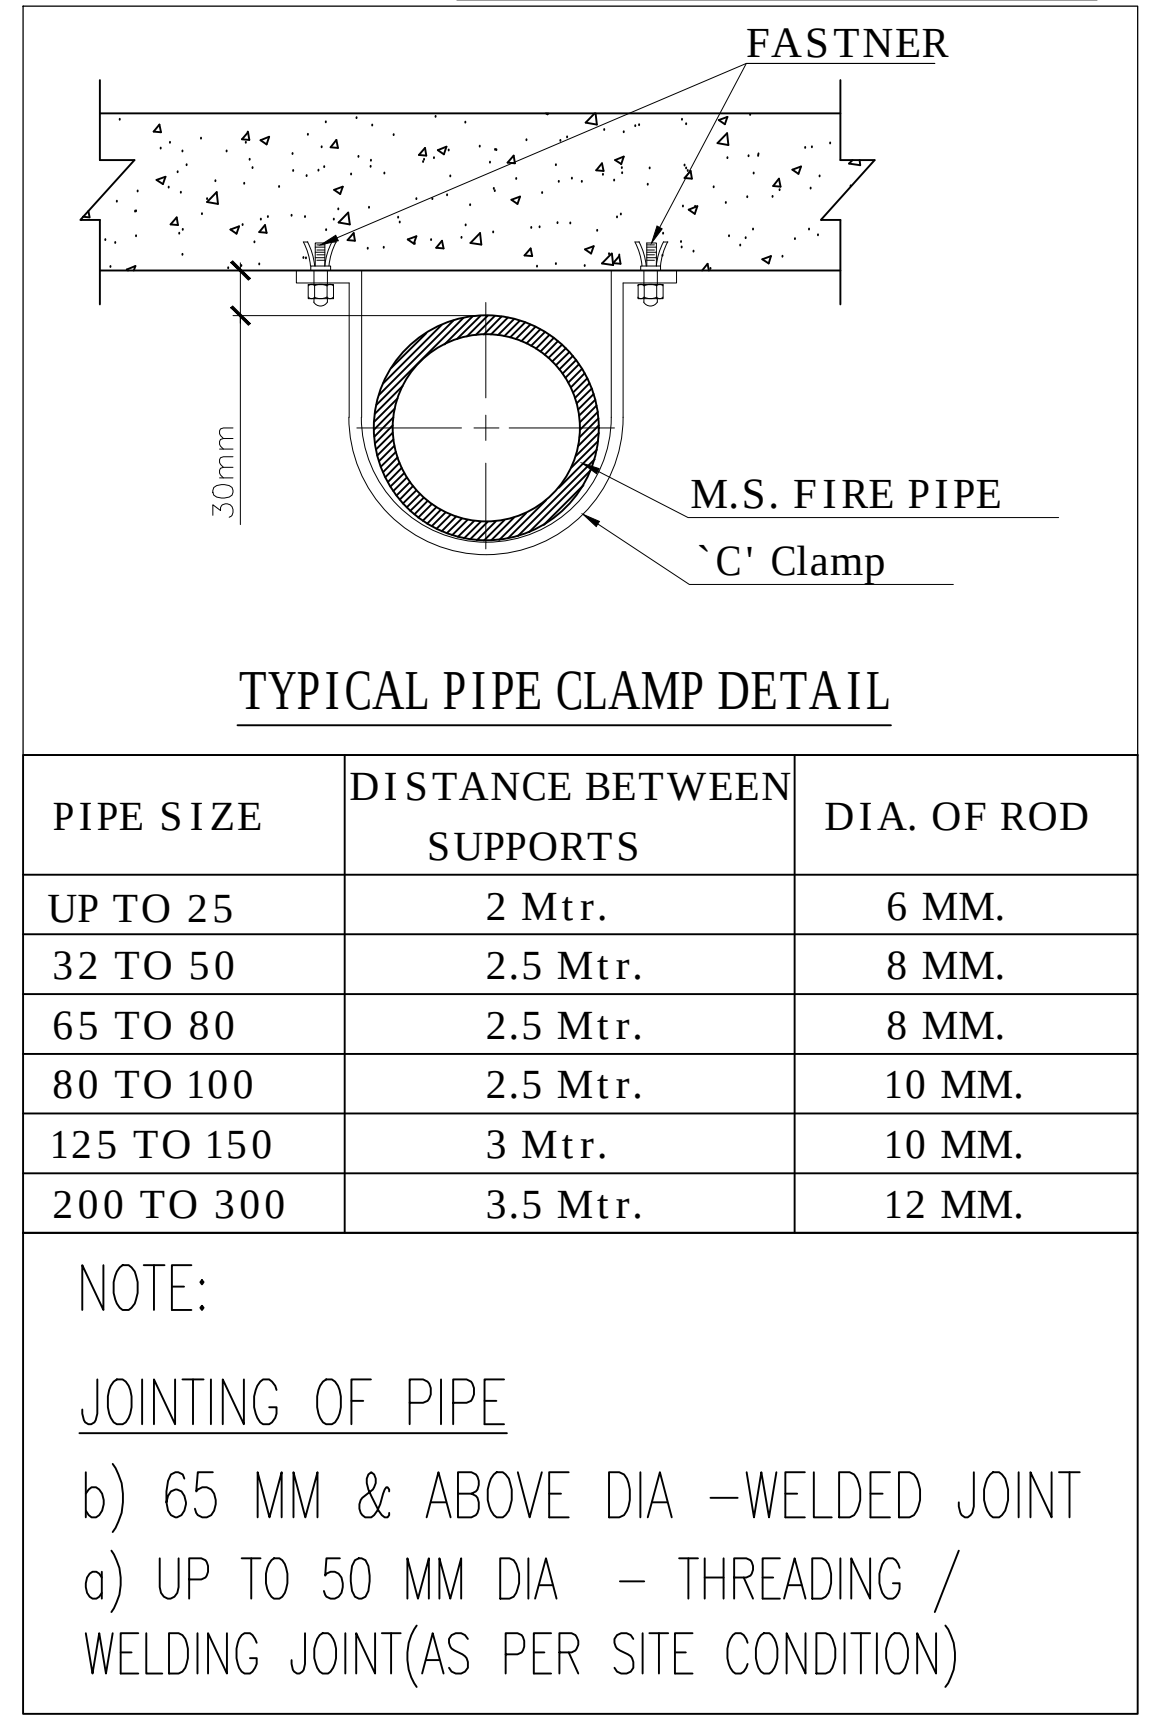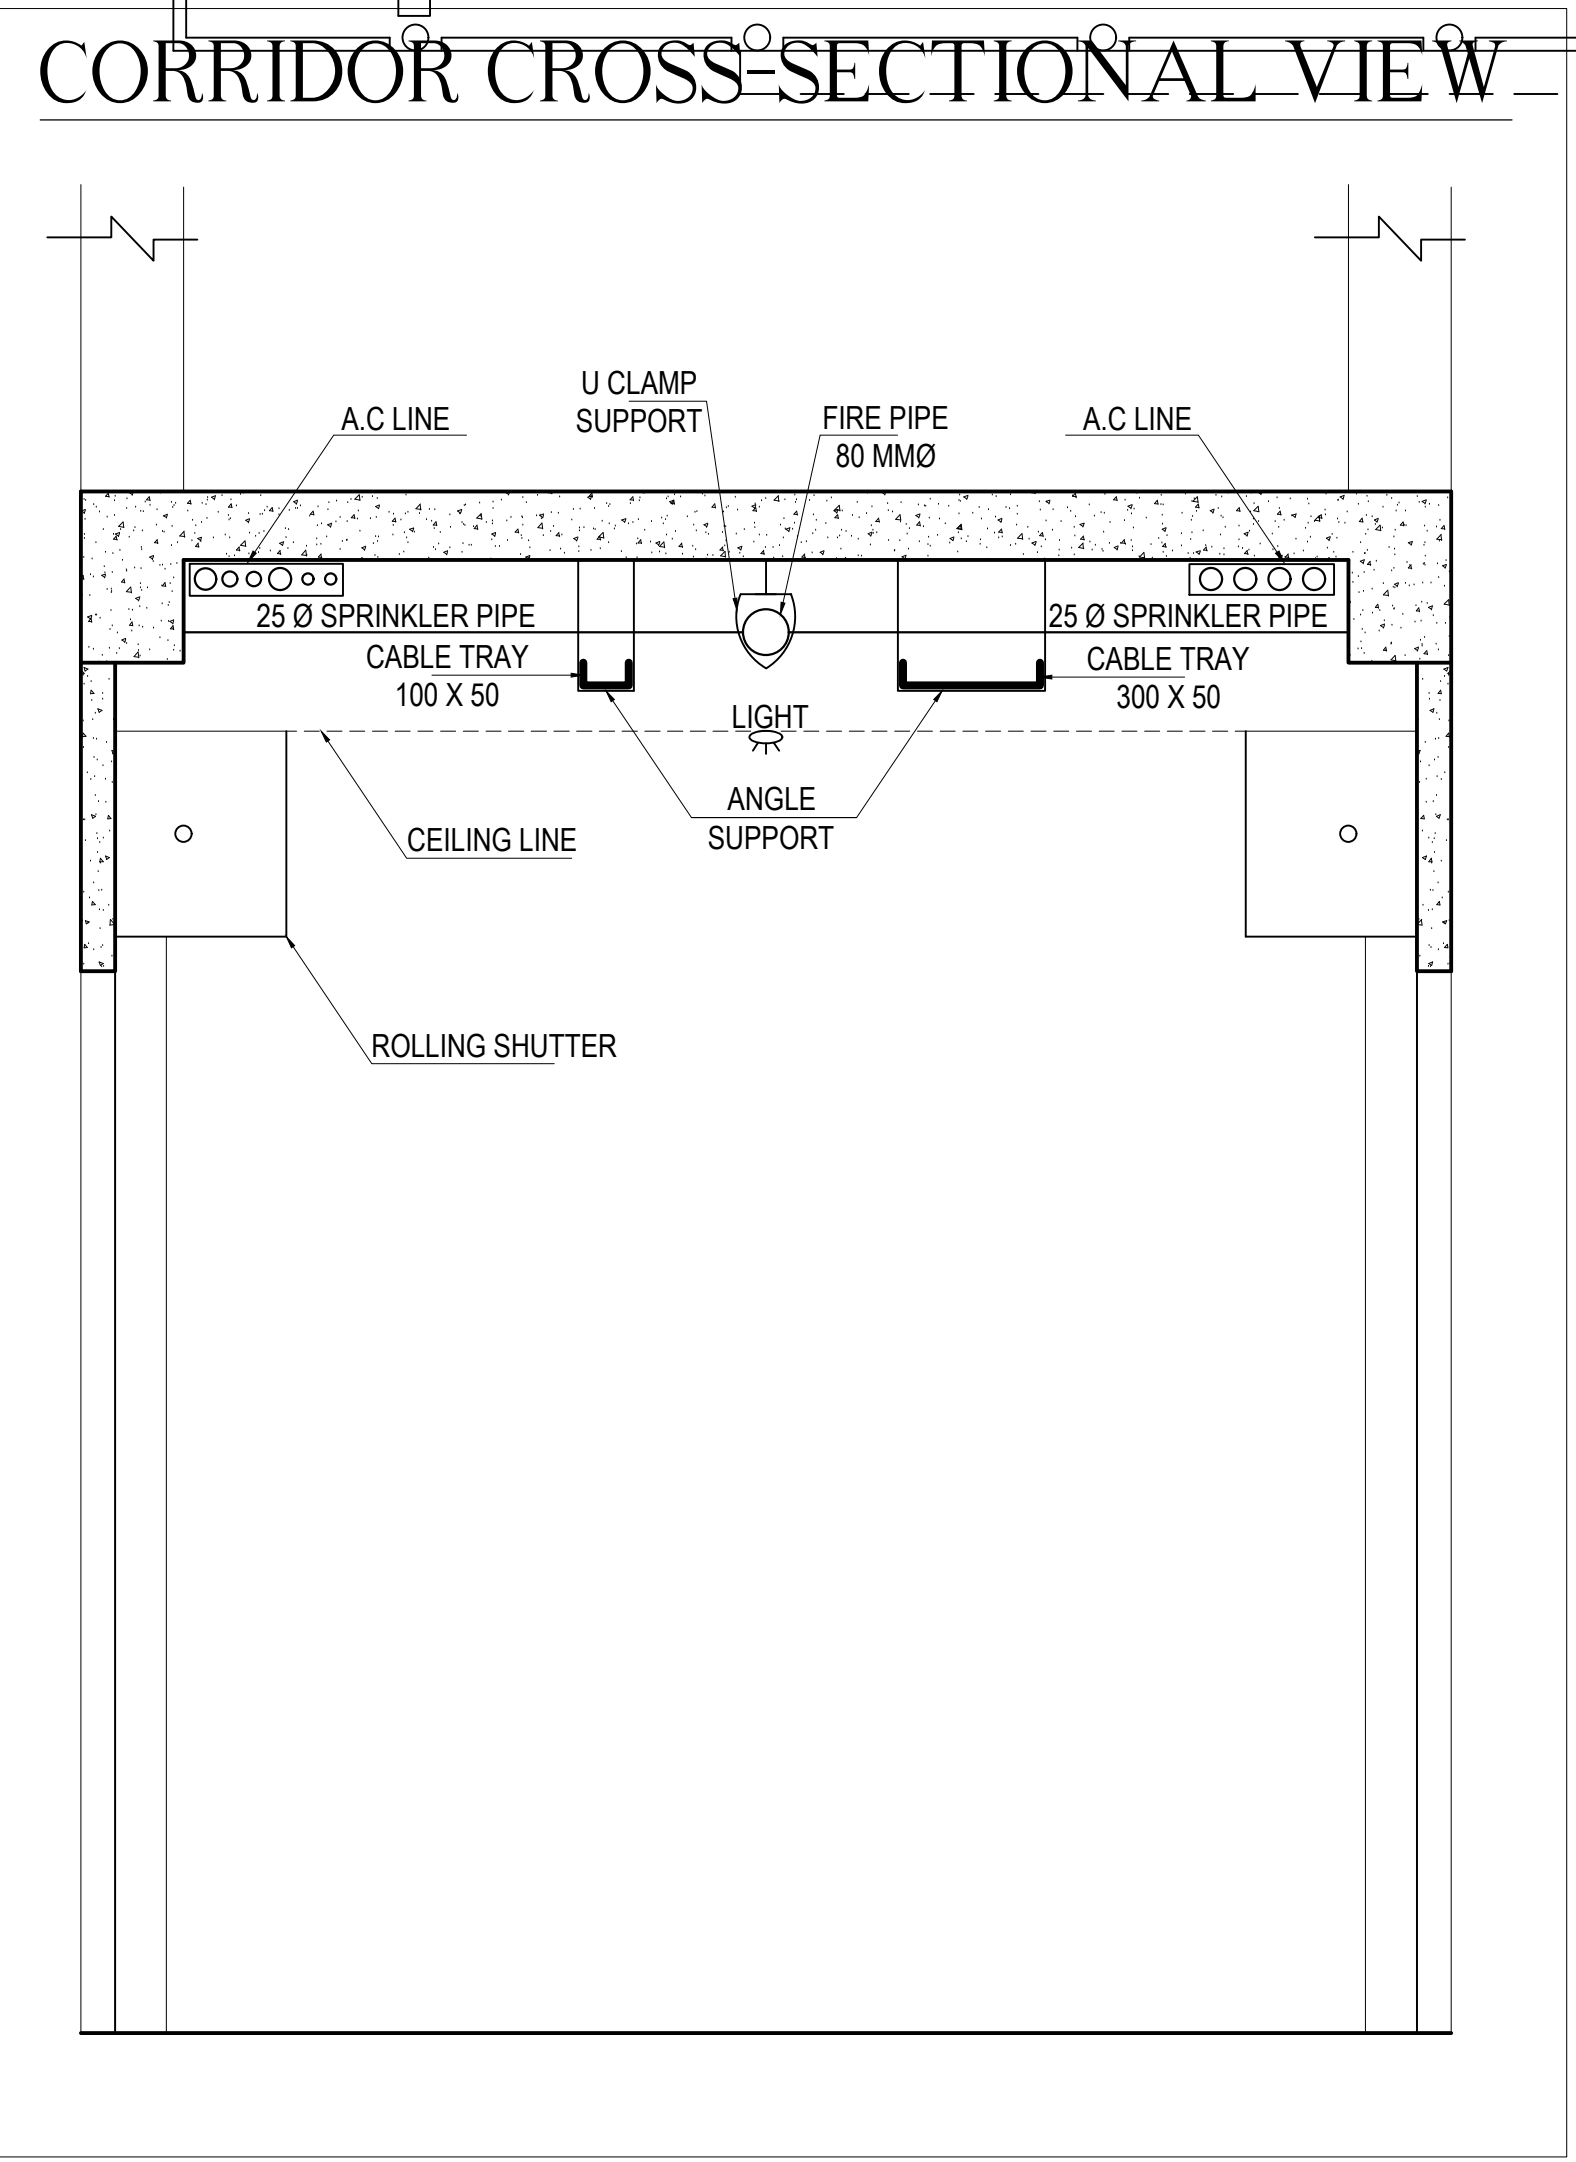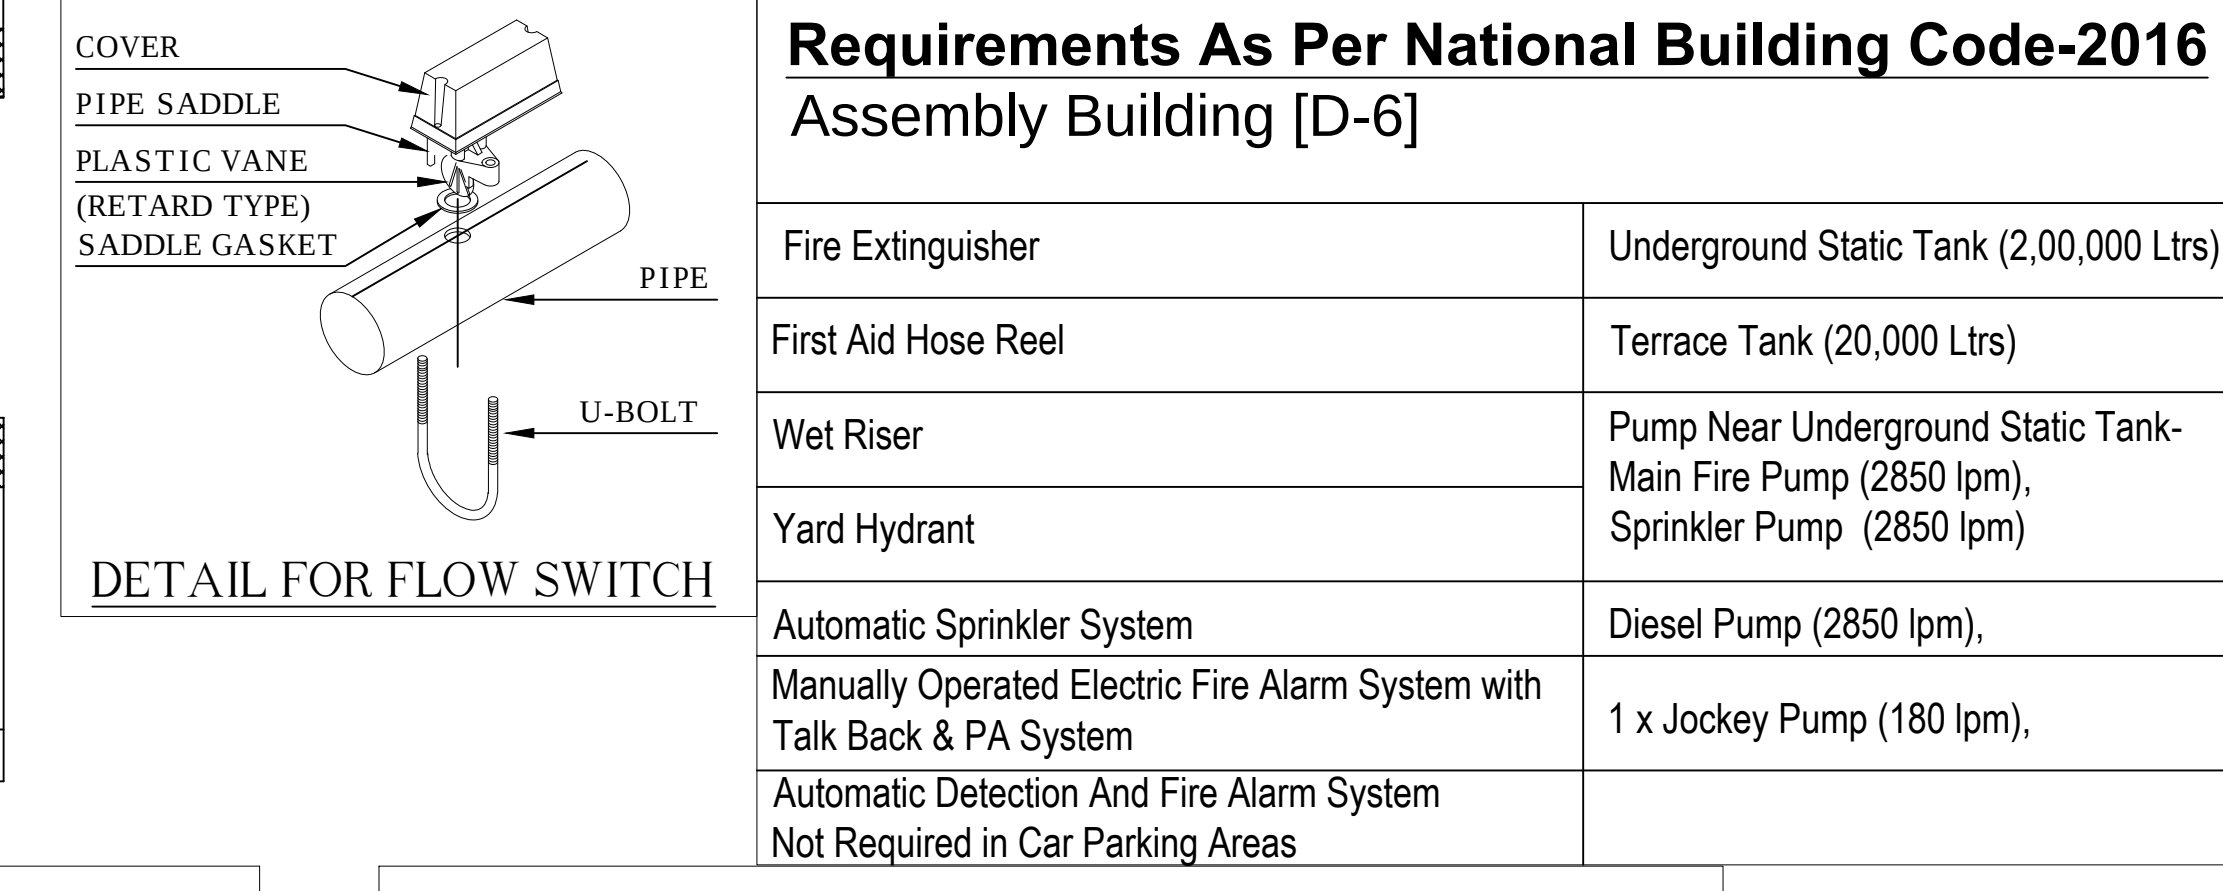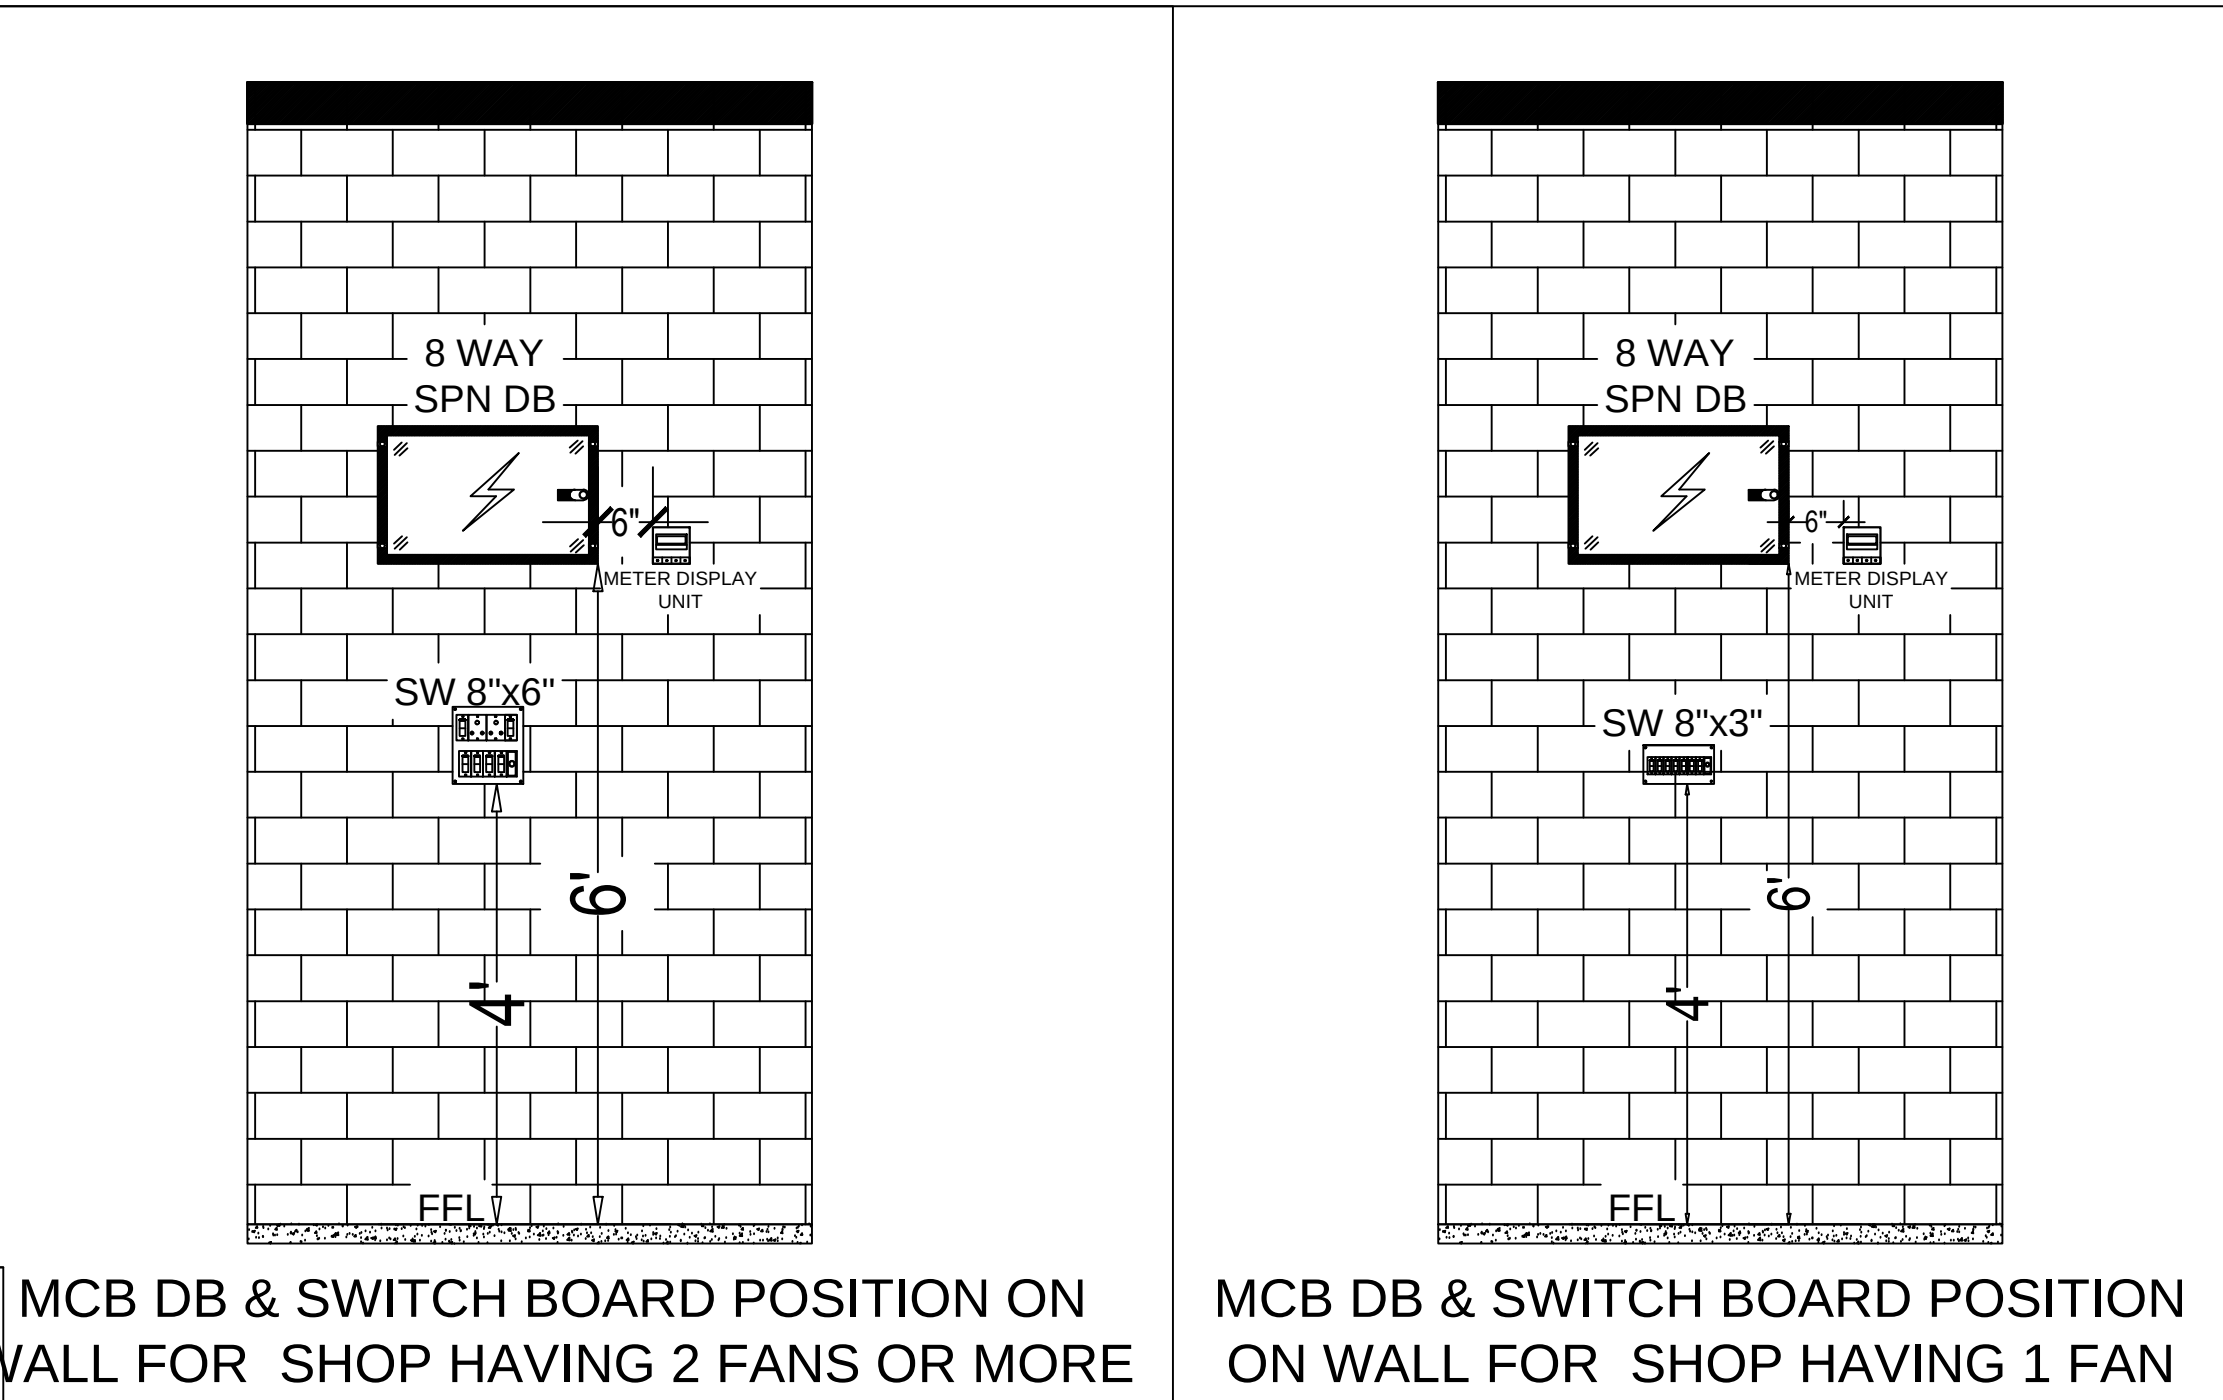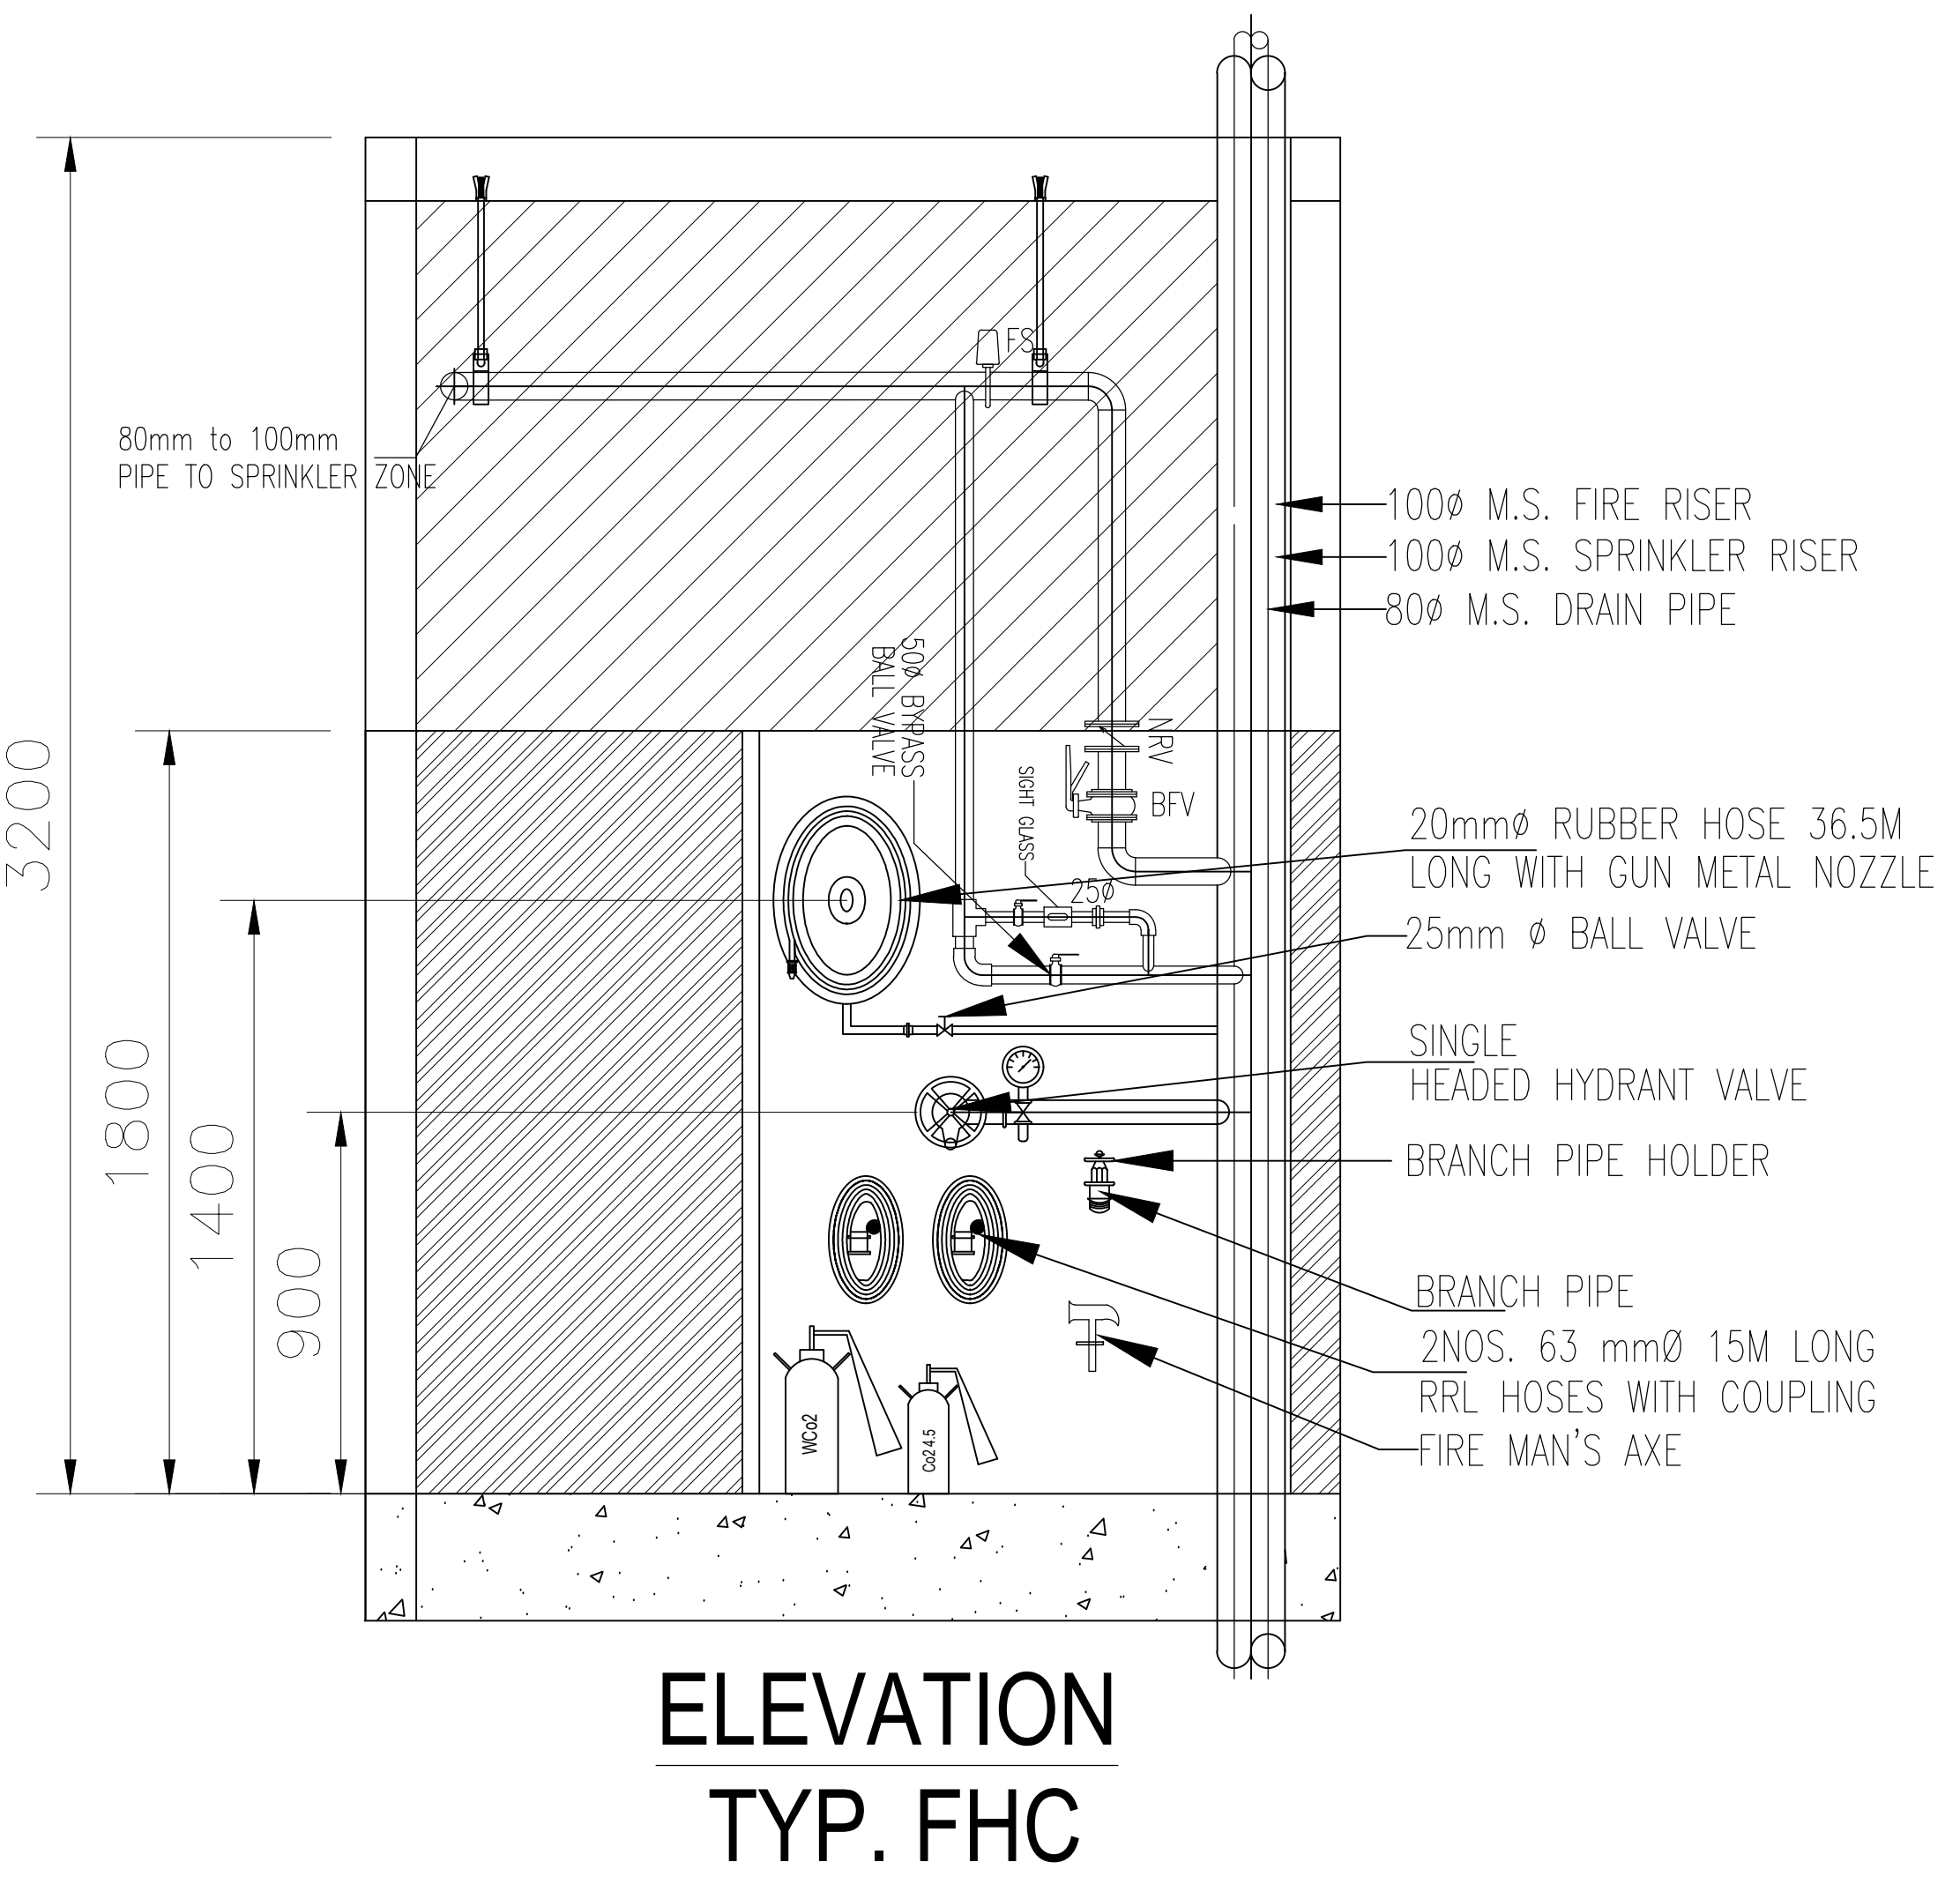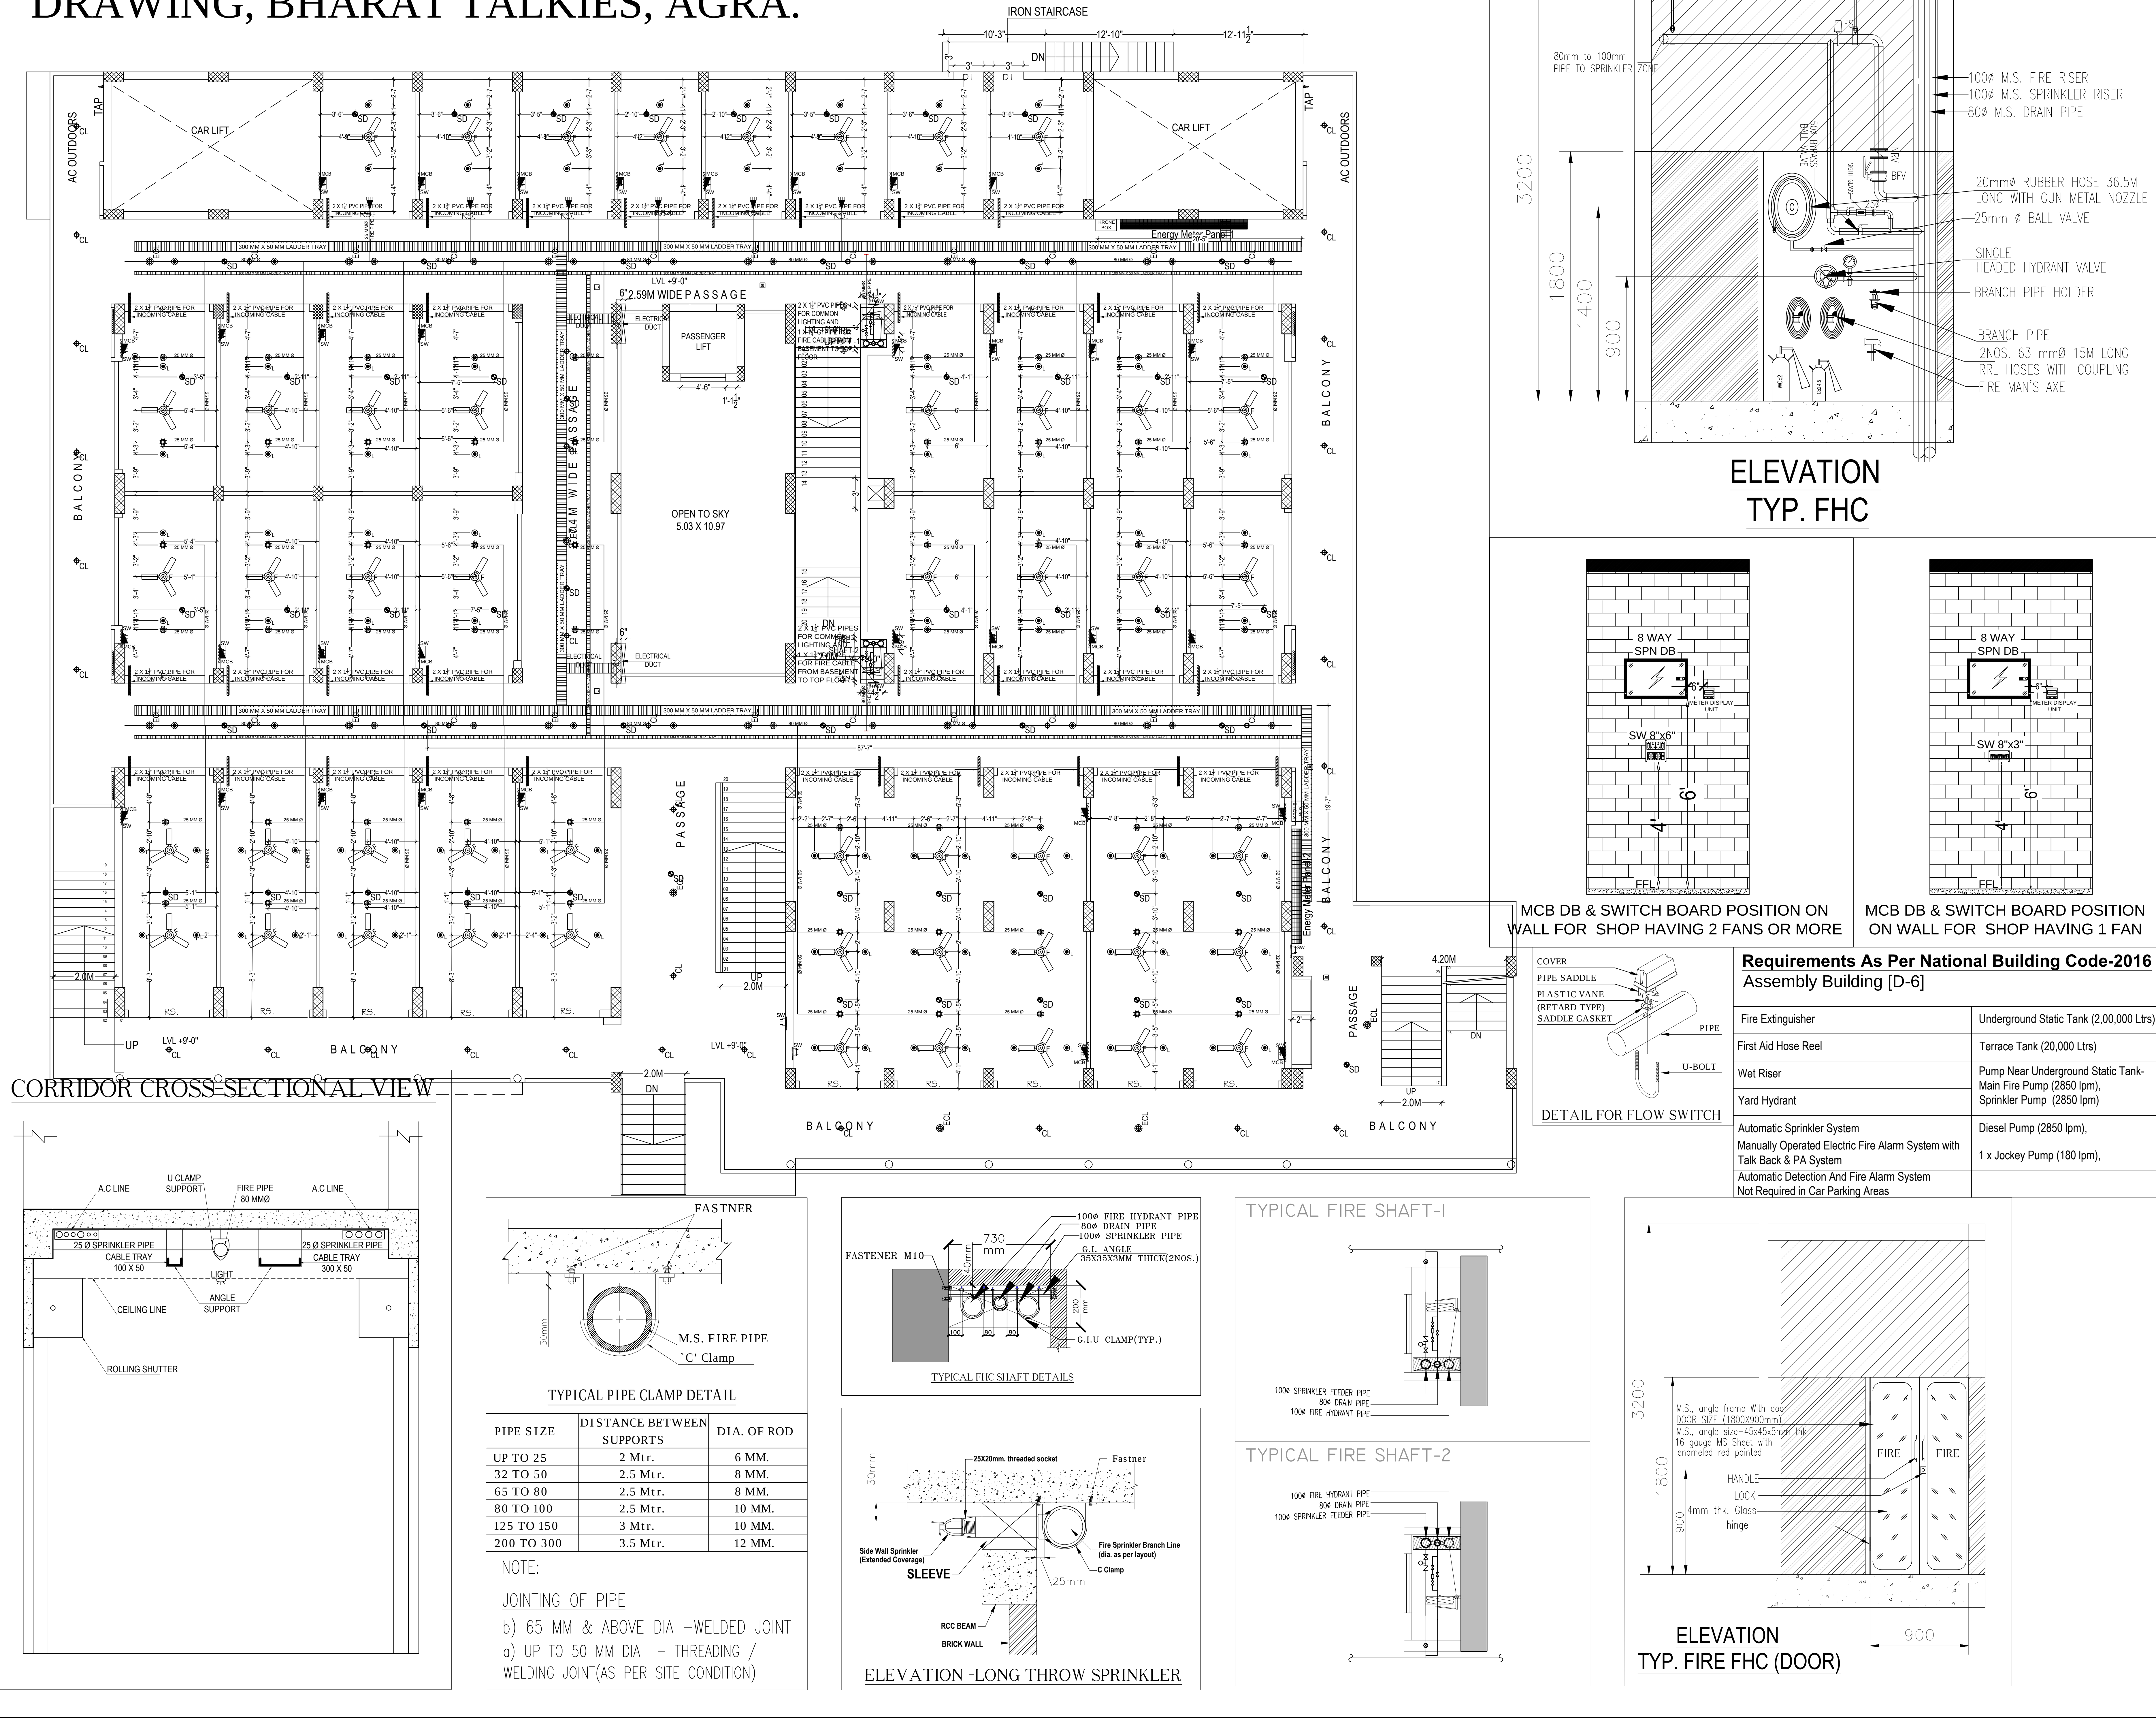

LEGEND:-		
S.NO.	DESCRIPTION	SYMBOL
1.	FLOW SWITCH	⊗ FS
2.	INSPECTION & TESTING ASSEMBLY AS PER DETAIL	⊗ ITA
3.	SIDE WALL SPRINKLER	▶
4.	PENDENT SPRINKLER	⊗
5.	SIDE WALL LONG THROW SPRINKLER	▶

INSPECTION TEST ASSEMBLY		

MCB DB, SWITCH BOARD & DISPLAY UNIT POSITION ON WALL FOR EACH SHOP (TOP VIEW)		

REVISION NOTES:		
NO.	DATED	DESCRIPTION
SHEET NO.: 1		
DATE: 17.07.2017		
REVISION No.:		NORTH:
CONSULTANTS:		
 C. E. M. G. ENGINEERS & CONSULTANTS PVT. LIMITED		
1, Ellora Complex, Khandari Crossing Surya Nagar, Agra E- mail, ansh13579@gmail.com,		
DRAWN BY: SAMBHAV JAIN		
CHECKED BY: ANIL KUMAR GOYAL		
ELECTRICAL CONSULTANT		
ANIL K. GOYAL B. TECH (ELECT.), MIE, FIE, MIPHE, MICA BEE CERTIFIED ENERGY AUDITOR CHARTERED ENGINEER		
PROJECT:		
BHARAT TALKIES, AGRA		
DRAWING TITLE:		
CO-ORDINATION LAYOUT, FIRST		

