


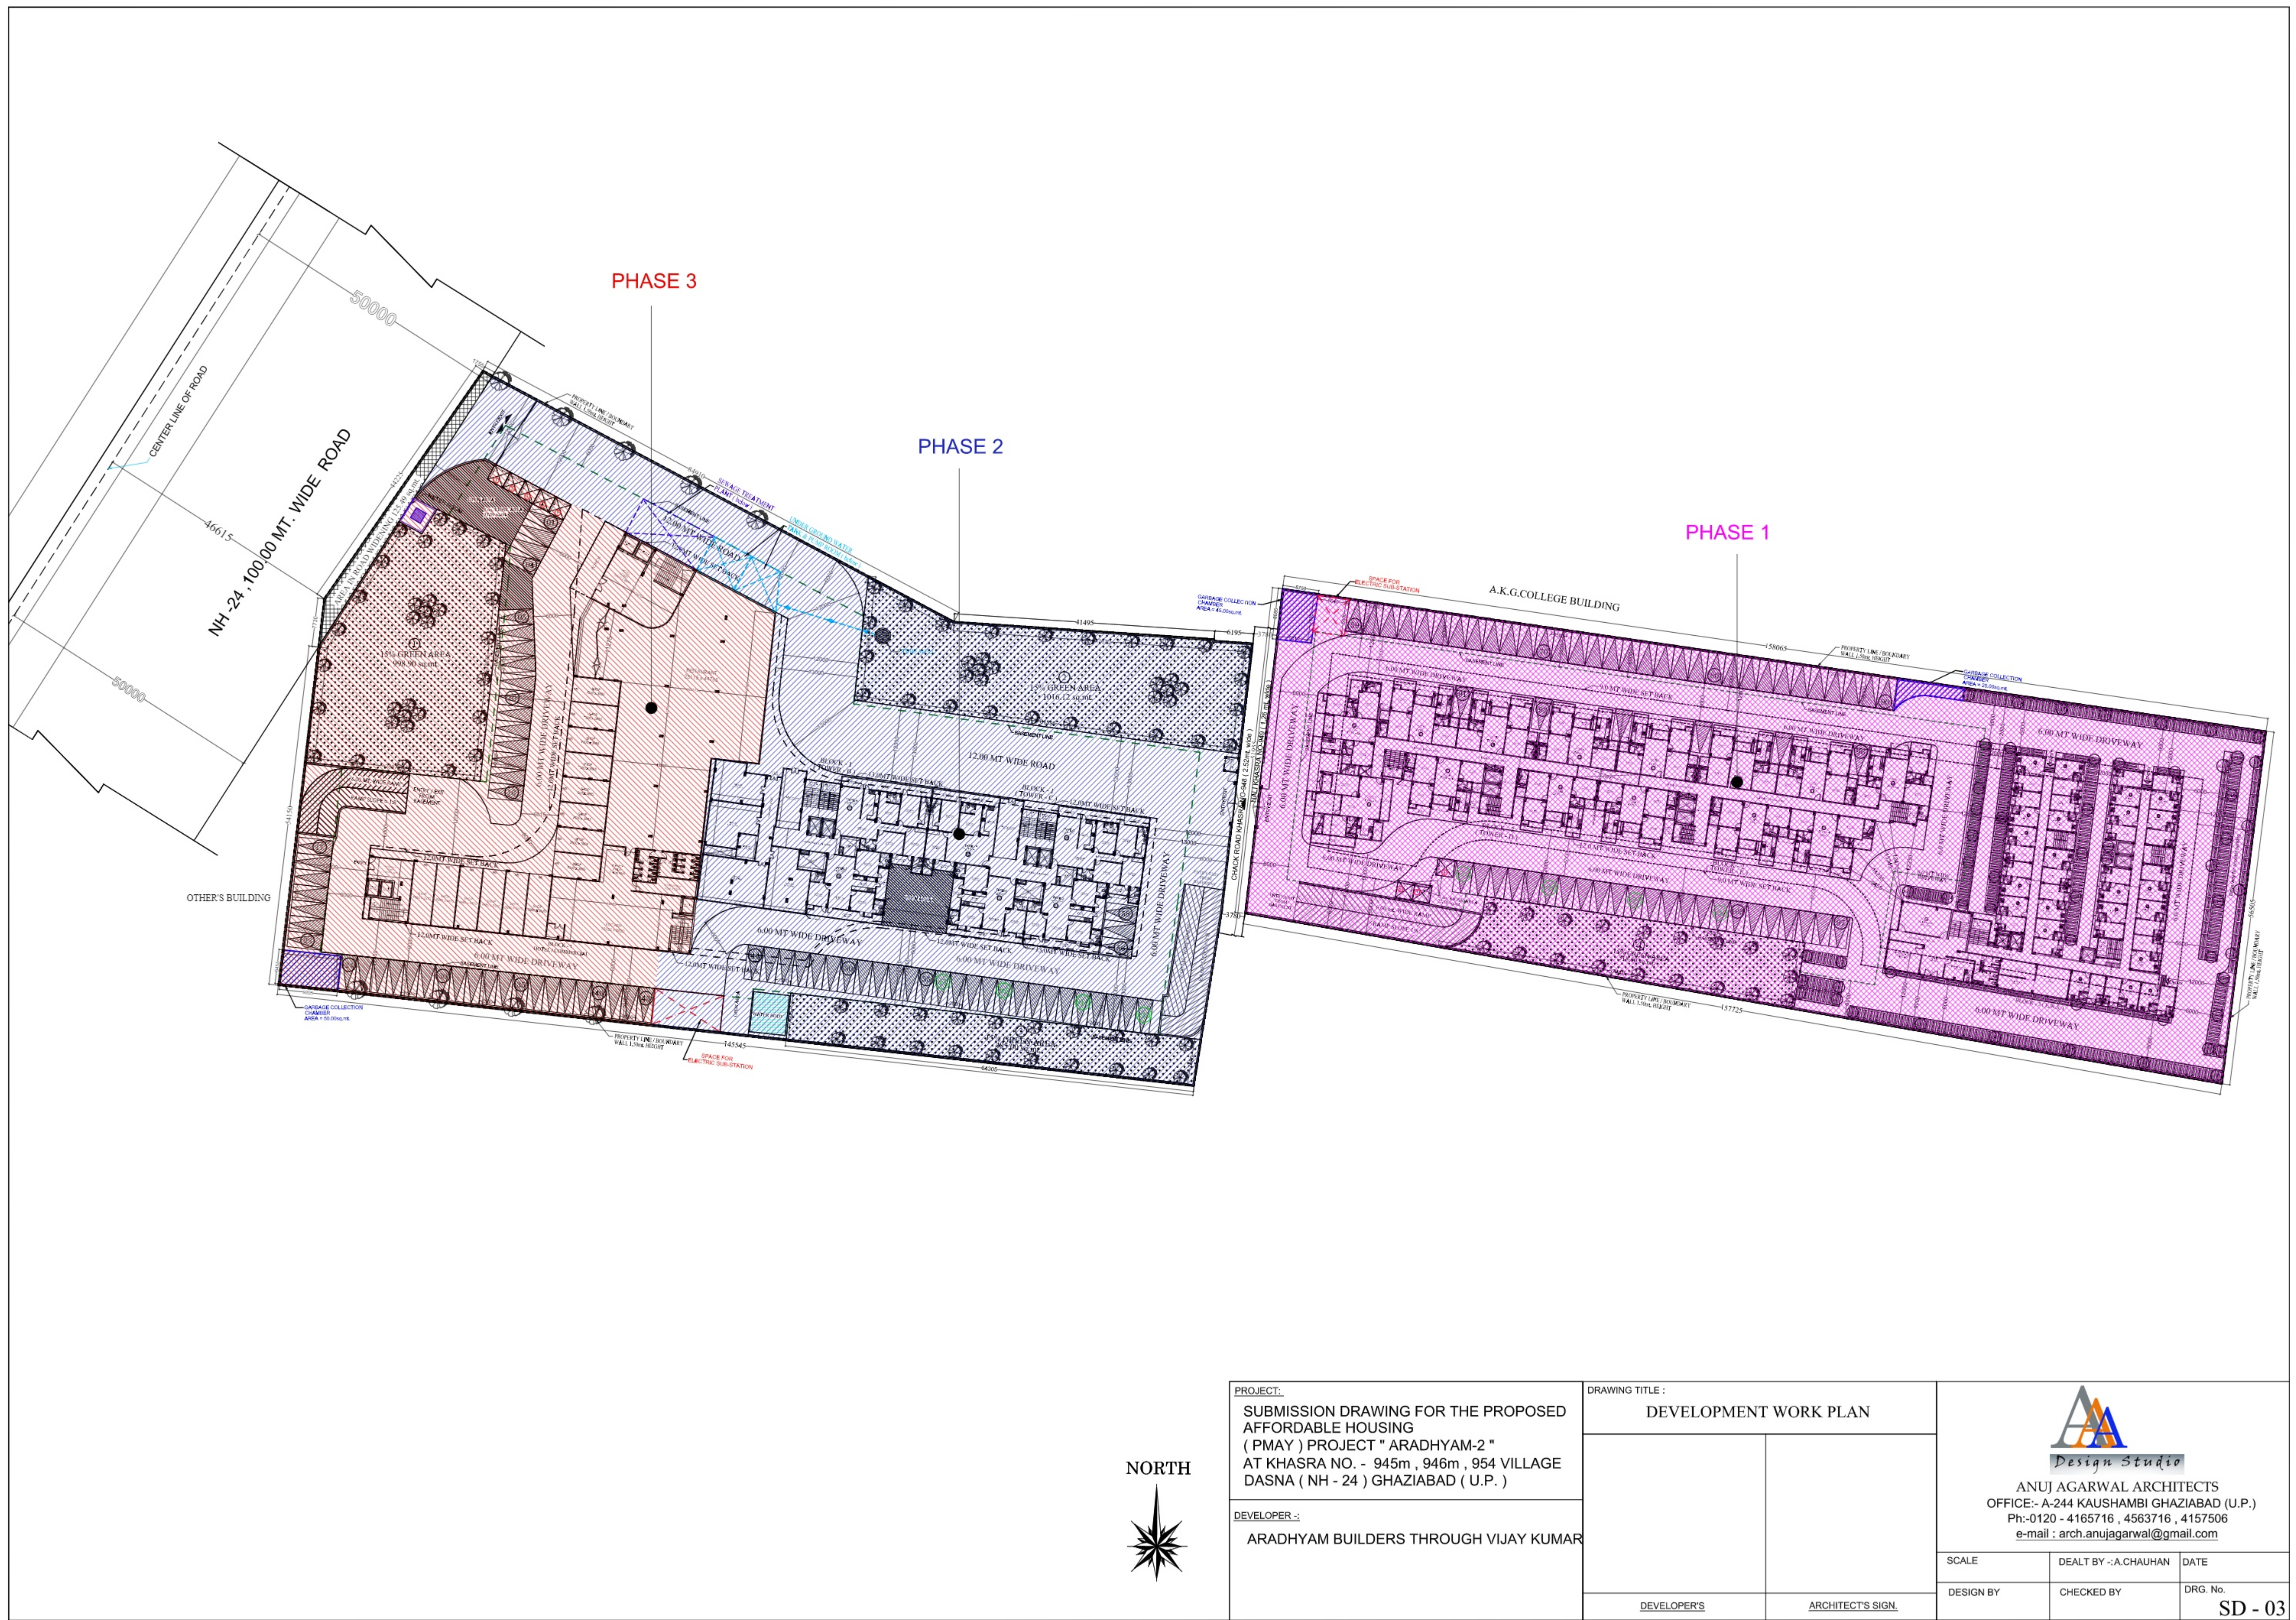

PROJECT:  
SUBMISSION DRAWING FOR THE PROPOSED  
AFFORDABLE HOUSING  
( PMAY ) PROJECT " ARADHYAM-2 "  
AT KHASRA NO. - 945m , 946m , 954 VILLAGE  
DASNA ( NH - 24 ) GHAZIABAD ( U.P. )

DEVELOPER :-  
ARADHYAM BUILDERS THROUGH VIJAY KUMAR

| DRAWING TITLE :       |                   |
|-----------------------|-------------------|
| DEVELOPMENT WORK PLAN |                   |
| DEVELOPER'S           | ARCHITECT'S SIGN. |

Design Studio

ANUJ AGARWAL ARCHITECTS  
OFFICE:- A-244 KAUSHAMBI GHAZIABAD (U.P.)  
Ph:-0120 - 4165716 , 4563716 , 4157506  
e-mail : arch.anujagarwal@gmail.com

|           |                      |          |
|-----------|----------------------|----------|
| SCALE     | DEALT BY :-A.CHAUHAN | DATE     |
| DESIGN BY | CHECKED BY           | DRG. No. |
|           |                      | SD - 03  |