


LEGENDS	
① UGWT	UNDER GROUND WATER TANK
②	UNDER GROUND WATER TO OVERHEADTANK LINE

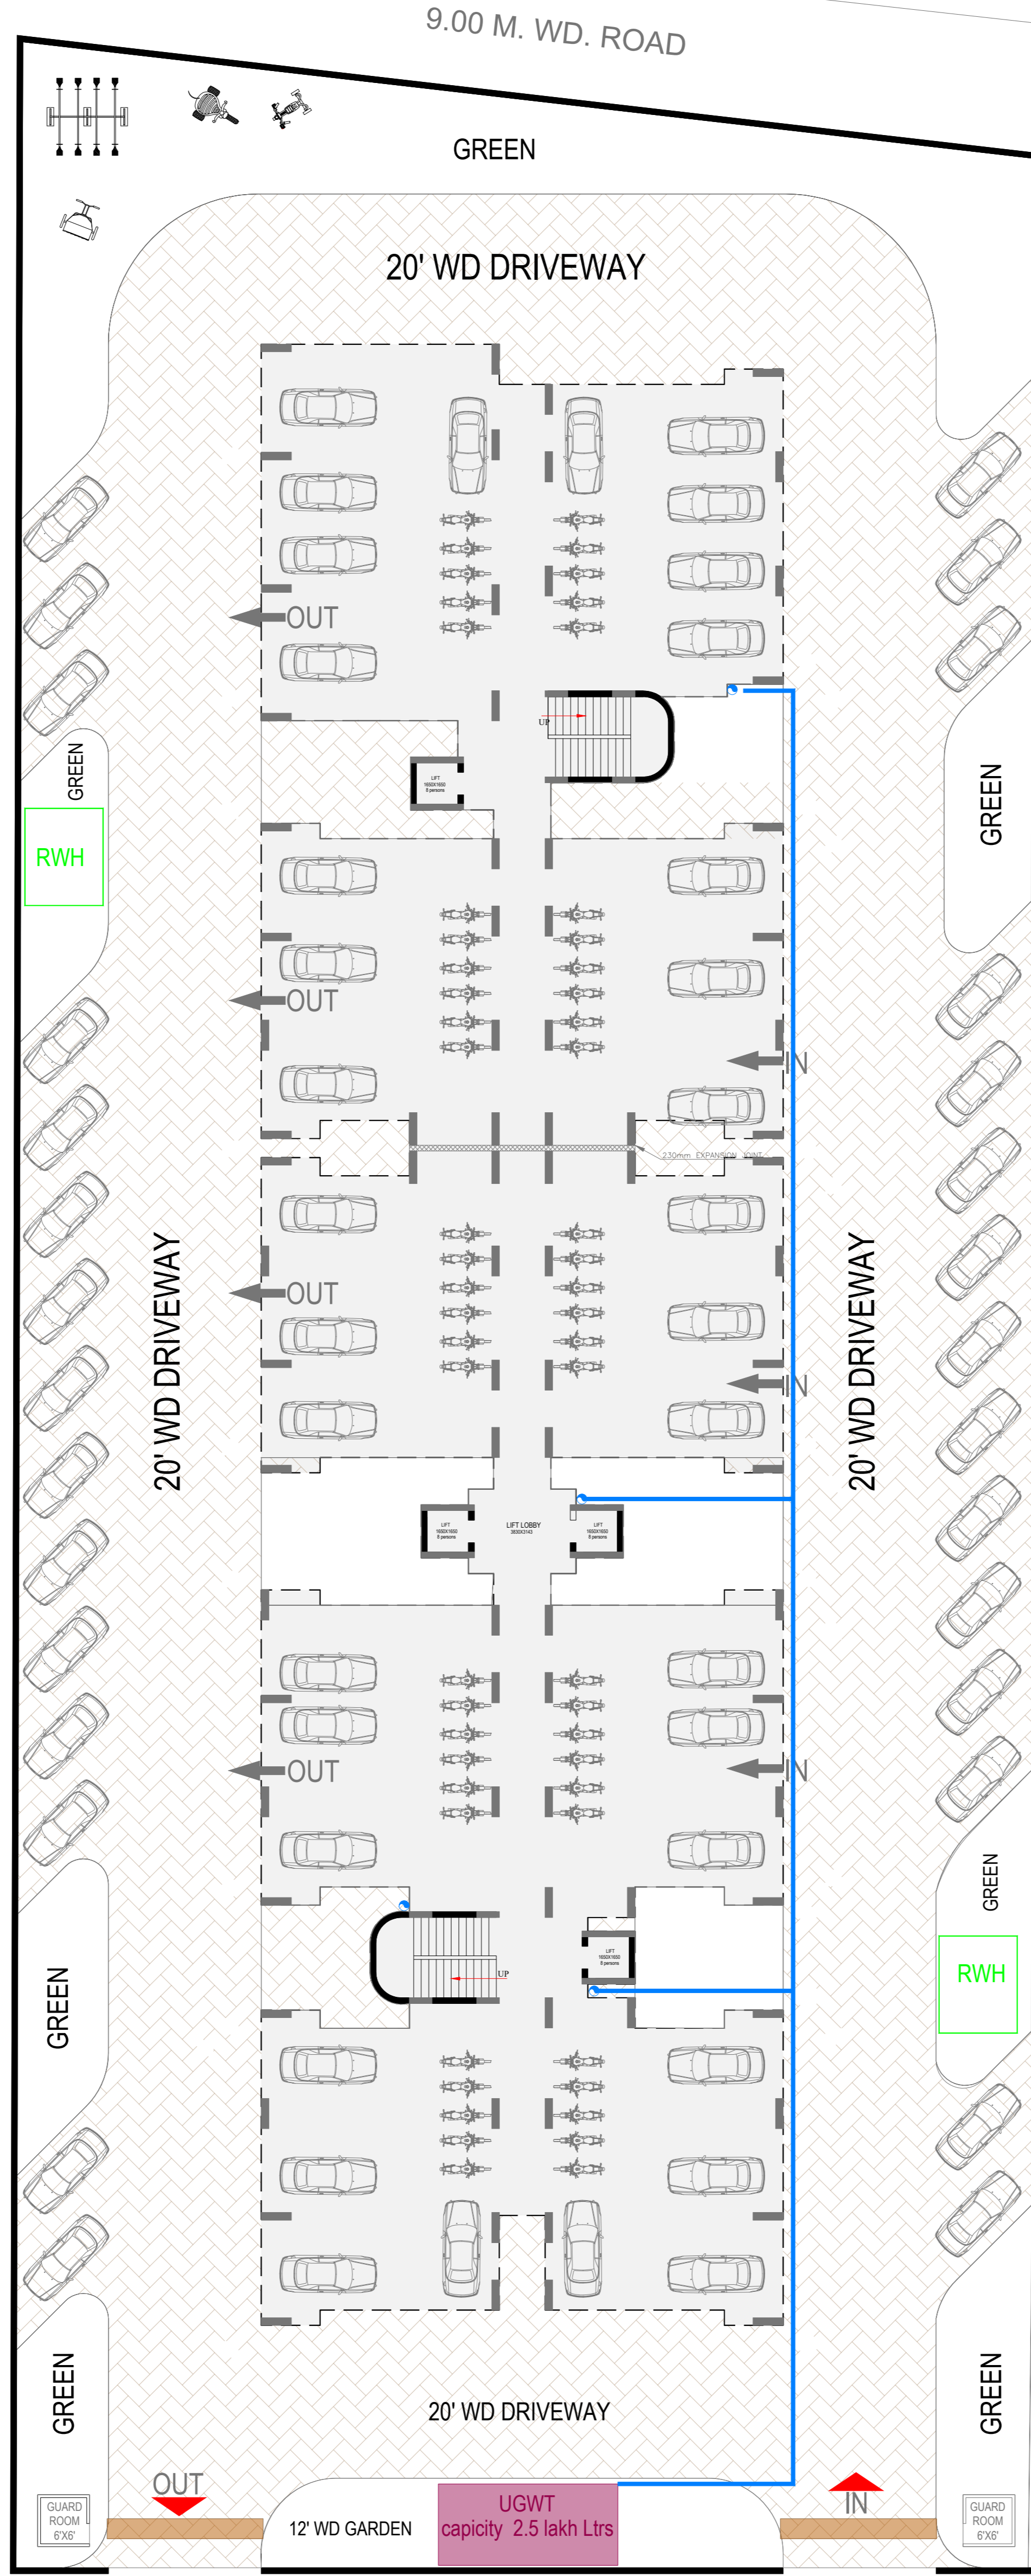

Title :-
WATER SUPPLY PLAN

Owner :-
Hare Krishna Ashiyana Pvt. Ltd.

Project :-
Hare Krishna Ashiyana 2

ARCHITECTS:
BAJAJ CONSTRUCTIONS
Architects, Engineers, Structural Consultants
Interior Designers - Vastu & F&E
A-87, KIRORIA NAGAR, PATHARUA
EXT. - POCOSARA
CELL. - 9422810101

Website - www.bajajconstructions.com
E-mail - hkgk_construction@rediffmail.com
bajajconstructions2@gmail.com