
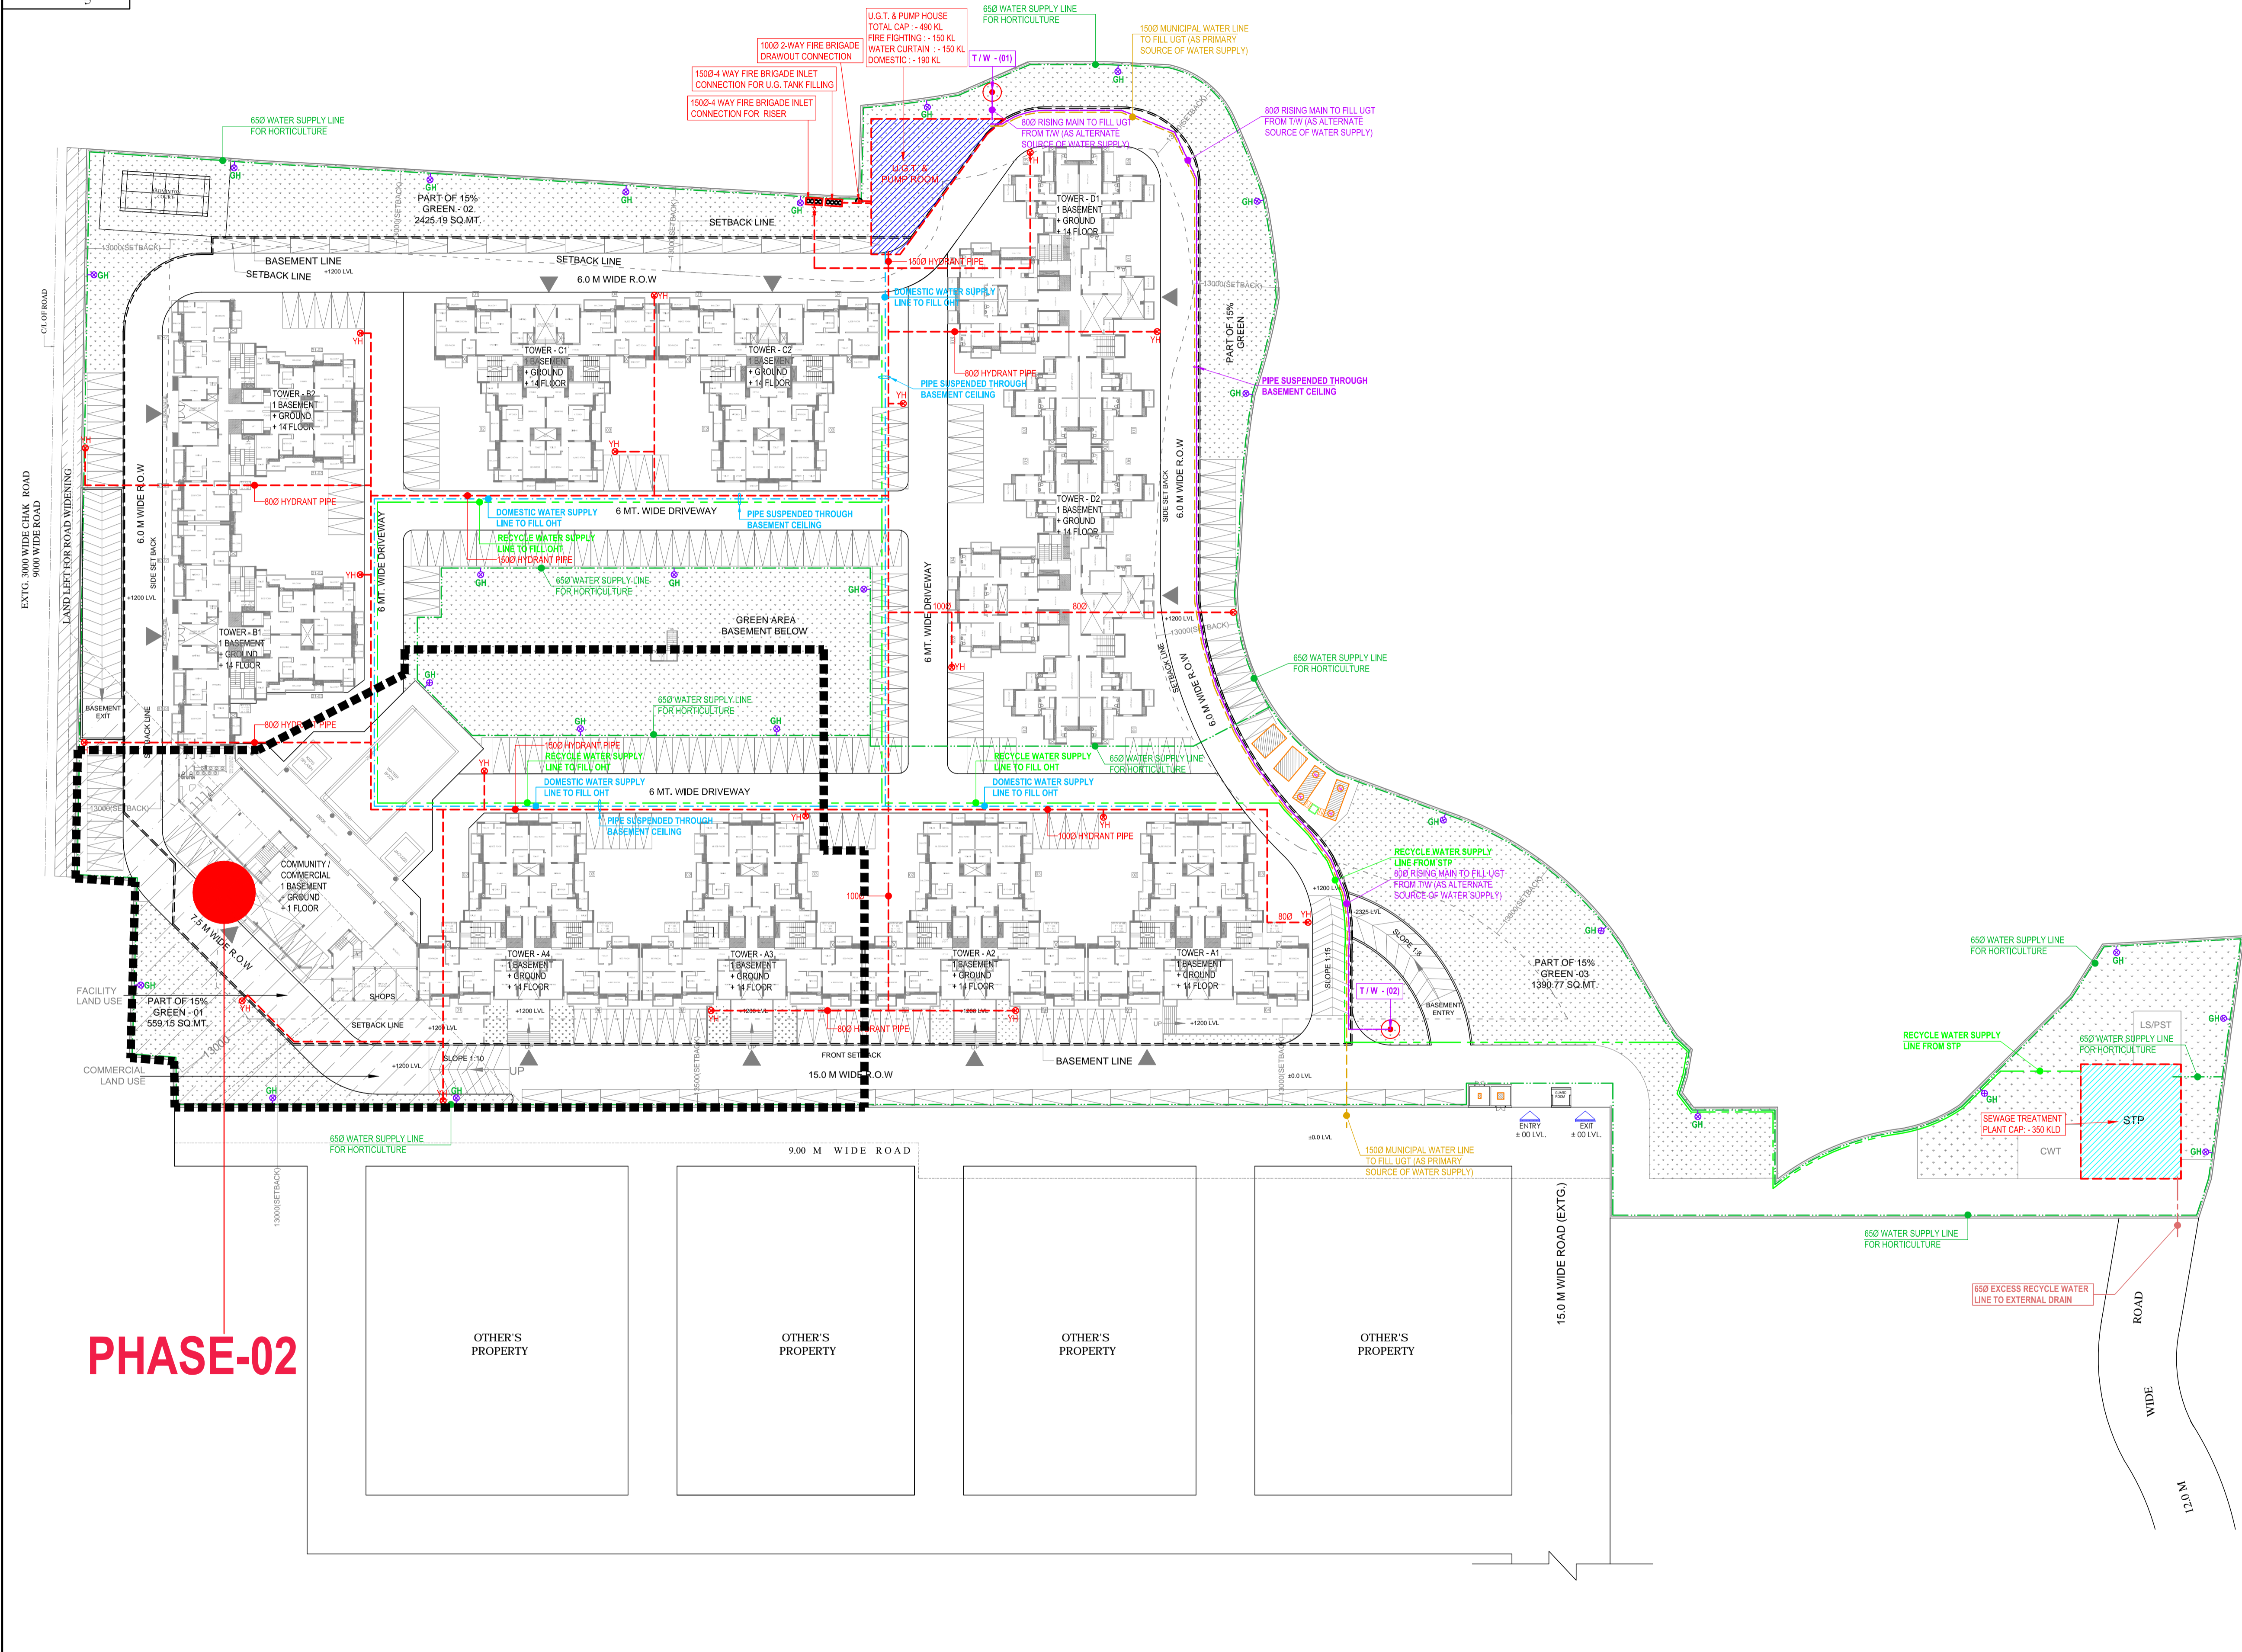


NORTH

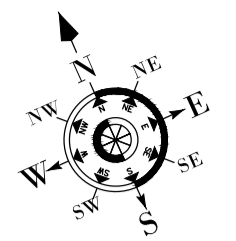

PHASE-02

LEGEND :

S. No.	SYMBOL	DESCRIPTION
1.		RISING MAIN LINE (FROM T/W TO U.G.T.)
2.		MUNICIPAL WATER SUPPLY PIPE LINE
3.		RECYCLED WATER SUPPLY LINE FOR FLUSHING
4.		RECYCLED WATER SUPPLY LINE FOR HORTICULTURE
5.		DOMESTIC WATER SUPPLY LINE
6.		PROPOSED TUBE WELL
7.		GARDEN HYDRANT
8.		BASEMENT RETAINING WALL

LEGEND :

S. No.	SYMBOL	DESCRIPTION
1.		FIRE LINE
2.		YARD HYDRANT 63 M.M. DIA. SINGLE HEADED HYDRANT VALVE WITH 2 NOS. 15 M. LONG, 63 M.M. DIA. FIRE HOSE PIPE & 1 NO. BRANCH PIPE WITH NOZZLE
3.		4 WAY FIRE BRIGADE INLET CONNECTION
4.		2 WAY FIRE BRIGADE DRAWOUT CONNECTION
5.		BUTTERFLY VALVE
6.		NONRETURN VALVE (CHECK VALVE)
7.		ISOLATING VALVE WITH MASONARY CHAMBER

rev. no.	date	revision

project
PROPOSED GROUP HOUSING BUILDING
 PLAN FOR OMEGA DEVELOPER AND BUILDERS ON
 KHASRA NO. 161 , 162 , 163 , 164 , 169 , 165 (PART)
 167(PART) & 171(PART) AT UTTARDAUNA
 FAIZABAD ROAD, LUCKNOW. (686 FLATS)

title
LAYOUT PLAN

subtitle
EXTERNAL WATER SUPPLY SYSTEM

drawing released for
 APPROVAL E.I.A. SUBMISSION
 ADVANCE COPY CONSTRUCTION

drg. no. OD / 18B01 / ES - 04 drawn by Prem Saini

scale 1 : 500 designed by Badri Vishal

date 01.02.2018 checked by Anand Havela

architects
Space Designers International
 B - 34, SECTOR-67, NOIDA
 PH : +91 9711633717, 18, 19 & 20, Mob: 9811070399, 9811338231
 e-mail : spacedi@gmail.com, www.spacedi.com

services consultant
Consummate Engineering Services (P) Ltd.
 Noida Office : B - 67, Sector - 67, Noida - 201 301
 Lko. Office : R 006, Rohas Plumeria, Gomti Nagar, Lucknow
 Tel : (0120) 6945500 (30 Lines)
 e mail : mail@cespi.in, website : www.cespi.in