


Greater Noida Industrial Dev. Authority
APPROVED
 Vide Letter No. 8837, Dated: 25/11/2011
 Valid upto Date: ... 5 years ...
 Approved by:
 P.N. Andley (P.N. Andley)
 Gen. Manager (P.N. Andley)
 Drawing Checked & Verified by:
 [Signature]
 [Signature]

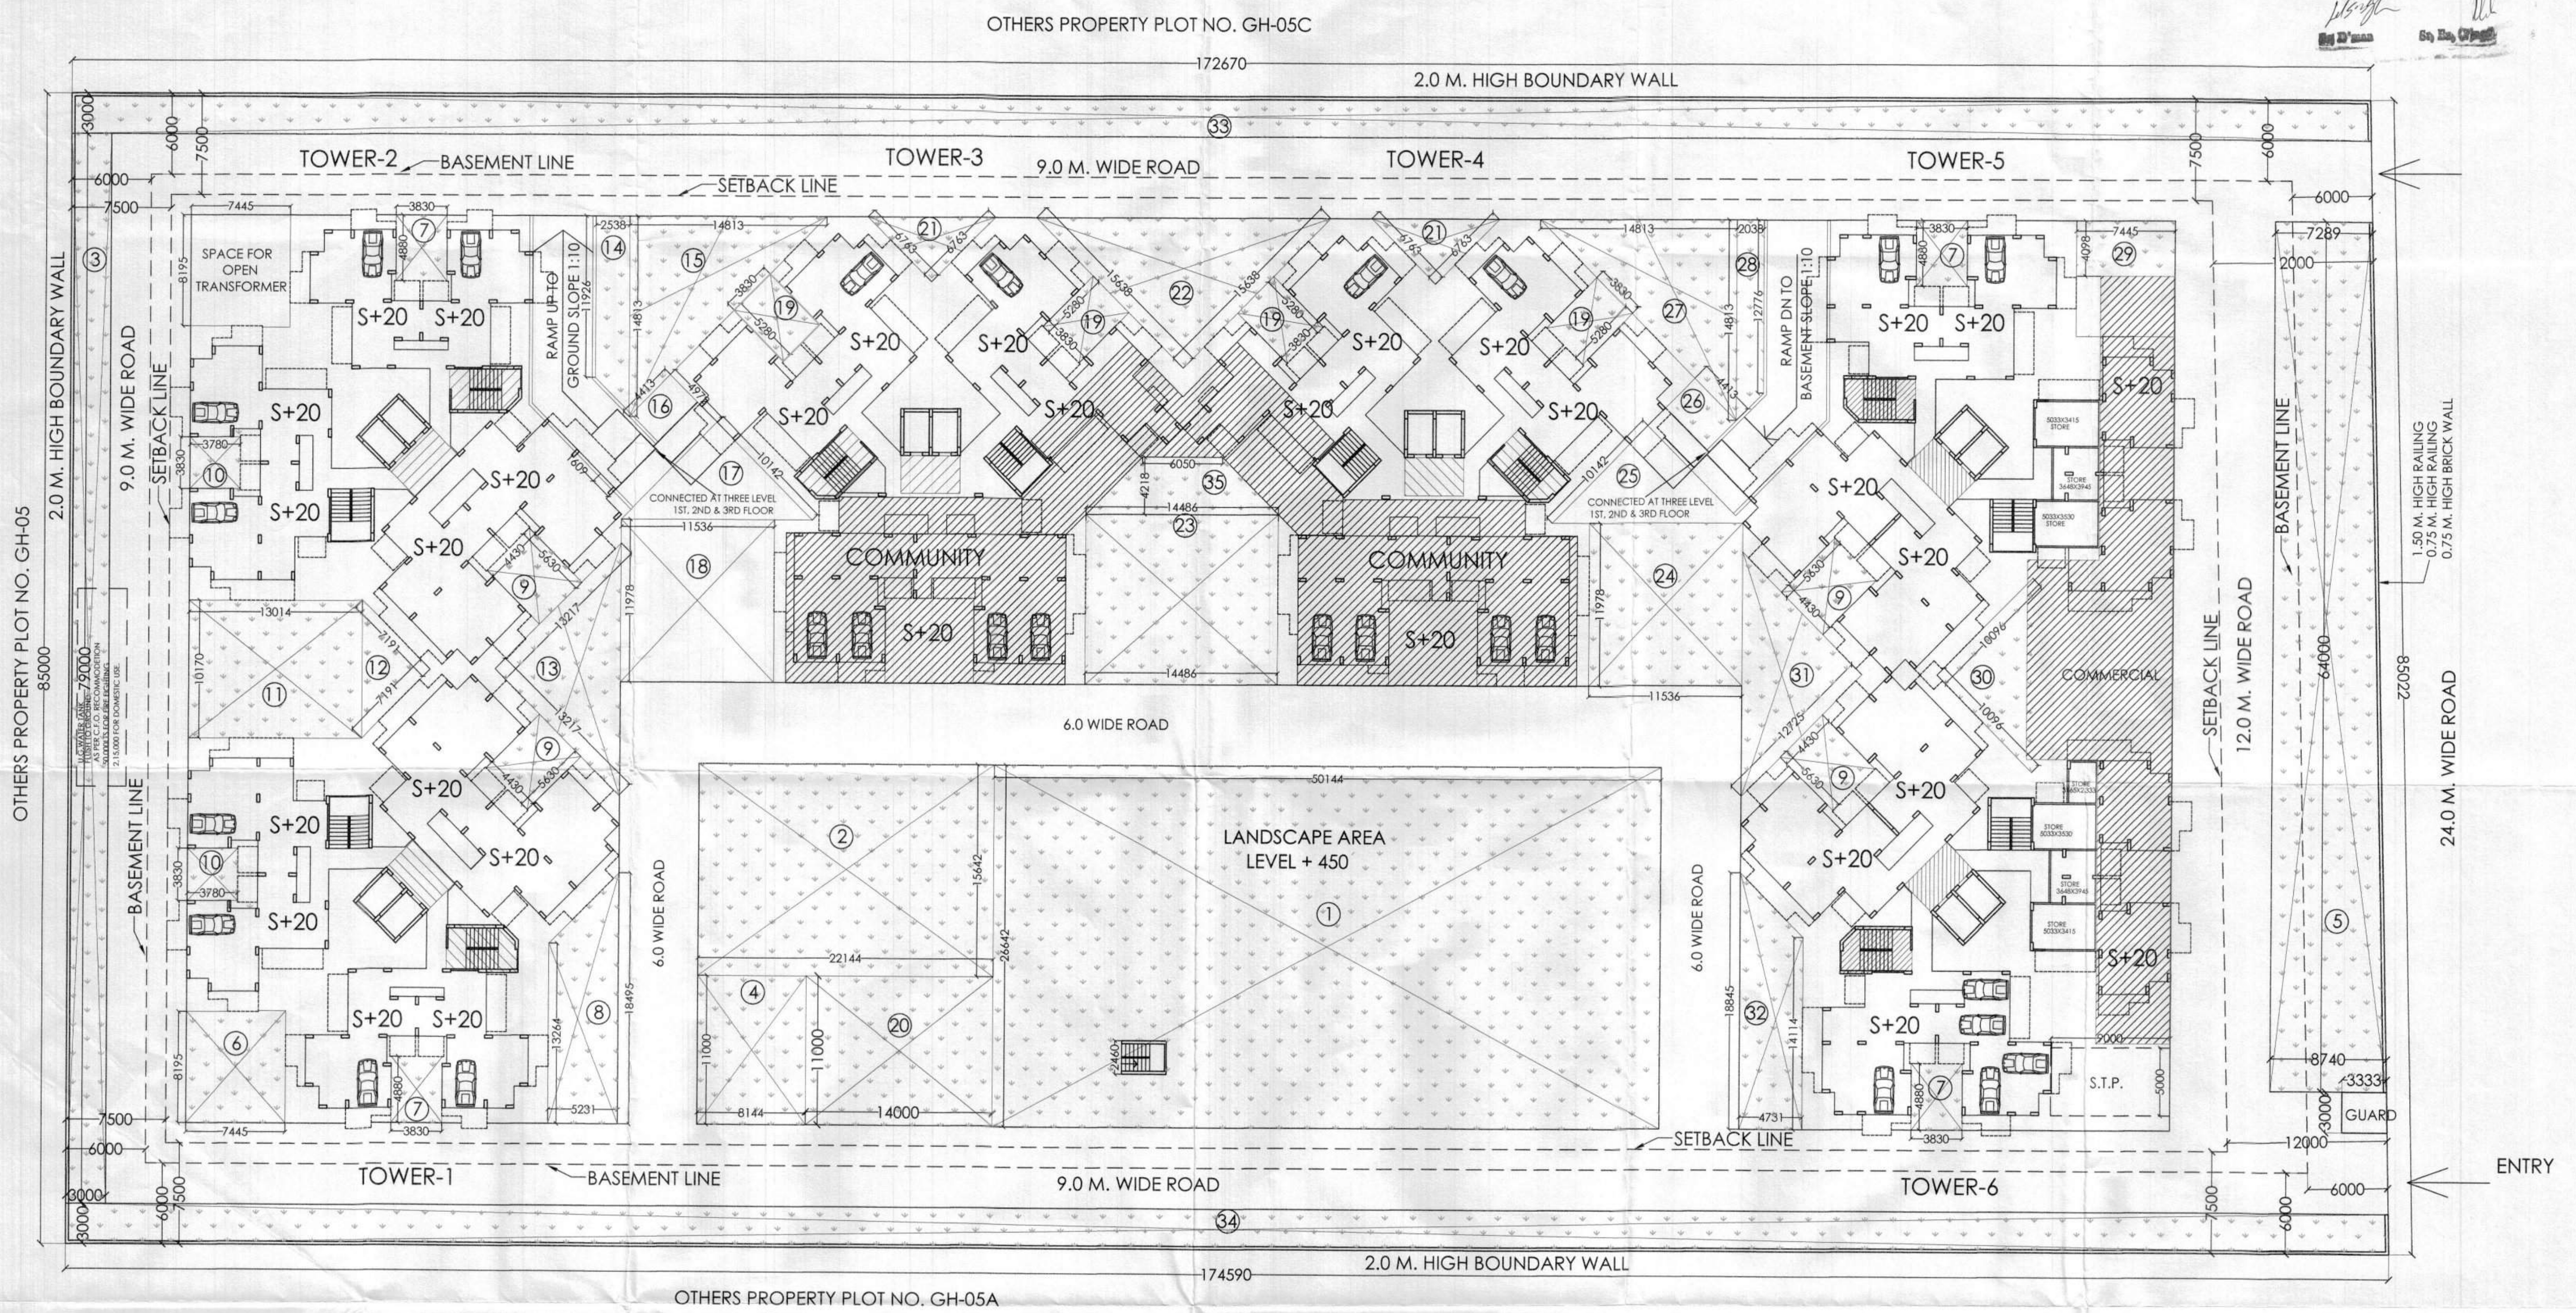

PROJECT:
 GROUP HOUSING FOR
 M/s **DSD HOMES (P) LTD.**
 PLOT NO. GH-05B, SECTOR-TECHZONE-04, GREATER NOIDA. (U.P.)

SIGNING AUTHORITY
 For DSD HOMES PRIVATE LIMITED
 [Signature]
 DIRECTOR

ARCHITECT'S SIGN
 [Signature]
 PANKAJ NATH ANDLEY
 B.A.R.C.H. A.I.A.
 ARCHITECT CA/09/24886

REVISED SUBMISSION DRAWING
 DRG. TITLE:
STILTS PARKING PLAN
 SCALE:- 1:250
 DLT.BY:-
 DRG. NO:- 03
 DATE:- 01/08/2014

NORTH
 ARCHITECTS:-
 P. N. ANDLEY B.A.R.C.H. A.I.A.
ANDLEYS ASSOCIATES PVT. LTD.
 ARCHITECTS ENGINEERS PLANNERS
 39 HOUSING SOCIETY N.D.S.E.-1 NEW DELHI - 110049