


LOHIA ENCLAVE, PHASE-II
WATER SUPPLY

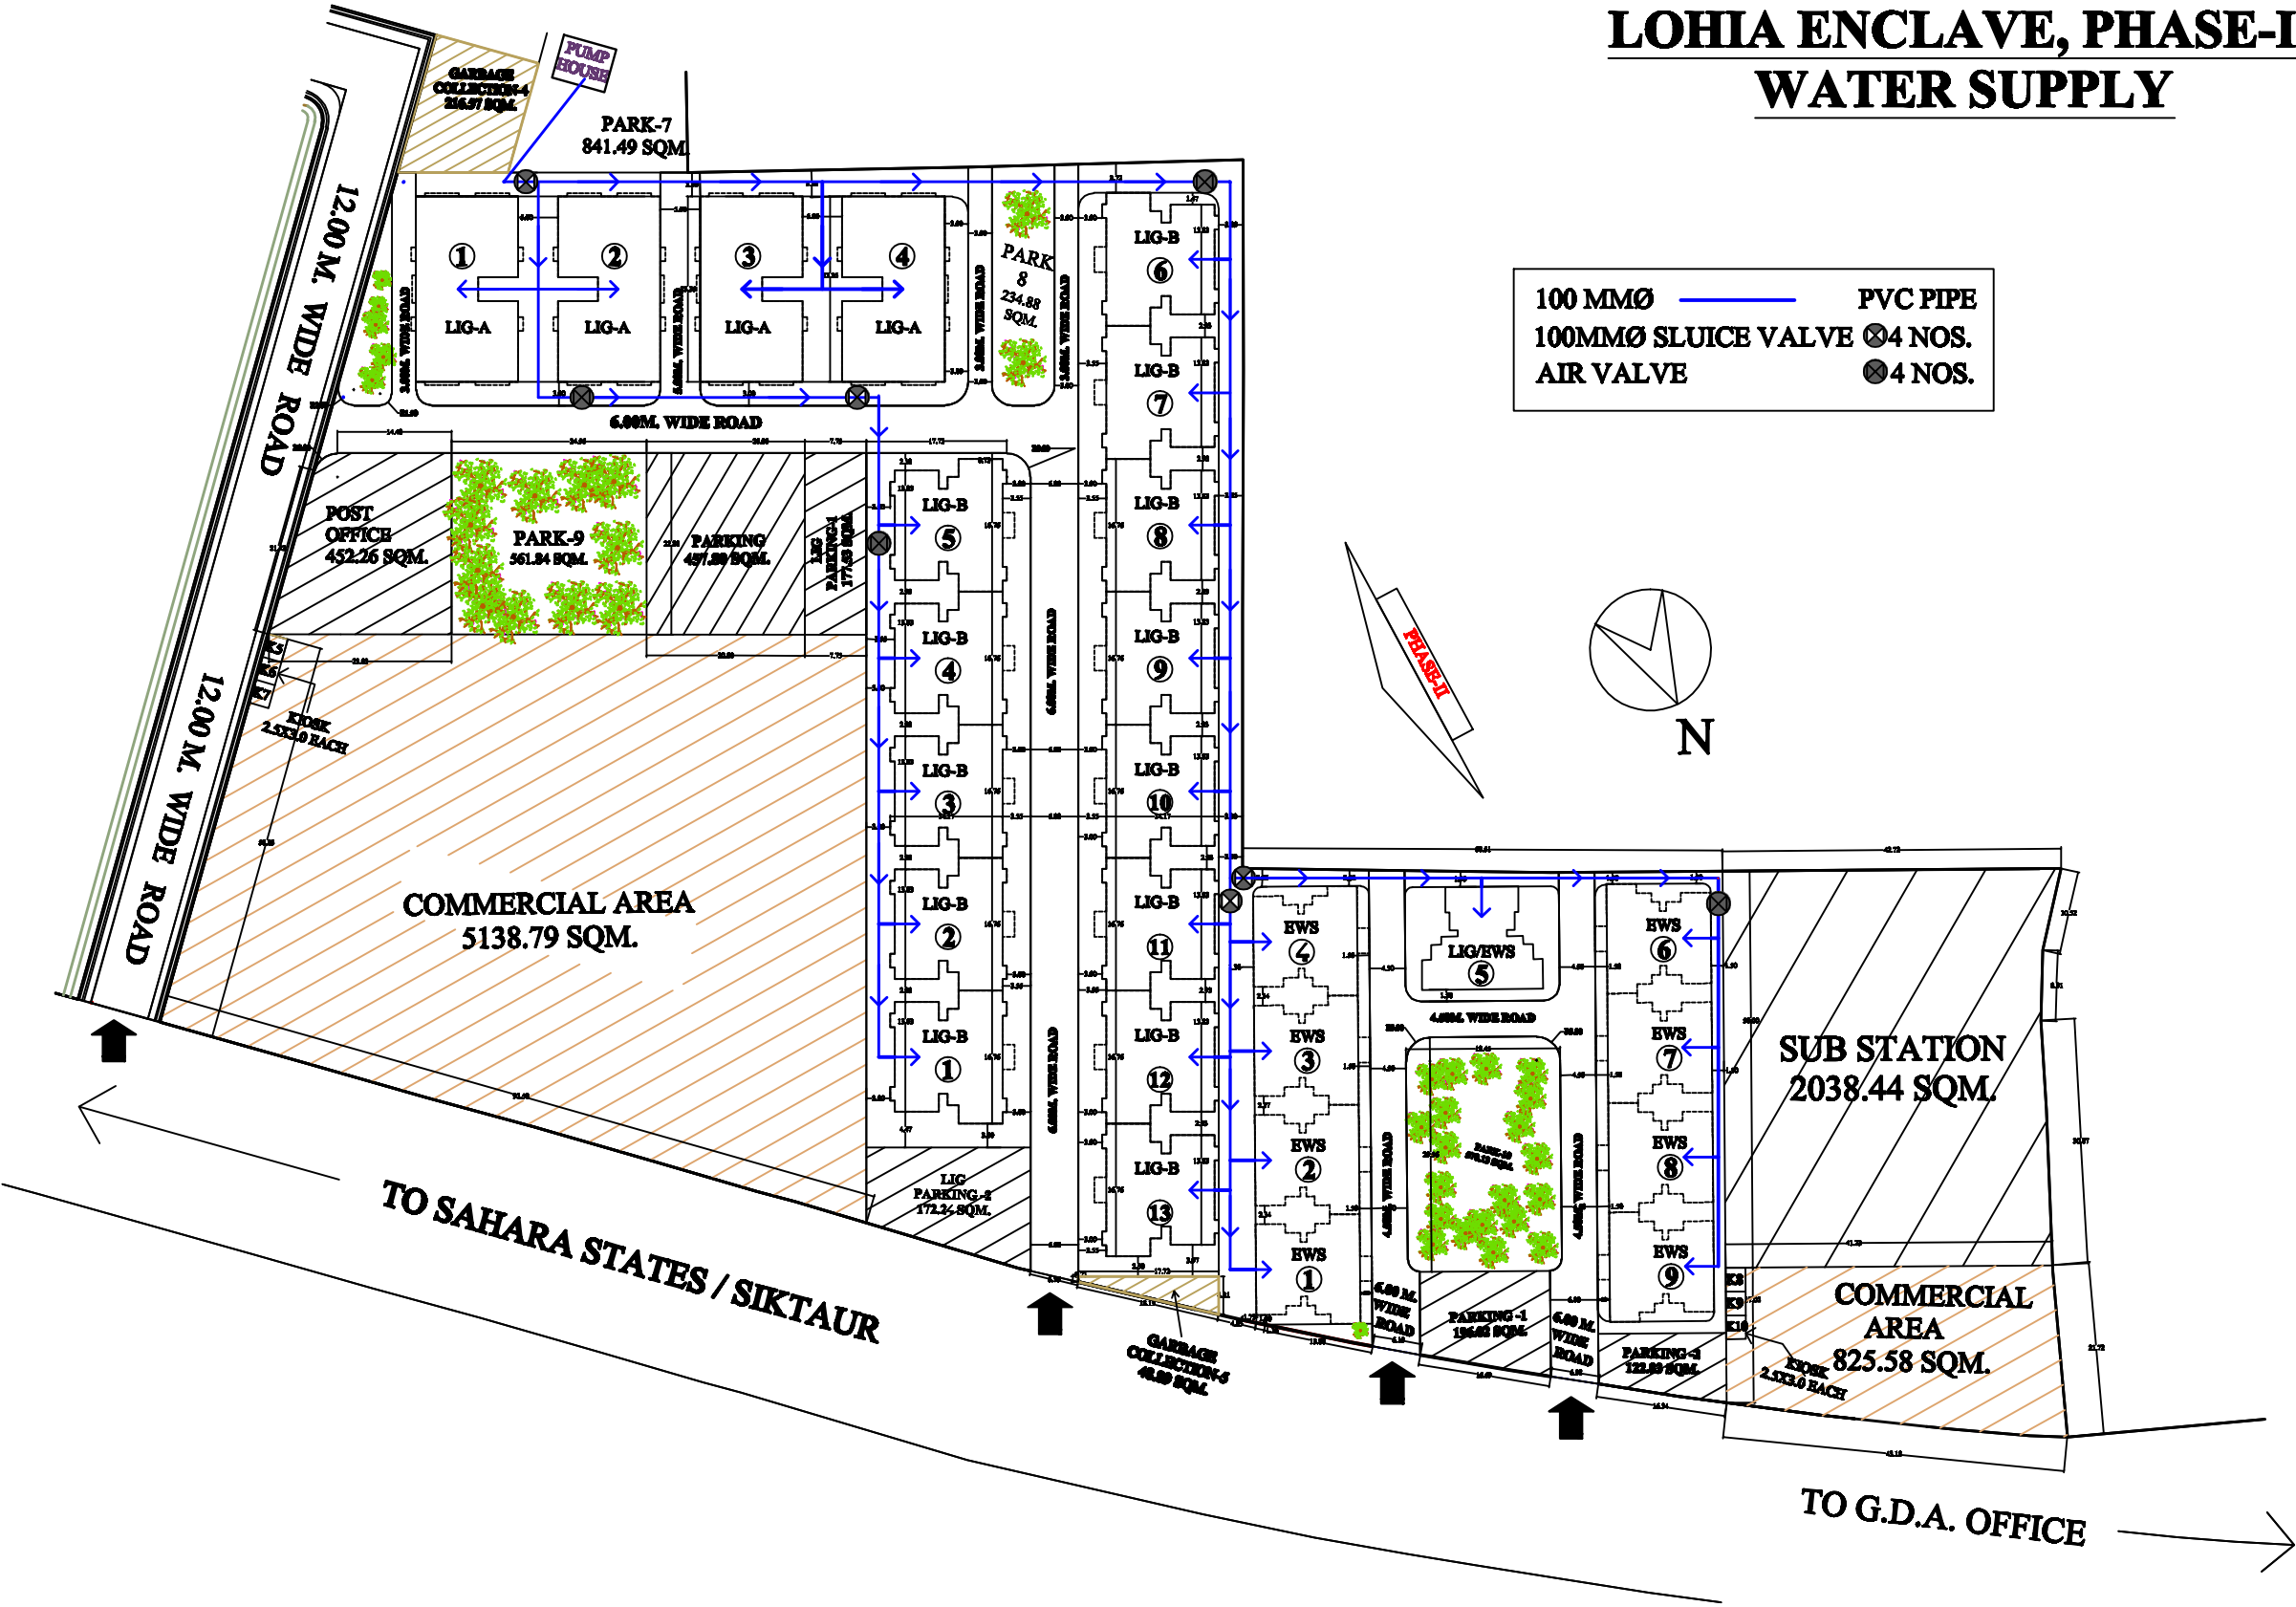

ASST. ENGINEER	EX. ENGINEER	TOWN PLANNER	SECRETARY	VICE CHAIRMAN	OWNER:- 'GORAKHPUR DEVELOPMENT AUTHORITY', GORAKHPUR.
----------------	--------------	--------------	-----------	---------------	---