

Project Title :PROPOSED PLAN OF A COLONY LAYOUT


PLAN, COLONY NAMED "MAHARAJA VAISHALI" SITUATED AT KHASRA No.- 52, 58, 59, 60A, 60Mi & 61 MAUJA-SALEMPUR, SONKH ROAD TEHSIL & DISTT.- MATHURA

Owner's Name: M/S MAHARAJA REALTECH BY PARTNERS Shri Harendra Pratap Singh S/o Shri Maharaj Singh,

MAHARAJA VAISHALI

| Maharaja Vaishali MVDA/LD/23-24/1345 mortgage plot area detail | | | | |
|--|------------------|--------|-------|------------|
| S.No | Plot No | Area | Count | Total Area |
| 1 | Convenient Shops | 40.62 | 1 | 40.62 |
| 2 | Sector Shopping | 175.29 | 1 | 175.29 |
| 3 | 15 | 124.39 | 1 | 124.39 |
| 4 | 17 | 123.49 | 1 | 123.49 |
| 5 | 27 | 157.94 | 1 | 157.94 |
| 6 | 39 | 134.92 | 1 | 134.92 |
| 7 | 42 | 114.97 | 1 | 114.97 |
| 8 | 43 | 114.97 | 1 | 114.97 |
| 9 | 44 | 114.97 | 1 | 114.97 |
| 10 | 45 | 114.97 | 1 | 114.97 |
| 11 | 48 | 134.92 | 1 | 134.92 |
| 12 | 50 | 114.97 | 1 | 114.97 |
| 13 | 51 | 114.97 | 1 | 114.97 |
| 14 | 55 | 114.97 | 1 | 114.97 |
| 15 | 93 | 165.76 | 1 | 165.76 |
| 16 | 94 | 117.49 | 1 | 117.49 |
| 17 | 95 | 117.49 | 1 | 117.49 |
| 18 | 96 | 117.49 | 1 | 117.49 |
| 19 | 97 | 117.49 | 1 | 117.49 |
| 20 | 99 | 117.49 | 1 | 117.49 |
| 21 | 100 | 117.49 | 1 | 117.49 |
| 22 | 104 | 114.73 | 1 | 114.73 |
| 23 | 105 | 109.34 | 1 | 109.34 |
| 24 | 121 | 158.28 | 1 | 158.28 |
| 25 | 127 | 149.78 | 1 | 149.78 |
| | | | | 3099.19 |

| REQUIRE MORTGAGE AREA | | |
|------------------------------------|--|----------|
| TOTAL PLOTTED AREA WITH COMMERCIAL | | 15351.93 |
| MORTGAGE AREA =20% OF TOTAL AREA | | 3070.39 |
| PROPOSED MOTGAGE AREA | | 3099.19 |

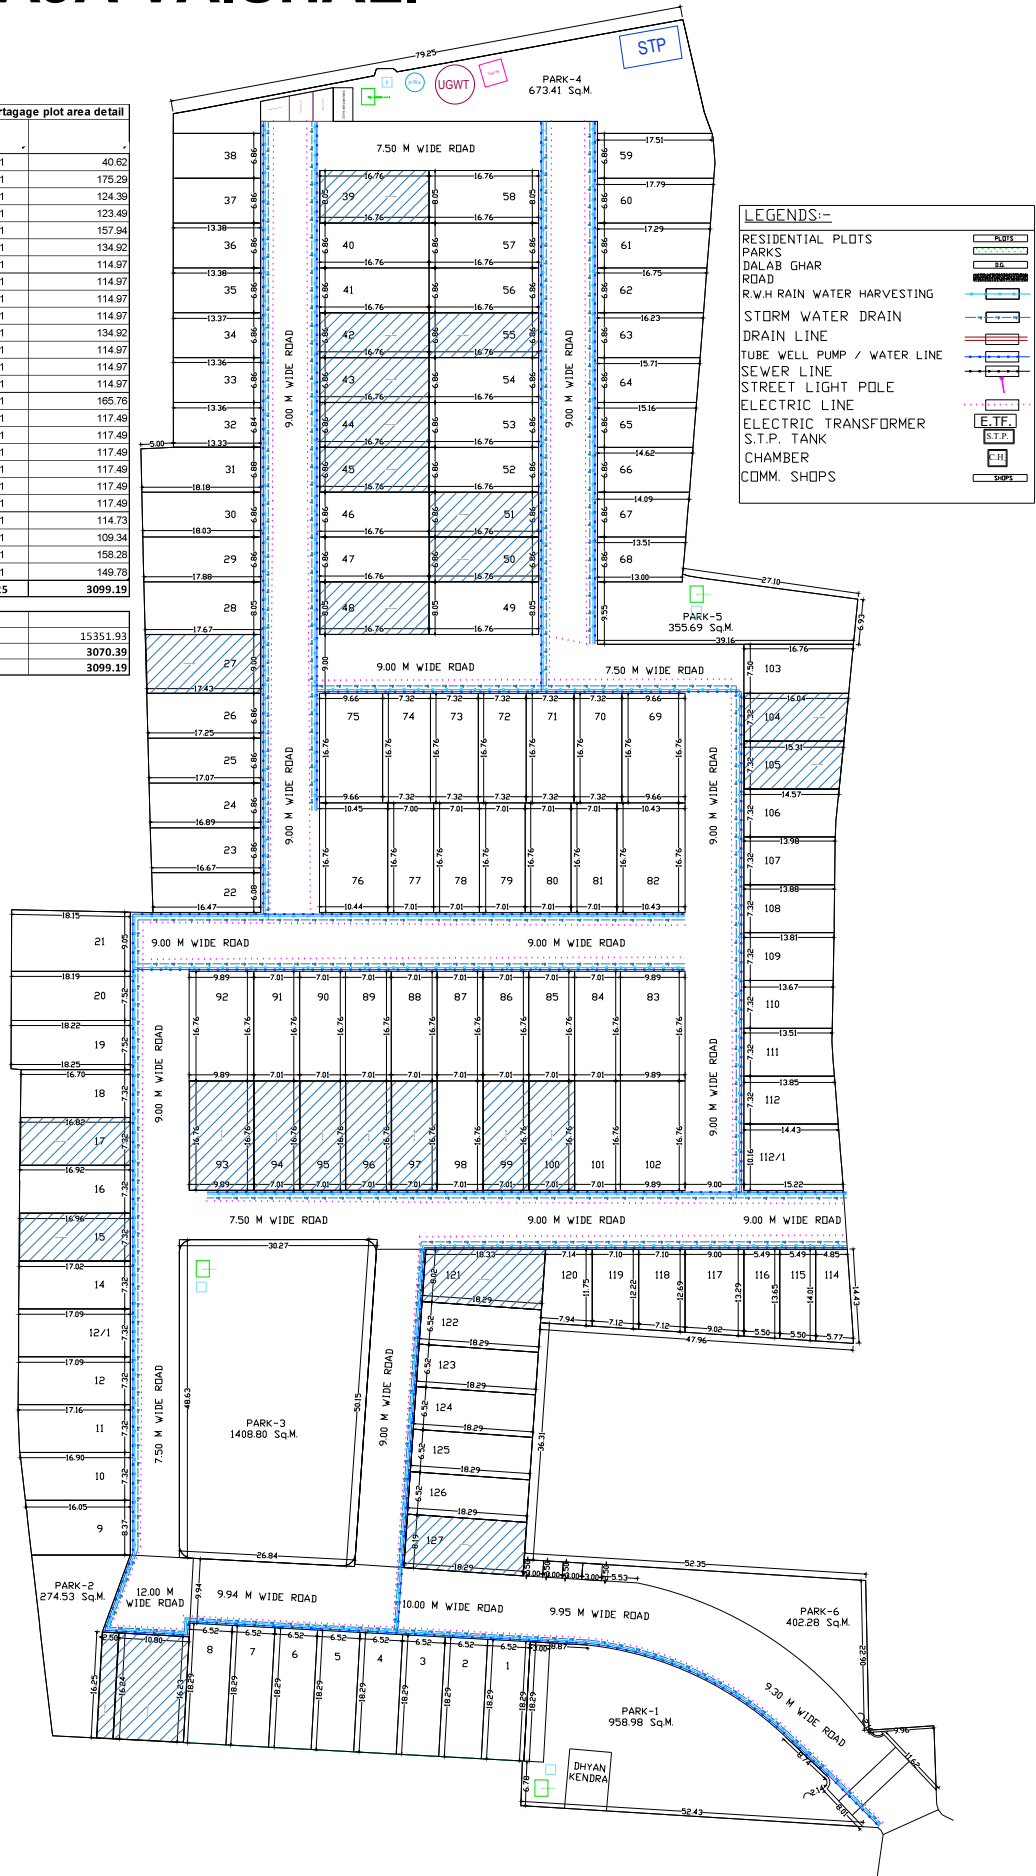

LEGENDS:-

- RESIDENTIAL PLOTS
- PARKS
- DALAB GHAR
- ROAD
- R.W.H RAIN WATER HARVESTING
- STORM WATER DRAIN
- DRAIN LINE
- TUBE WELL PUMP / WATER LINE
- SEWER LINE
- STREET LIGHT POLE
- ELECTRIC LINE
- ELECTRIC TRANSFORMER
- S.T.P. TANK
- CHAMBER
- COMM. SHOPS

Service Plan



SERVICE PLAN