


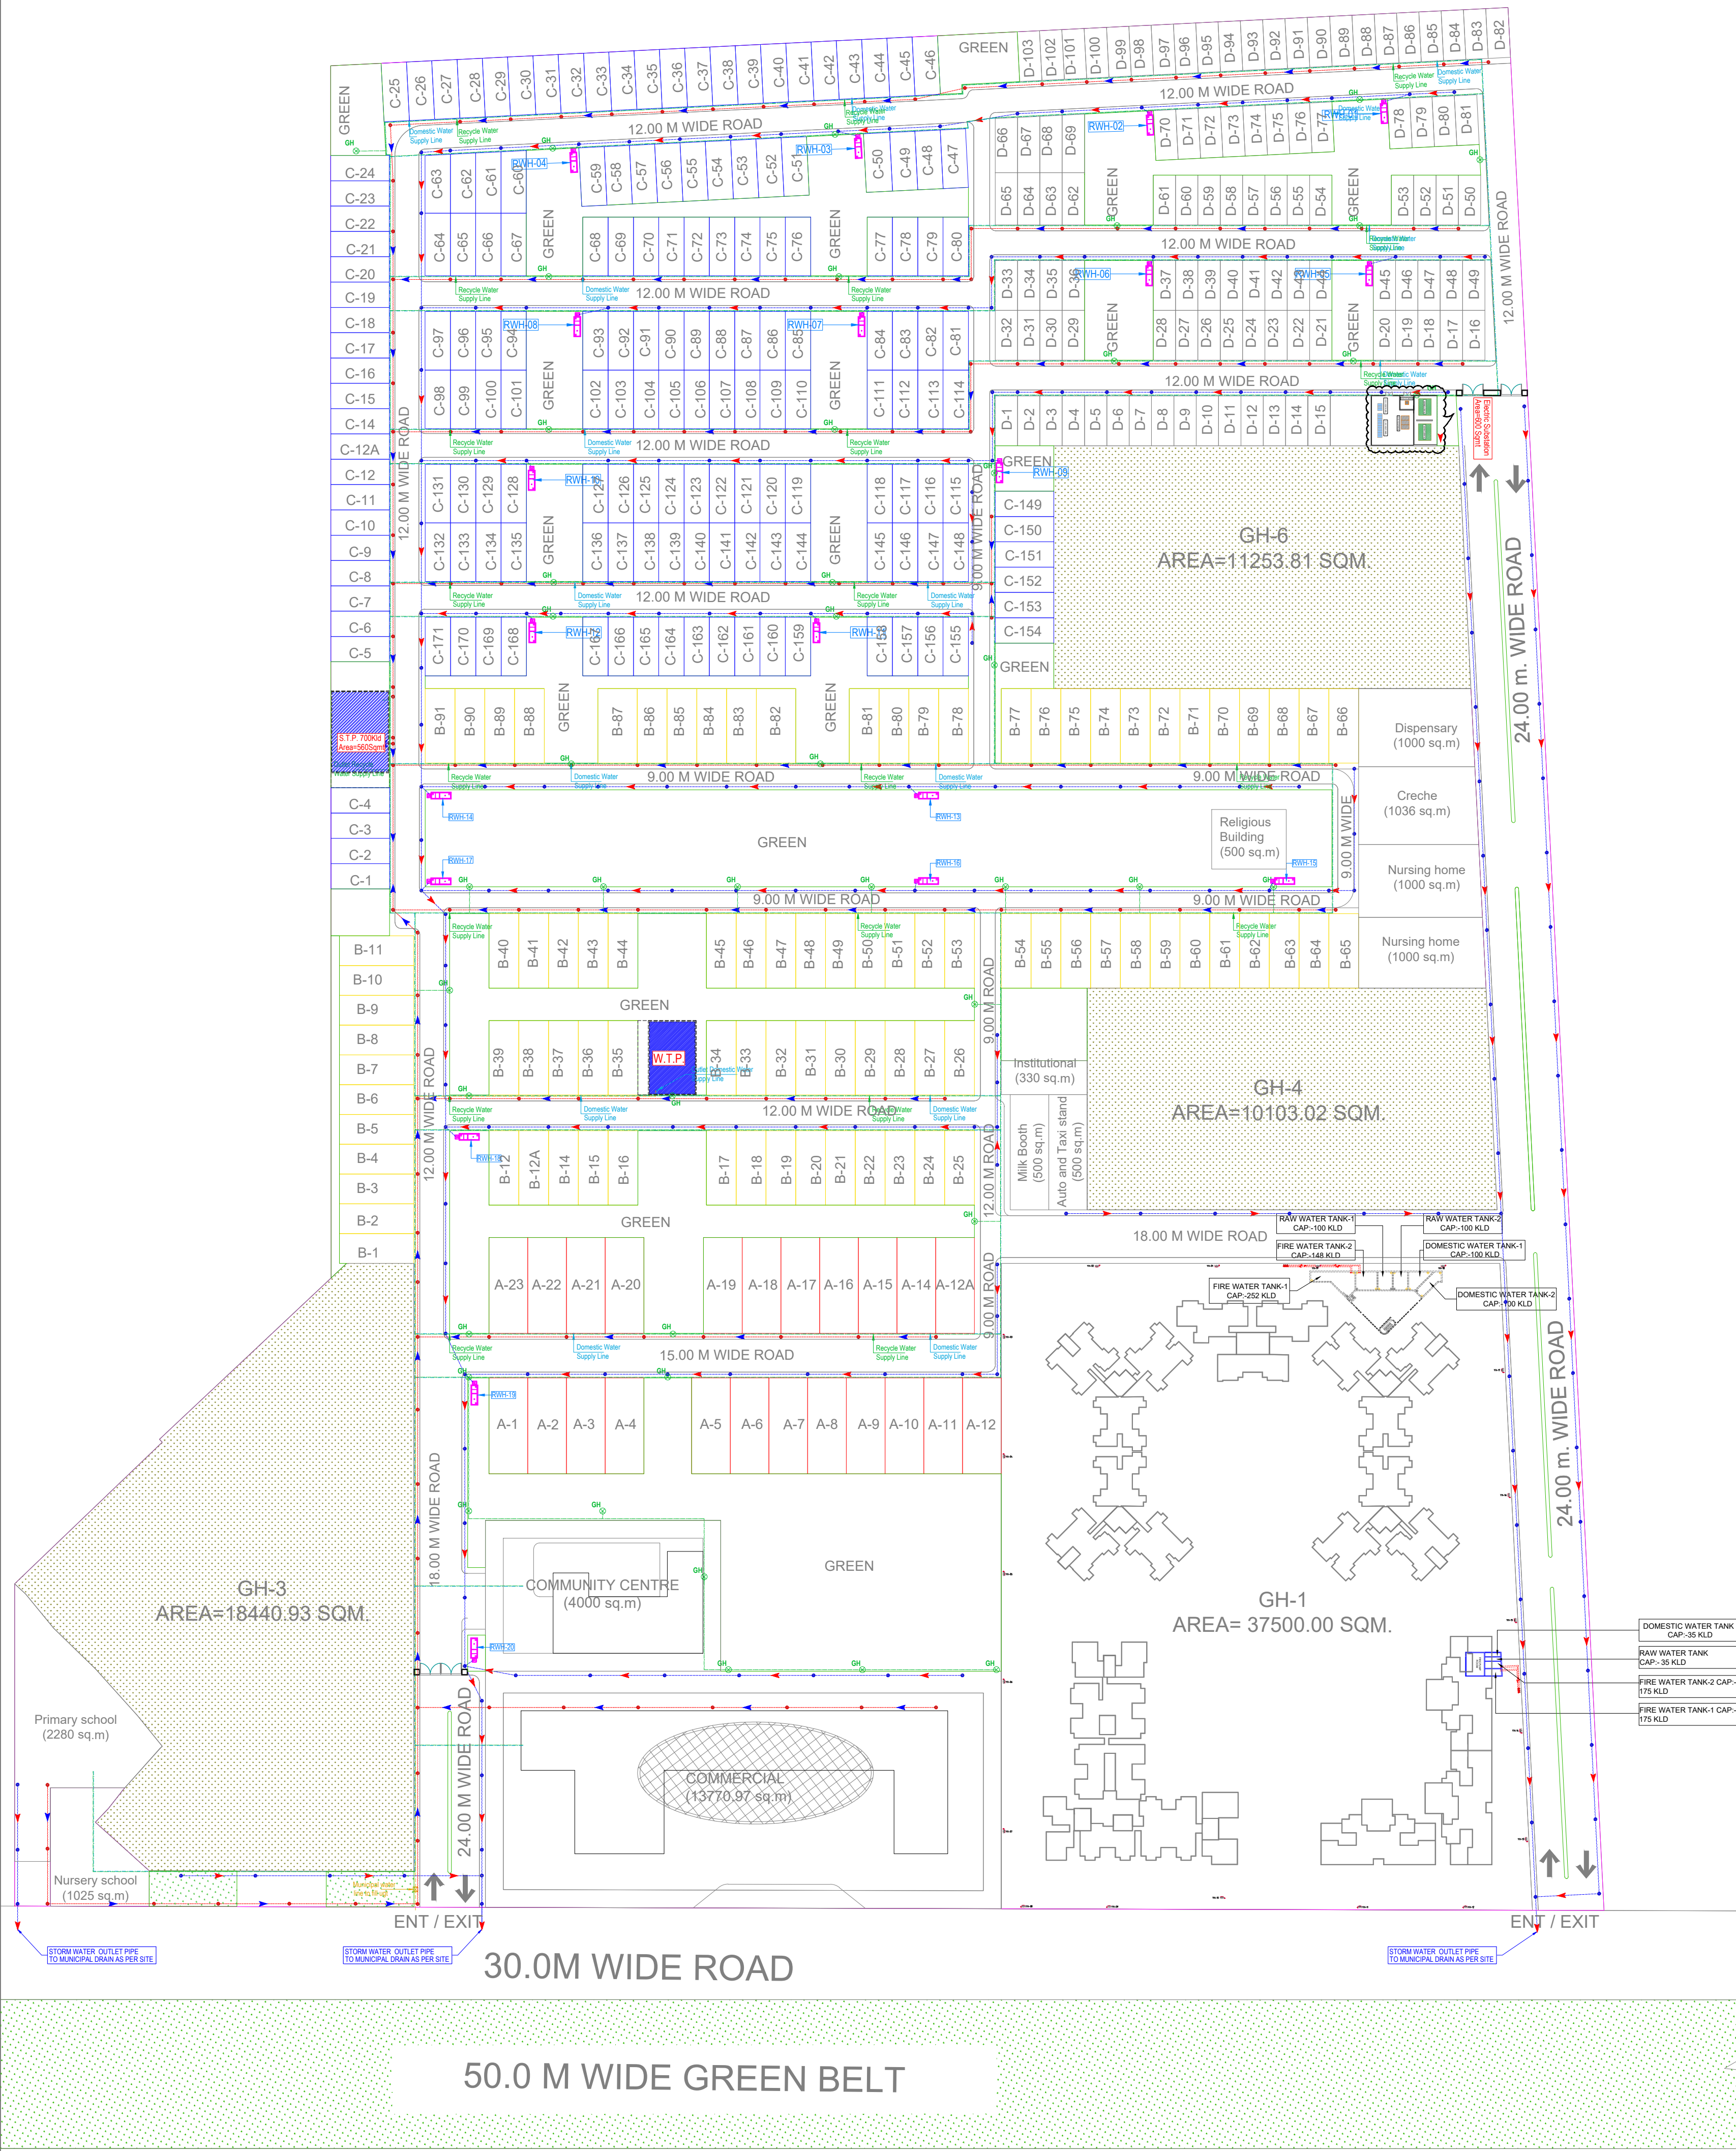

R0	15.05.2024	Issued as Submission
Rev. No.	Date	Revision

Project :
**MASTER PLAN FOR M/S LOGIX
BUILDESTATE PVT. LTD.
PLOT NO. TS-1B, SECTOR 22-D, YAMUNA
EXPRESSWAY,
GREATER NOIDA,(U.P.)**

Title :
LAYOUT PLAN

Subtitle :
EXTERNAL COORDINATED SYSTEM

Drawing Released For :
☐ APPROVAL ☒ SUBMISSION
☐ ADVANCE COPY ☐ CONSTRUCTION

Drg. No. : LOGIX BUILDESTATE - / ES-05

Scale : A1@1:1300 Drawn By : Alam

Date : 15.05.2024 Design By : Tariq Salam Ansari

Ckd By : Anand Havelia

Architects :
Confluence
B-421, NFC NEW DELHI-110064
urban design
P: +91-11-46130600
F: +91-11-40564768
www.inconfluence.com
hospitality interiors

services consultant
Cespl Consultants Pvt. Ltd.
B - 67, Sector - 67, Noida - 201 301
Tel : (0120) 3225400 / 3225401
e mail : mail@cespl.in, website : www.cespl.in